

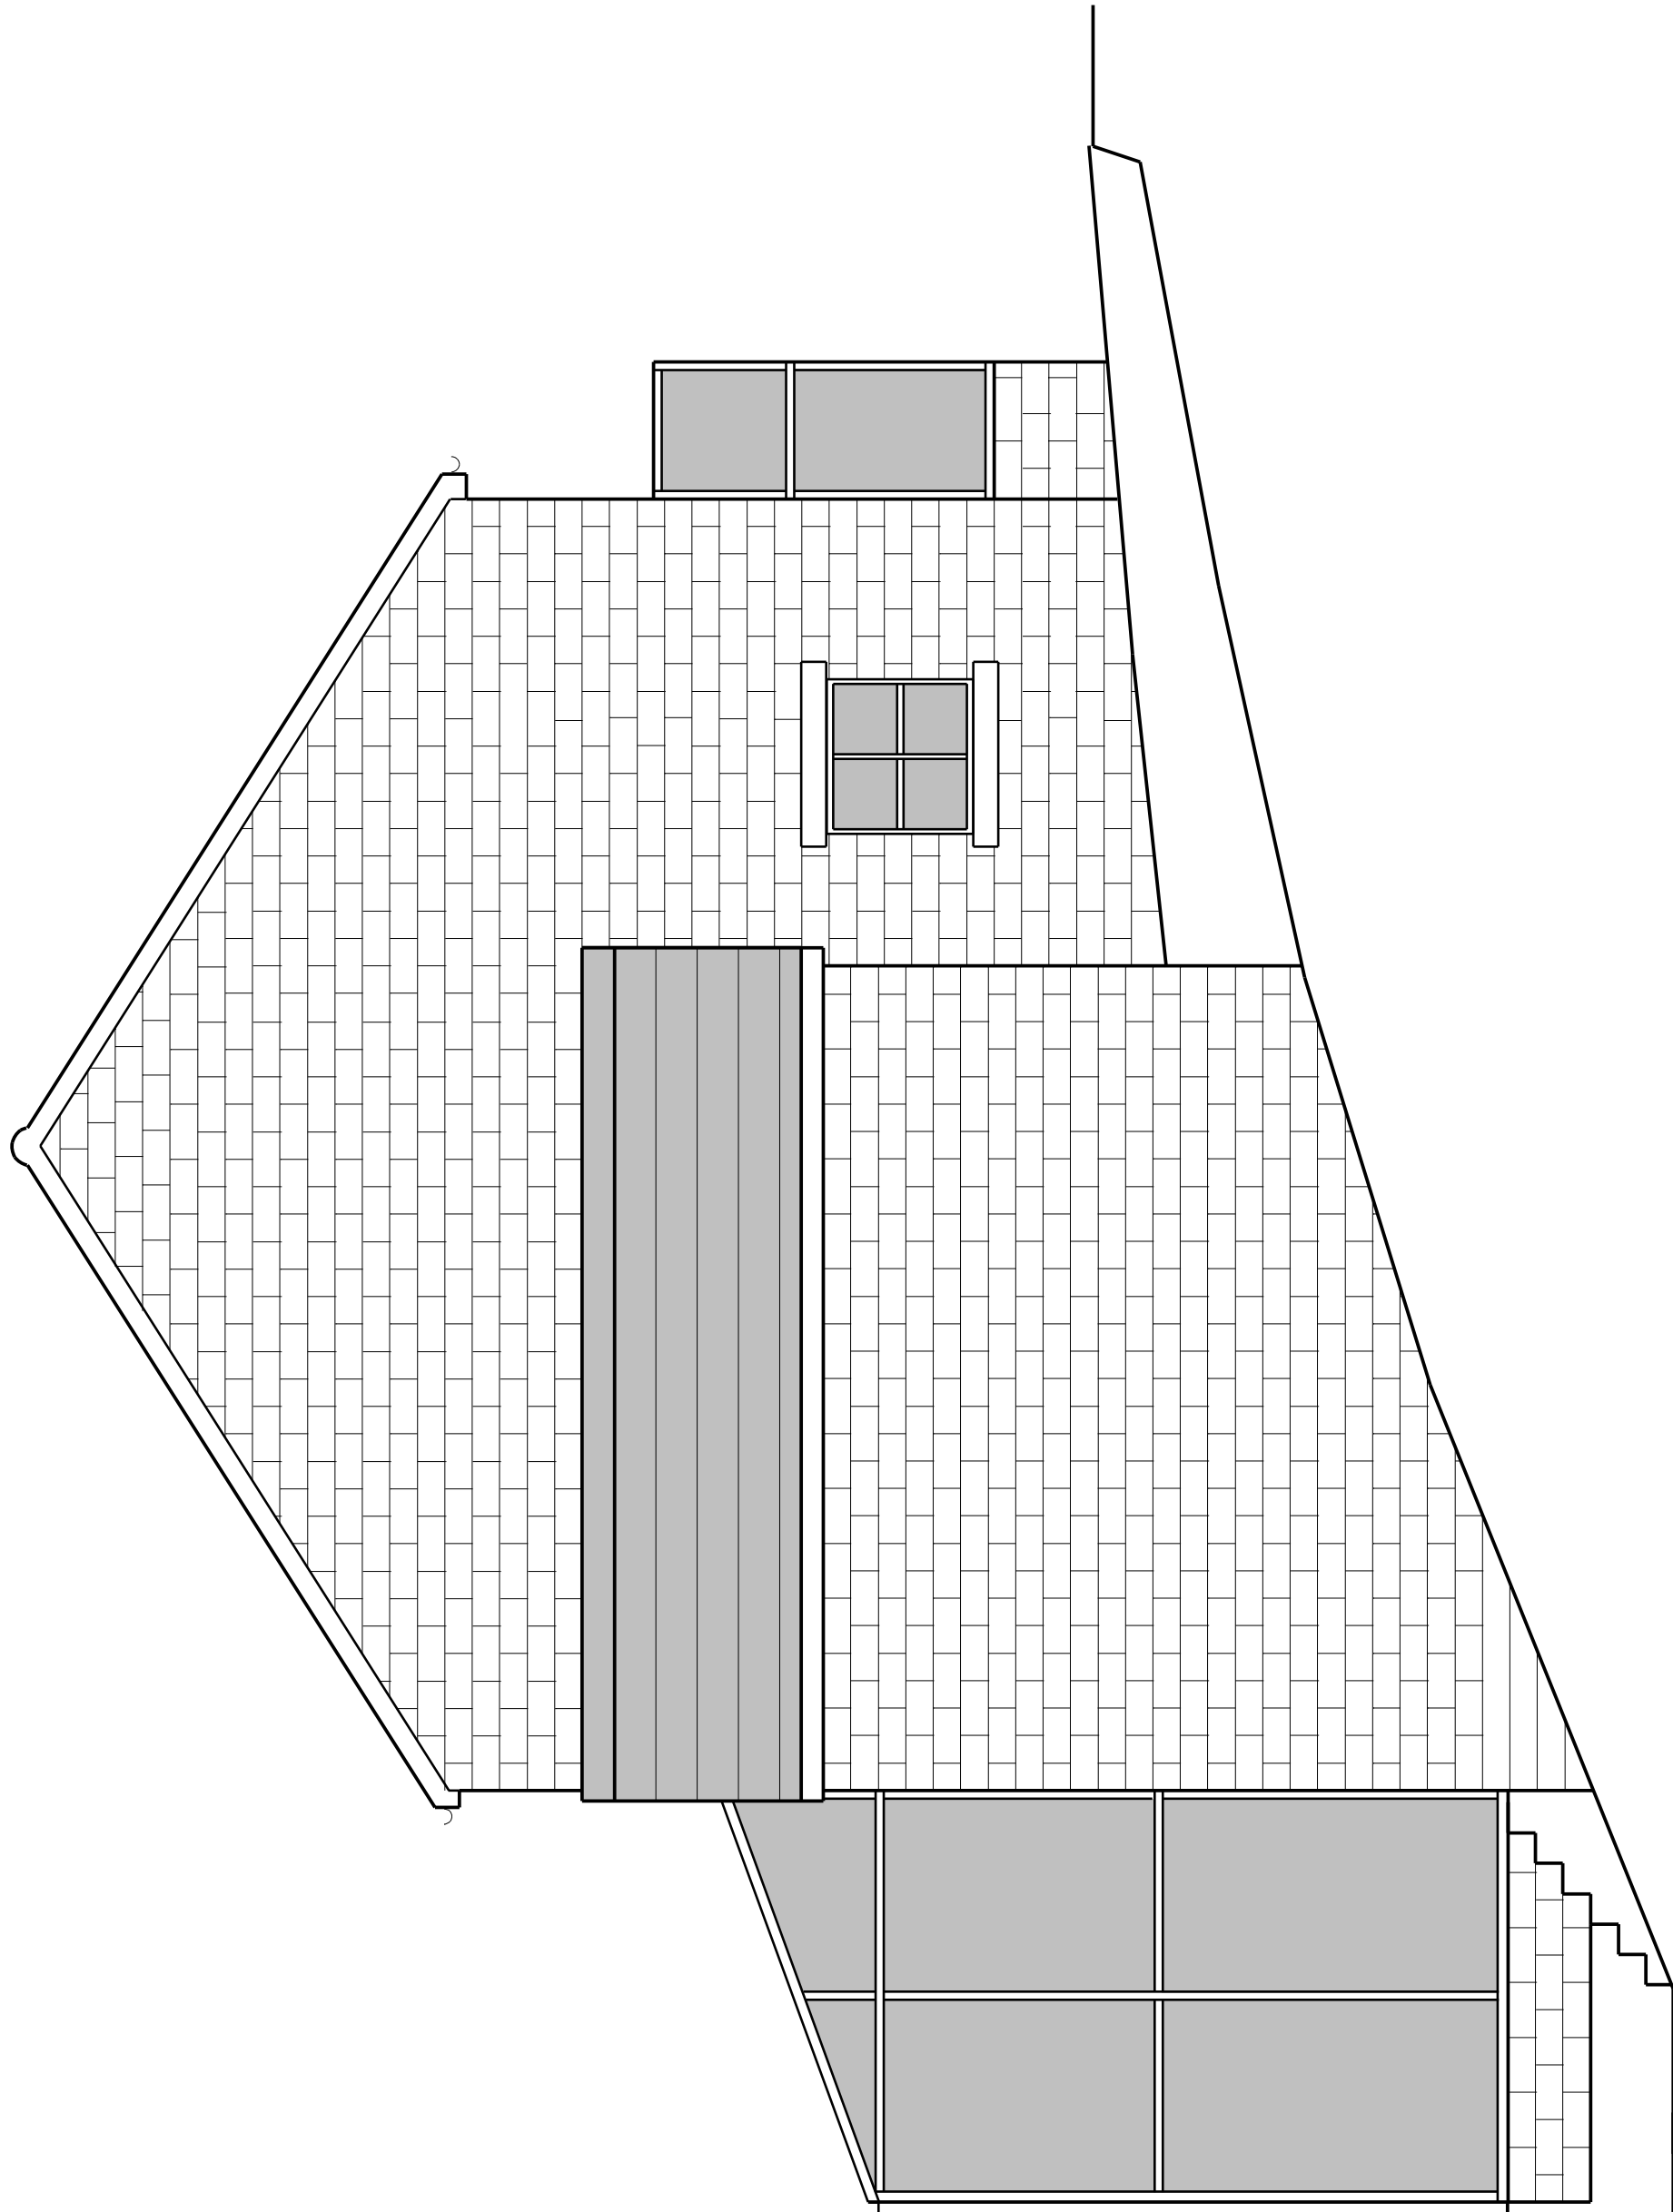
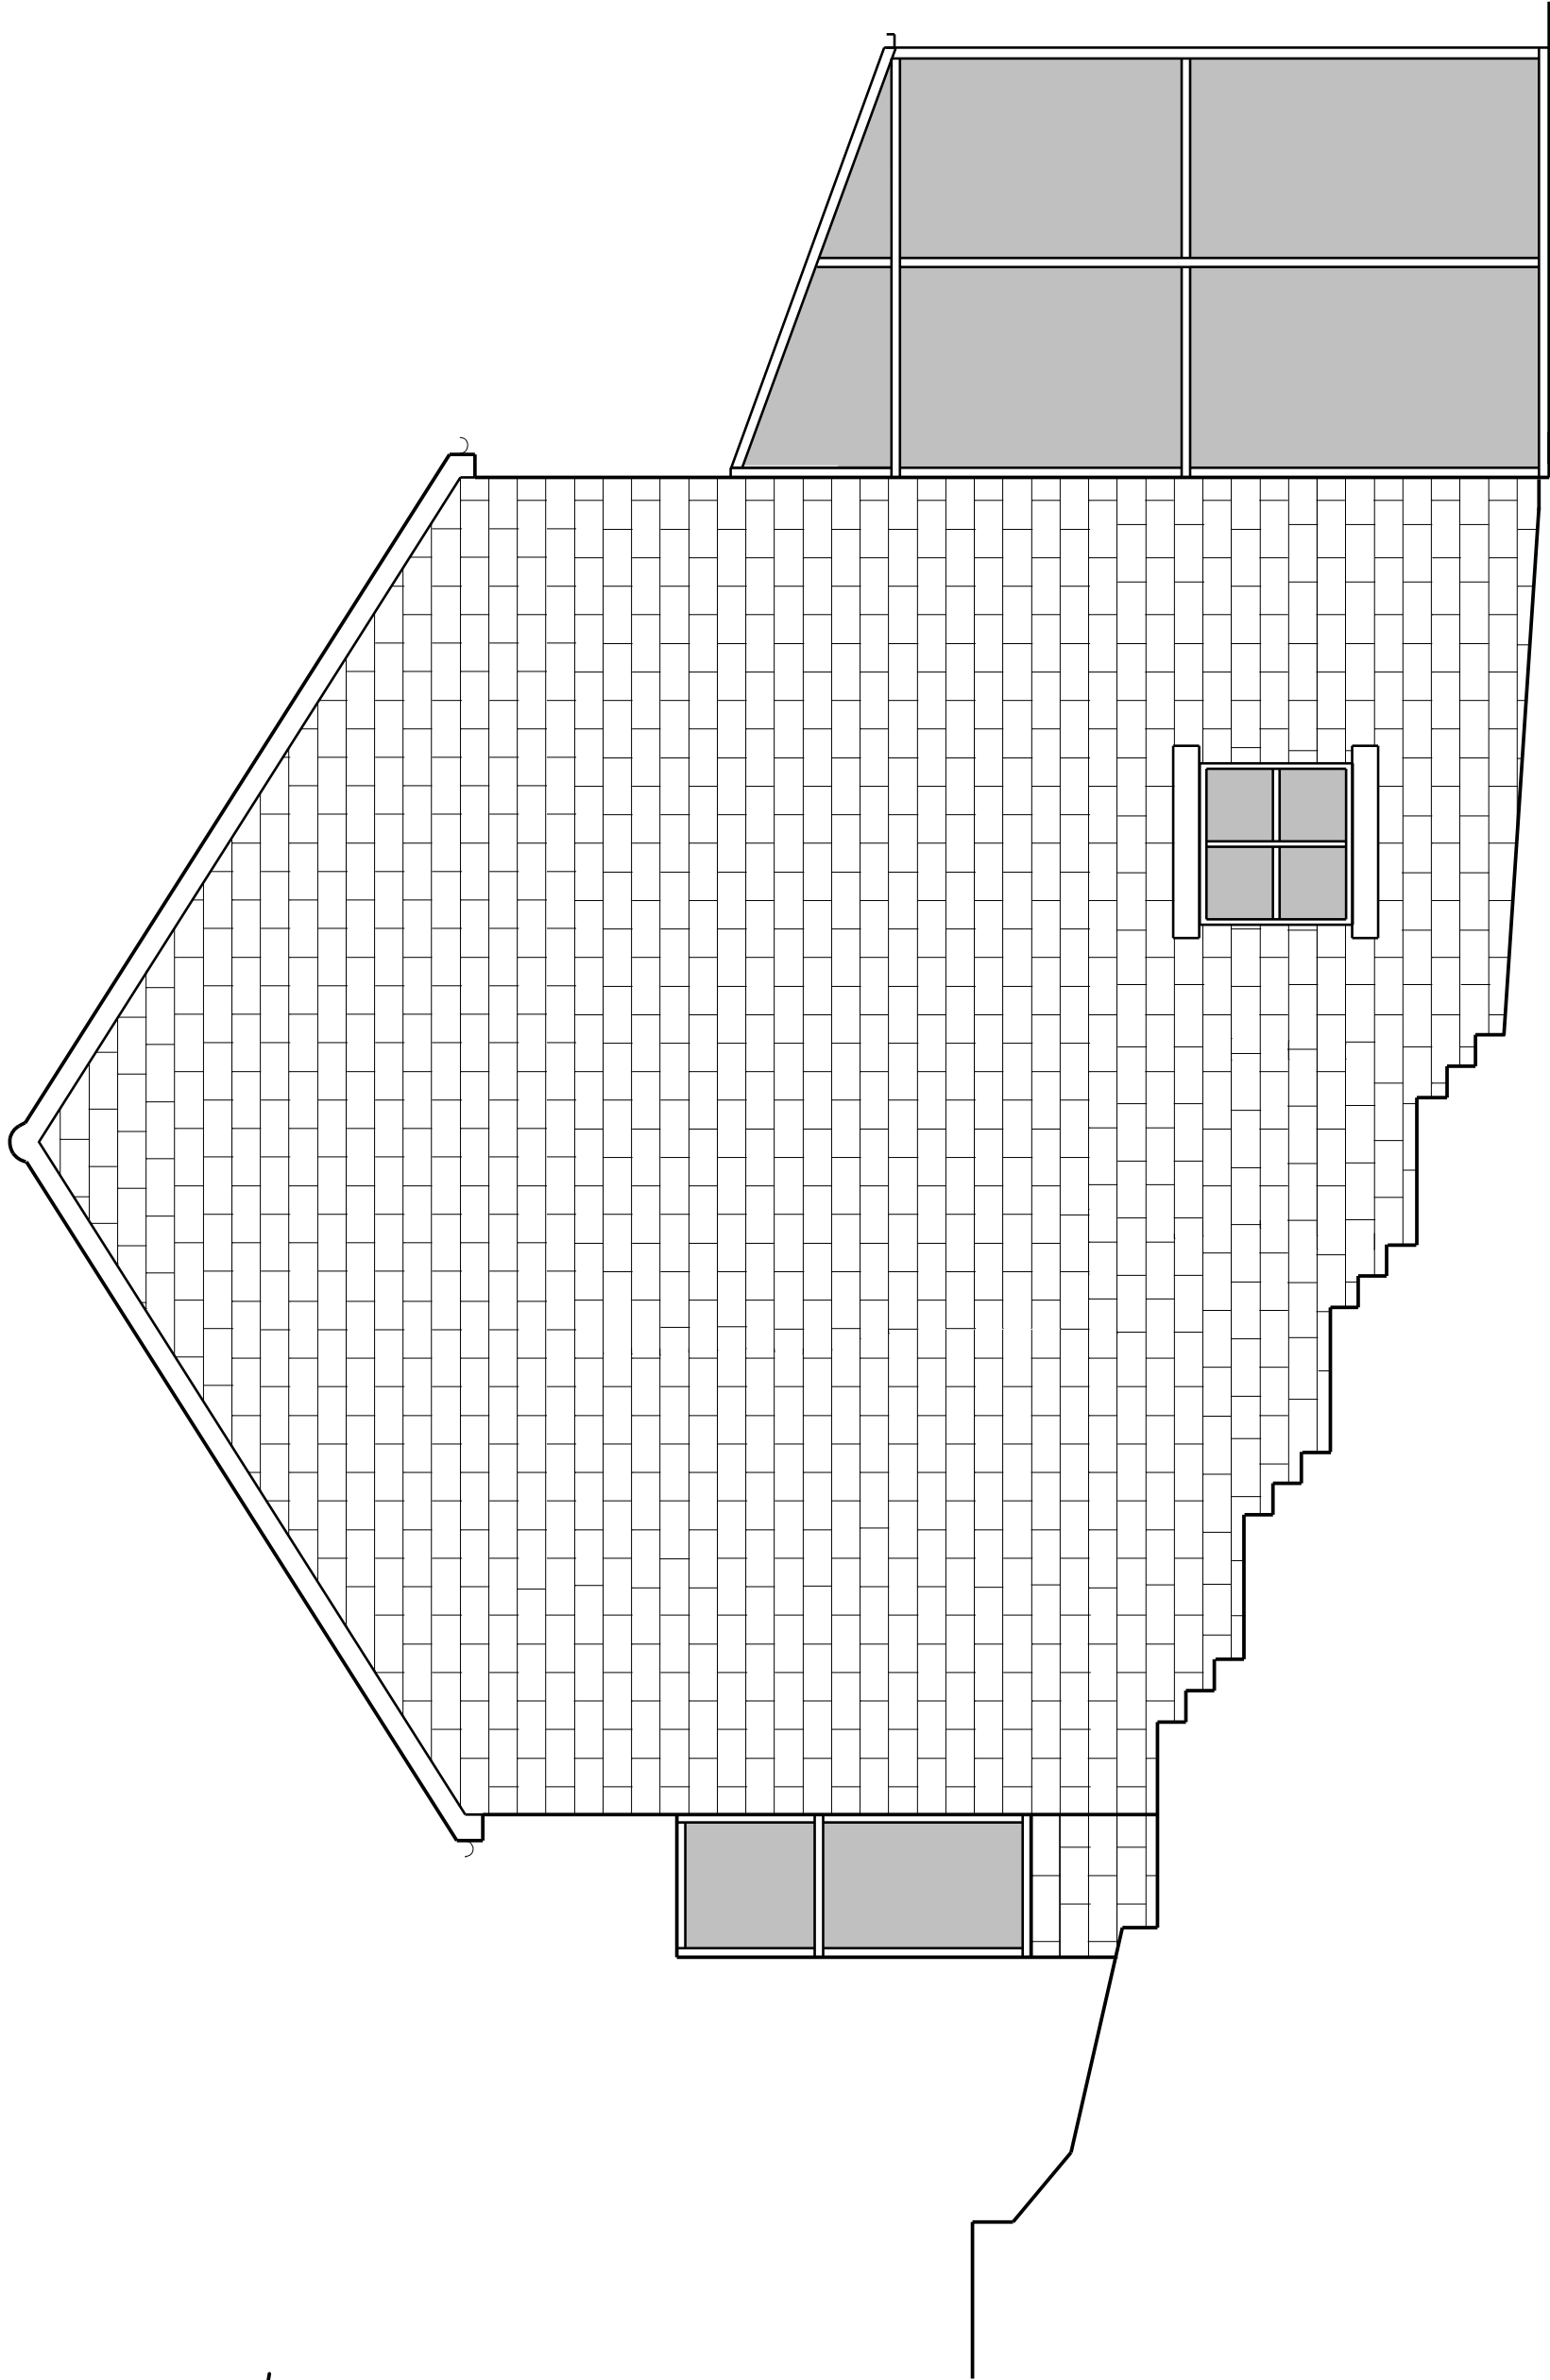


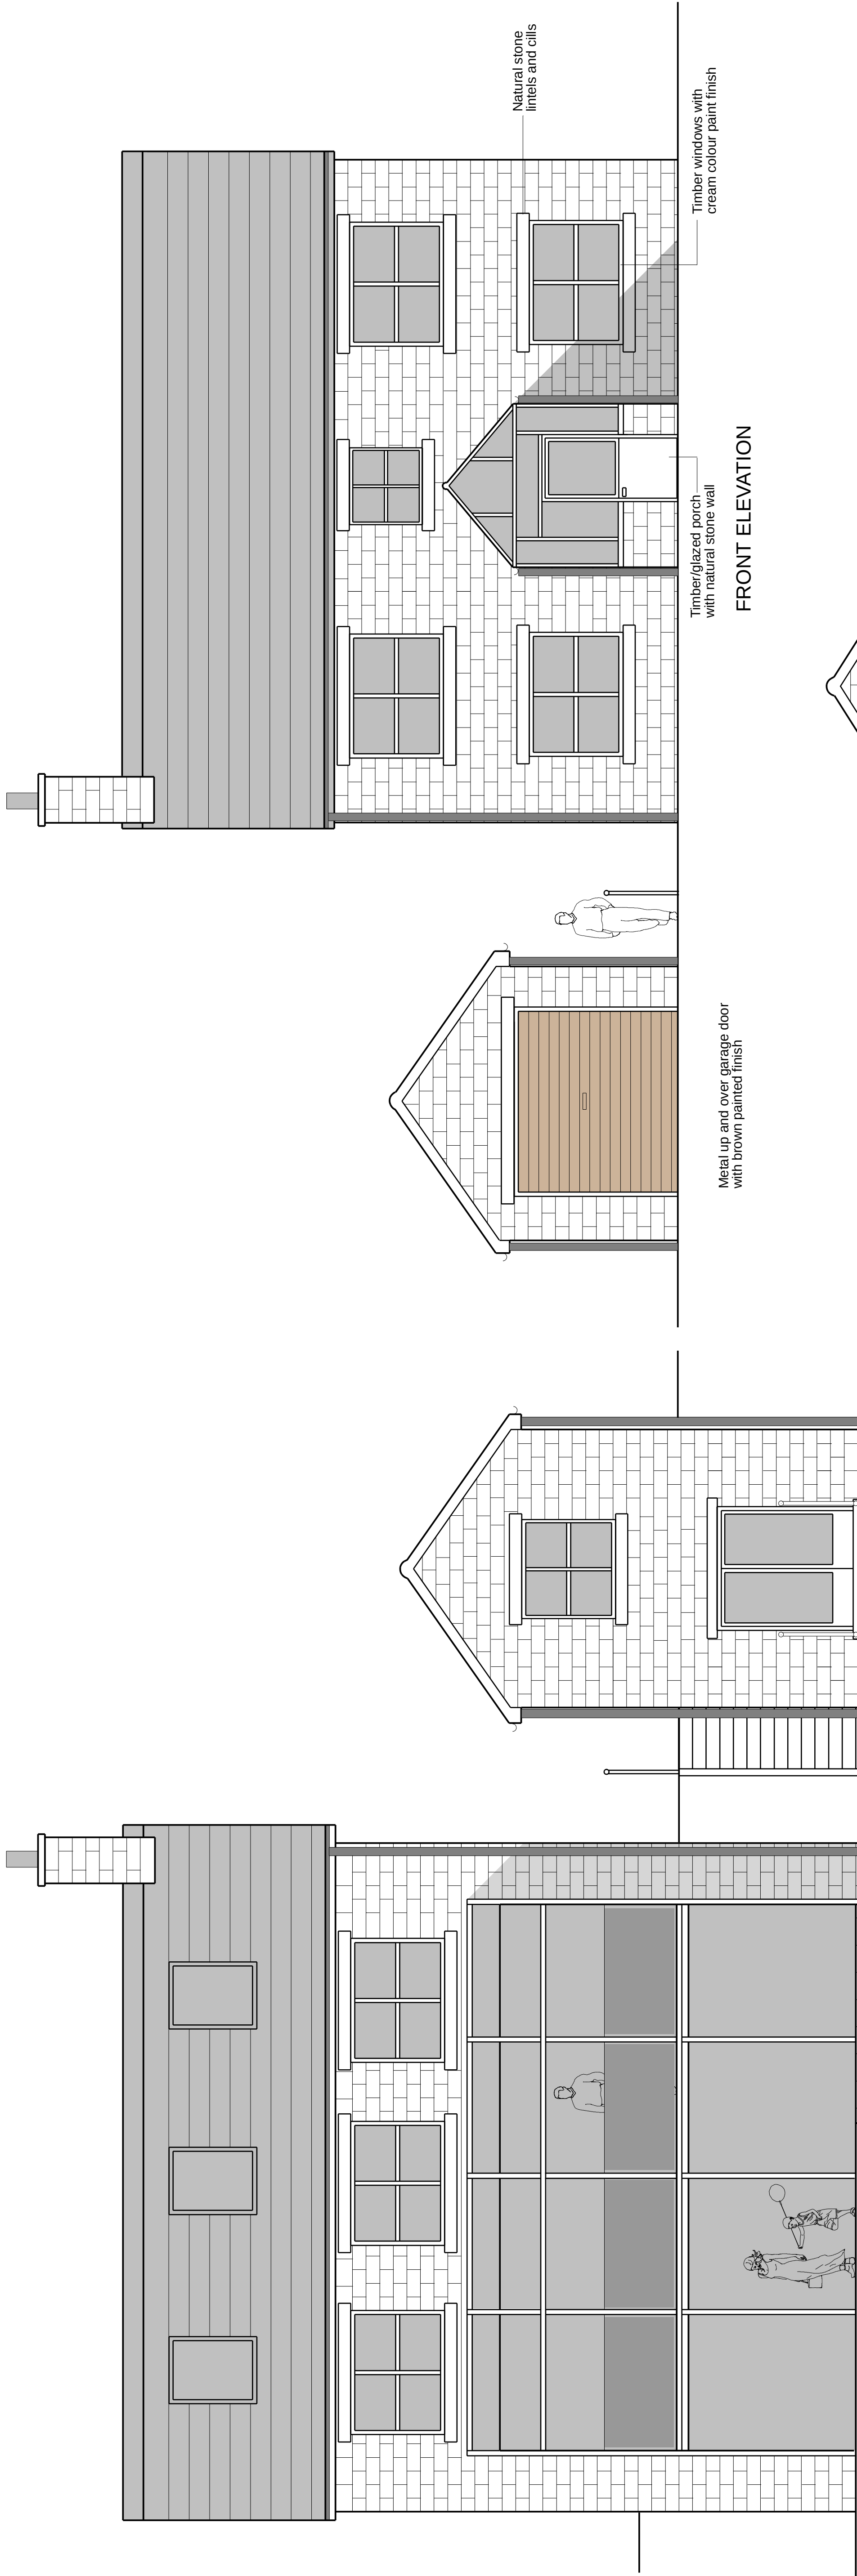

Rev	Date	Description
Project : 2278 White Road		
Drawing : 2278.03 Elevations		
Drawn : JB	Checked : JB	Approved : JB
Revision :	Date : Dec 2012	Scale : 1:50 @ A1

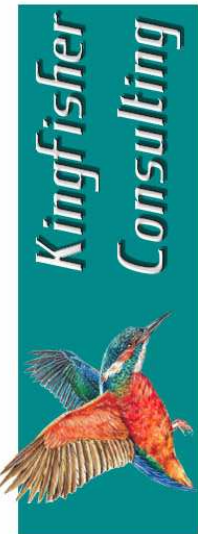

Kingfisher Consulting
Barley Castle Yard · Market Street
Hayfield · High Peak · SK22 2EP
t: 01663 741312 f: 08701 316559 e: jh@kingfisher.net

This document is designed for negotiations with the relevant authorities under the Building Act, Town and Country Planning Acts and any other relevant legislation. The information contained herein may also be used for other purposes. It is the responsibility of the client to ensure that the information contained herein must be checked for accuracy on site prior to commencement of any building works.