
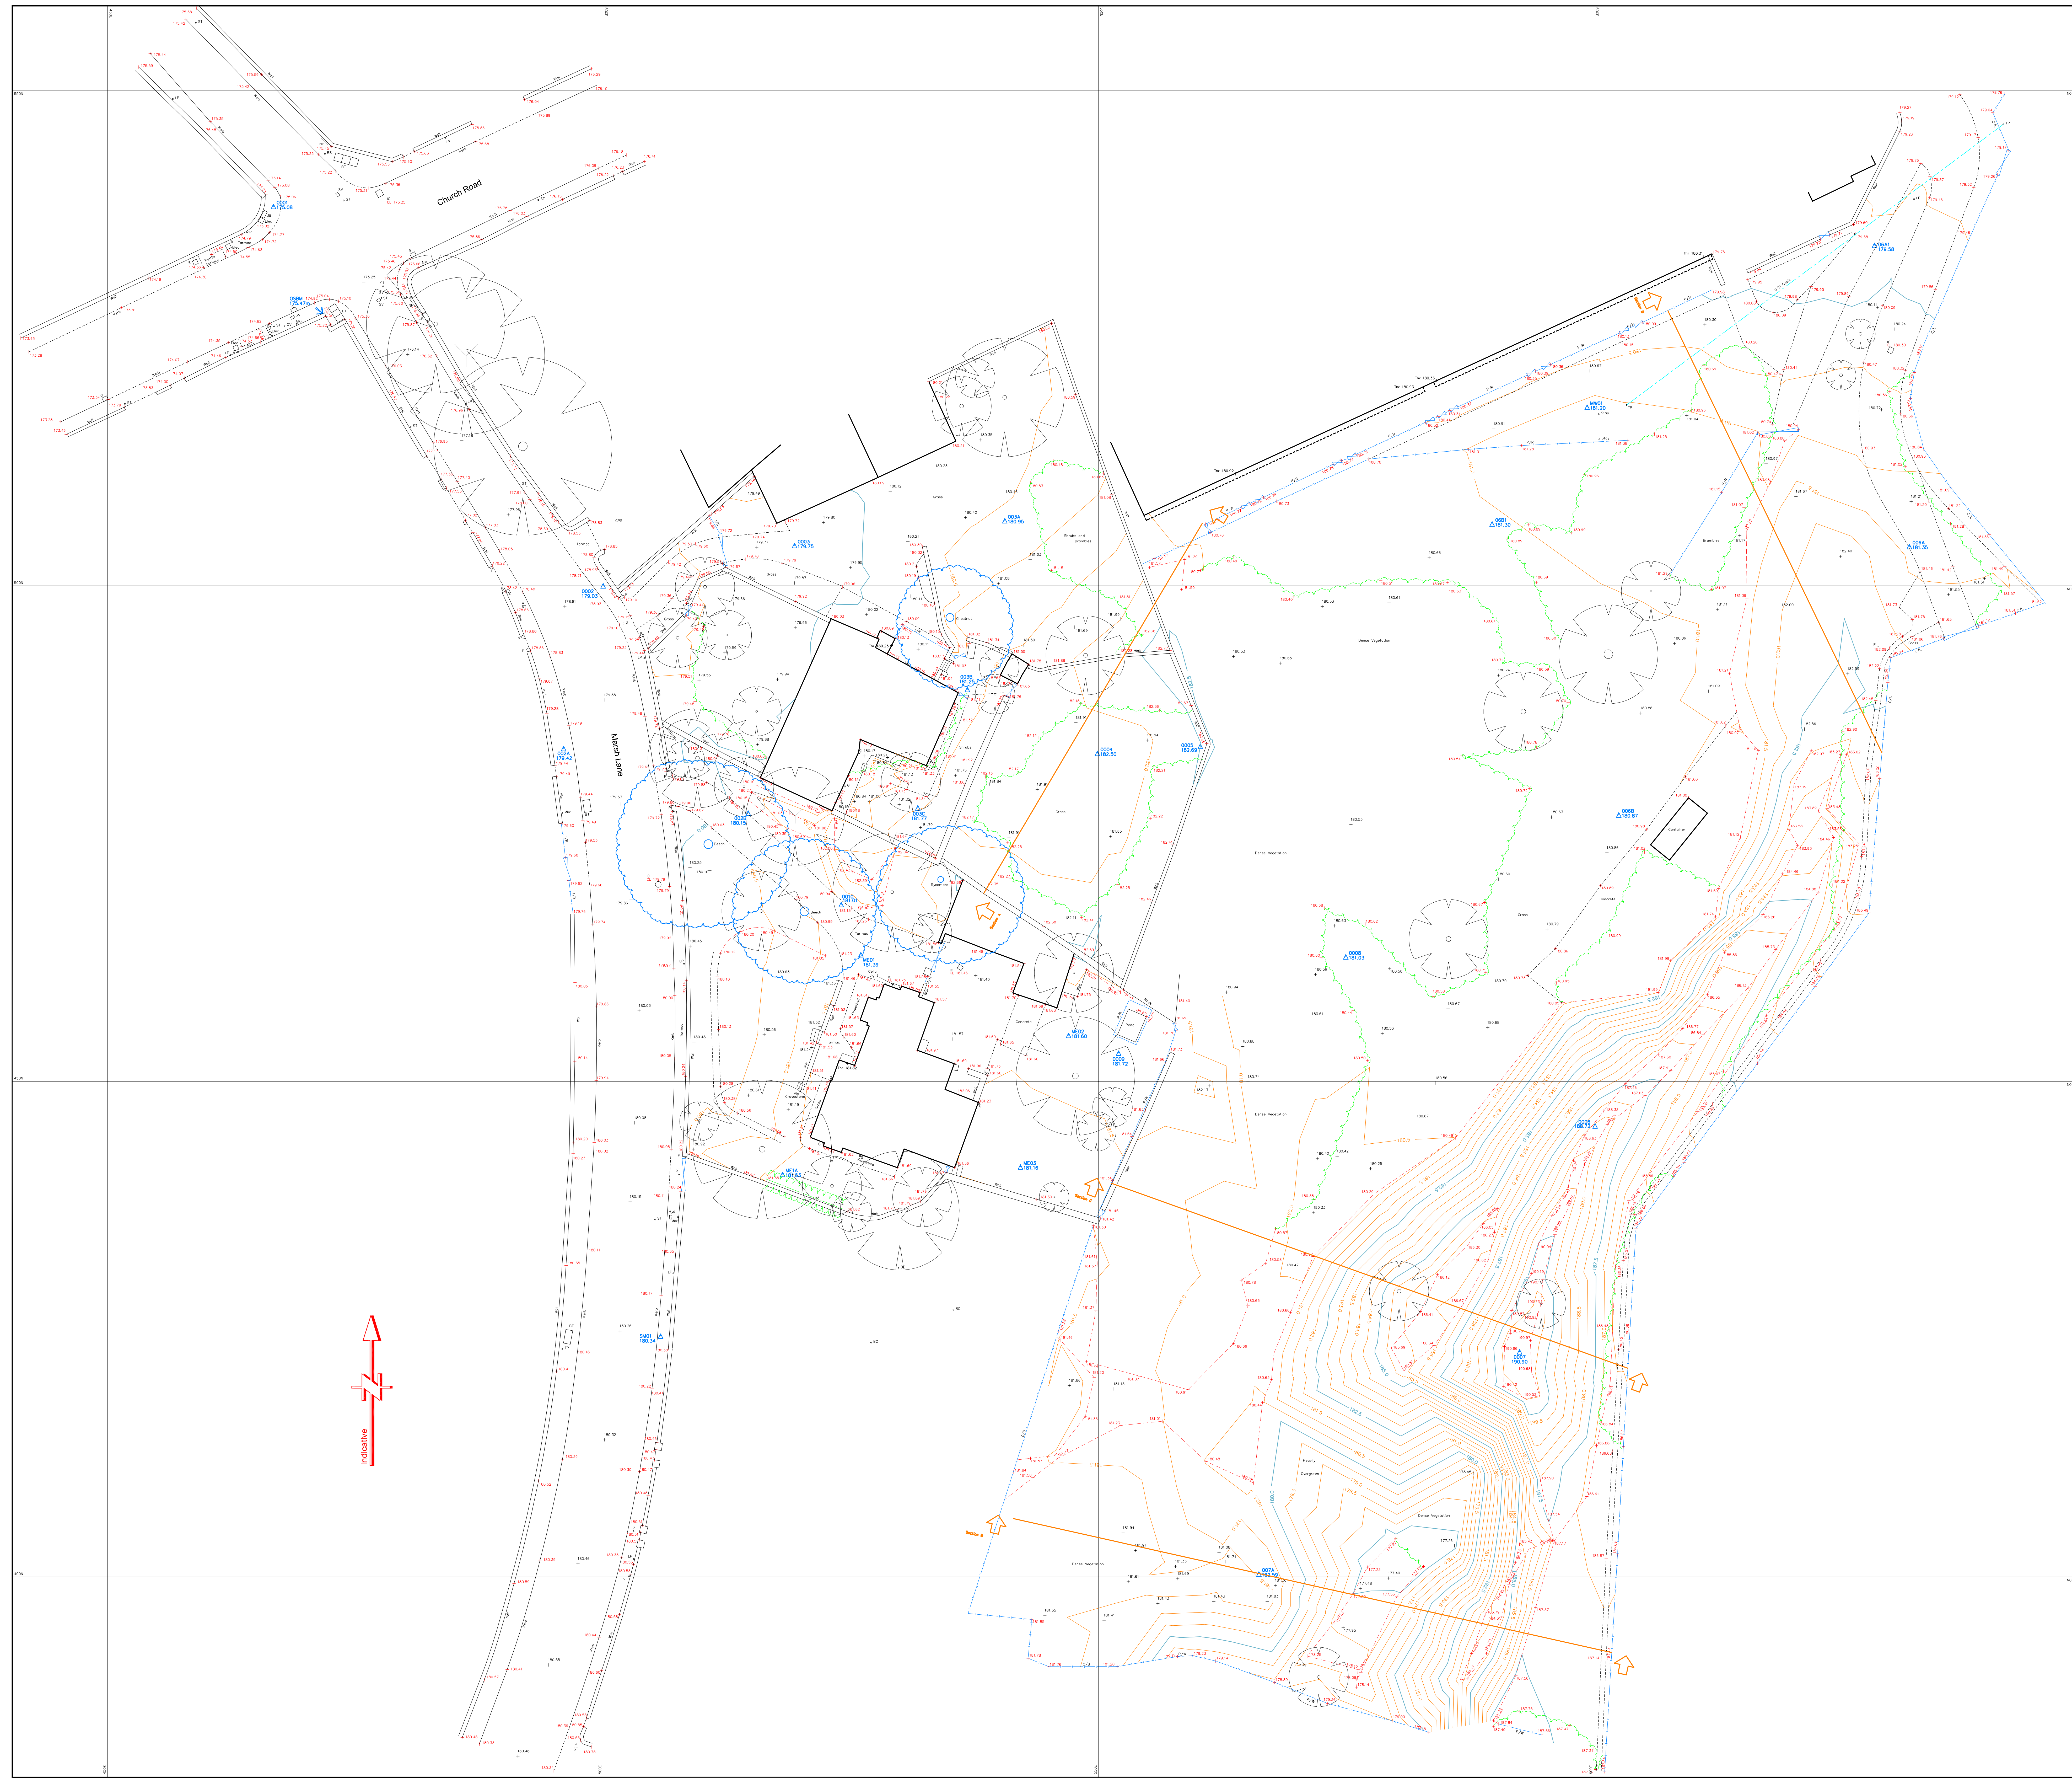


[illegible]

Survey Station Coordinates				
STN	EAST	NORTH	LEVEL	
0001	466.74	538.27	175.08	
0002	500.00	500.00	179.03	
0003	519.32	504.36	176.75	
0004	549.88	483.09	182.50	
0005	574.67	463.81	181.90	
0006	600.11	445.50	188.72	
0007	652.49	422.71	181.80	
0008	574.96	452.56	181.03	
0009	532.43	452.95	182.76	
002A	496.02	485.58	179.48	
002B	514.64	477.07	180.15	
003A	544.54	506.56	180.95	
003B	536.76	485.58	181.25	
003C	517.31	477.60	181.00	
004A	631.83	502.94	181.66	
004B	658.01	534.25	181.77	
005A	666.10	476.88	180.87	
005B	692.87	506.24	181.30	
007A	562.18	492.29	182.59	
007B	526.02	462.78	181.20	
ME02	546.97	514.04	181.60	
ME14	518.81	514.04	181.23	
ME01	505.81	485.24	181.53	
ME03	546.97	514.04	181.60	

Levels are related to **OSBM**
 Value **175.74m**
 Skusted at the junction of Church Road & Marsh Lane.
 Coordinates are related to **Local Grid**

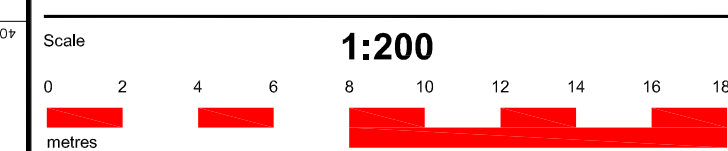

The accuracy of this survey is commensurate with the drawing scale specified within the title block. Copyright in this drawing remains with Survey Systems Ltd. Do not scale from this drawing, work to figured dimensions. Check all dimensions on-site. In the event of any discrepancy, please refer query to Survey Systems Ltd.

Client: **IB Consulting**

Client: JR Consulting

Topographical Survey
Marsh Lane
New Mills

Surveyed: AH JH HR SM	Drawn: HB AG
Date: December 2002	Checked: AG
CAD file name: 7407B	Revision No. Sheet size: A3
Drawing No. SSL:7407B:200:1:1	

Head and Registered Office:
Willow Bank House
Old Road
Horsforth - Wetherby
Leeds LS18 2AZ
Tel: 01625 533444
Fax 01625 526815
Email: enquiries@surveys.co.uk
Web: www.surveys.co.uk