


NOTES
USE FIGURED DIMENSIONS ONLY
ALL COURSING AND HATCHING IS INDICATIVE ONLY
CHECK ALL DIMENSIONS ON SITE PRIOR TO
CONSTRUCTION

WHilst ALL CARE HAS BEEN TAKEN IN THE
PREPARATION OF THIS DRAWING, THE NATURE AND AGE
OF THIS BUILDING MAKES ACCURATE SURVEY
ECONOMICALLY IMPRACTICAL. THEREFORE, THERE MAY
BE SOME SMALL DISCREPANCIES BETWEEN SITE
DIMENSIONS AND PLAN SCALING.
VERIFY CRITICAL DIMENSIONS ON SITE.

Revisions

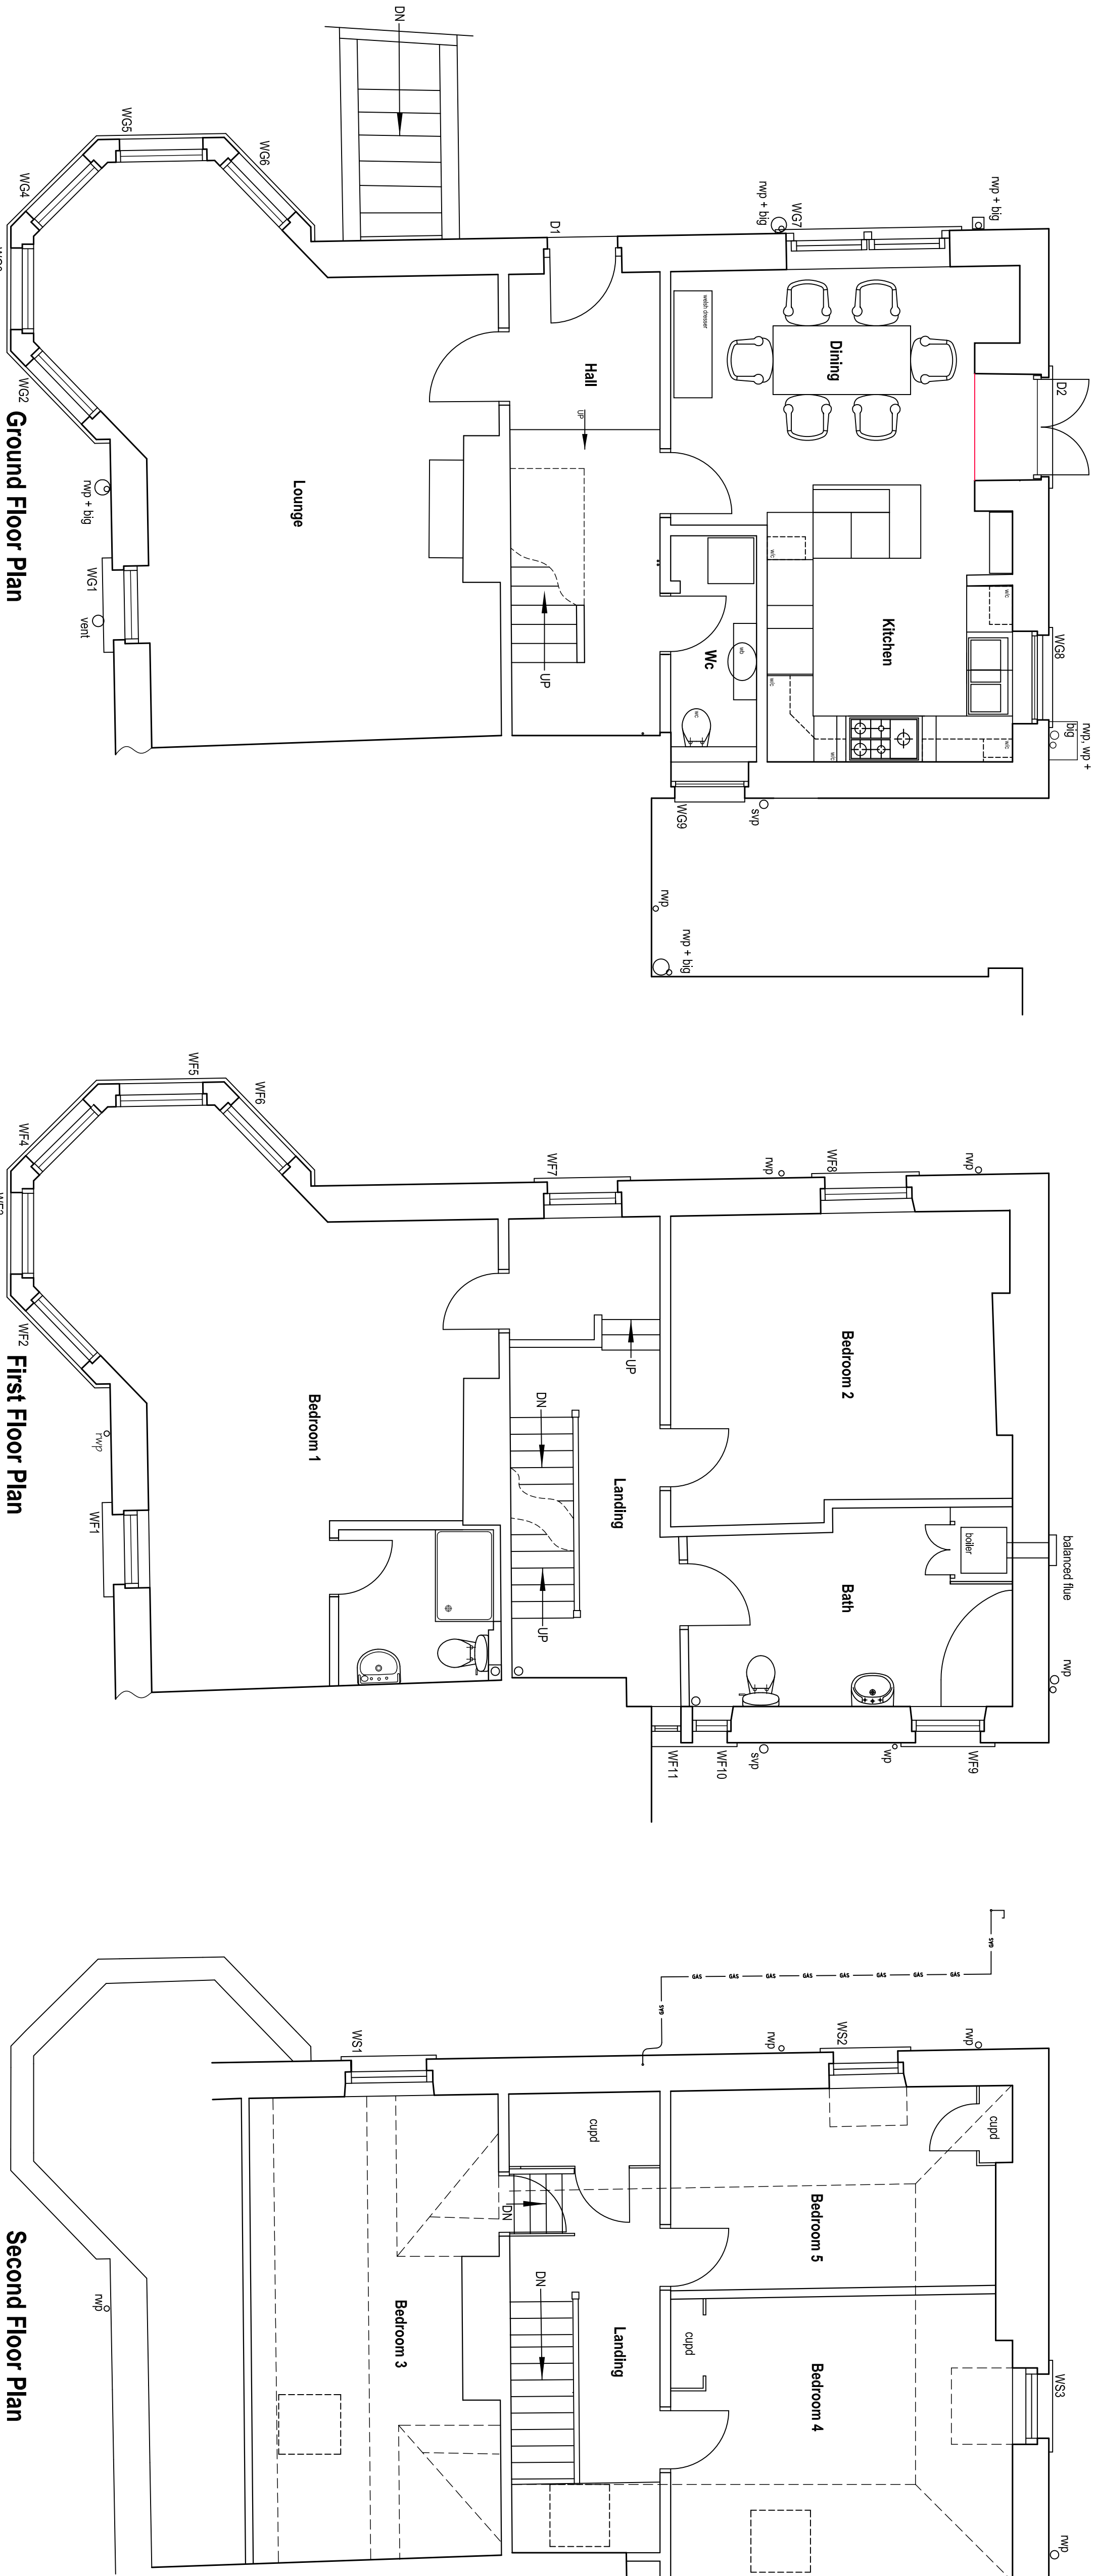

Client Mr + Mrs D. Prior		
Project Replacement + Refurbishment of Windows at The Rowans 7 College Road Buxton Derbyshire SK17 9DZ		
Drawing Plans - Existing + Proposed		
Scale 1-50		
Plan no.	Revision	Date
385-11		May 13

The Rowans - 7 College Road
Buxton - Derbyshire - SK17 9DZ

DAVID
PRIOR
DESIGNS
E-Mail tdrprior@globalnet.co.uk
AAYAE ARNEMETIAE

Tel+Fax 01298-70020
Mobile 07976-565 169
ARCHITECTURAL SERVICES
VAT Registration no. 520 5645 69