


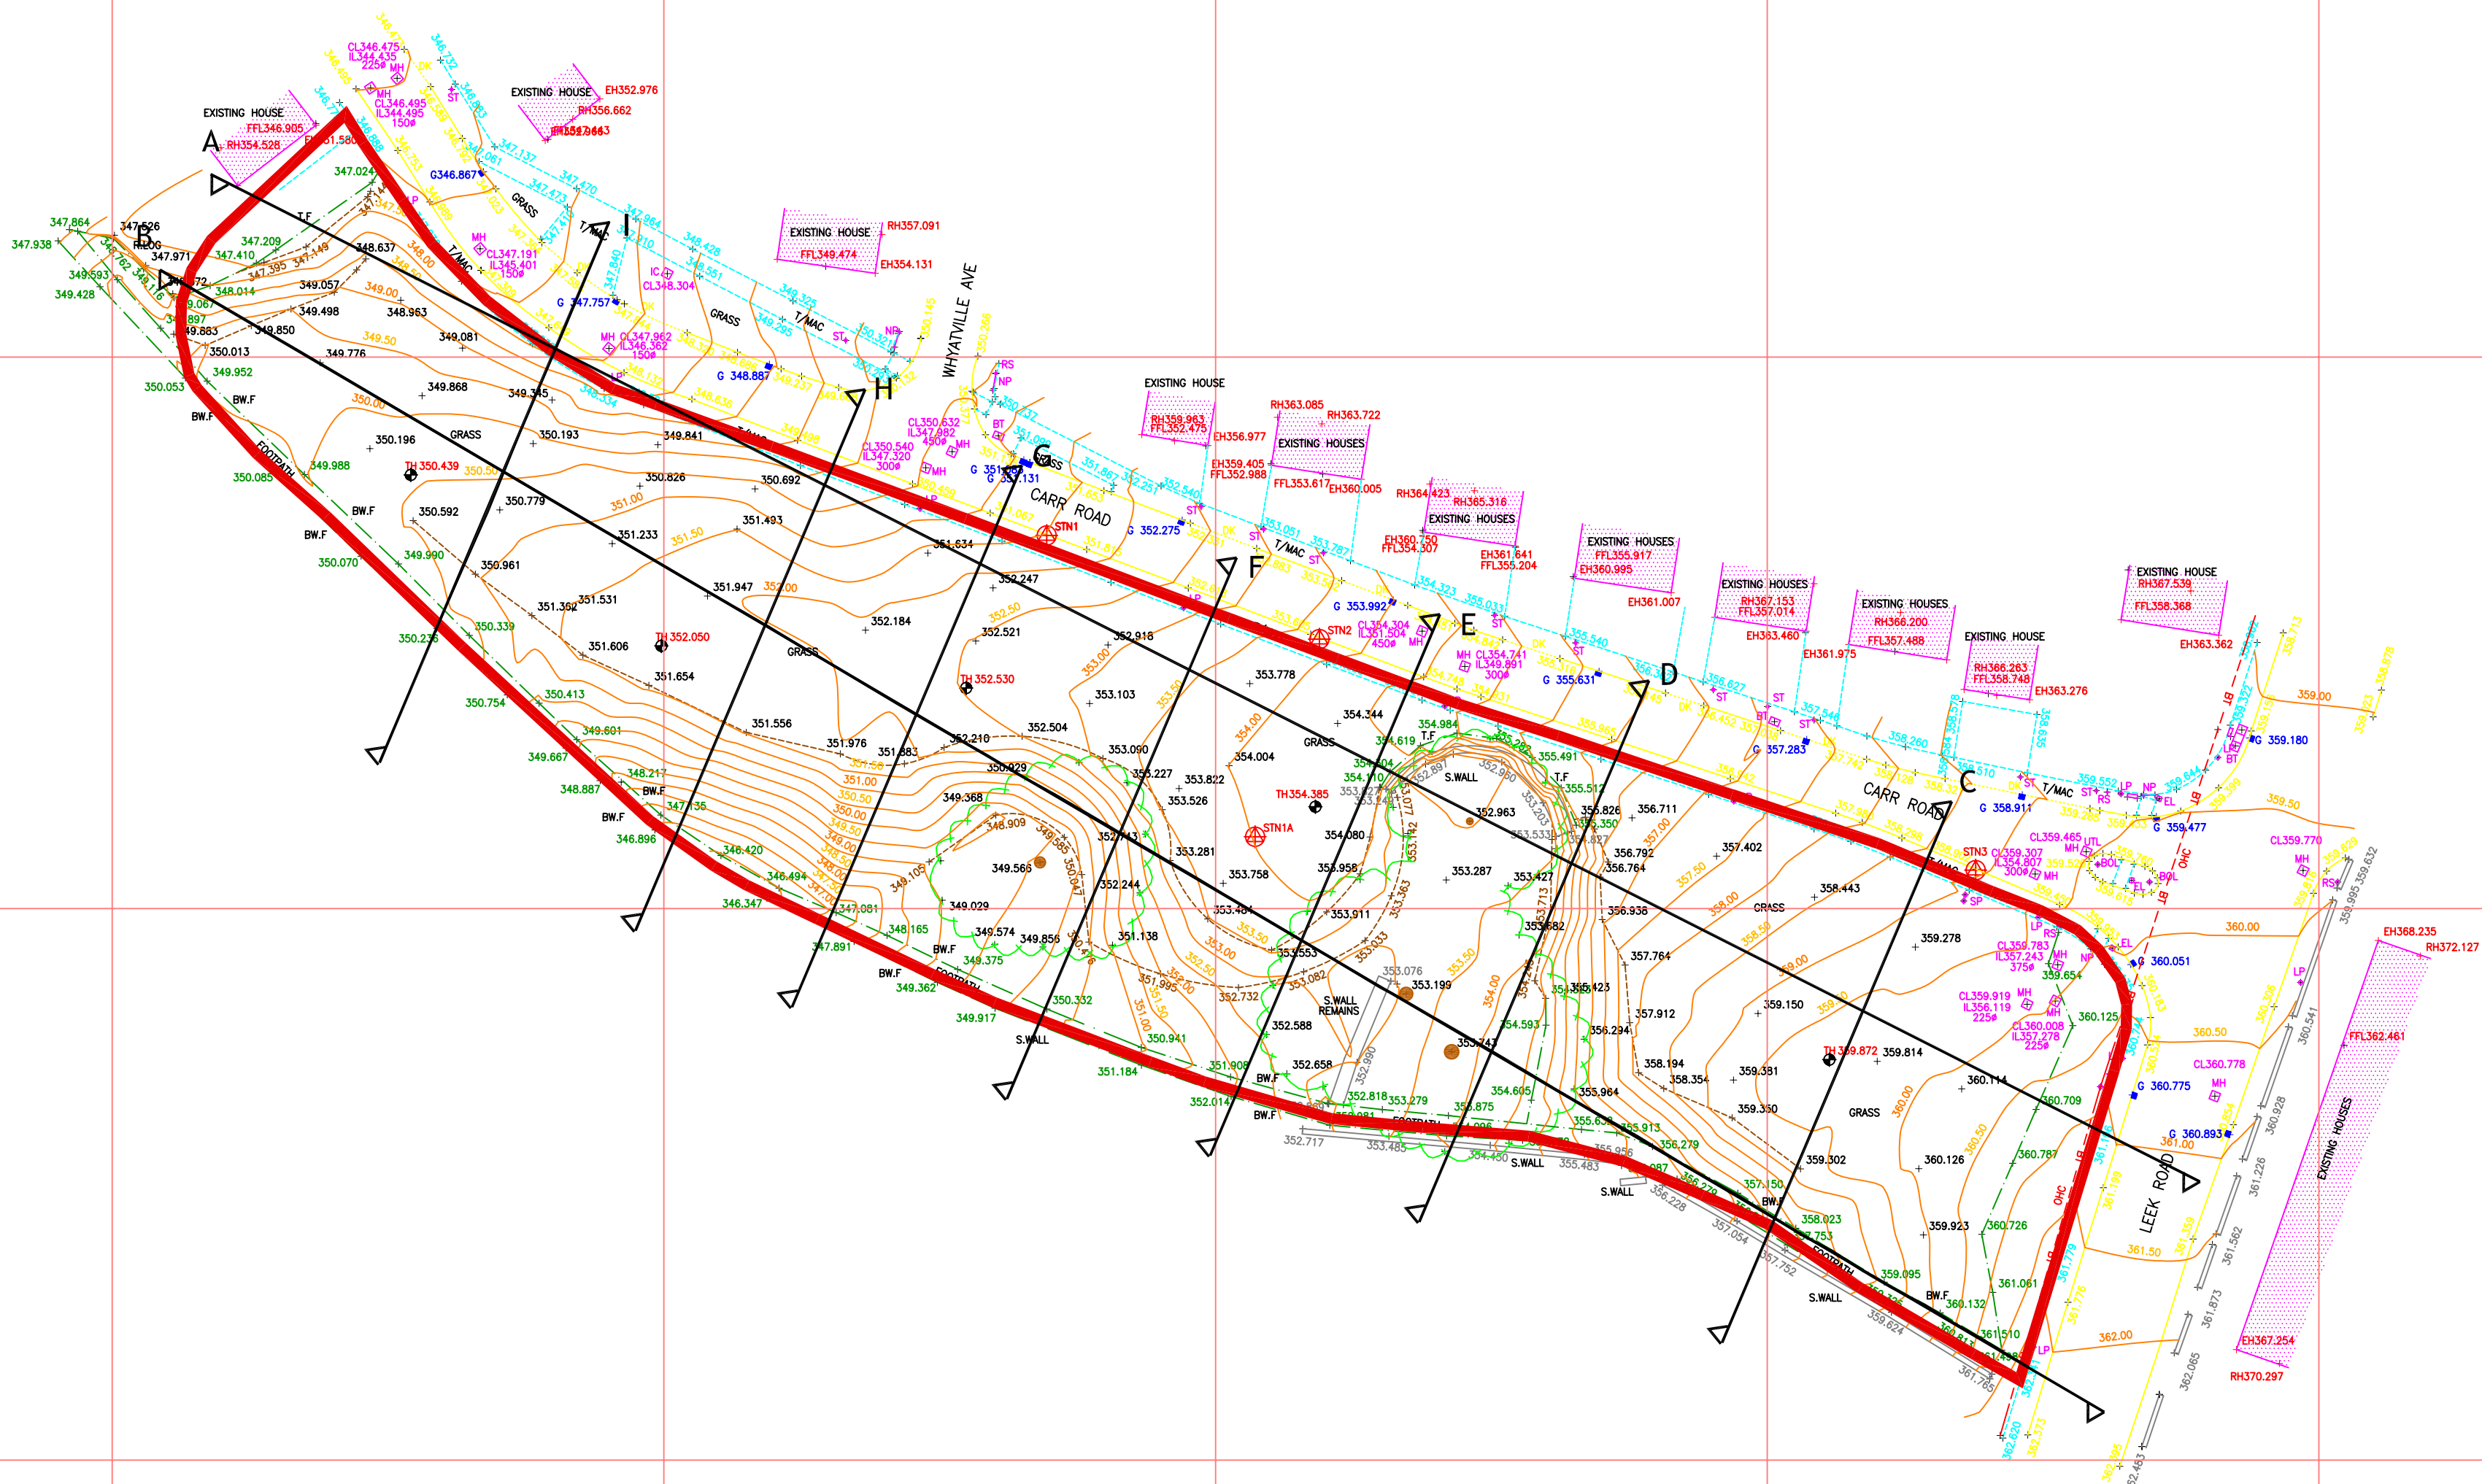

**BUXTON
RETAINED LAND**

JOB TITLE

CLIENT

**Current Existing
Ground Level Contours
2010**

DRAWING TITLE

1:500@ A2	G.M.
SCALE	DRAWN
Aug 10	M.H.
DATE	APPROVED

NORTH OFFICE:
2nd FLOOR, BALTIC CHAMBERS, 3 BROAD CHARE
NEWCASTLE UPON TYNE NE1 3DQ
Tel: 0191 224 6730 Fax: 0191 260 5795

NORTHWEST OFFICE:
GORDON HOUSE, SCEPTRE WAY
BAMBER BRIDGE, PRESTON, PR5 6AW
Tel: 01772 318555 Fax: 01772318520


YORKSHIRE OFFICE:
MARIAN HOUSE, 3 COLTON MILL, BULLERTHORPE LANE
LEEDS, LS15 9JN
Tel: 0113 397 5800 Fax: 0113 397 5801

MIDLANDS OFFICE:
3 BRINDLEY PLACE, BIRMINGHAM B1 2JB
Tel: 0121 698 8530 Fax: 0121 698 8629

NOTES

REV	AMENDMENT	DRAWN CHECKED

W/3/10	03	-
PROJECT No.	DRAWING No.	REV

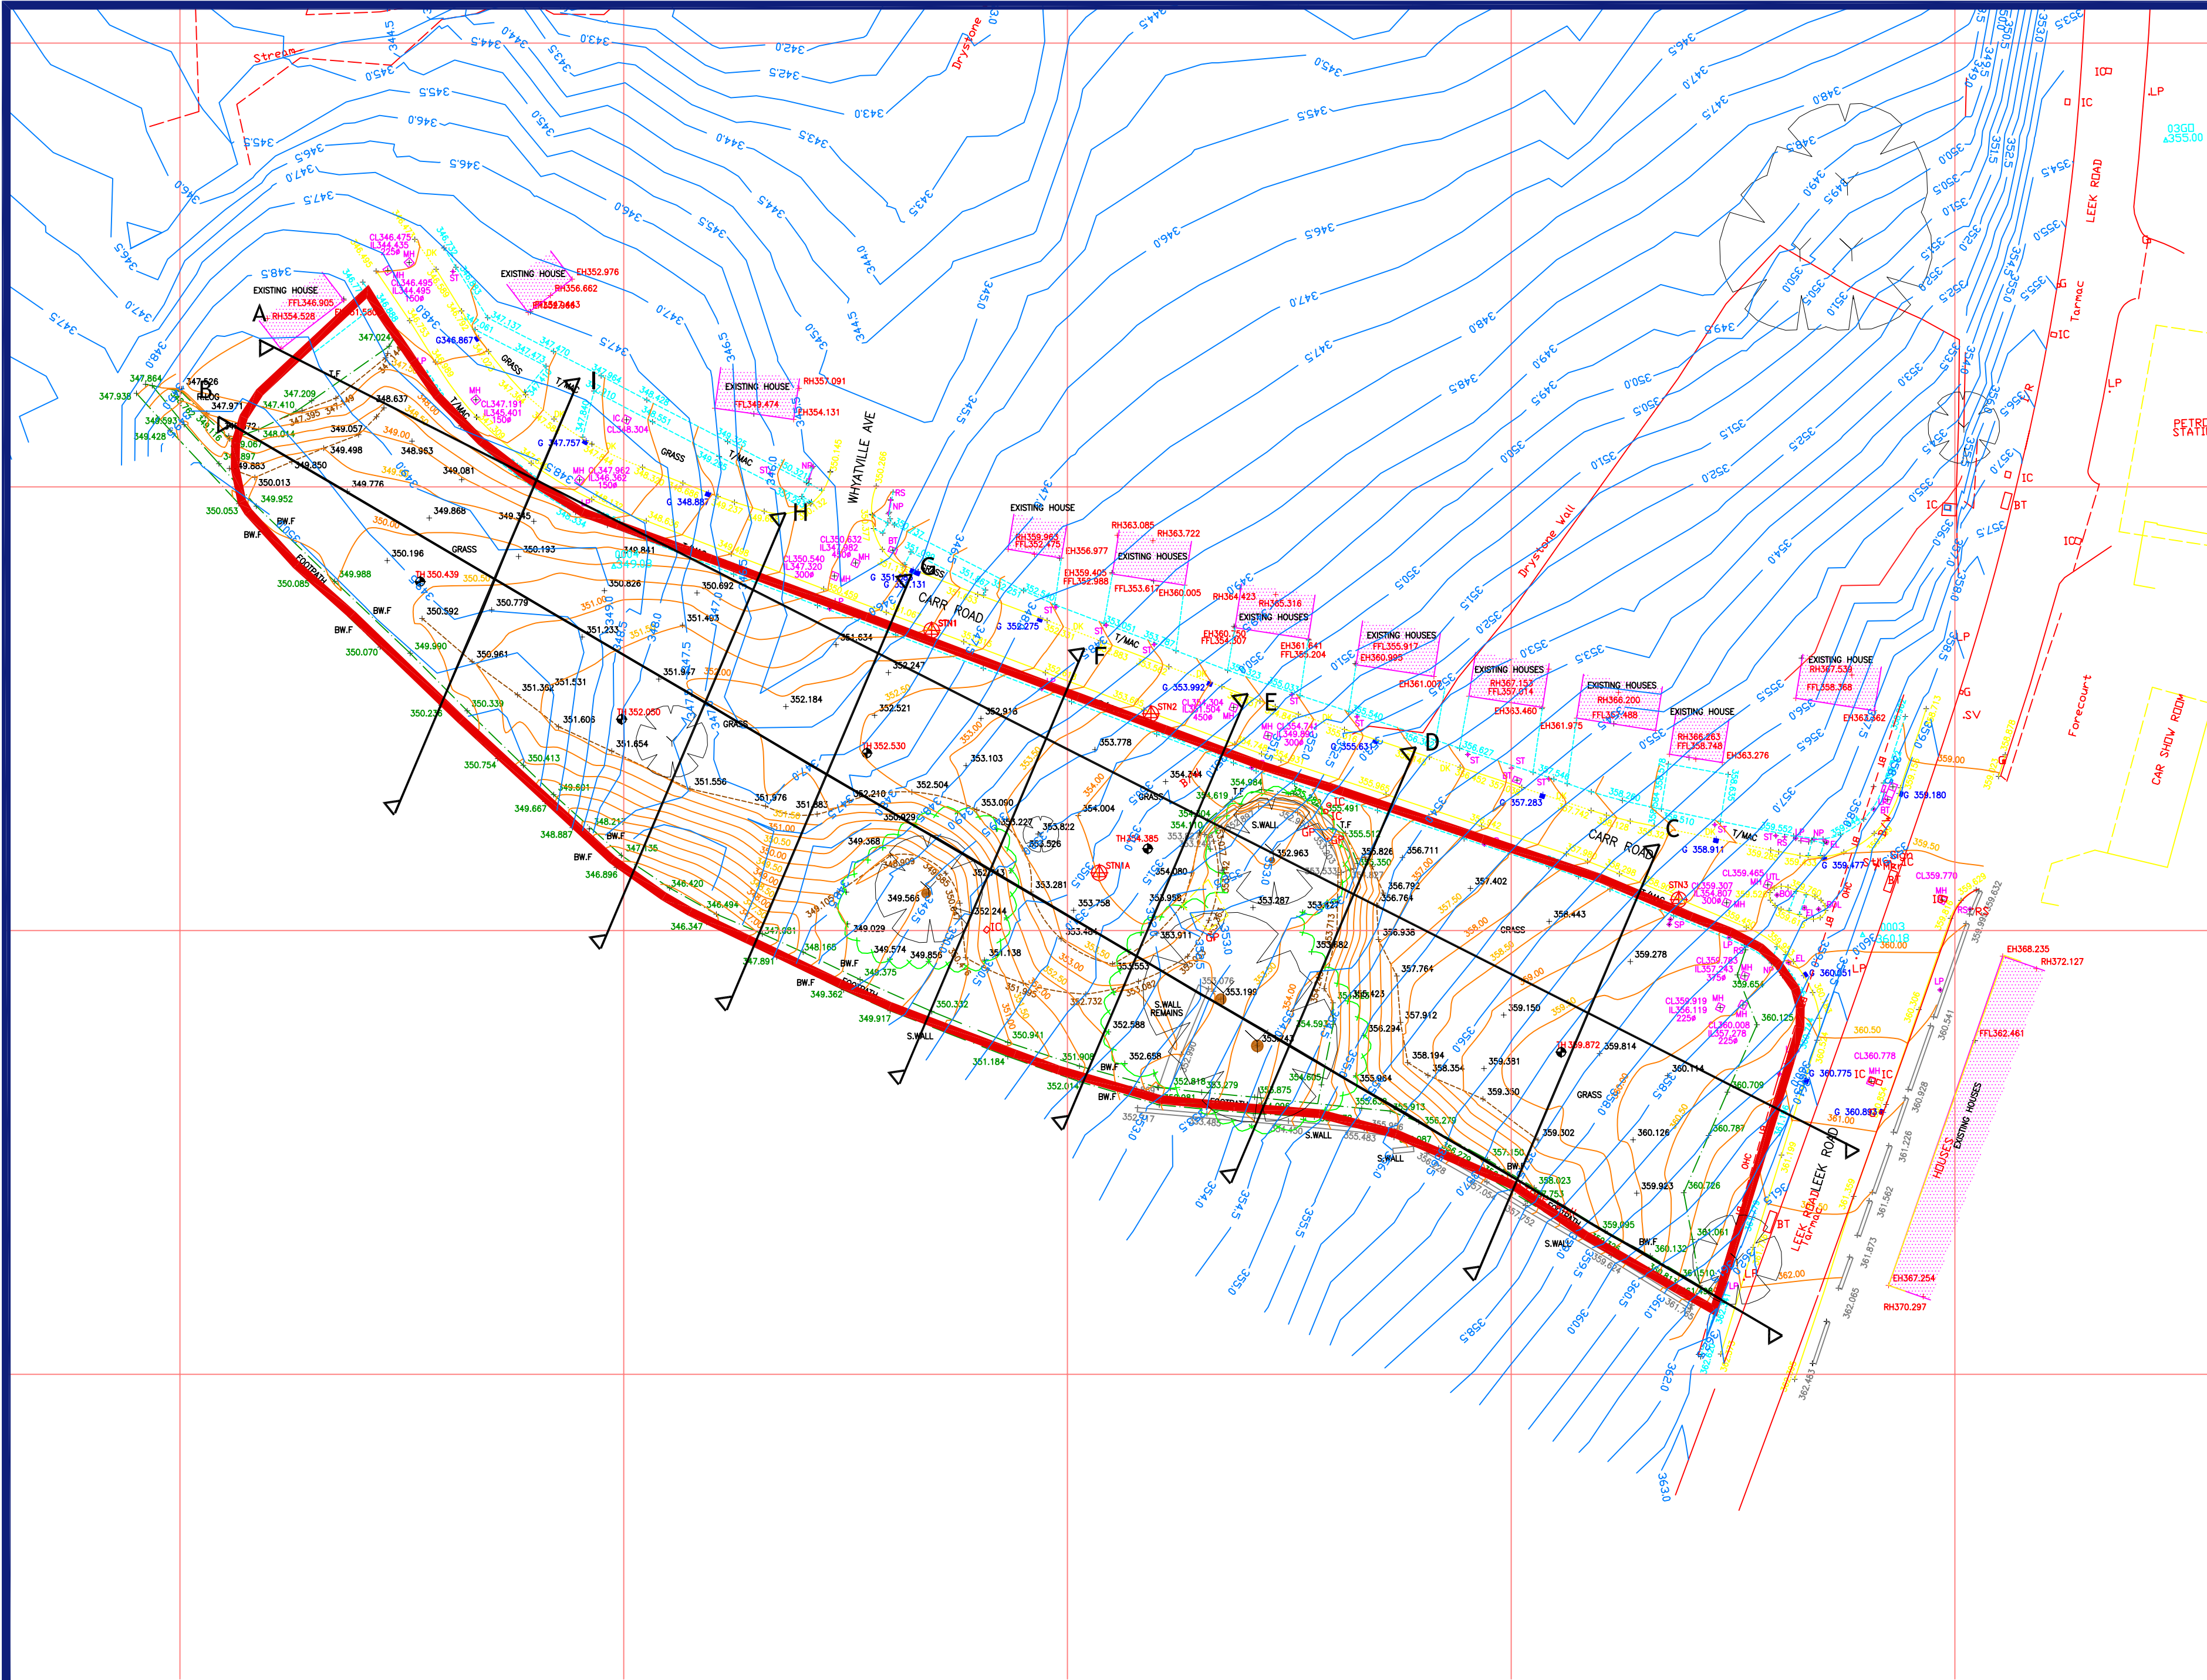

**BUXTON
RETAINED LAND**

JOB TITLE

CLIENT

**Original Topographical Survey
Vs
Current Contours**

DRAWING TITLE

1:500@ A2

SCALE

G.M.

DRAWN

Aug 10

DATE

M.H.

APPROVED

NORTH OFFICE:
2nd FLOOR, BALTIC CHAMBERS, 3 BROAD CHARE
NEWCASTLE UPON TYNE NE1 3DQ
Tel: 0191 224 6730 Fax: 0191 260 5795

NORTHWEST OFFICE:
GORDON HOUSE, SCEPTRE WAY
BAMBER BRIDGE, PRESTON, PR5 6AW
Tel: 01772 318555 Fax: 01772318520

YORKSHIRE OFFICE:
MARIAN HOUSE, 3 COLTON MILL, BULLERTHORPE LANE
LEEDS, LS15 9JN
Tel: 0113 397 5800 Fax: 0113 397 5801

MIDLANDS OFFICE:
3 BRINDLEY PLACE, BIRMINGHAM B1 2JB
Tel: 0121 698 8530 Fax: 0121 698 8629

NOTES

REV	AMENDMENT	DRAWN	CHECKED

W/3/10


PROJECT No.

04

DRAWING No.

-

REV

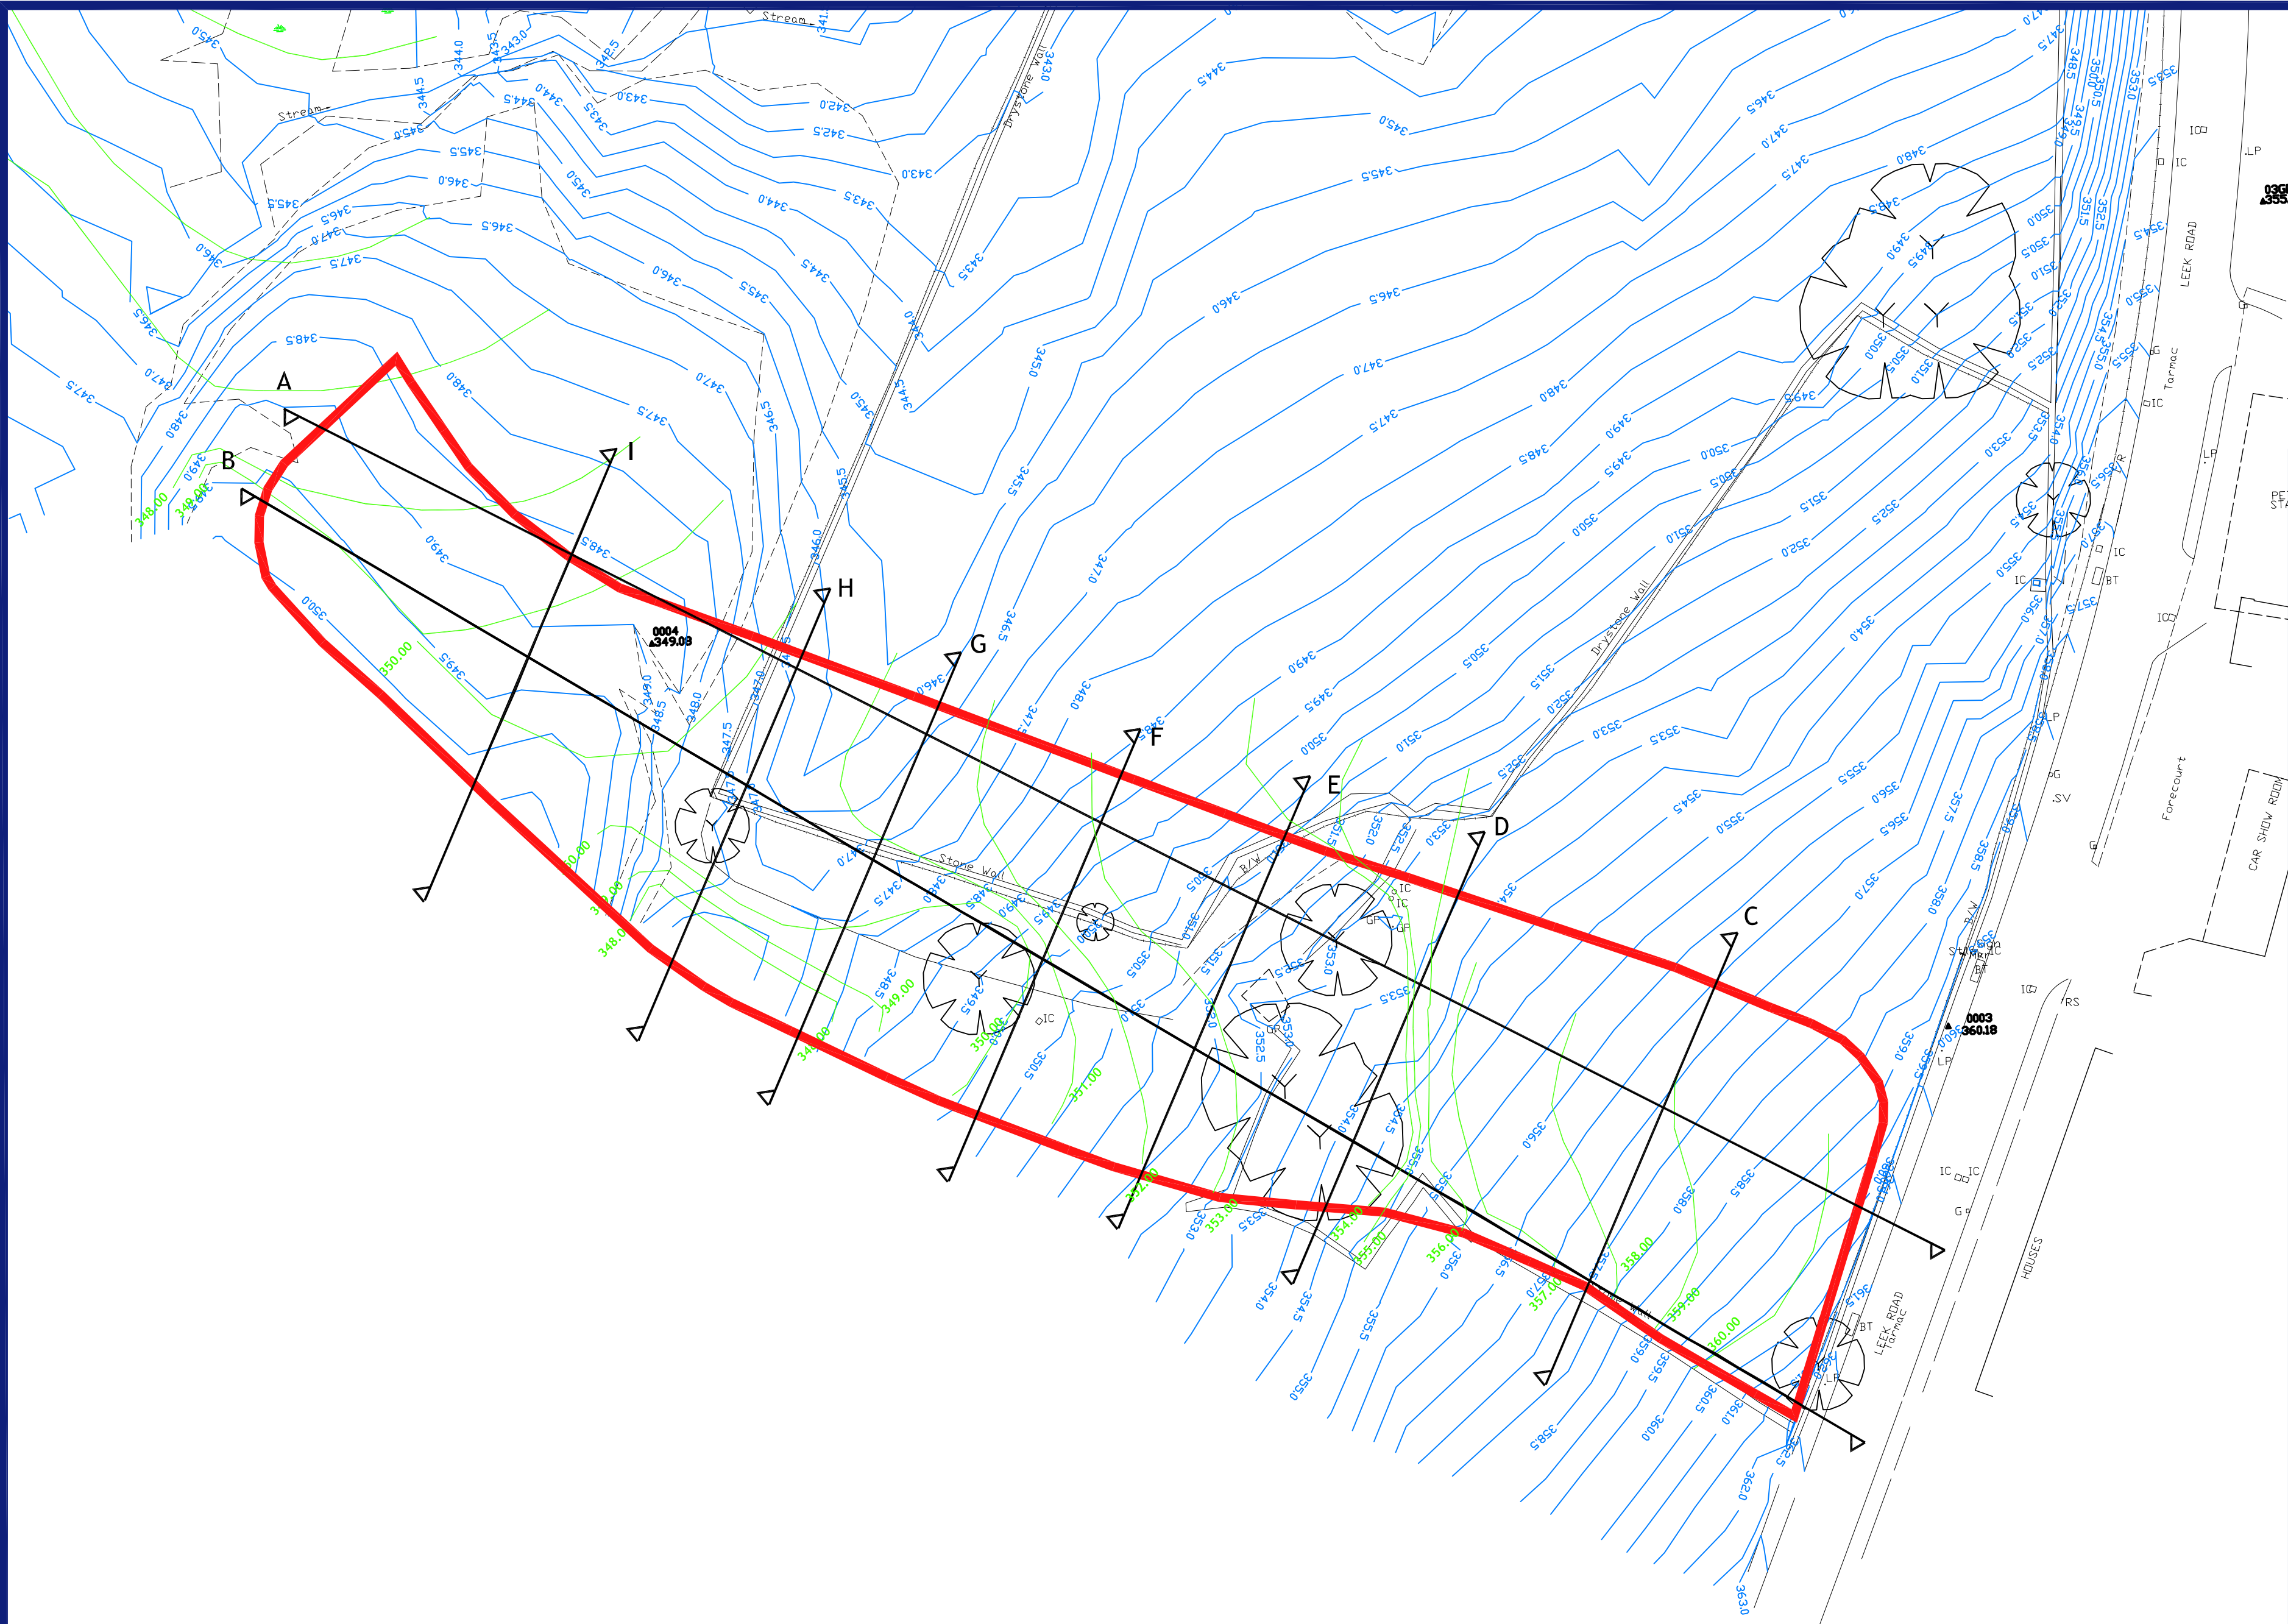

**BUXTON
RETAINED LAND**

JOB TITLE

CLIENT

**Original Contours (1993)
Vs
2002 Remediated Countours**

DRAWING TITLE

1:500@ A2

SCALE

G.M.

DRAWN

Aug 10

DATE

M.H.

APPROVED

NORTH OFFICE:
2nd FLOOR, BALTIC CHAMBERS, 3 BROAD CHARE
NEWCASTLE UPON TYNE, NE1 3DQ
Tel: 0191 224 6730 Fax: 0191 260 5795

NORTHWEST OFFICE:
GORDON HOUSE, SCEPTRE WAY
BAMBER BRIDGE, PRESTON, PR5 6AW
Tel: 01772 318555 Fax: 01772 318520

YORKSHIRE OFFICE:
MARIAN HOUSE, 3 COLTON MILL, BULLERTHORPE LANE
LEEDS, LS15 9AH
Tel: 0113 397 5800 Fax: 0113 397 5801

MIDLANDS OFFICE:
3 BRINDLEY PLACE, BIRMINGHAM B1 2JB
Tel: 0121 698 8530 Fax: 0121 698 8629

NOTES

REV AMENDMENT DRAWN CHECKED

W/3/10


PROJECT No.

05


DRAWING No.

-


REV

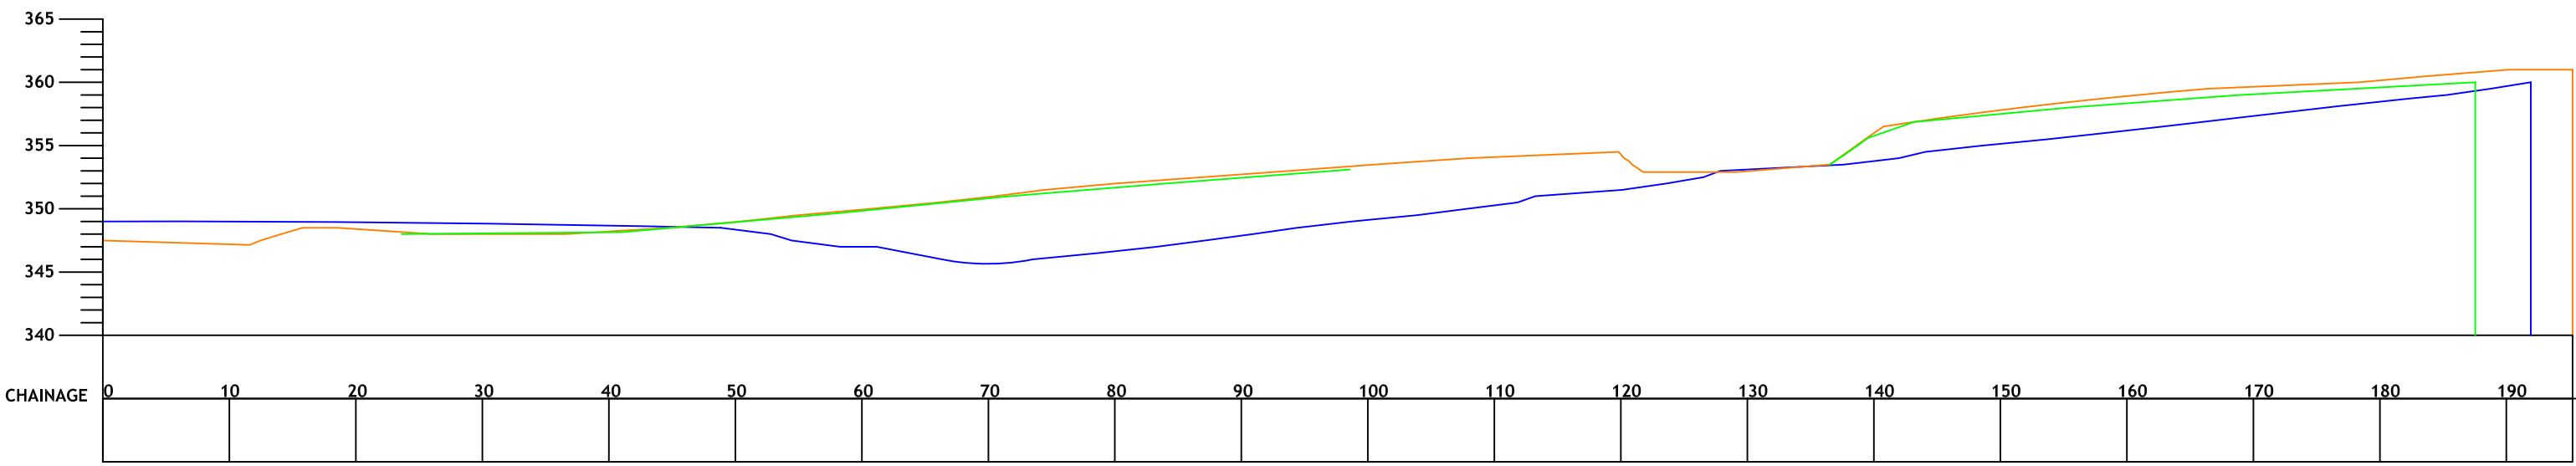


Section A-A

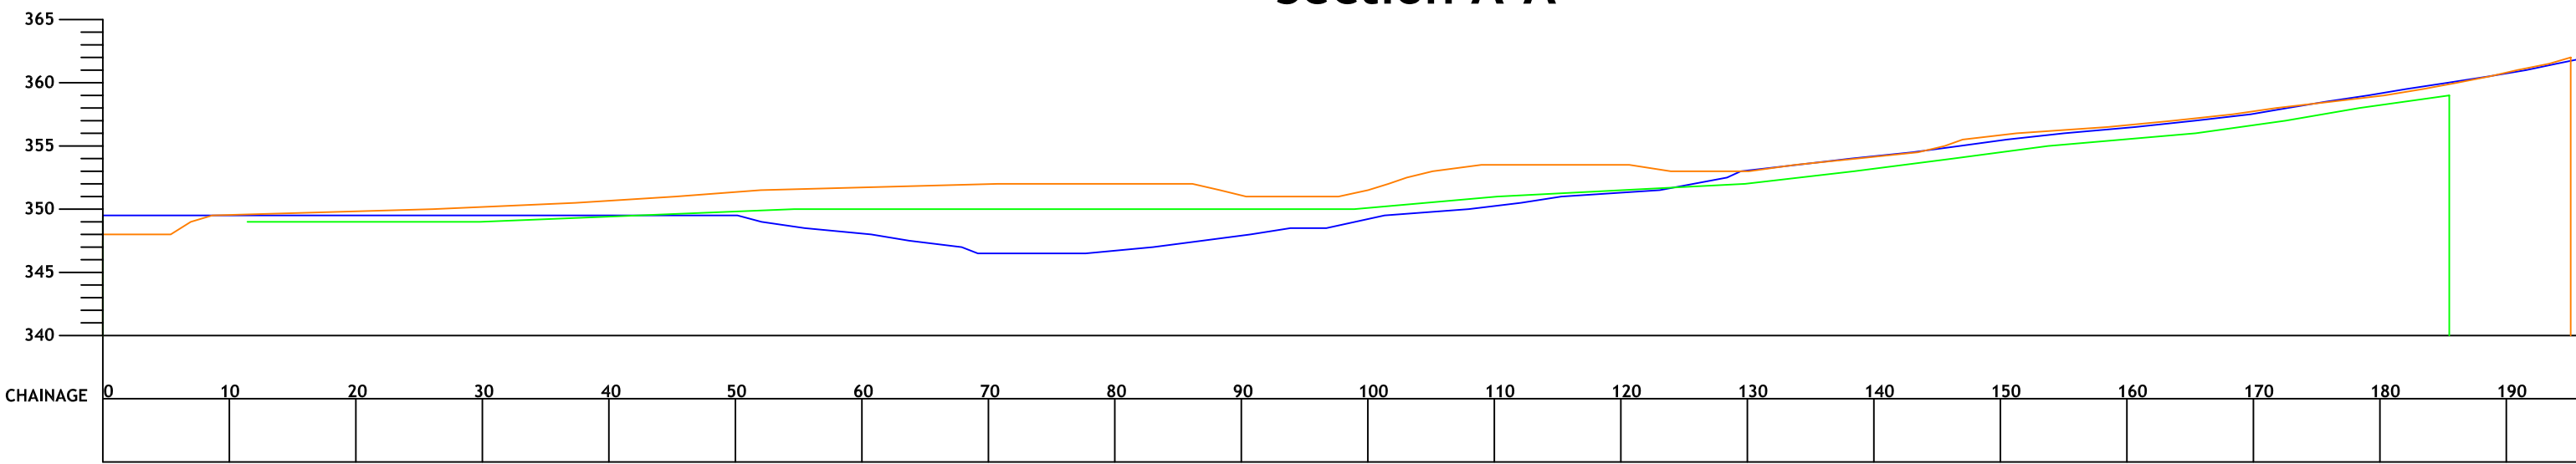


Section B-B

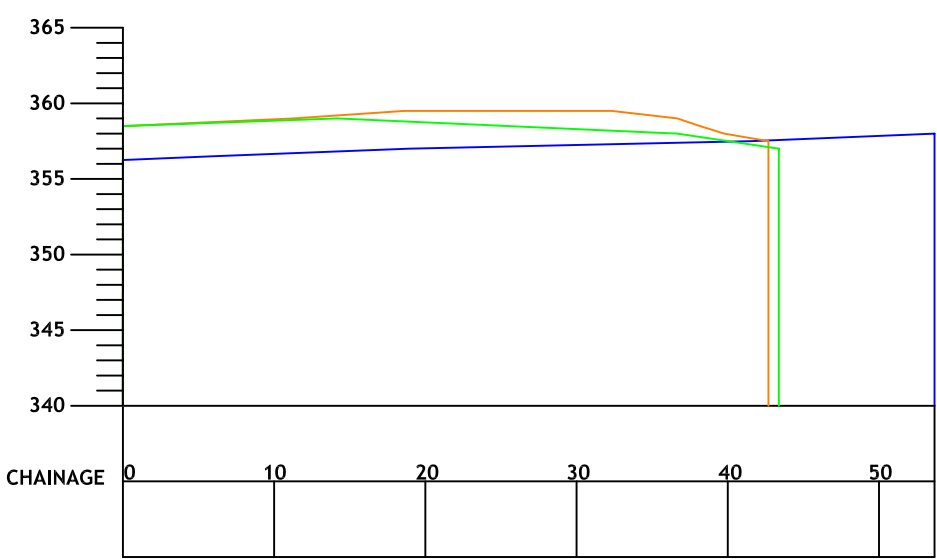


Section C-C

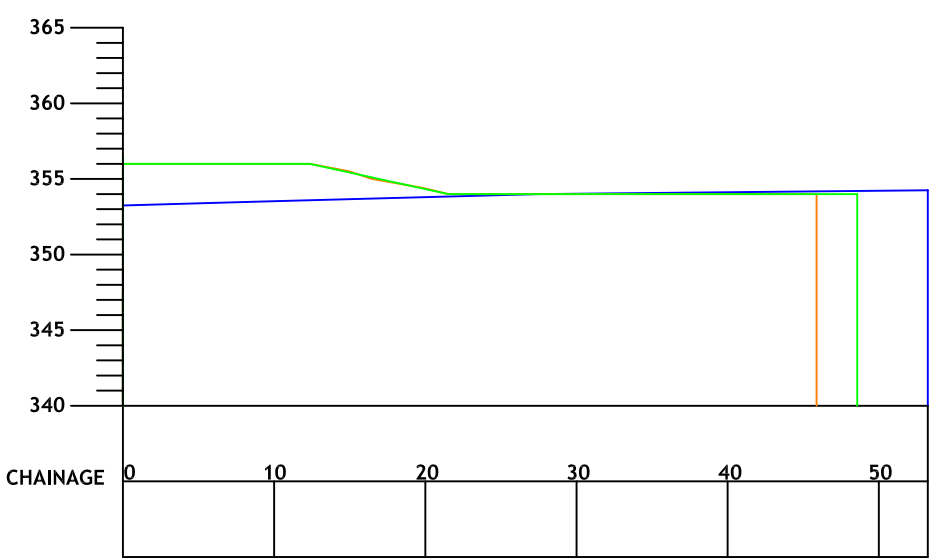


Section D-D

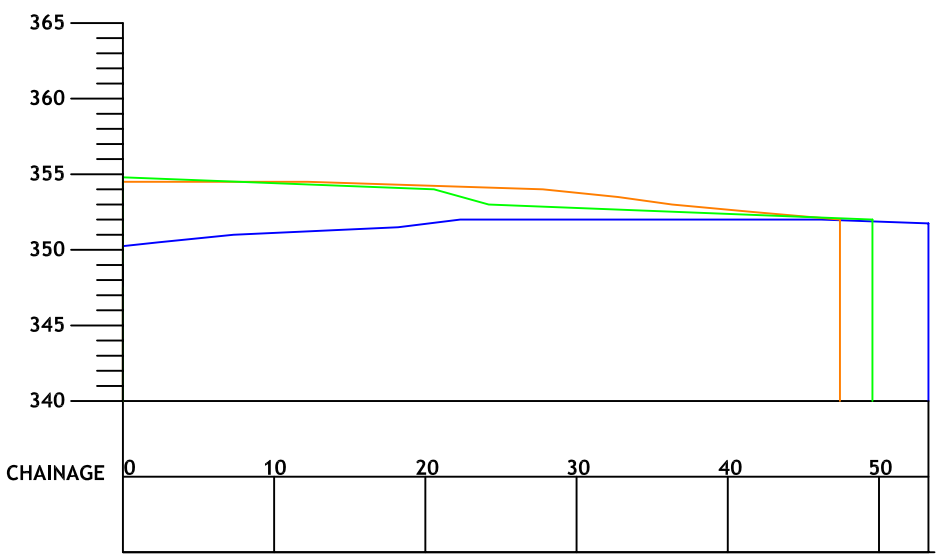


Section E-E

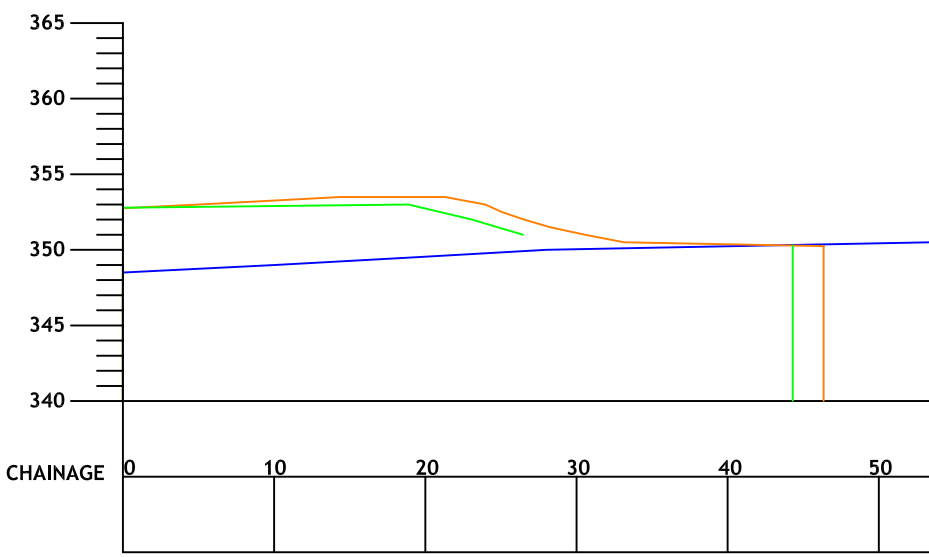


Section F-F

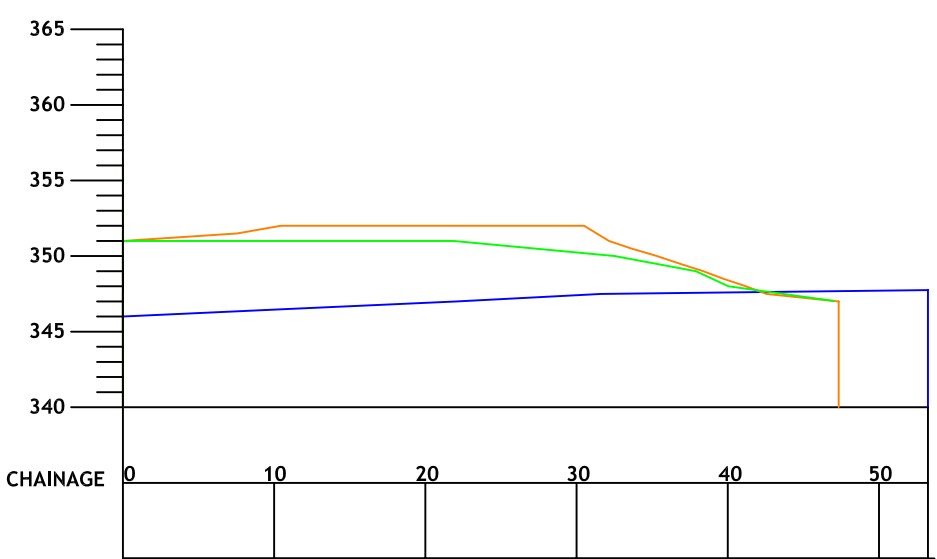

Section G-G

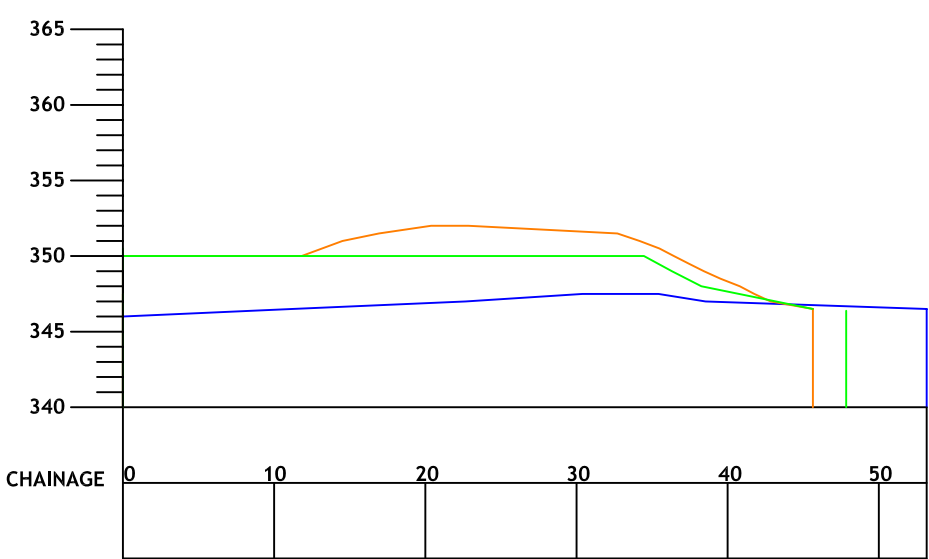

Section H-H

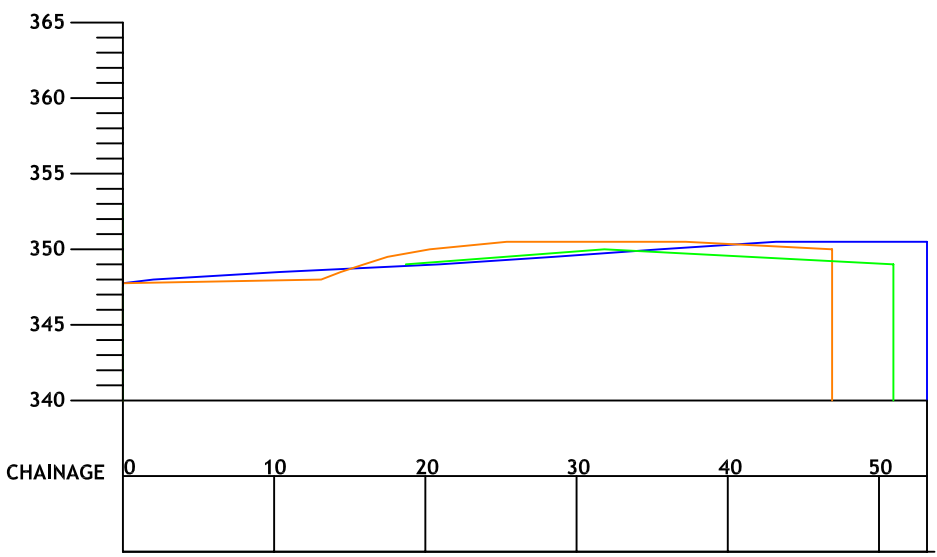

Section I-I

- Remediated Contours 2002
- OGL Survey 93
- Existing Contours March 2010

**BUXTON
RETAINED LAND**

JOB TITLE

Sections

DRAWING TITLE

1:500 @ A1
SCALE

Aug 10
DATE

G.M.
DRAWN

M.H.
APPROVED

NORTH OFFICE:
2nd FLOOR, BALTIC CHAMBERS, 3 BROAD CHARE
NEWCASTLE UPON TYNE, NE1 3DQ
Tel: 0191 224 6730 Fax: 0191 260 5795

NORTHWEST OFFICE:
GORDON HOUSE, SEPTRE WAY
BAMBER BRIDGE, PRESTON, PR5 6AW
Tel: 01772 318555 Fax: 01772318520

YORKSHIRE OFFICE:
MARIAN HOUSE, 3 COLTON MILL, BULLERTHORPE LANE
LEEDS, LS15 9JH
Tel: 0113 397 5800 Fax: 0113 397 5801

MIDLANDS OFFICE:
3 BRINDLEY PLACE, BIRMINGHAM, B1 2JB
Tel: 0121 698 8530 Fax: 0121 698 8629

NOTES

REV	AMENDMENT	DRAWN	CHECKED
W/3/10	06	-	REV