


- LEGEND
- Kerbs
 - Sight Lines
 - Parking Bays
 - Vehicle Entering
 - Vehicle Leaving
 - Walls Demolished

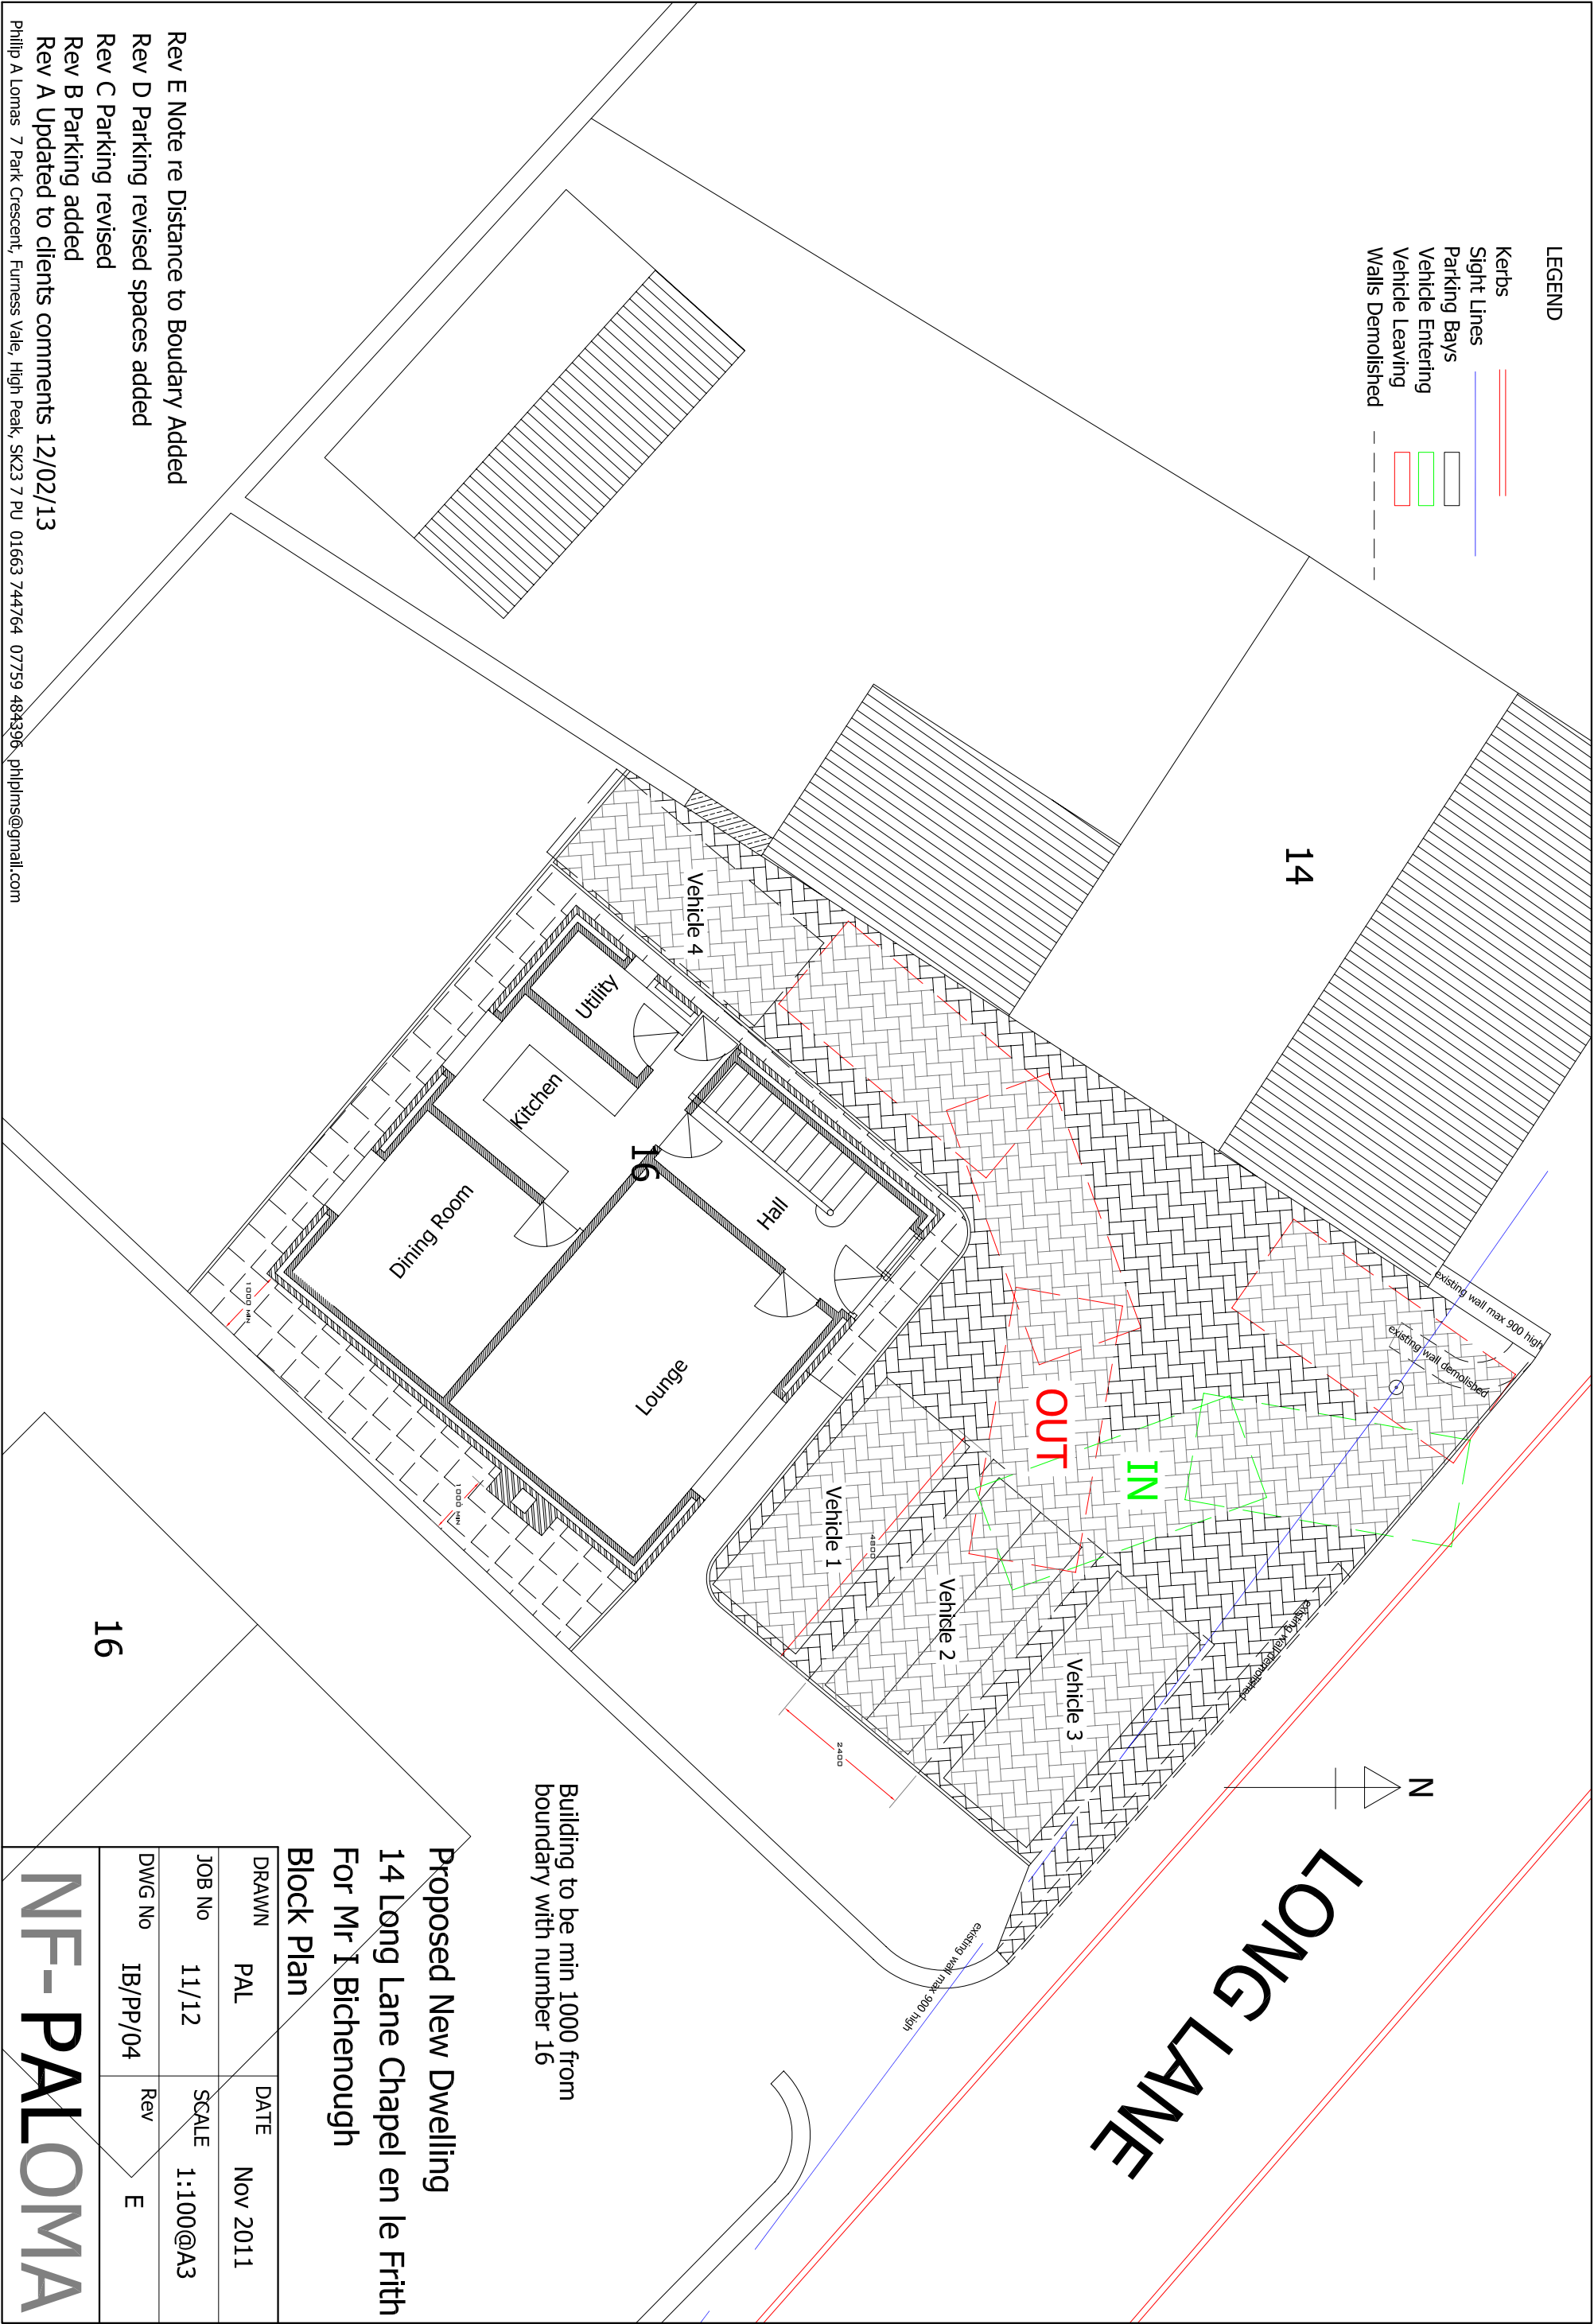

Rev E Note re Distance to Boundary Added

Rev D Parking revised spaces added

Rev C Parking revised

Rev B Parking added

Rev A Updated to clients comments 12/02/13

Phillip A Lomas 7 Park Crescent, Furness Vale, High Peak, SK23 7 PU 01663 744764 07759 484396- philplims@gmail.com