



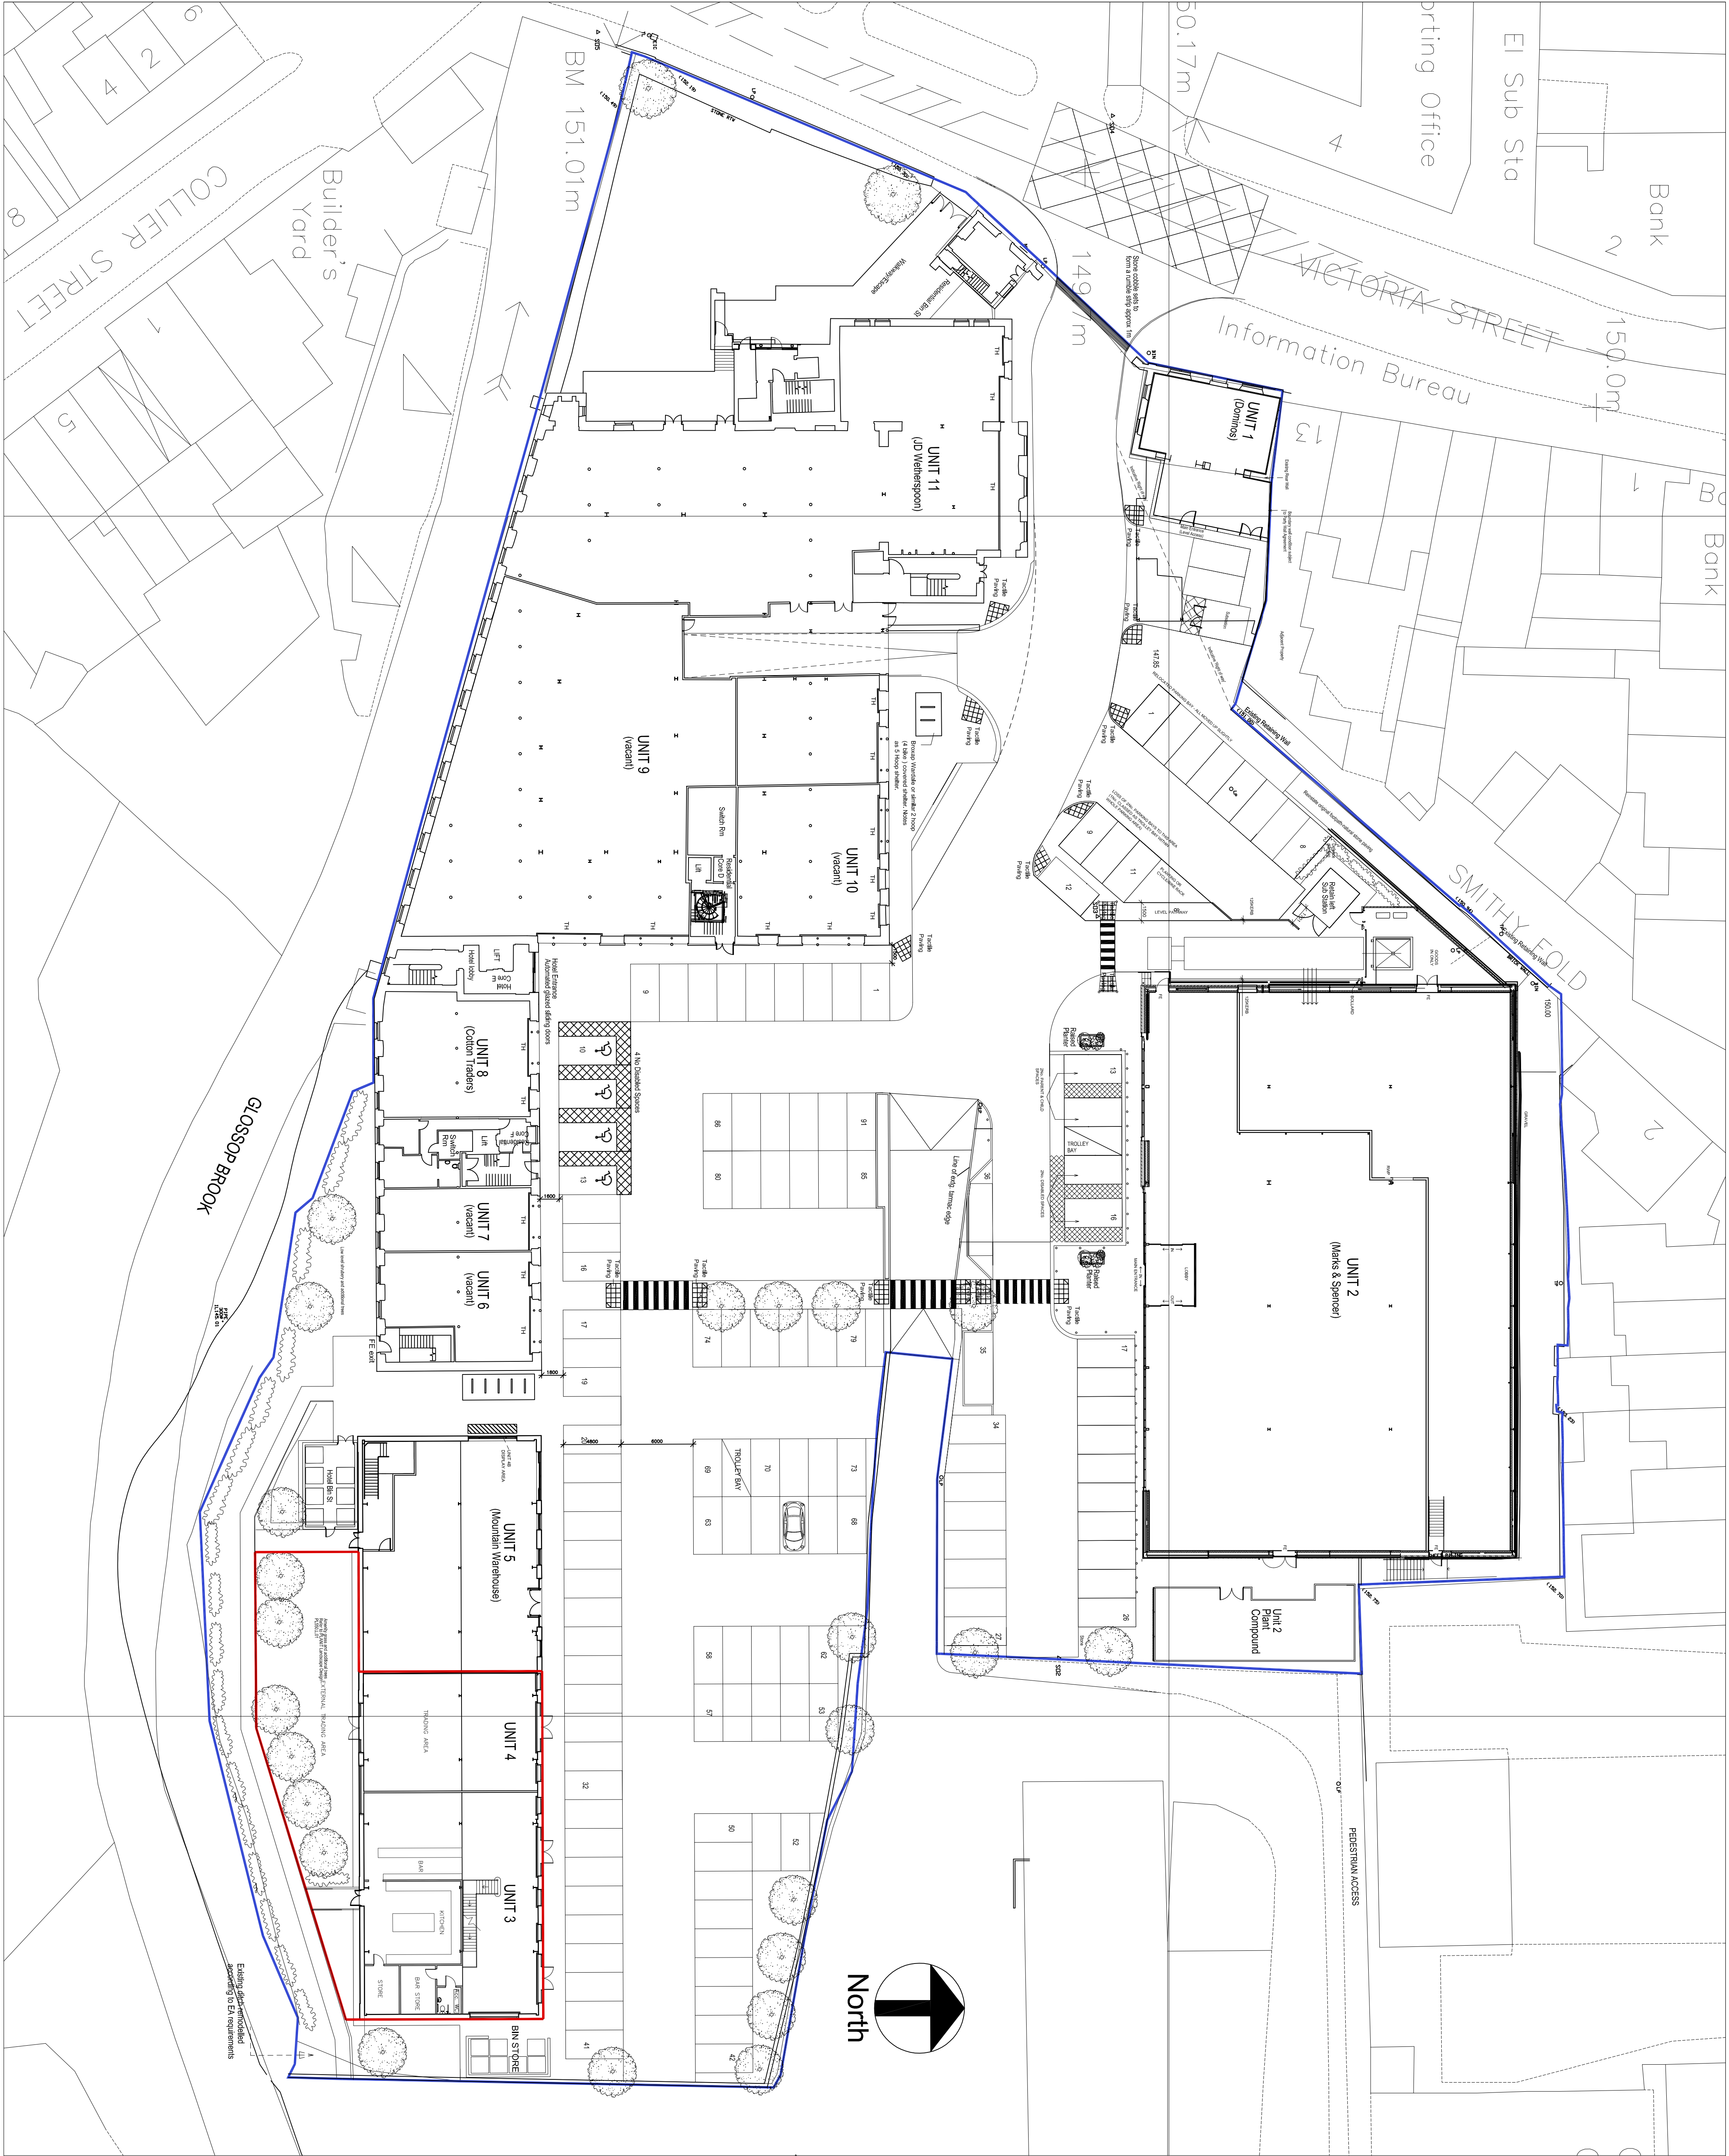

NOTES
The Contractor is to check all dimensions and conditions on site
This drawing remains the copyright of POZZONI LLP

SCALE BARS - TO BE USED ONLY AS GUIDANCE

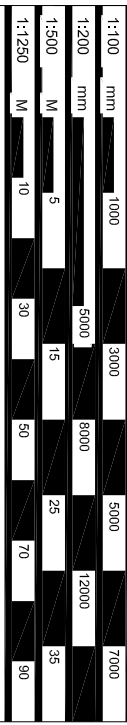

KEYPLAN
IT IS THE RESPONSIBILITY OF THE TENANT AND CONTRACTOR TO CARRY OUT FULL INDEPENDENT SURVEY AND CHECK TO ALL DIMENSIONS. MAKE ON SITE PRIOR TO WORK ON SITE/CONSTRUCTION/OUT COMMENCING.

PERMITS ARE REQUIRED FOR PLANNING, BUILDING REGS. SURVEY & CONSTRUCTION DETAILS

PLANNING

Site Boundary

A Red Line amended to Client Instruction SPM 01.10.13

Rev Description By Date

Client Peveril Securities Ltd

Job Howard Town Mill, Victoria Street, Glossop, Derbyshire

Drawing Proposed Site/Location Plan Units 3 & 4

☐ Feasibility	Scale 1:250	@ A1
☒ Design	Model	
☐ Tender	Sheet	SPM
☐ Contract	Checked	
☐ Construction	Issue Date 27/09/13	Rev
☐ As Built	Dwg No. P2952 - SK 4210	A

POZZONI

T 0161 928 7946
F 0161 928 8428
E architect@pozzoni.co.uk
2 Woodville Road
Adams Green
W14 2TH