


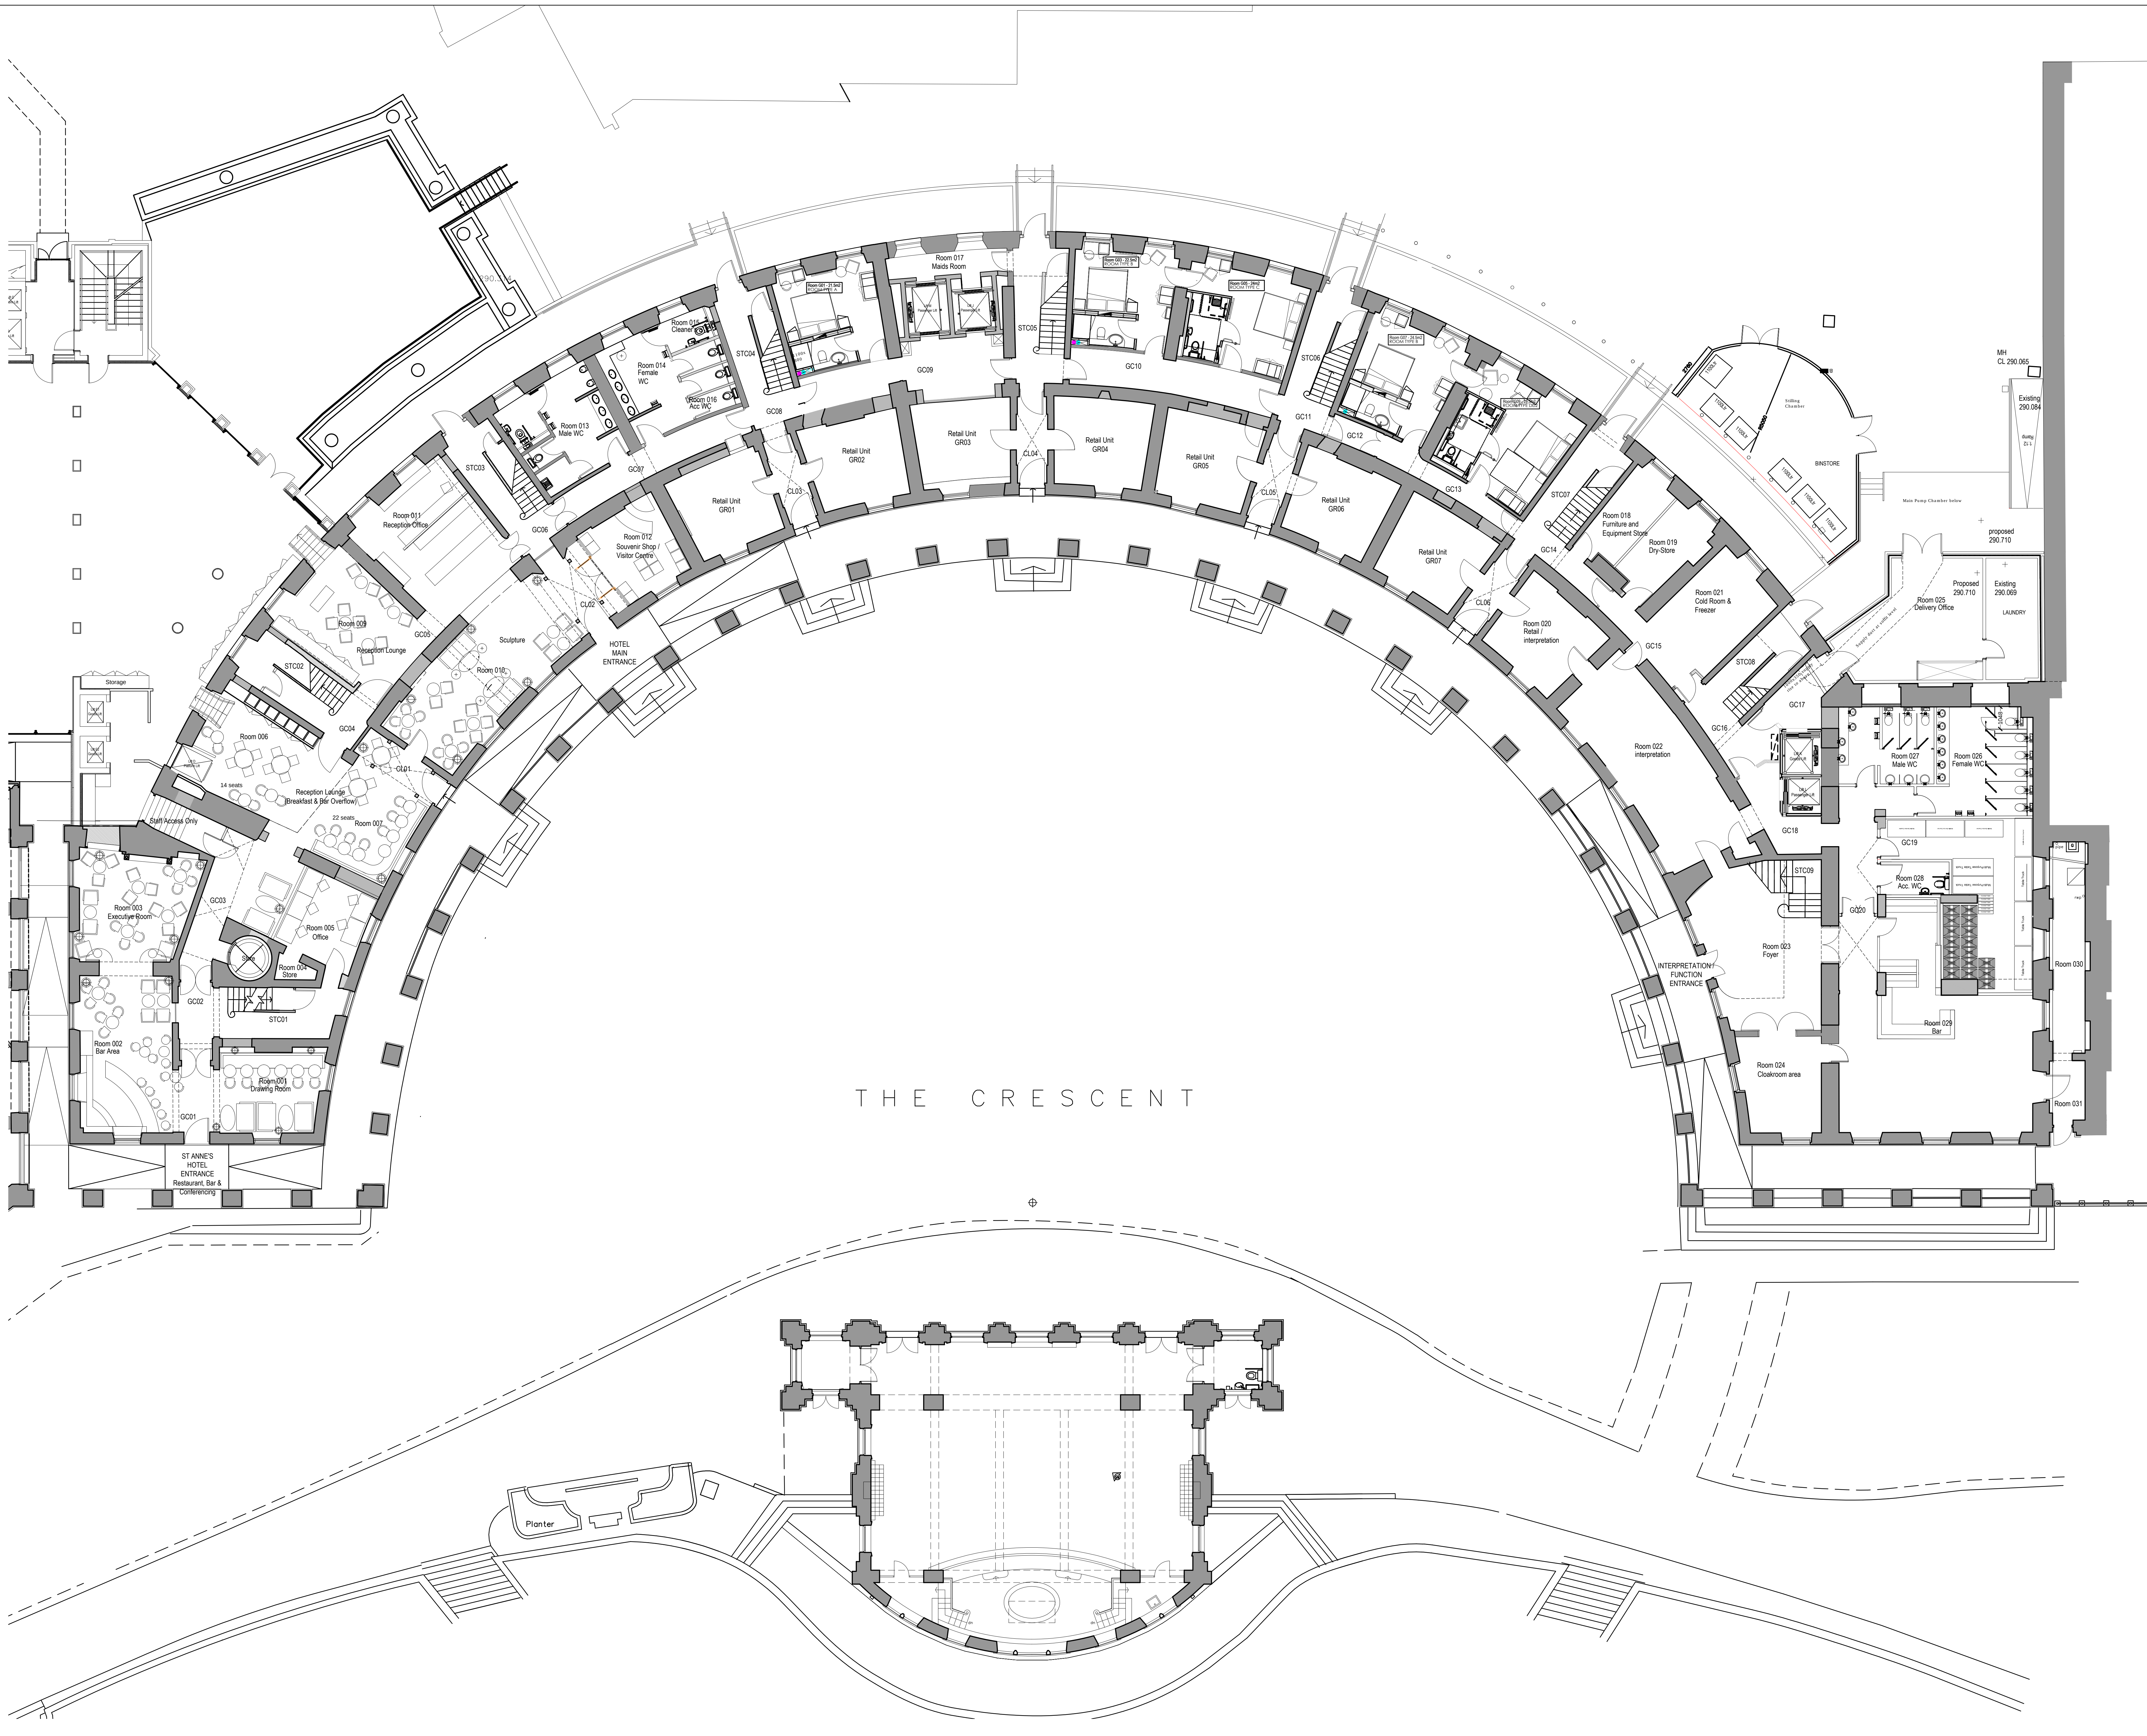

Notes
Do not scale from this drawing all dimensions to be checked on site and architect notified of any discrepancies copyright reserved.
Curious owns the copyright of this drawing, which must not be reproduced in whole or part without the written permission of Curious.

CONSERVATION ARCHITECTS
Nicholas Jacob Architects
89 Berners Street, Ipswich, Suffolk, IP1 3LN
Tel: 01473 221150 Fax: 01473 255550
www.nja.co.uk

LB1	09/07/14	REVISED FOR LISTED BUILDING	GC	L1	.
DATE	DATE	DESCRIPTION	BY	CHK	APP
09/07/14	09/07/14	REVISED FOR LISTED BUILDING	GC	L1	.
PURPOSE: LISTED BUILDING					

Curious
It all begins with the idea.

client:	BUXTON CRESCENT HOTEL & THERMAL SPA COMPANY LTD				
project:	HOTEL & SPA DEVELOPMENT THE CRESCENT BUXTON				
title:	(02) CRESCENT REFURBISHMENT GROUND FLOOR GENERAL ARRANGEMENT AS PROPOSED				
scale @ size:	date:	classification:	drawn:	checked:	approved:
1:100 @ A0	15.05.14		JW	SR	
drawing stage:					
project no:	work stage:	drawing no:	rev:		
20046	(D)	(02)AL(0) 015	LB1		
Curious Architects 64 Waterloo street glasgow g2 7da t: 0141 882 1882 www.thinkcurious.com					