

APPENDIX A: LOCATION PLAN

This page has been left intentionally blank

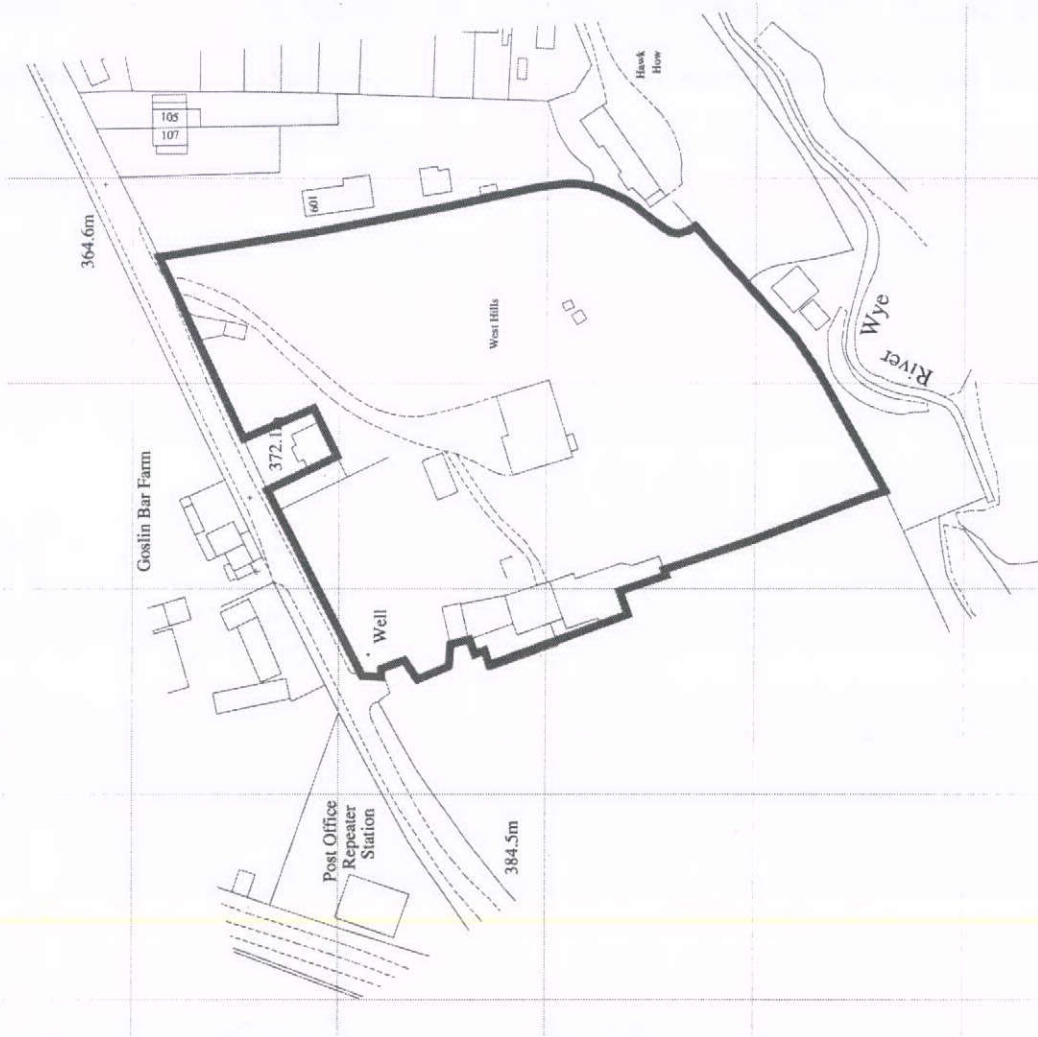

PERSIMMON

Persimmon Homes (North West)
30-34 Crofts Bank Road
Urmston, Manchester
M41 0UH

Tel: 0161 746 3737 Fax: 0161 748 3272

SITE

MACCLESFIELD OLD ROAD,
BUXTON.

TITLE

LOCATION PLAN

SCALE

1:1250 @ A3

DATE

MAY 12

NUMBER

MORB:LOC:01


REVISION

A

This page has been left intentionally blank

APPENDIX B: TOPOGRAPHIC SURVEY

This page has been left intentionally blank

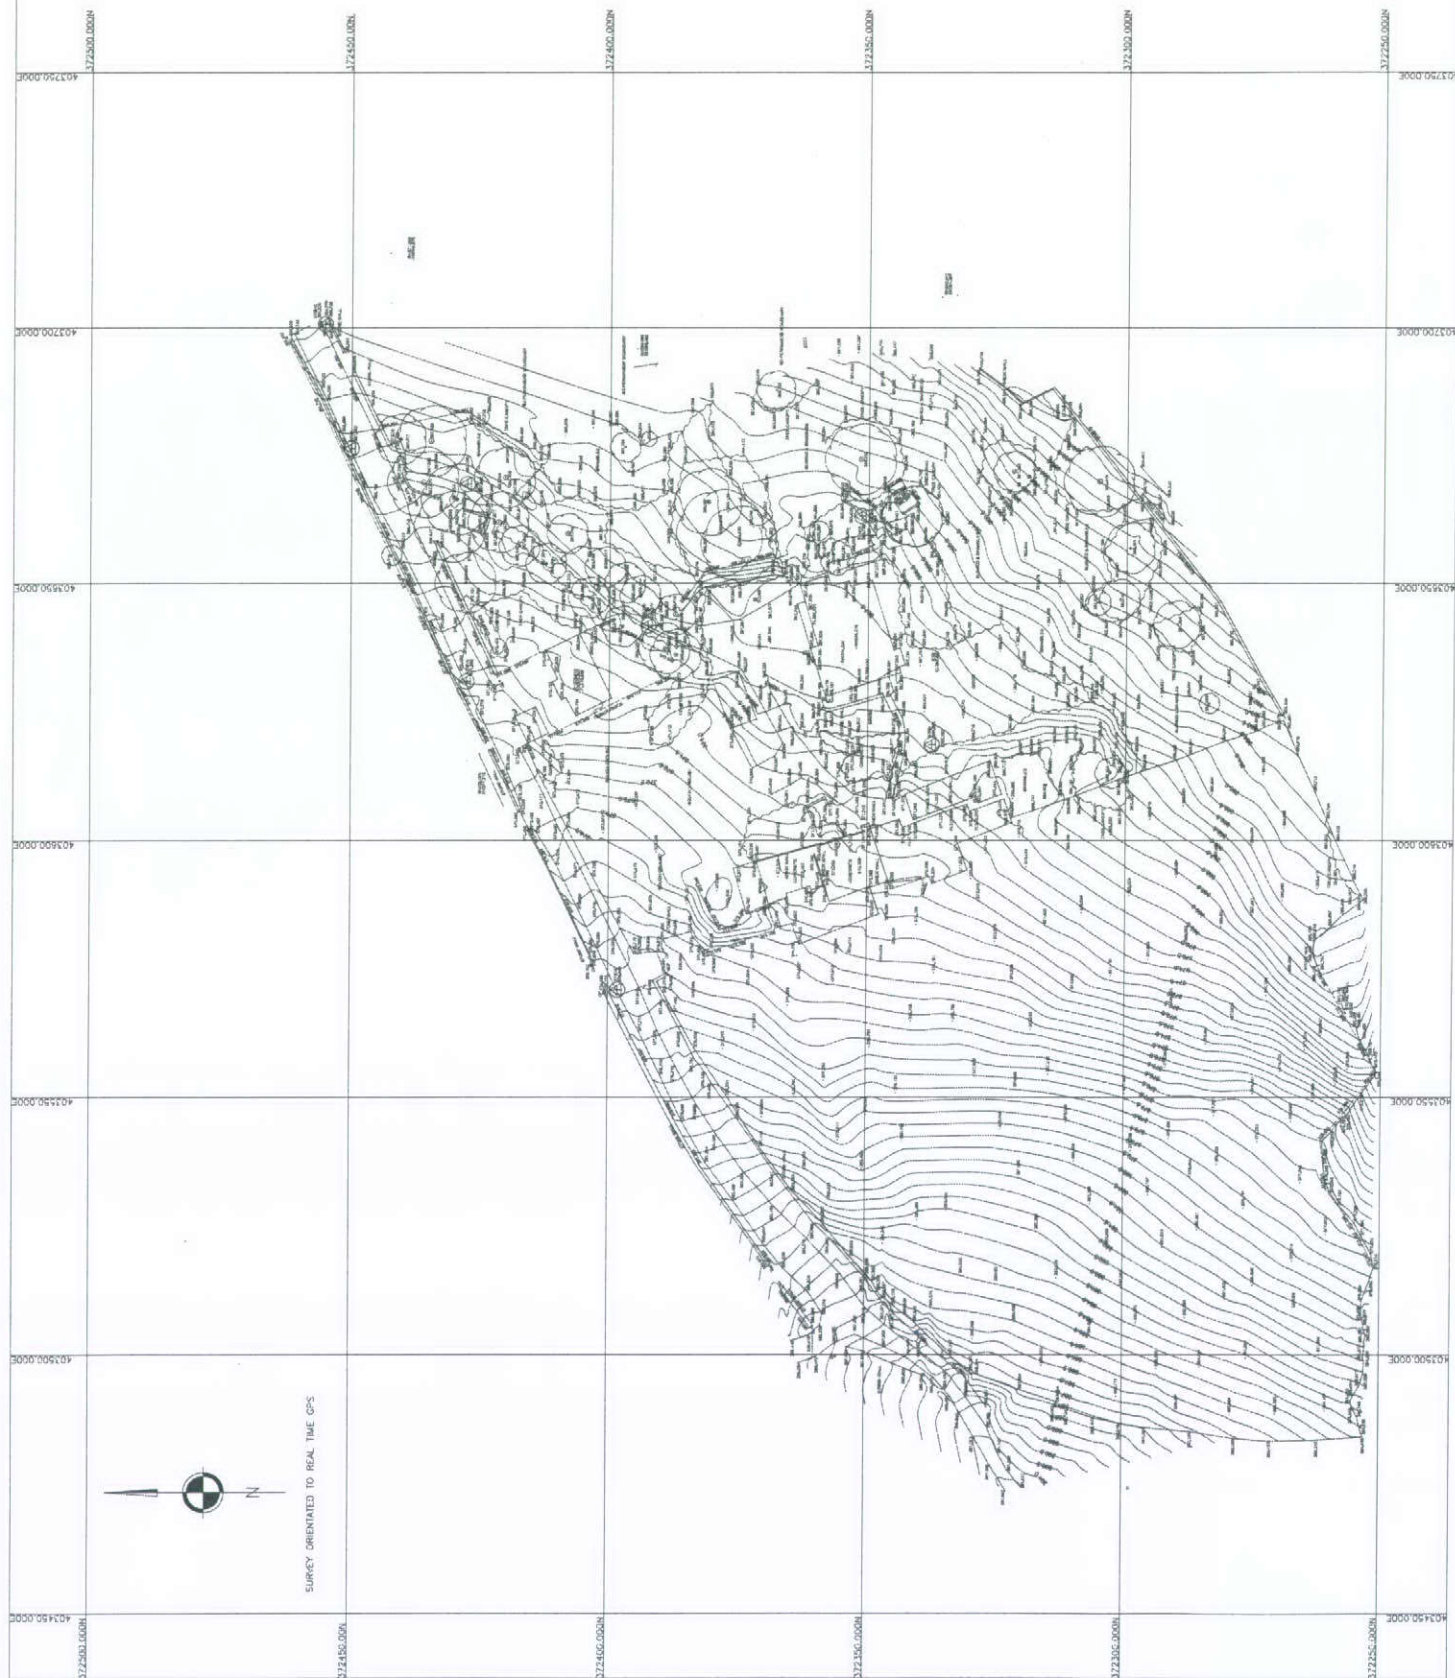

APPENDIX C: PROPOSED PLANNING LAYOUT

This page has been left intentionally blank

ALL INFORMATION MUST BE APPROVED BY THE PROJECT MANAGER BEFORE ANY WORK COMMENCES ON SITE.

REV	DESCRIPTION	DATE
1	ADDITIONAL DETAILS	15/01/13
2	REVISED 1:1000	15/01/13
3	REVISED 1:1000	15/01/13

PERSIMMON
 Persimmon Homes (North West)
 30-34 Crofts Bank Road
 Manchester
 M11 0UH
 Tel: 0161 746 3737 Fax: 0161 746 3272


BUXTON

MACCLESFIELD OLD ROAD

PLANNING LAYOUT

DATE: 13/02/2013
 SCALE: 1:500 @ A1
 DRAWN: MOR:PL:001
 CHECKED: C

- KEY:**
- Site Boundary
 - 1.8m Screen Wall (SOW08)
 - 1.8m High Close Boarded Fence (SDF05)
 - Plot Divisional Fence (SDF11)
 - Indicative Landscape
 - Existing Tree and Root Protection Zone
 - Affordable Housing Provision
 - Permissible Block Parking over No-Dig Base

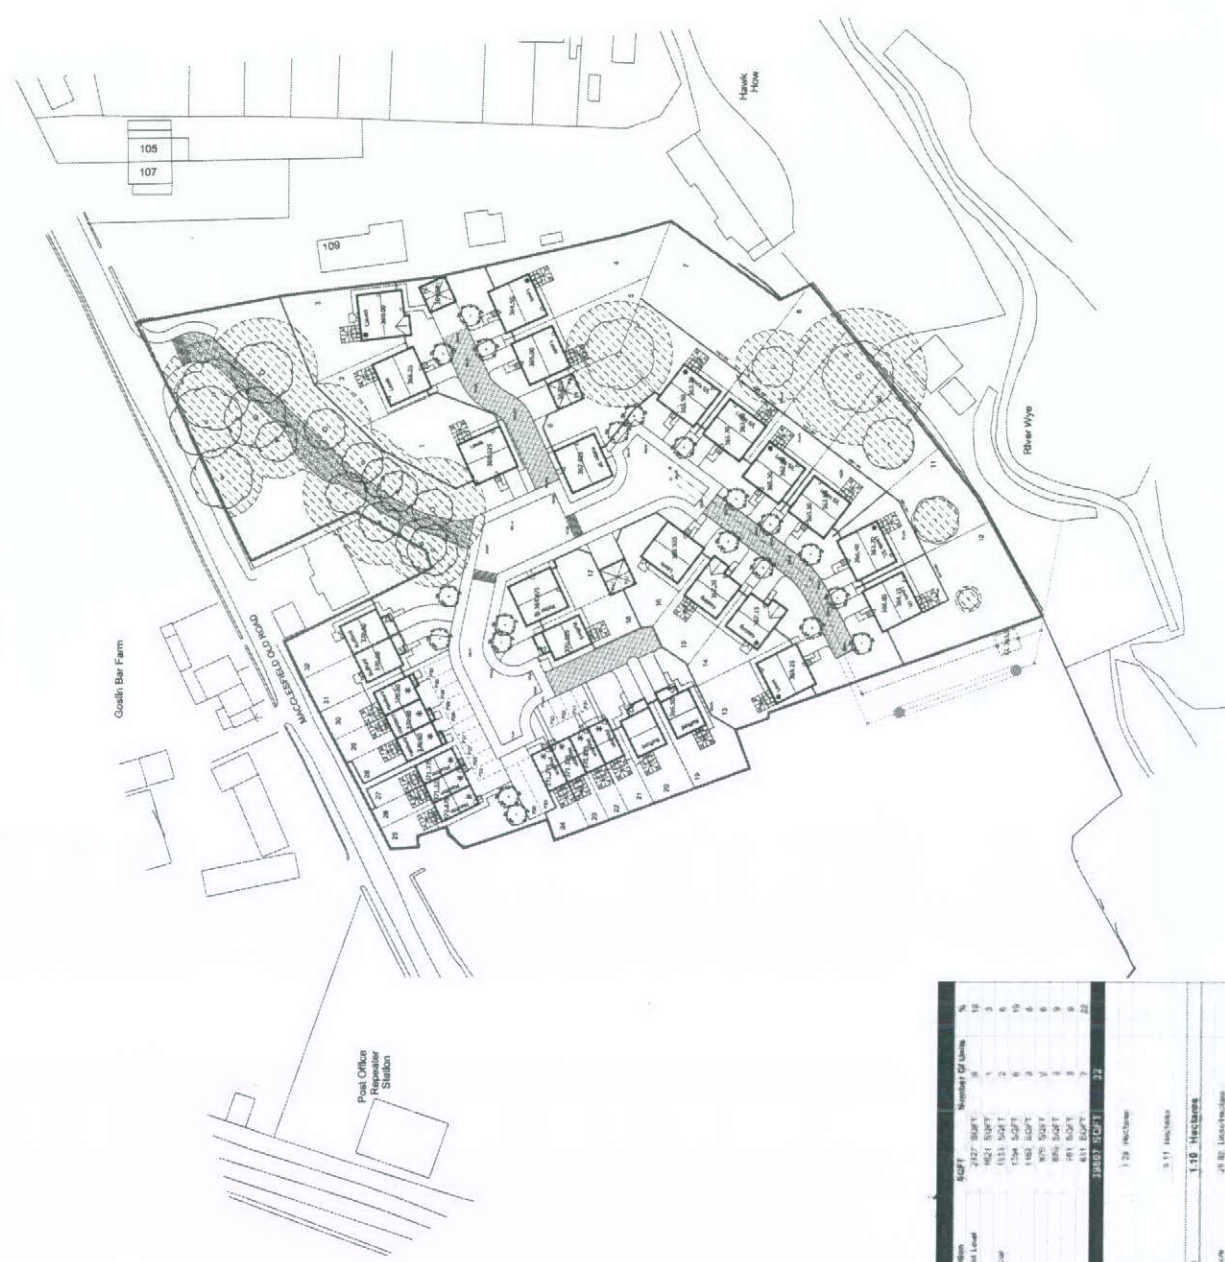

HOUSE TYPE MIX			
House Type	Description	SQFT	Number of Units
