


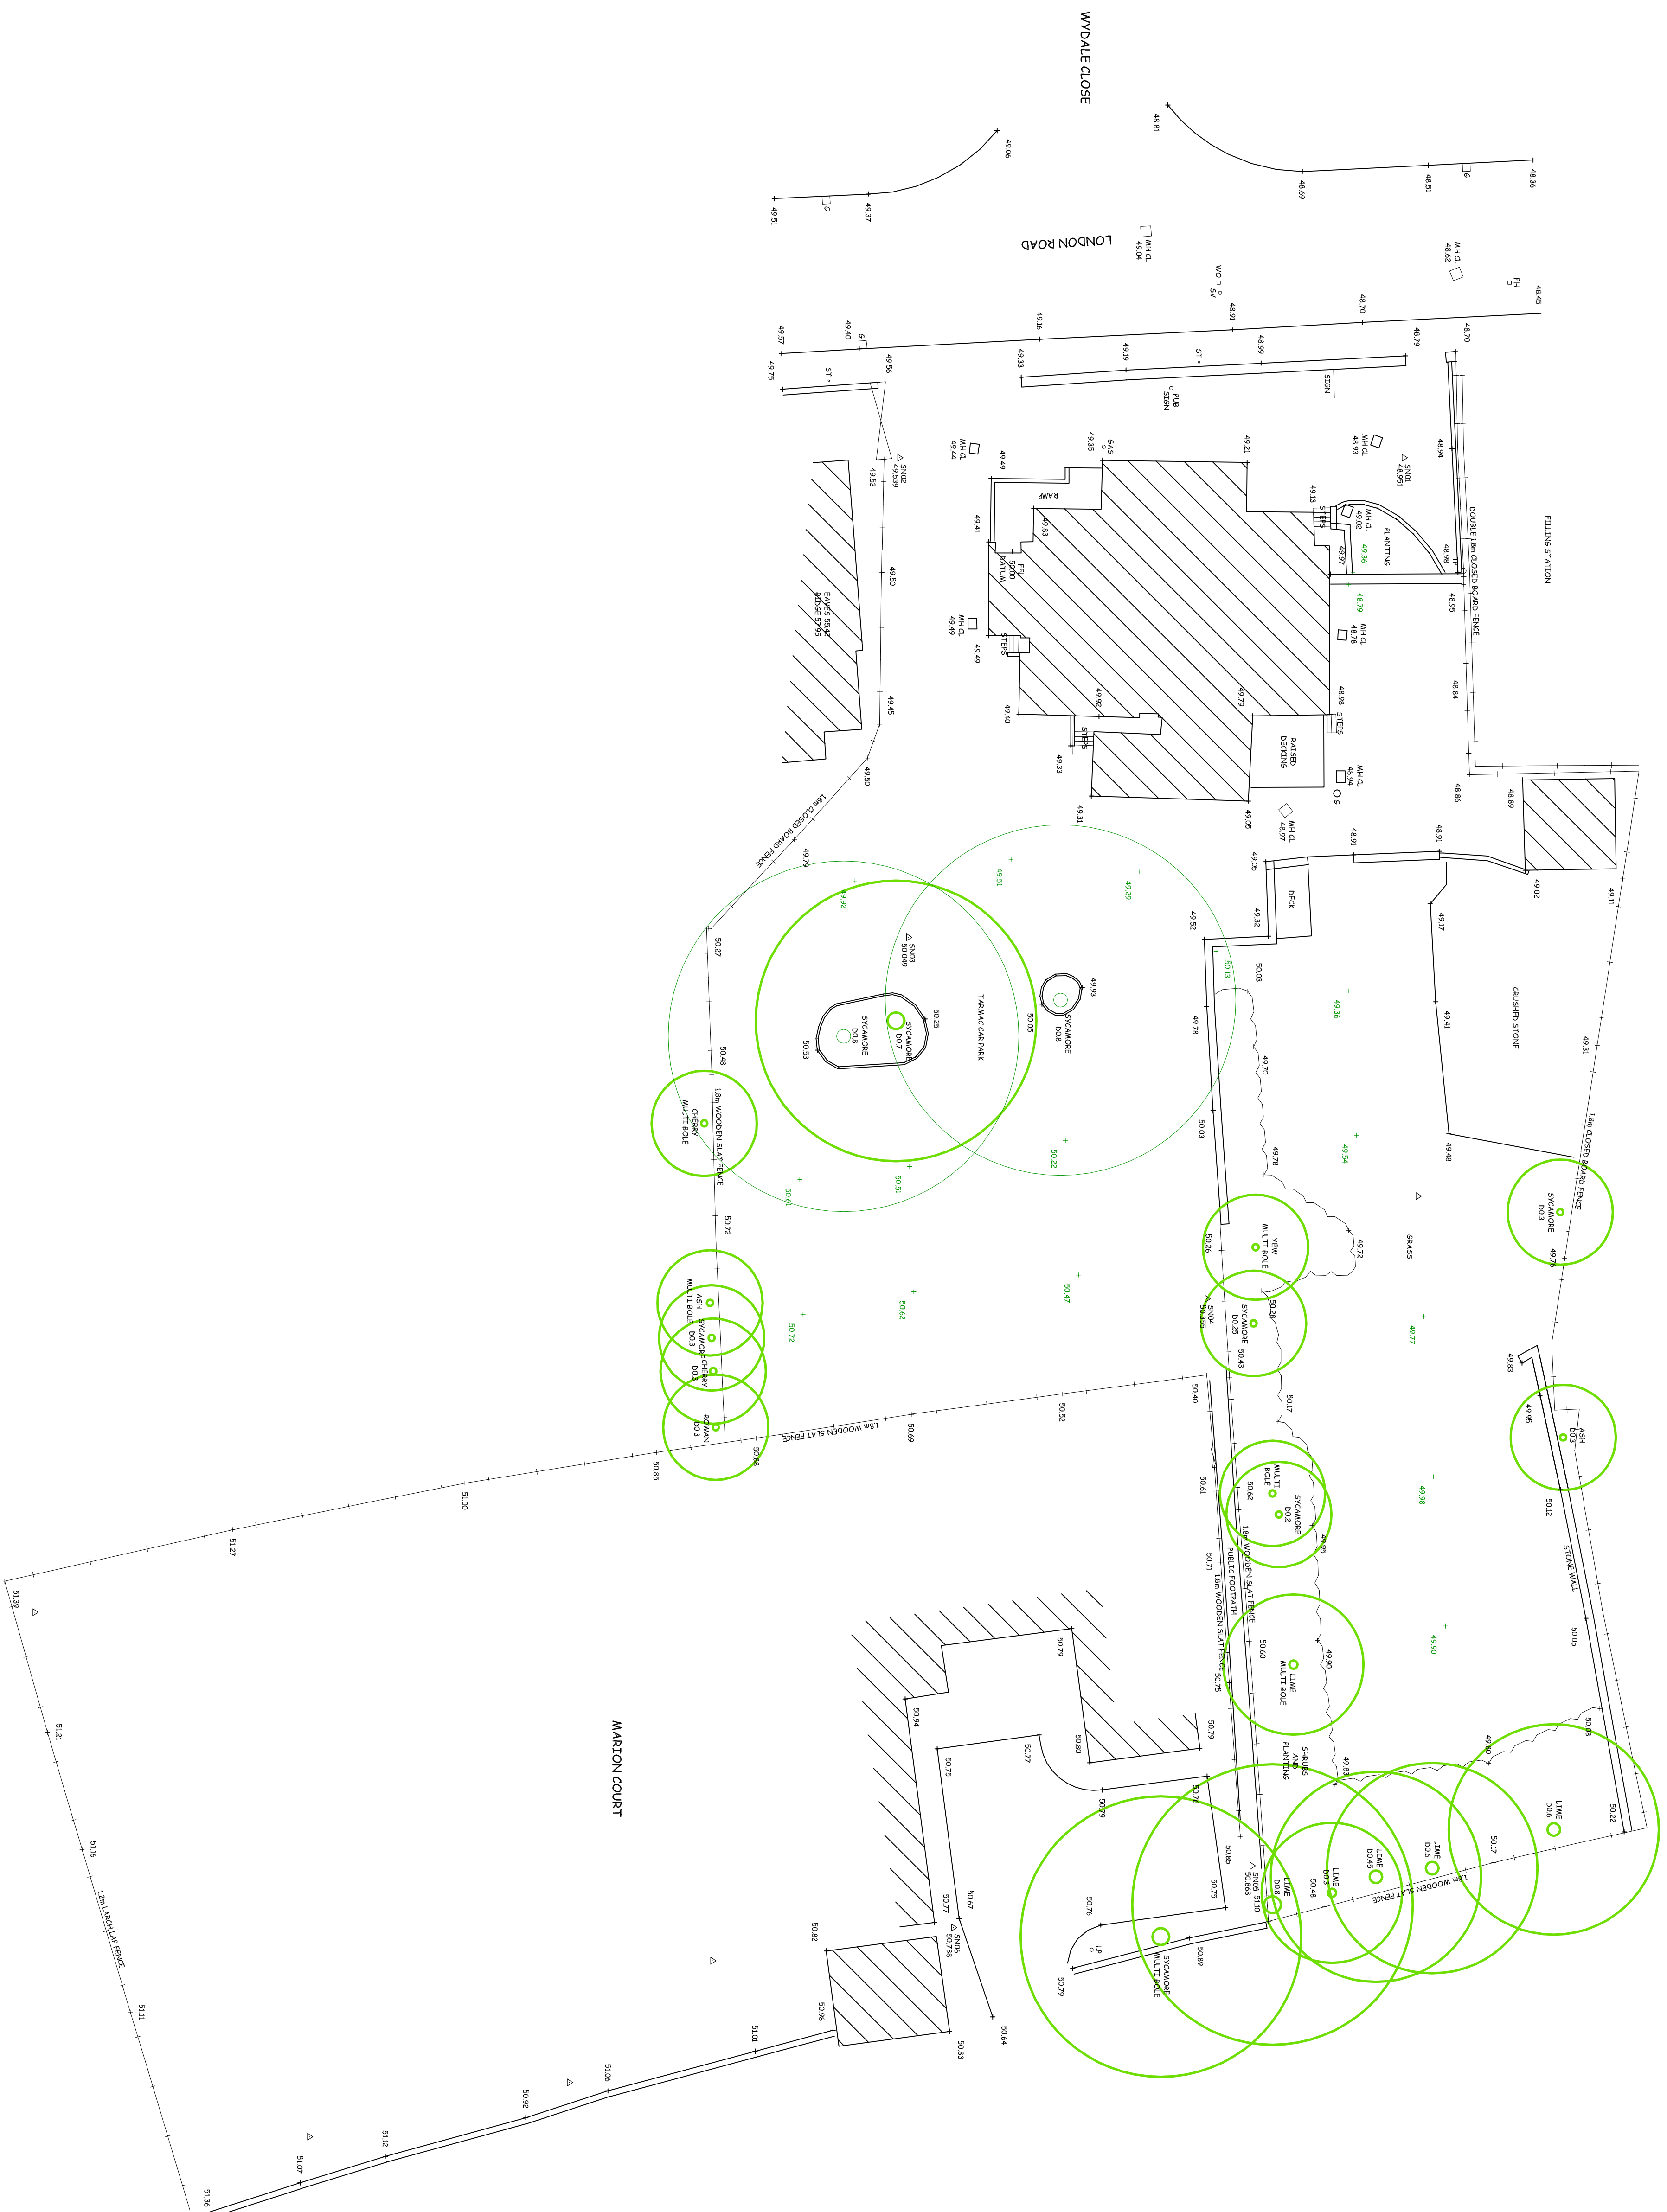

Revision	Date	Details

Aegis Consultancy Group
Architects | Warwickshire |
Worcester |

Warwickshire Office - Suite 1, 34 Laurel
Drive/Stockton CV47 8PH
t: 01925 811 635 / 811 817
e: info@aegischaristics.co.uk
Worcester Office - Park View Terrace 1
Worcester | WR3 7AG
t: 01905 620077
e: nick@aegischaristics.co.uk

SWANBANK PROPERTIES (BUXTON) LTD

Project: PROPOSED SMALL CONCEPT PREMIER INN

Drawing title:

TOPOGRAPHICAL SURVEY

Address: FORMER ROBIN HOOD PUBLIC HOUSE
LONDON ROAD
BUXTON

Project No:	NO. 473	Drawing No:	AA-473-111
Scale:	1:200 @ A1	Drawn By:	Checked By:
Date:	AUGUST 2014		