


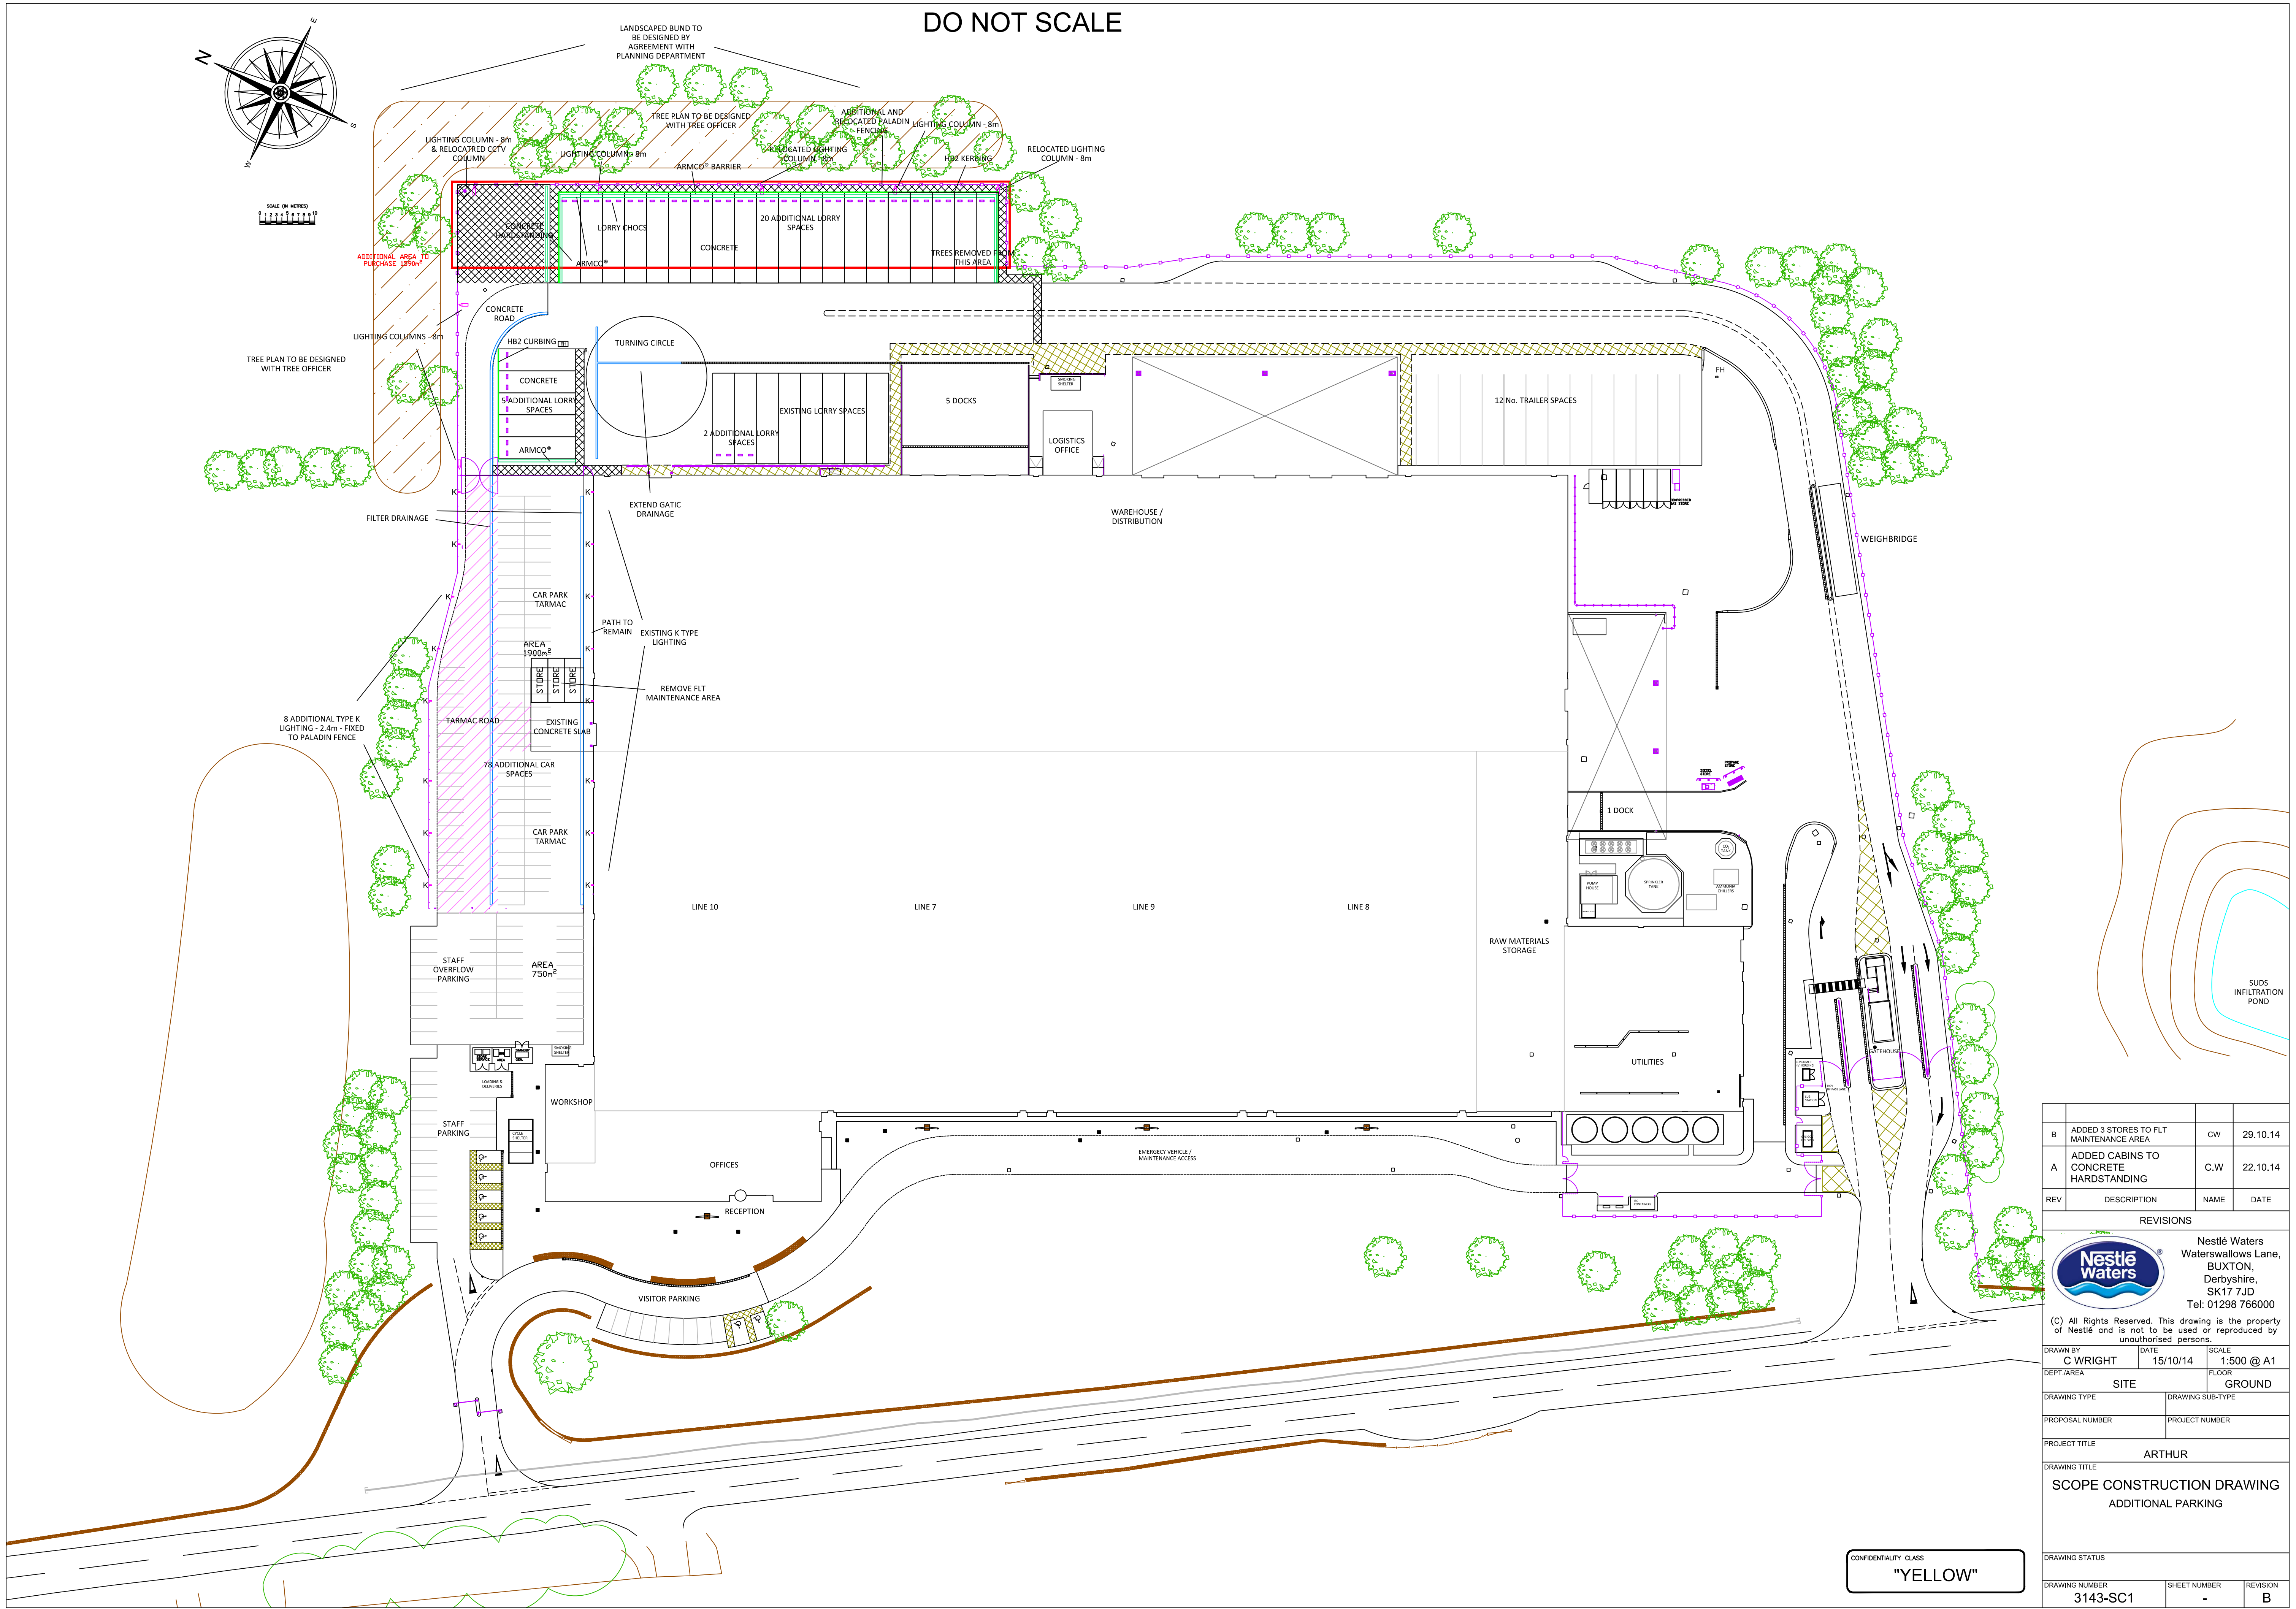

REVISIONS			
B	ADDED 3 STORES TO FLT MAINTENANCE AREA	CW	29.10.14
A	ADDED CABINS TO CONCRETE HARDSTANDING	C.W	22.10.14
REV	DESCRIPTION	NAME	DATE
REVISIONS			
Nestlé Waters Waterswallows Lane, BUXTON, Derbyshire, SK17 7JD Tel: 01298 766000			
(C) All Rights Reserved. This drawing is the property of Nestlé and is not to be used or reproduced by unauthorised persons.			
DRAWN BY	DATE	SCALE	
C WRIGHT	15/10/14	1:500 @ A1	
DEPT./AREA	SITE	FLOOR	GROUND
DRAWING TYPE	DRAWING SUB-TYPE		
PROPOSAL NUMBER	PROJECT NUMBER		
PROJECT TITLE			
ARTHUR			
DRAWING TITLE			
SCOPE CONSTRUCTION DRAWING ADDITIONAL PARKING			
DRAWING STATUS			
DRAWING NUMBER	SHEET NUMBER	REVISION	
3143-SC1	-	B	