



DO NOT SCALE

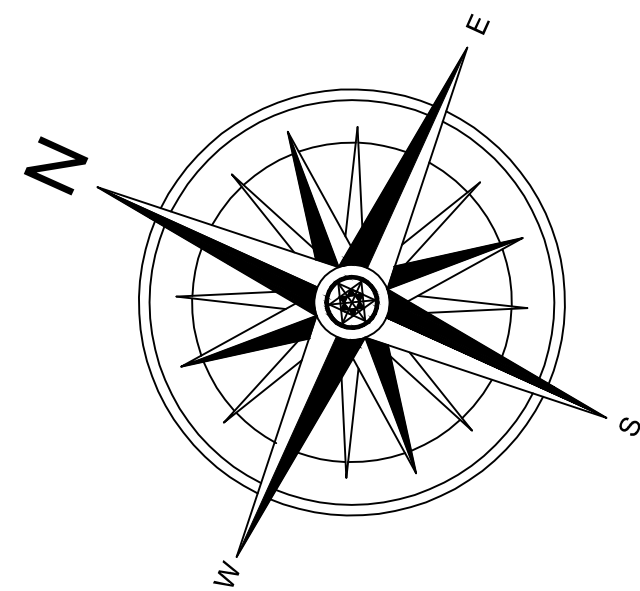

LEGEND

- CONCRETE
- POROUS PAVING
- GRASS

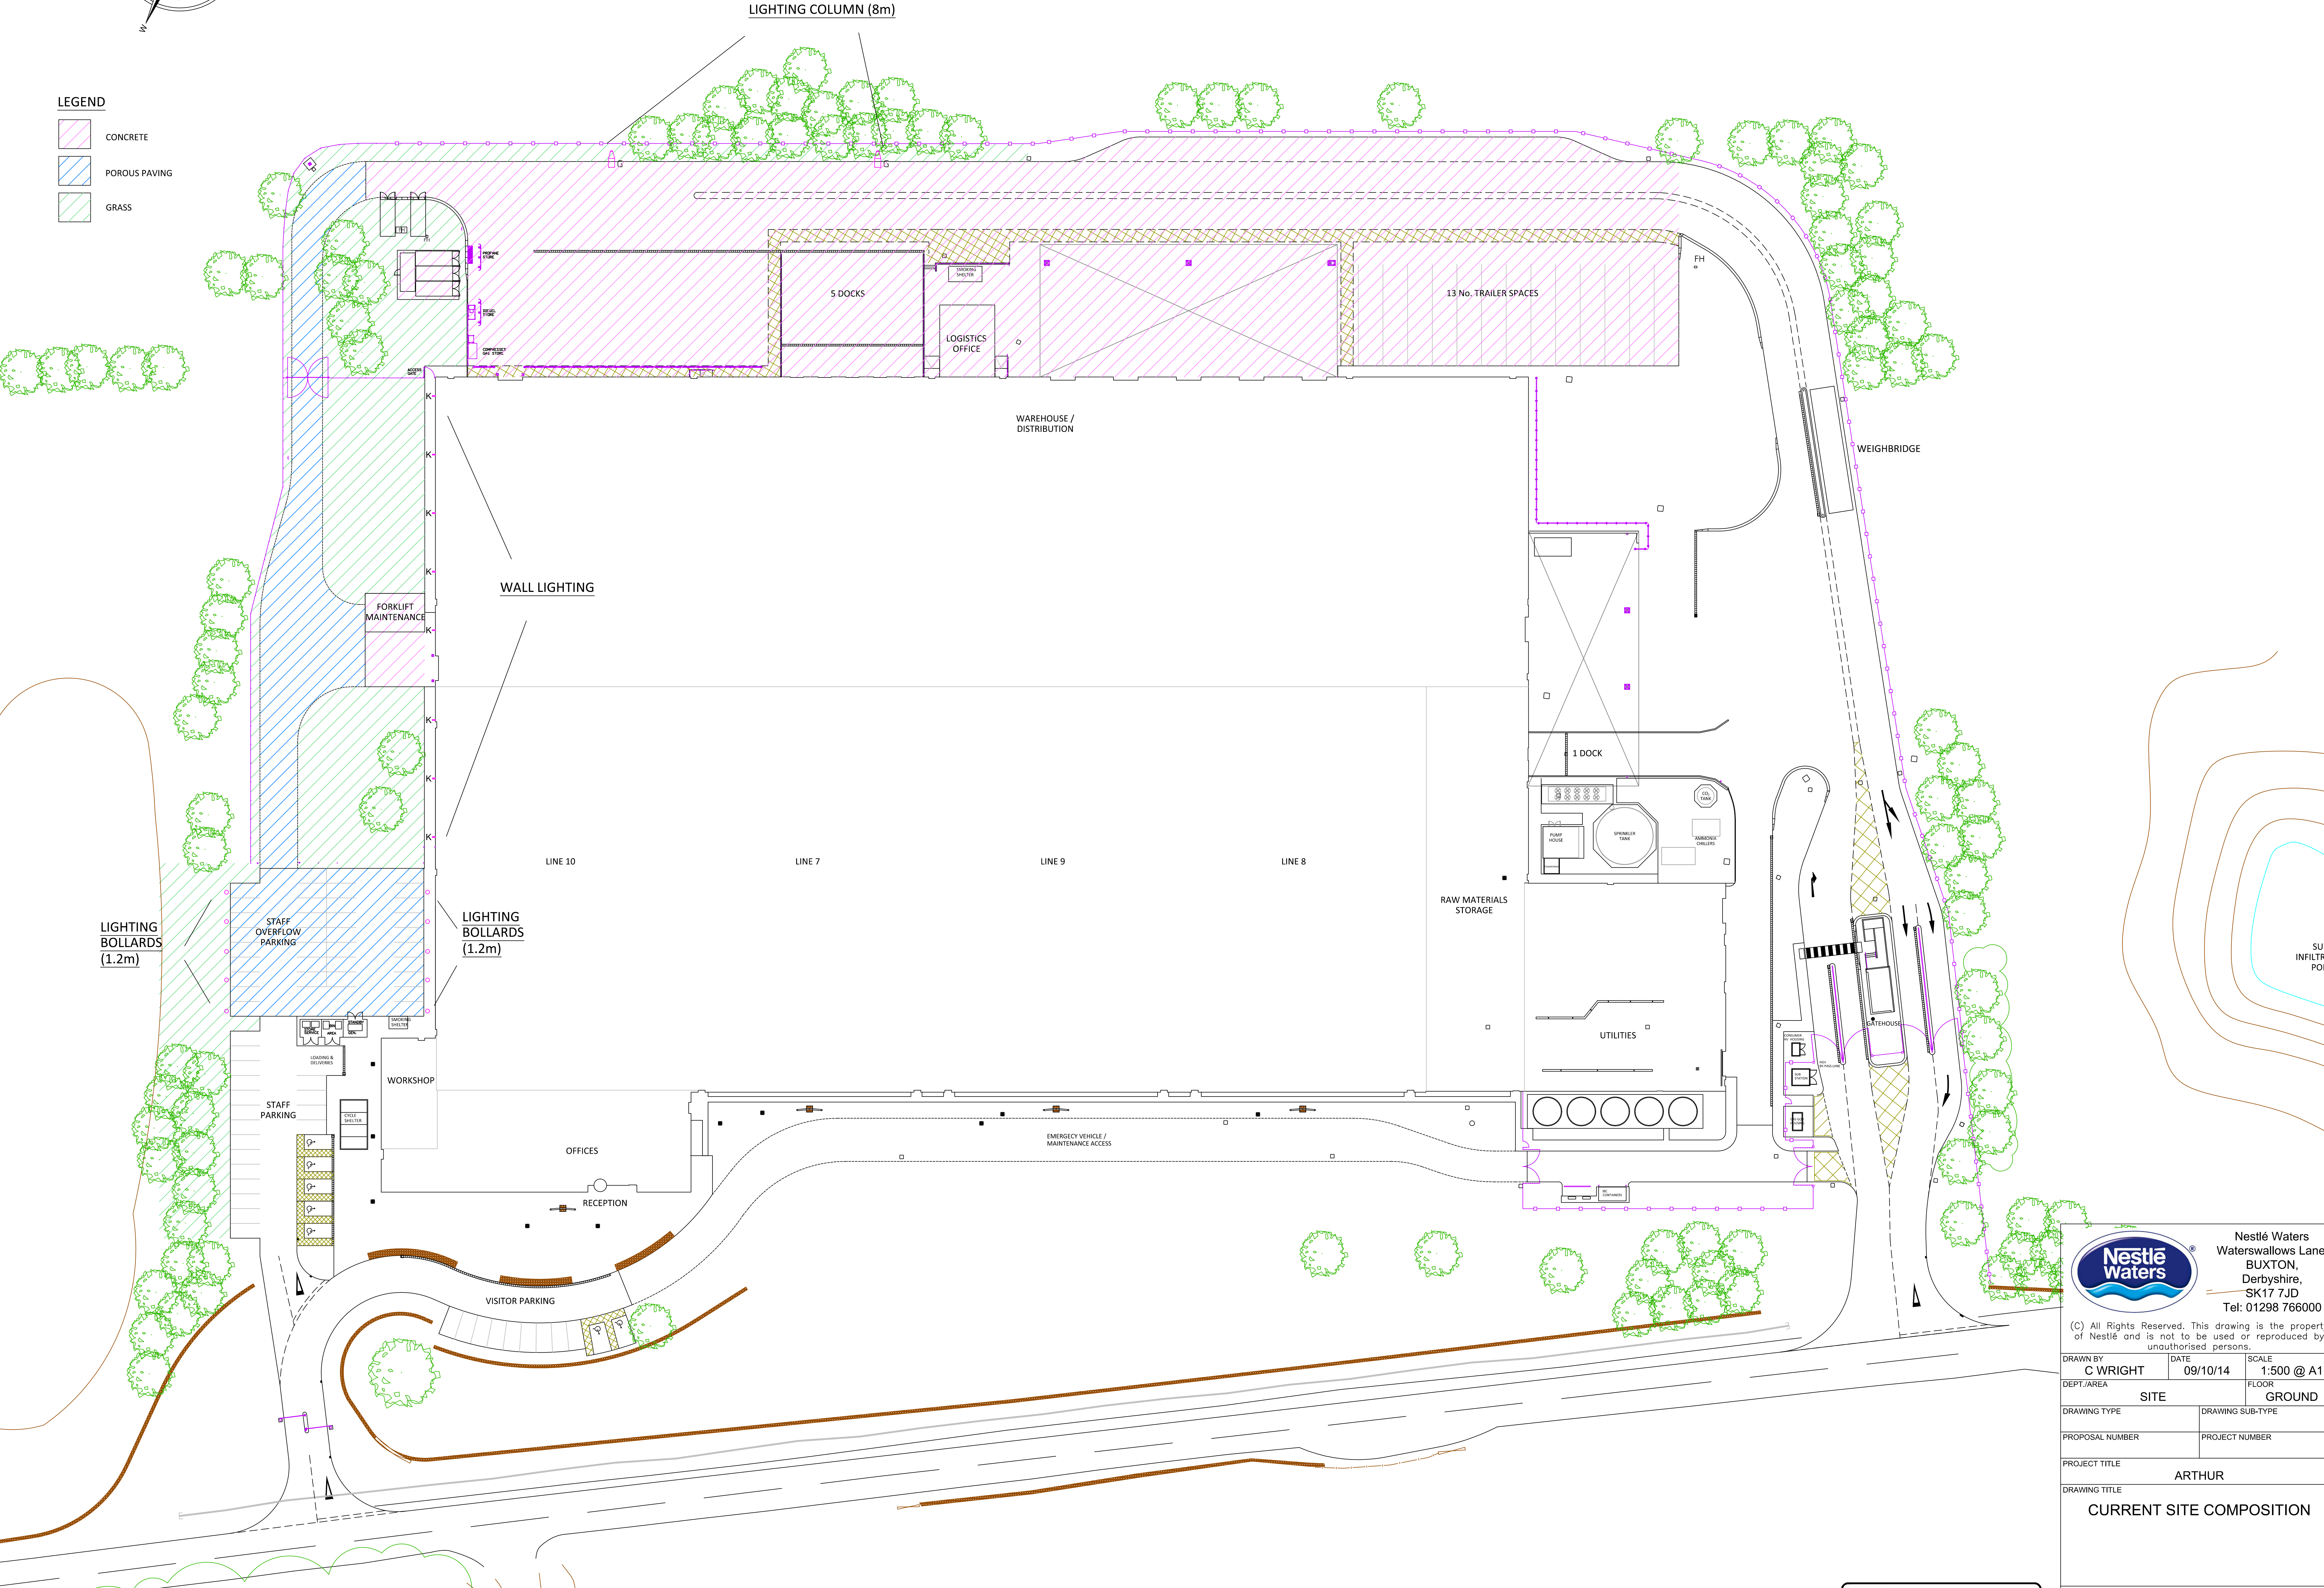



Nestlé Waters
Waterswallows Lane,
BUXTON,
Derbyshire,
SK17 7JD
Tel: 01298 766000

(C) All Rights Reserved. This drawing is the property of Nestlé and is not to be used or reproduced by unauthorised persons.

DRAWN BY	C WRIGHT	DATE	09/10/14	SCALE	1:500 @ A1
DEPT./AREA	SITE			FLOOR	GROUND
DRAWING TYPE				DRAWING SUB-TYPE	
PROPOSAL NUMBER				PROJECT NUMBER	
PROJECT TITLE ARTHUR					
DRAWING TITLE CURRENT SITE COMPOSITION					
DRAWING STATUS					
DRAWING NUMBER	-		SHEET NUMBER	-	
REVISION					

CONFIDENTIALITY CLASS
"YELLOW"