


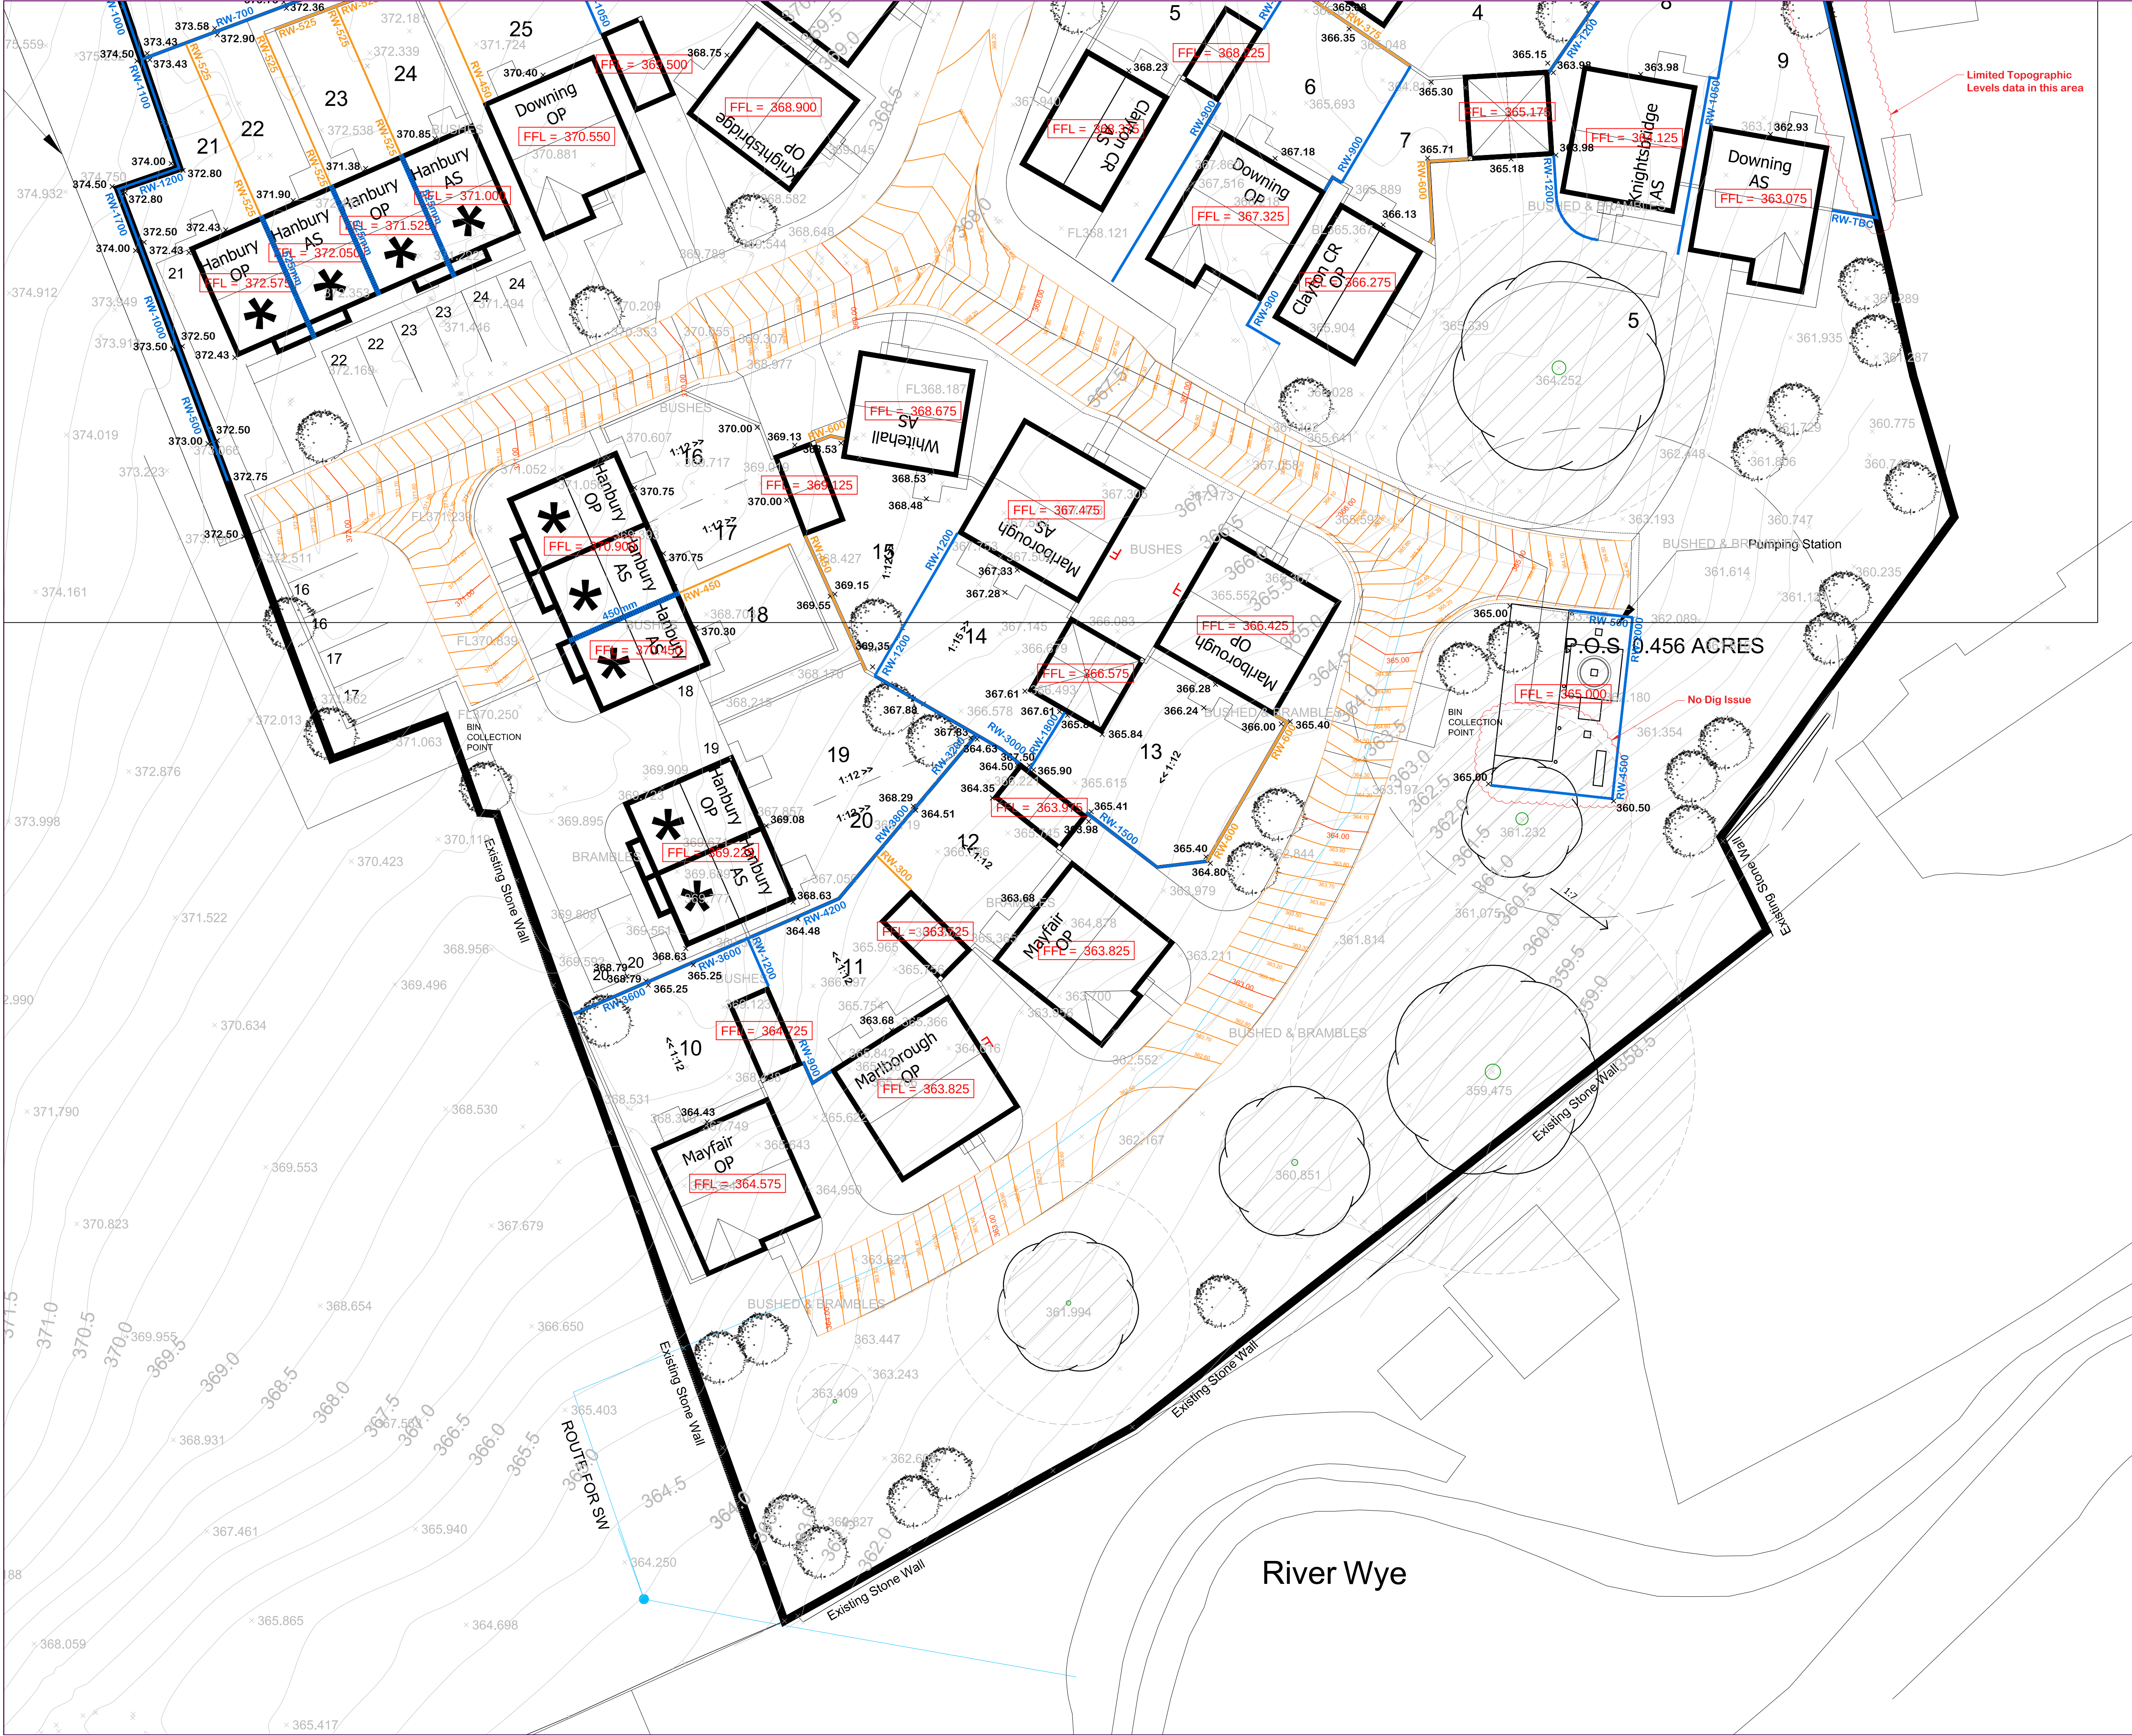

DO NOT SCALE

REV	DATE	BY	DESCRIPTION	CHK

DRAWING STATUS:

PRELIMINARY



BETTS ASSOCIATES
CIVIL AND STRUCTURAL ENGINEERS
Old Marsh Farm Borne, Welsh Road, Sealand, Flintshire, CH5 2LY
Tel: 01244 286178 Fax: 01244 286179 enquiries@betts-associates.co.uk



PERSIMMON
Persimmon Homes North West
30-34 Crofts Bank Road, Urmston,
Manchester. M41 0UH.
Tel: 0161 746 3737 Fax: 0161 748 3272

PROJECT:

MACCLESFIELD OLD ROAD
BUXTON

TITLE:

PRELIMINARY EXTERNAL LEVELS

DATE:	SCALE: & SIZE:	DRAWN:	CHECKED:
FEB 2015	1:200 @ A1	RDN	JC

PROJECT No:	DRAWING No:	REV:
PER33	101	A