




<p> Abandoned Gravity Sewer Private Combined Gravity Sewer Private Foul Gravity Sewer Private Surface Water Gravity Sewer Public Combined Gravity Sewer Public Foul Gravity Sewer Public Surface Water Gravity Sewer Trunk Combined Gravity Sewer Trunk Foul Use Gravity Sewer Trunk Surface Water Gravity Sewer Combined Use Pressurised Sewer Foul Use Pressurised Sewer Surface Water Pressurised Sewer Highway Drain Combined Lateral Drain (SS) Foul Lateral Drain (SS) Surface Water Lateral Drain (SS) </p>	<p> Culverted Watercourse Cable, Earthing Cable Junction Cable, Optical Fibre/Instrumentation Cable, Low Voltage Cable, High Voltage Cable, Other Housing, Building Housing, Kiosk Disposal Site Sewage Treatment Works Housing, Other Pipe Support Structure Sewage Pumping Facility Sewer Facility Connection Inlet / Outlet </p>	<p> Blind Shaft Combined Use Manhole Flushing Chamber Foul Use Manhole Grease Trap Head Node Hydrobrake Lamphole Outfall Overflow Penstock Petrol Interceptor </p>	<p> Sewer Chemical Injection Point Sewer Junction Sewerage Air Valve Sewerage Hatch Box Point Sewerage Isolation Valve Soakaway Surface Water Manhole Vent Column Waste Water Storage Pre-1937 Properties </p>	<p> MATERIALS - NONE AC - ASBESTOS CEMENT BR - BRICK CC - CONCRETE BOX CULVERT CI - CAST IRON CO - CONCRETE CSB - CONCRETE SEGMENTS (BOLTED) CSU - CONCRETE SEGMENTS (UNBOLTED) DI - DUCTILE IRON GRC - GLASS REINFORCED CONCRETE GRP - GLASS REINFORCED PLASTIC MAC - MASONRY IN REGULAR COURSES MAR - MASONRY RANDOMLY COURSED PE - POLYETHYLENE PF - PITCH PP - POLYPROPYLENE PSC - PLASTIC STEEL COMPOSITE PVC - POLYVINYL CHLORIDE RPM - REINFORCED PLASTIC MATRIX SI - SPUN (GREY) IRON ST - STEEL U - UNKNOWN VC - VITRIFIED CLAY XXX - OTHER </p>	<p> CATEGORIES W - WEIR C - CASCADE DB - DAMBOARD SE - SIDE ENTRY FV - FLAP VALVE BD - BACK DROP S - SIPHON HD - HIGHWAY DRAIN S104 - SECTION 104 </p>	<p> SHAPE C - CIRCULAR E - EGG SHAPED O - OTHER R - RECTANGLE S - SQUARE T - TRAPEZOIDAL U - UNKNOWN </p>	<p> PURPOSE C - COMBINED E - FINAL EFFLUENT F - FOUL L - SLUDGE S - SURFACE WATER </p>	<p> SEVERN TRENT WATER Severn Trent Water Limited Asset Data Management PO Box 5344 Coventry CV3 9FT Telephone: 0845 601 6616 </p>
<p> O/S Map scale: 1:1250 Date of issue: 11.07.13 </p>		<p> This map is centred upon: O / S Grid reference: x : 406053 y : 372413 </p>						
<p> Disclaimer Statement: 1. Do not scale off this Map. 2. This map and any information supplied with it is furnished as a general guide, is only valid at the date of issue and no warranty as to its correctness is given or implied. In particular this Map and any information shown on it must not be relied upon in the event of any development or works (including but not limited to excavations) in the vicinity of Severn Trent Water's assets or for the purposes of determining the suitability of a point of connection to the sewerage or distribution systems. 3. On 1 October 2011 most private sewers and private lateral drains in Severn Trent Water's sewerage area, which were connected to a public sewer as at 1 July 2011, transferred to the ownership of Severn Trent Water and became public sewers and public lateral drains. A further transfer takes place on 1 October 2012 (date to be confirmed). Private pumping stations, which form part of these sewers or lateral drains, will transfer to the ownership of Severn Trent Water on or before 1 October 2016. Severn Trent Water does not possess complete records of these assets. These assets may not be displayed on this Map. 4. Reproduction by permission of Ordnance Survey on behalf of HMSO. © Crown Copyright and database right 2004. All rights reserved. Ordnance Survey licence number 100018202. Document users other than Severn Trent Water business users are advised that this document is provided for reference purpose only and is subject to copyright, therefore, no further copies should be made from it. </p>								



<ul style="list-style-type: none"> Distribution Main Trunk Main (local/primary) Strategic Main Fire Supply Main Fire Main Non-Domestic Customer Service Pipe Domestic Customer Service Pipe Abandoned Main Elevated Main Aqueduct Duct Cable, Earthing Cable, Optical Fibre/Instrumentation Cable, Low Voltage Cable, High Voltage Cable, Other 	<ul style="list-style-type: none"> Pumping Facility Booster Facility Potable Water Storage Water Tower Well / Borehole Intake Water Treatment Works / Chamber Draw-off Tower Bowser Point Water Facility Connection Quality Sample Point 	<ul style="list-style-type: none"> Water Isolation Valve (Closed) Water Isolation Valve (Open) Water Isolation Valve (Partially Open) Water Air Valve Pressure Reducing Valve Pressure Sustaining Valve Non-Return Valve Float Valve Hydrant (Single/Double) Washout (Single/Double) Bulk Meter Water Hatch Box Pressure Tapping Insertion Flow Meter Point Water Chemical Injection Point Motive Water Point 	<ul style="list-style-type: none"> Change In Characteristic Marker Post Cable Junction Anode Boundary Box Stop tap Cross Piece Strainer Listening Post Revenue Meter Housing, Building Housing, Kiosk Housing, Other Pipe Support Structure Open Pipe Discharge End Cap SSSI Area Access Right Pre-1937 Properties 	MATERIALS <ul style="list-style-type: none"> AC - ASBESTOS CEMENT AK - ALKATHENE C - CONCRETE CI - CAST IRON CU - COPPER DI - DUCTILE IRON GF - GLASS FIBRE GRC - GLASS REINFORCED CONCRETE GRP - GLASS REINFORCED PLASTIC HDPE - HIGH DENSITY POLY HPPE - HIGH PERFORMANCE POLY LDPE - LOW DENSITY POLY LEAD - LEAD MDPE - MEDIUM DENSITY POLY O - OTHER PC - PRE-STRESSED CONCRETE PF - PITCH FIBRE PP - POLY PROPYLENE PSC - PLASTIC STEEL COMPOSITE PVC - POLY VINYL CHLORIDE RPM - REINFORCED PLASTIC MATRIX SI - SPUN IRON SST - STAINLESS STEEL ST - STEEL UPVC - UNPLASTICISED PVC 	LINING <ul style="list-style-type: none"> BI - BITUMEN CL - CEMENT PL - PLASTIC RL - RESIN O - OTHER
---	---	---	--	--	--

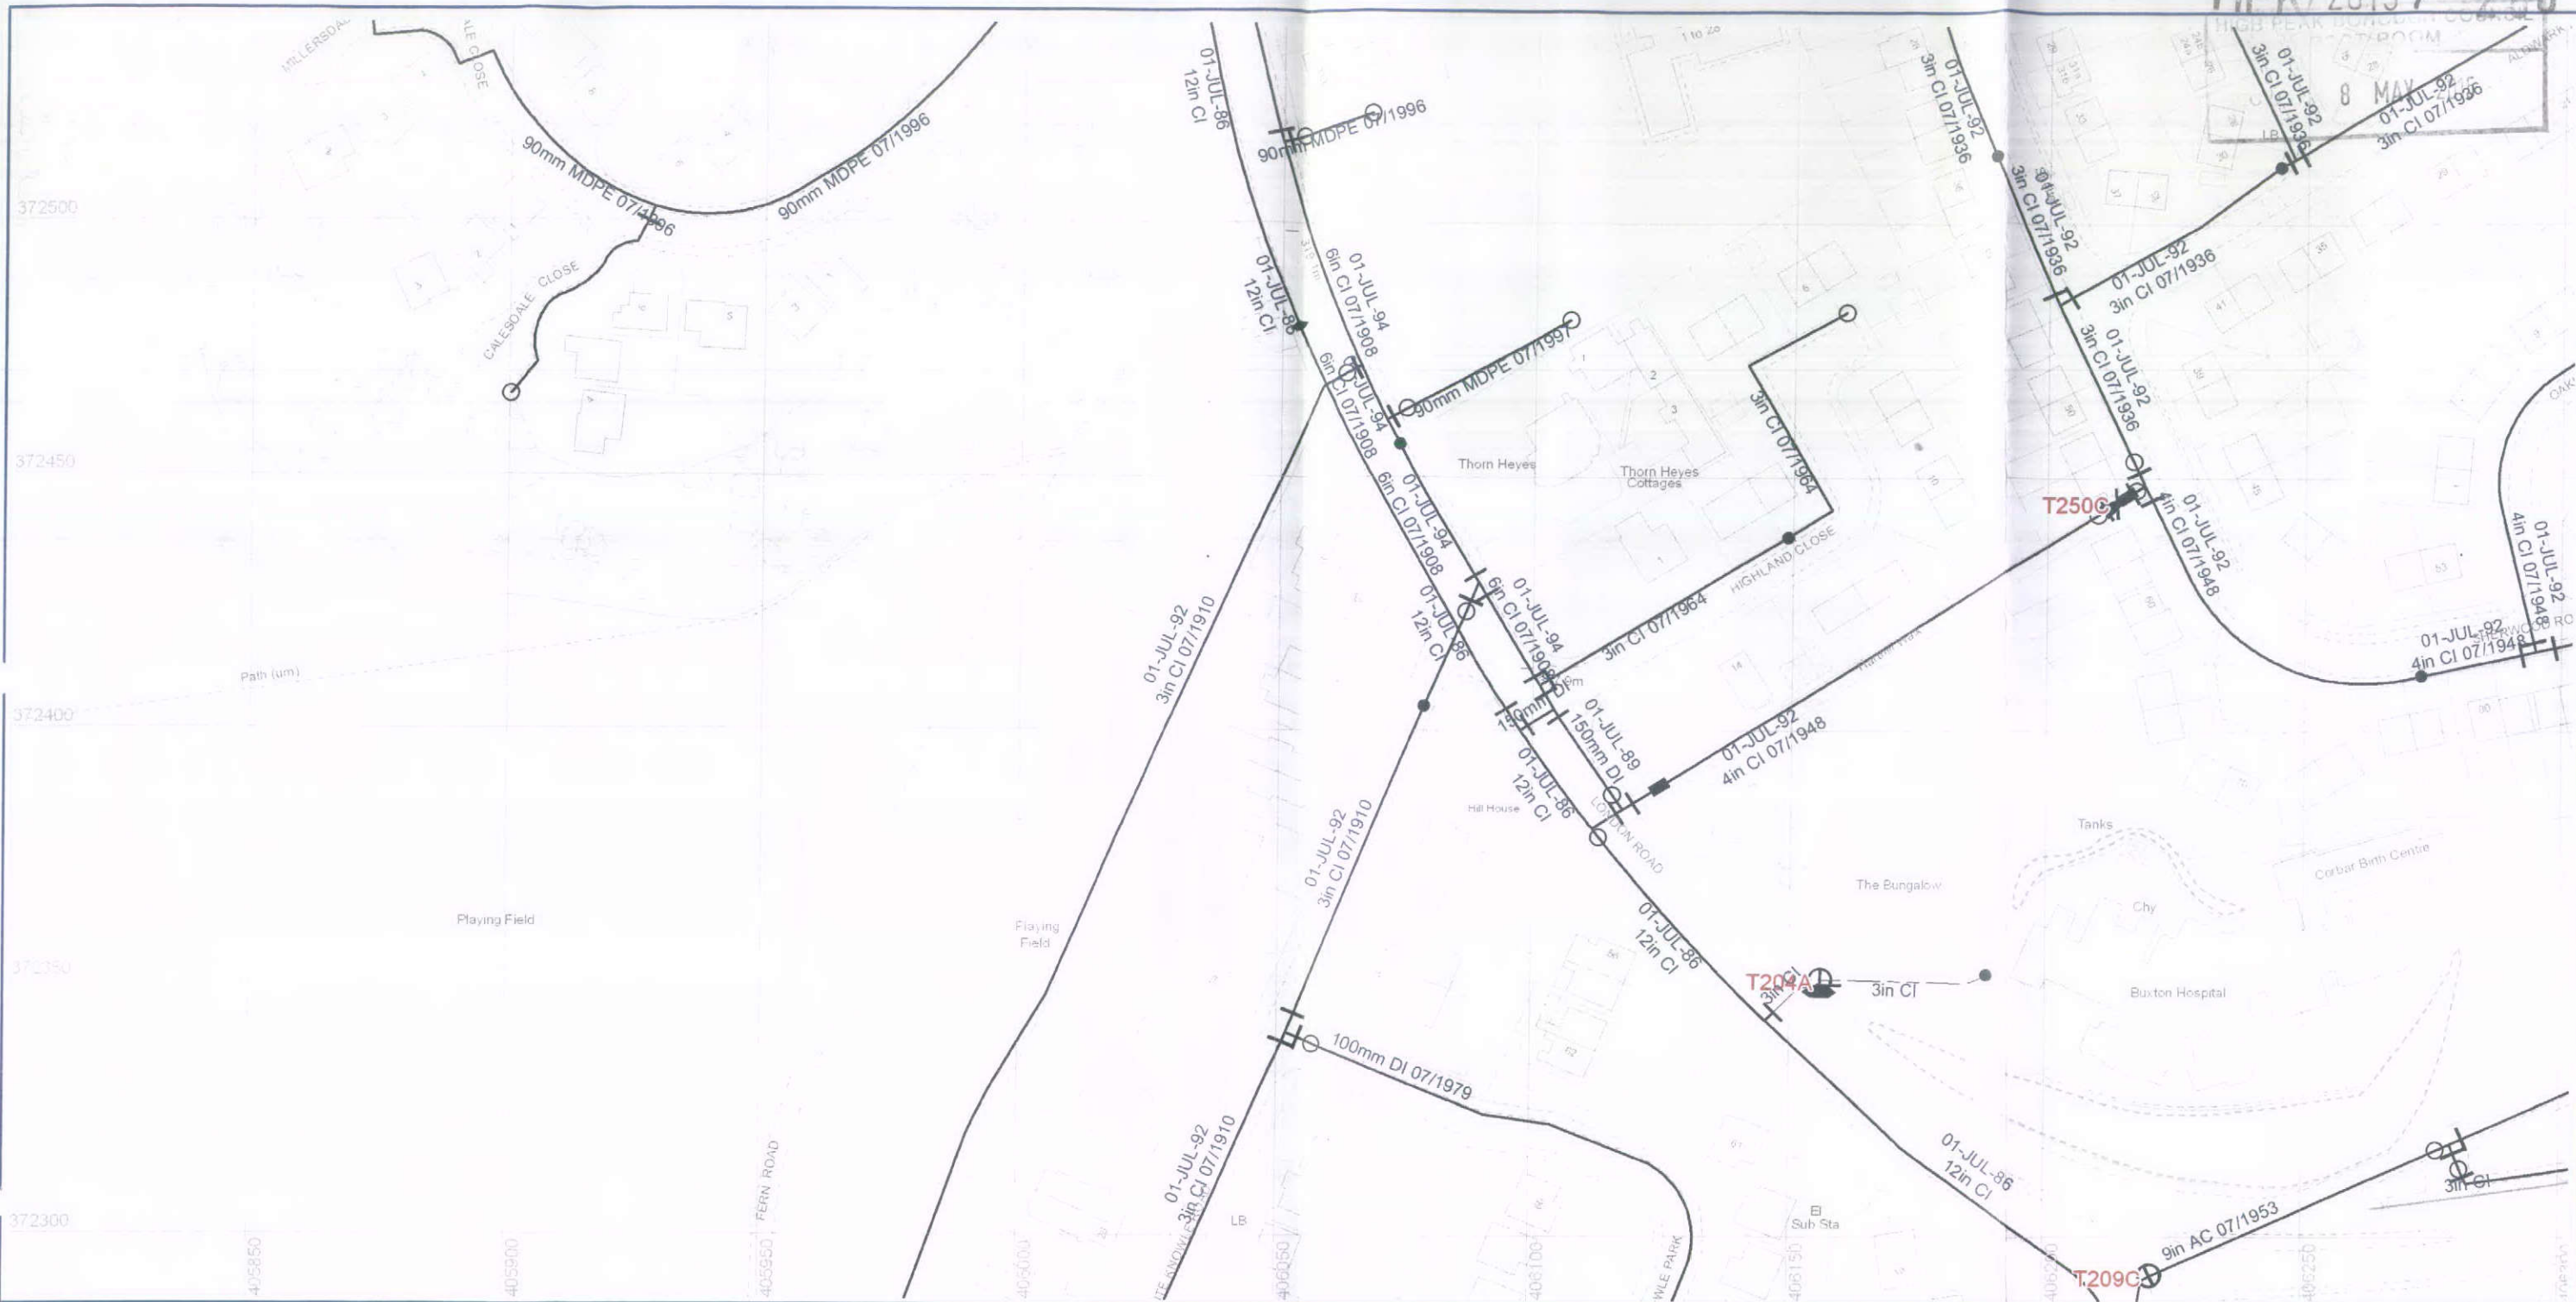

Severn Trent Water Limited
Asset Data Management
PO Box 5344
Coventry
CV3 9PT
Telephone: 0845 601 6616

WATER MAINS RECORD

O/S Map scale: 1:1250

Date of issue: 11.07.13

This map is centred upon:
O / S Grid reference:

x : 406053

y : 372413

Disclaimer Statement

1. Do not scale off this Map.

2. This plan and any information supplied with it is furnished as a general guide, is only valid at the date of issue, and no warranty as to its correctness is given or implied. In particular, this plan and any information shown on it must not be relied upon in the event of any development or works (including but not limited to excavations) in the vicinity of SEVERN TRENT WATER assets or for the purposes of determining the suitability of a point of connection to the sewerage or distribution systems.

3. Reproduction by permission of Ordnance Survey on behalf of HMSO. © Crown Copyright and database right 2004. All rights reserved.

Ordnance Survey licence number 100018202.

4. Document users other than SEVERN TRENT WATER business users are advised that this document is provided for reference purpose only and is subject to copyright, therefore, no further copies should be made from it.