
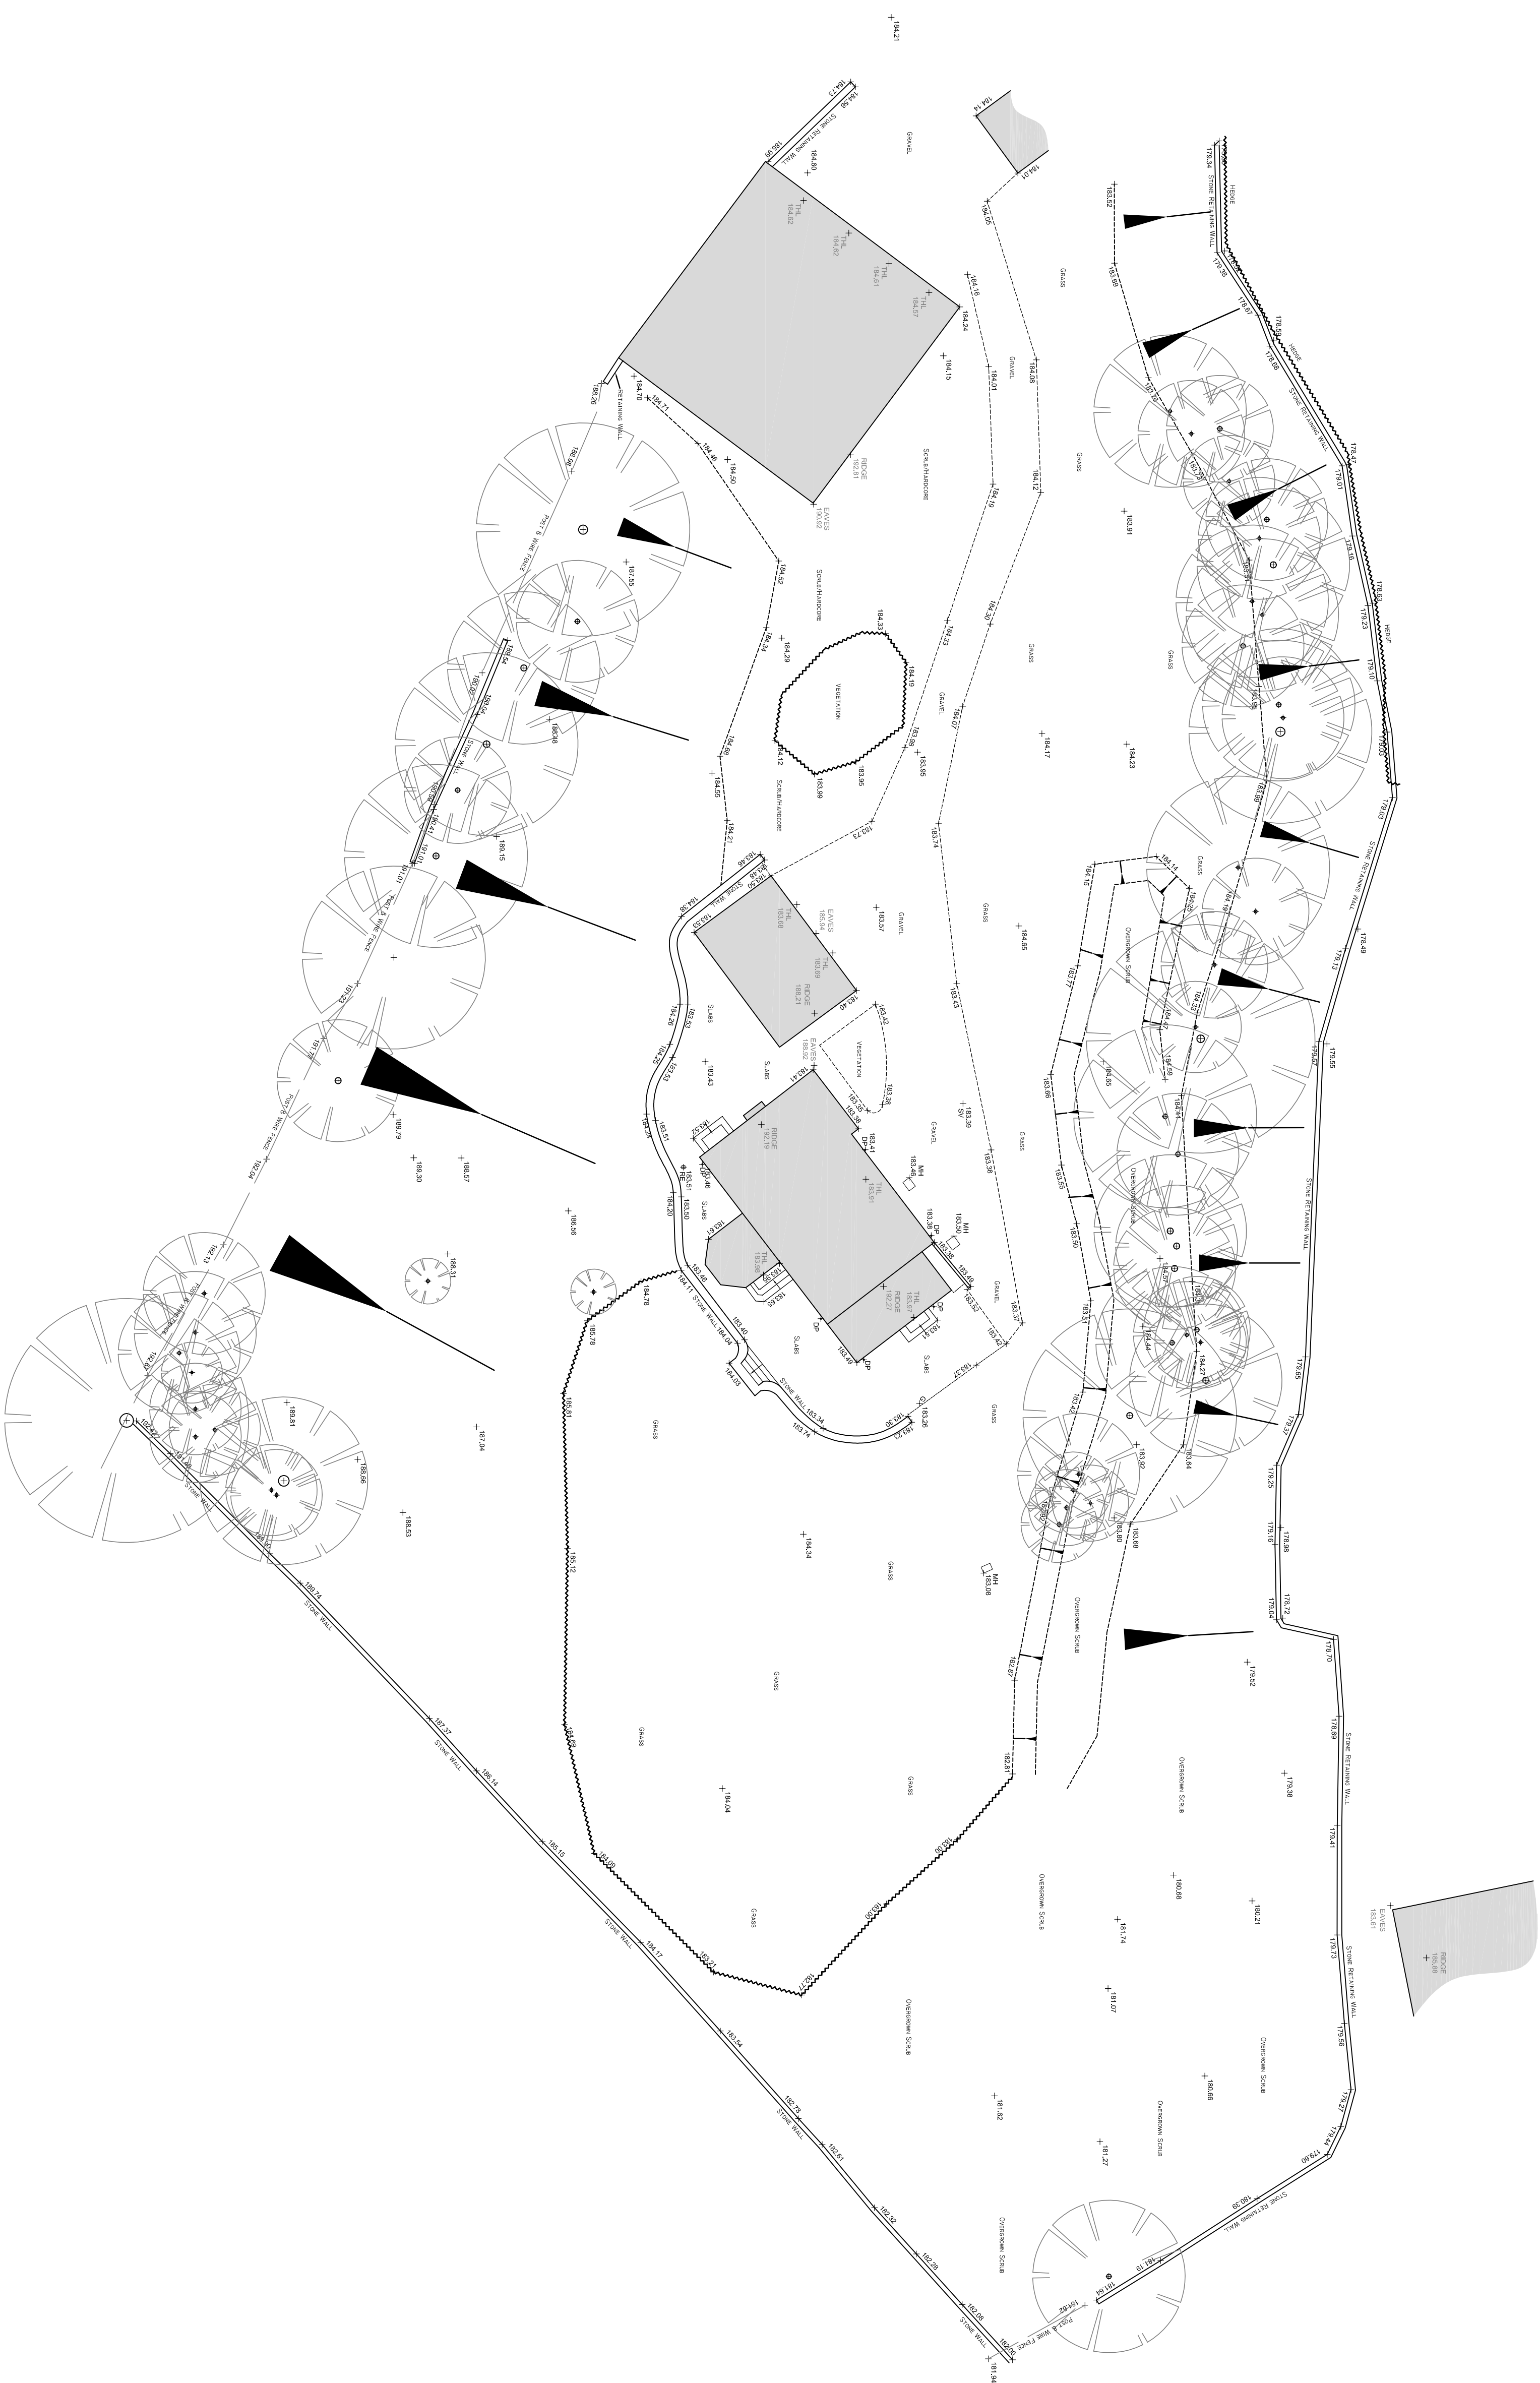


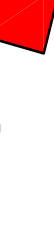

BUILDINGS

AC	AIR CONDITIONING UNIT
B	BOLLARD
BB	BELISHA BEACON
BED	BED LEVEL
BH	BOREHOLE (WITH NO.)
BS	BUS STOP
BT	BRITISH TELECOM COVER
CATV	CABLE TELEVISION COVER
CC	CONTROL CABINET
CL	COVER LEVEL (MAASHOLD)
COL	COLLEGE

[illegible][illegible]

Redbox
SURVEYS

AXON HOUSE
1 MARKET SQUARE
LANDBACH
HESHIRE
W11 1AT
TEL: 07540 418 428
FAX: 01270 527 597
WWW.REDBOXSURVEY.CO.UK

Do NOT SCALE OFF THIS DRAWING

CHRIS AND BARBERA MORRIS

TITLE
SHALLCROSS MILL HOUSE
WHALEY BRIDGE

DRAWING DETAIL

TOPOGRAPHICAL SURVEY

SSUE

FINAL

DRAWING REVISIONS

DRAWING No: RBS-0085-001

DATE		SCALE
DECEMBER 2013		1:250
LEVEL DATUM	HEIGHT DATUM RELATED TO PREVIOUS SURVEY	
GRID ORIENTATION	PREVIOUS SURVEY	