


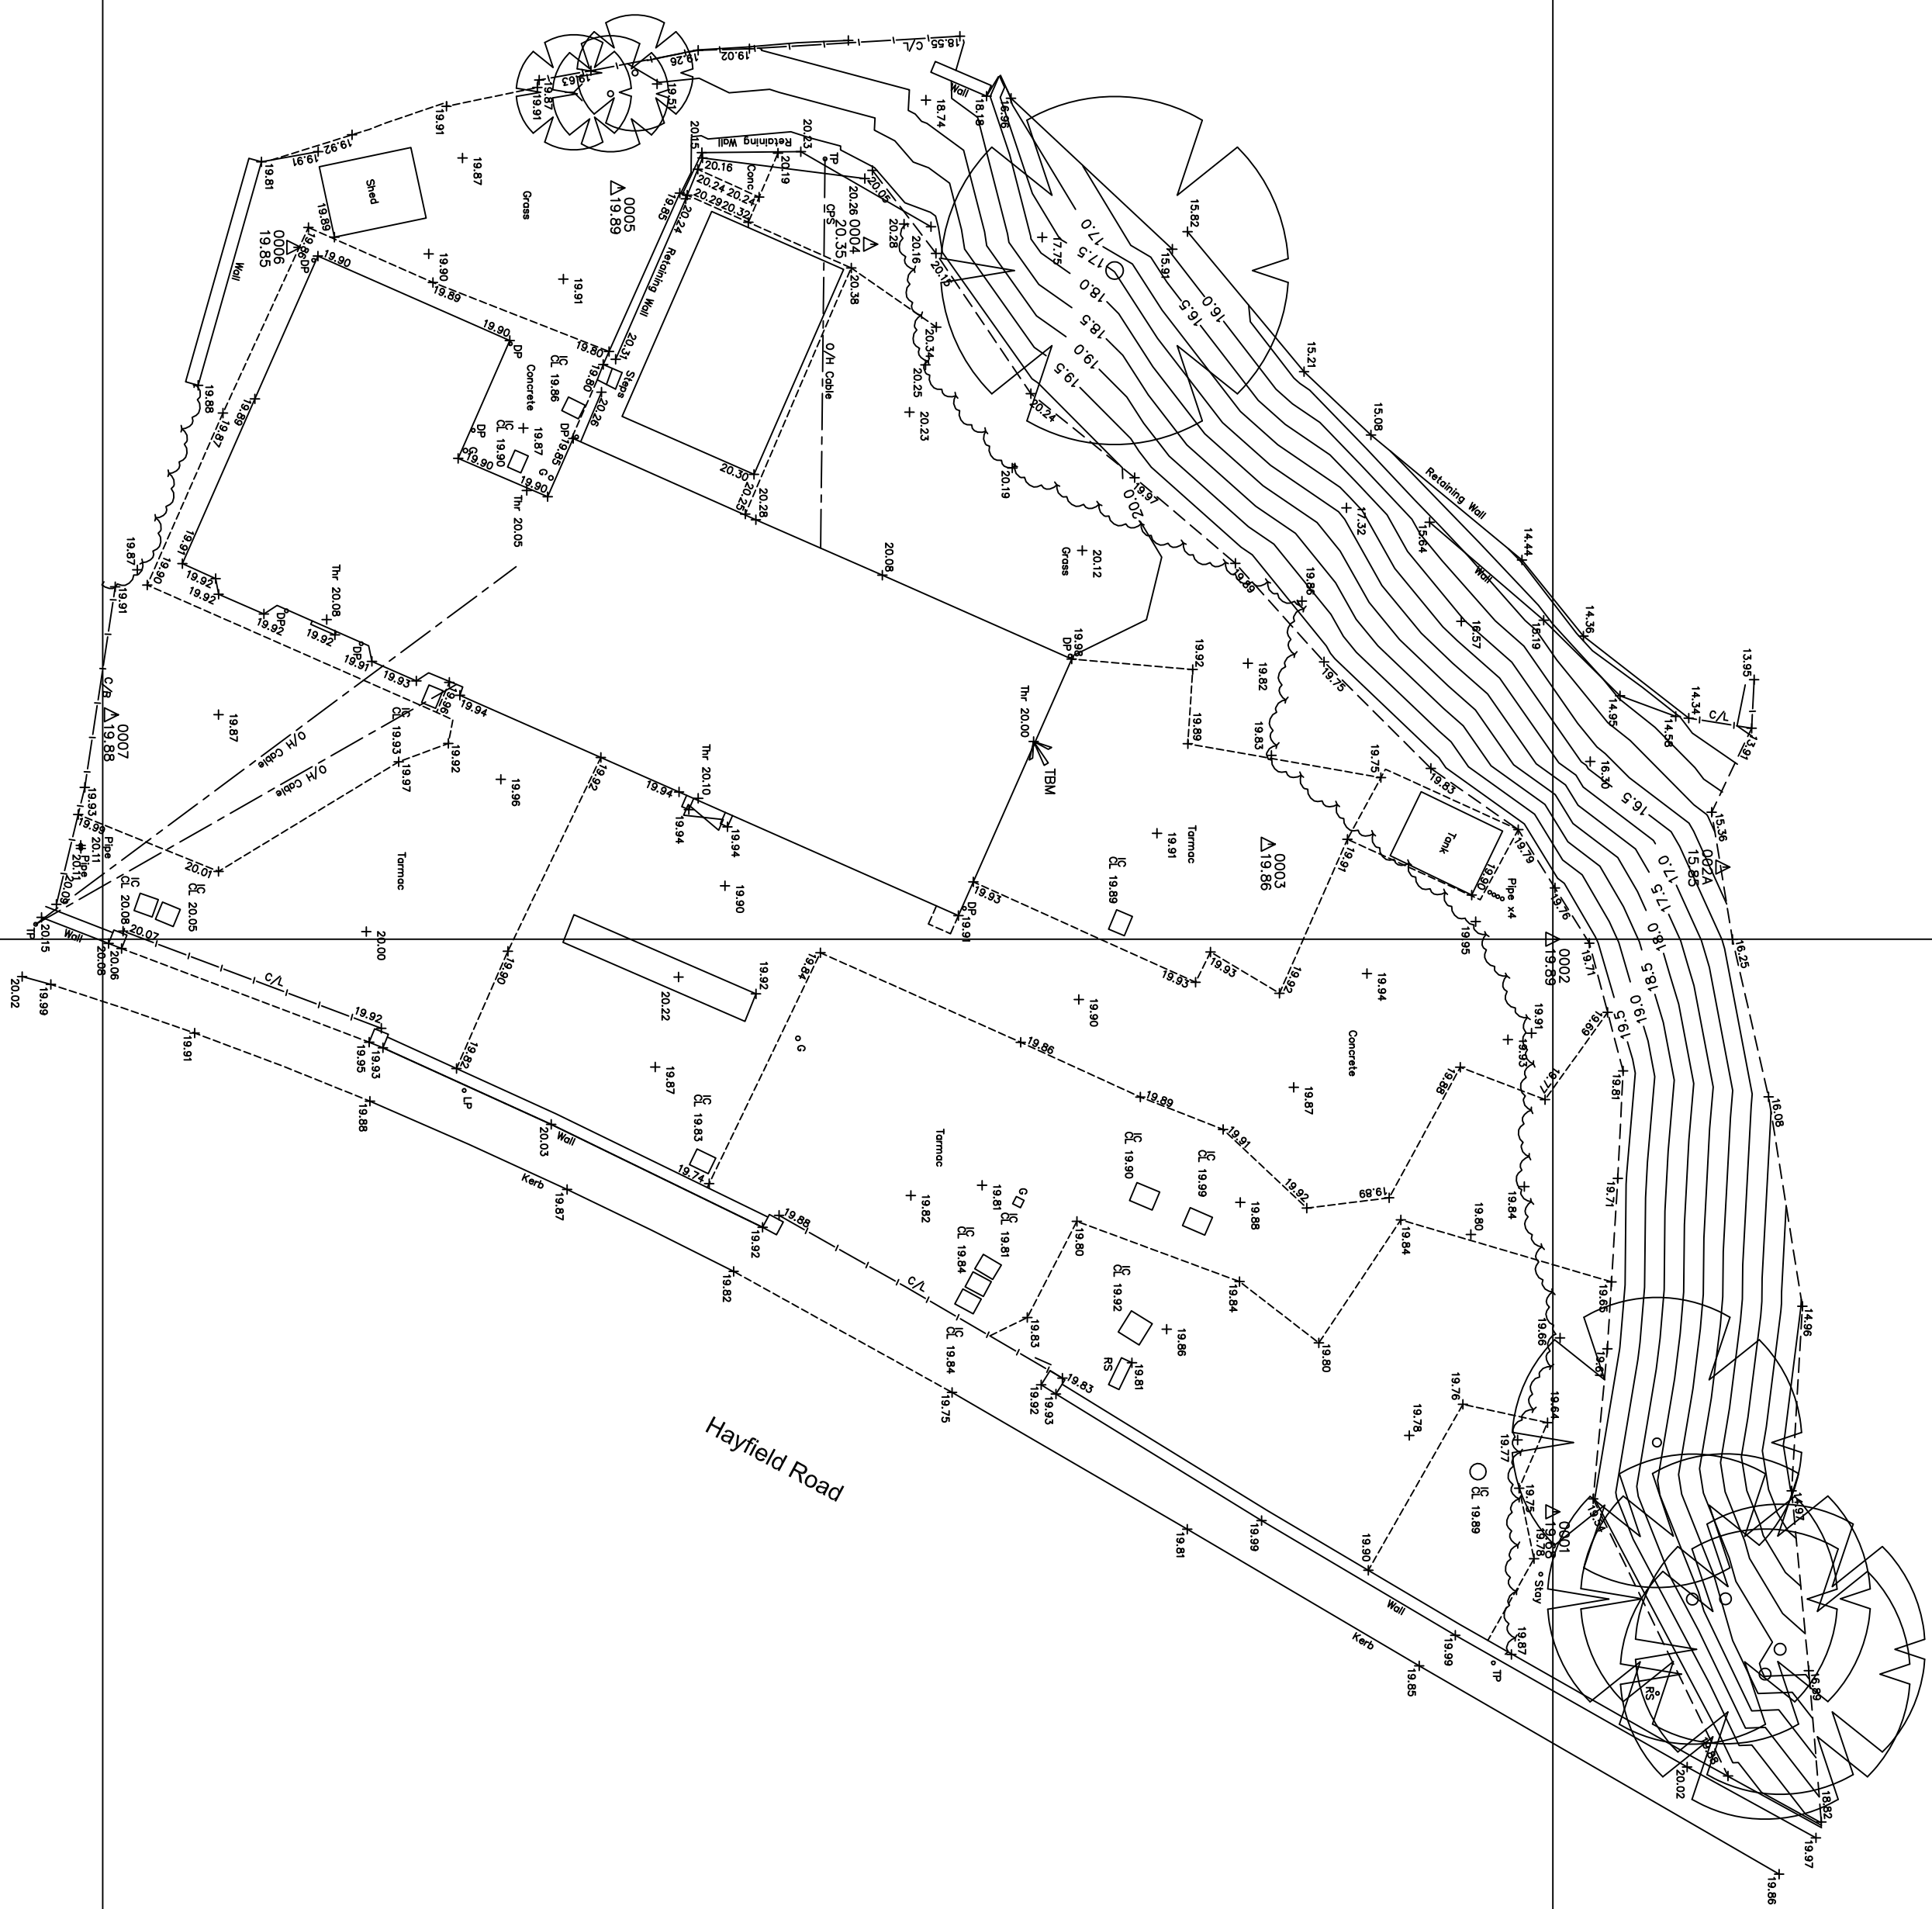

Topographical Survey Legend

[illegible]

Survey Station Coordinates

Stn	Casting	Northing	Level
0001	519.74	500.00	19.68
0002	500.00	500.00	19.87
0003	496.73	490.19	19.86
0004	476.04	476.48	20.35
0005	474.10	467.76	19.89
0006	476.15	456.59	19.65
0007	492.26	450.30	19.88
002A	497.51	505.86	15.85

Head and Registered Office
Survey House
55-57 Wilmslow Road
Handforth • Wilmslow
Cheshire SK9 3EN
Tel. 01625 533444
Fax 01625 526615
Southern Office
Abbey House
18-24 Stoke Road
Slough
Berkshire SL2 5AG
Tel. 01753 722034
Fax 01753 722042

Fax 01753 722042

5

CS

Table 1



21

Te

t

S

VS.

y

5

SL
CO.U

Y
sys.c



E
il@s

uk •

R
CO.

U
sur

www.

