


Legend (Topographical)	
CA	Contour Lines
...	...

Station Coordinates			
STN	Easting	Northing	Level
1	405978.436	381223.888	211.328
2	405884.430	381356.194	209.123
3	405890.975	381354.866	208.970
4	405809.461	381073.135	221.787
5	405885.474	381011.597	223.382
6	405850.005	380945.295	231.034
7	405951.879	381264.669	208.775
8	405922.387	381304.811	208.844
9	405845.365	381304.275	211.538
10	405949.125	381333.026	215.191
11	405849.622	381073.135	212.263
12	405914.091	381255.951	211.307
13	405821.722	381225.597	214.380
14	405956.980	381217.688	214.600
15	405896.039	381168.070	216.563
16	405783.485	381166.983	215.653
17	405852.702	381169.152	215.858
18	405902.542	381121.691	217.188
19	405851.107	381128.941	216.733
20	405868.278	381093.724	217.272
21	405846.754	381051.264	217.237
22	405831.075	381017.065	217.250
23	405808.823	380963.566	217.337
24	405758.757	380986.676	217.130
25	405710.605	381004.131	218.061
26	405769.534	381217.710	216.079
27	405864.795	381038.922	223.799
28	405816.270	380954.170	227.428

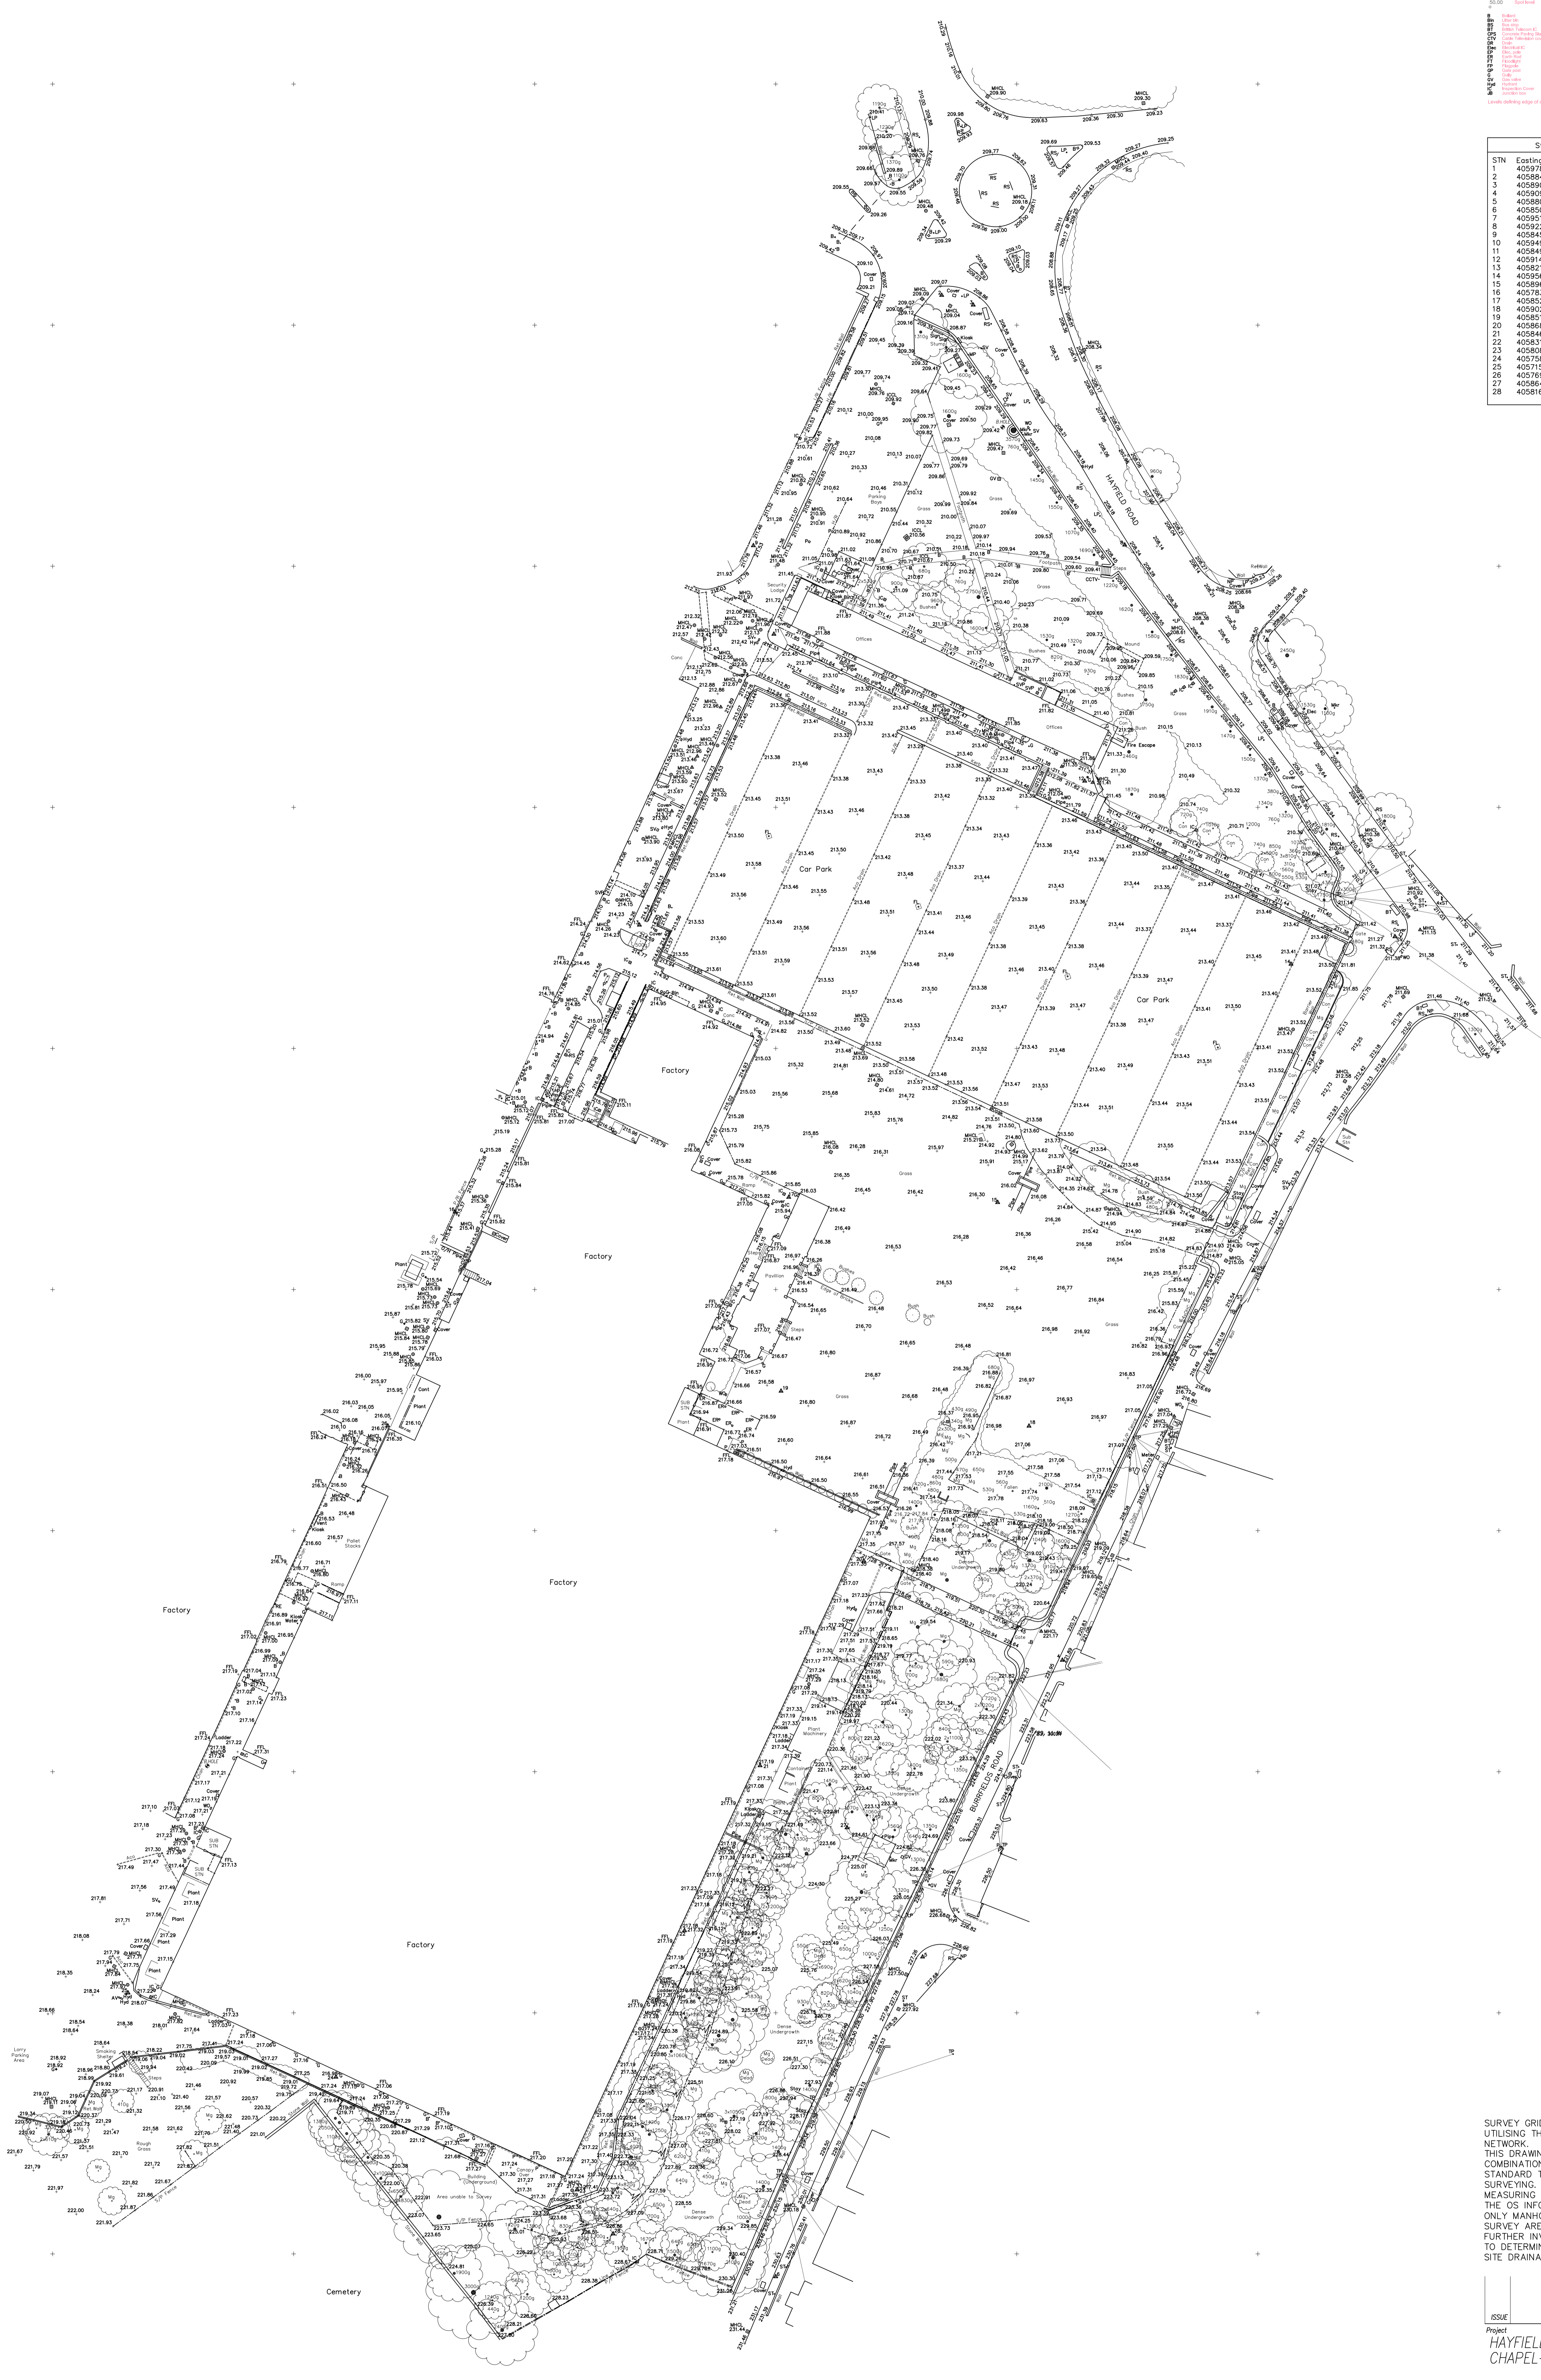

SURVEY GRID AND LEVELS ARE DEFINED UTILISING THE LEICA SMARTNET GNSS NETWORK. THIS DRAWING HAS BEEN PRODUCED BY A COMBINATION OF OS DIGITAL SUPERPLAN AND STANDARD TOPOGRAPHICAL DIGITAL SURVEYING. CARE SHOULD BE TAKEN WHEN MEASURING FROM ONE SYSTEM TO ANOTHER. THE OS INFORMATION IS FOR GUIDANCE ONLY. ONLY MANHOLES FOUND DURING THE SITE SURVEY ARE INDICATED ON THIS PLAN. FURTHER INVESTIGATION MAY BE REQUIRED TO DETERMINE THE FULL EXTENT OF THE SITE DRAINAGE.

ISSUE	REVISION	DATE

Project  
**HAYFIELD ROAD,  
CHAPEL-EN-LE-FRITH.**

Drawing title  
**SITE SURVEY.**

Scales  
1:500 Date 30.01.12

Drawing number  
SDL 1906/1. Rev. Drawn by BJ

CLIENT  
HEYROSE PROPERTY GROUP

**Survey & Design Limited**  
28 RAILWAY ROAD, LEIGH, LANCs, WN7 4AU  
Tel: 01942 673136, Fax: 01942 607054  
Email: bry@surveysanddesign.co.uk  
LAND SURVEYING • DESIGN CONSULTANTS  
CIVIL • ARCHITECTURAL • PLANNING