


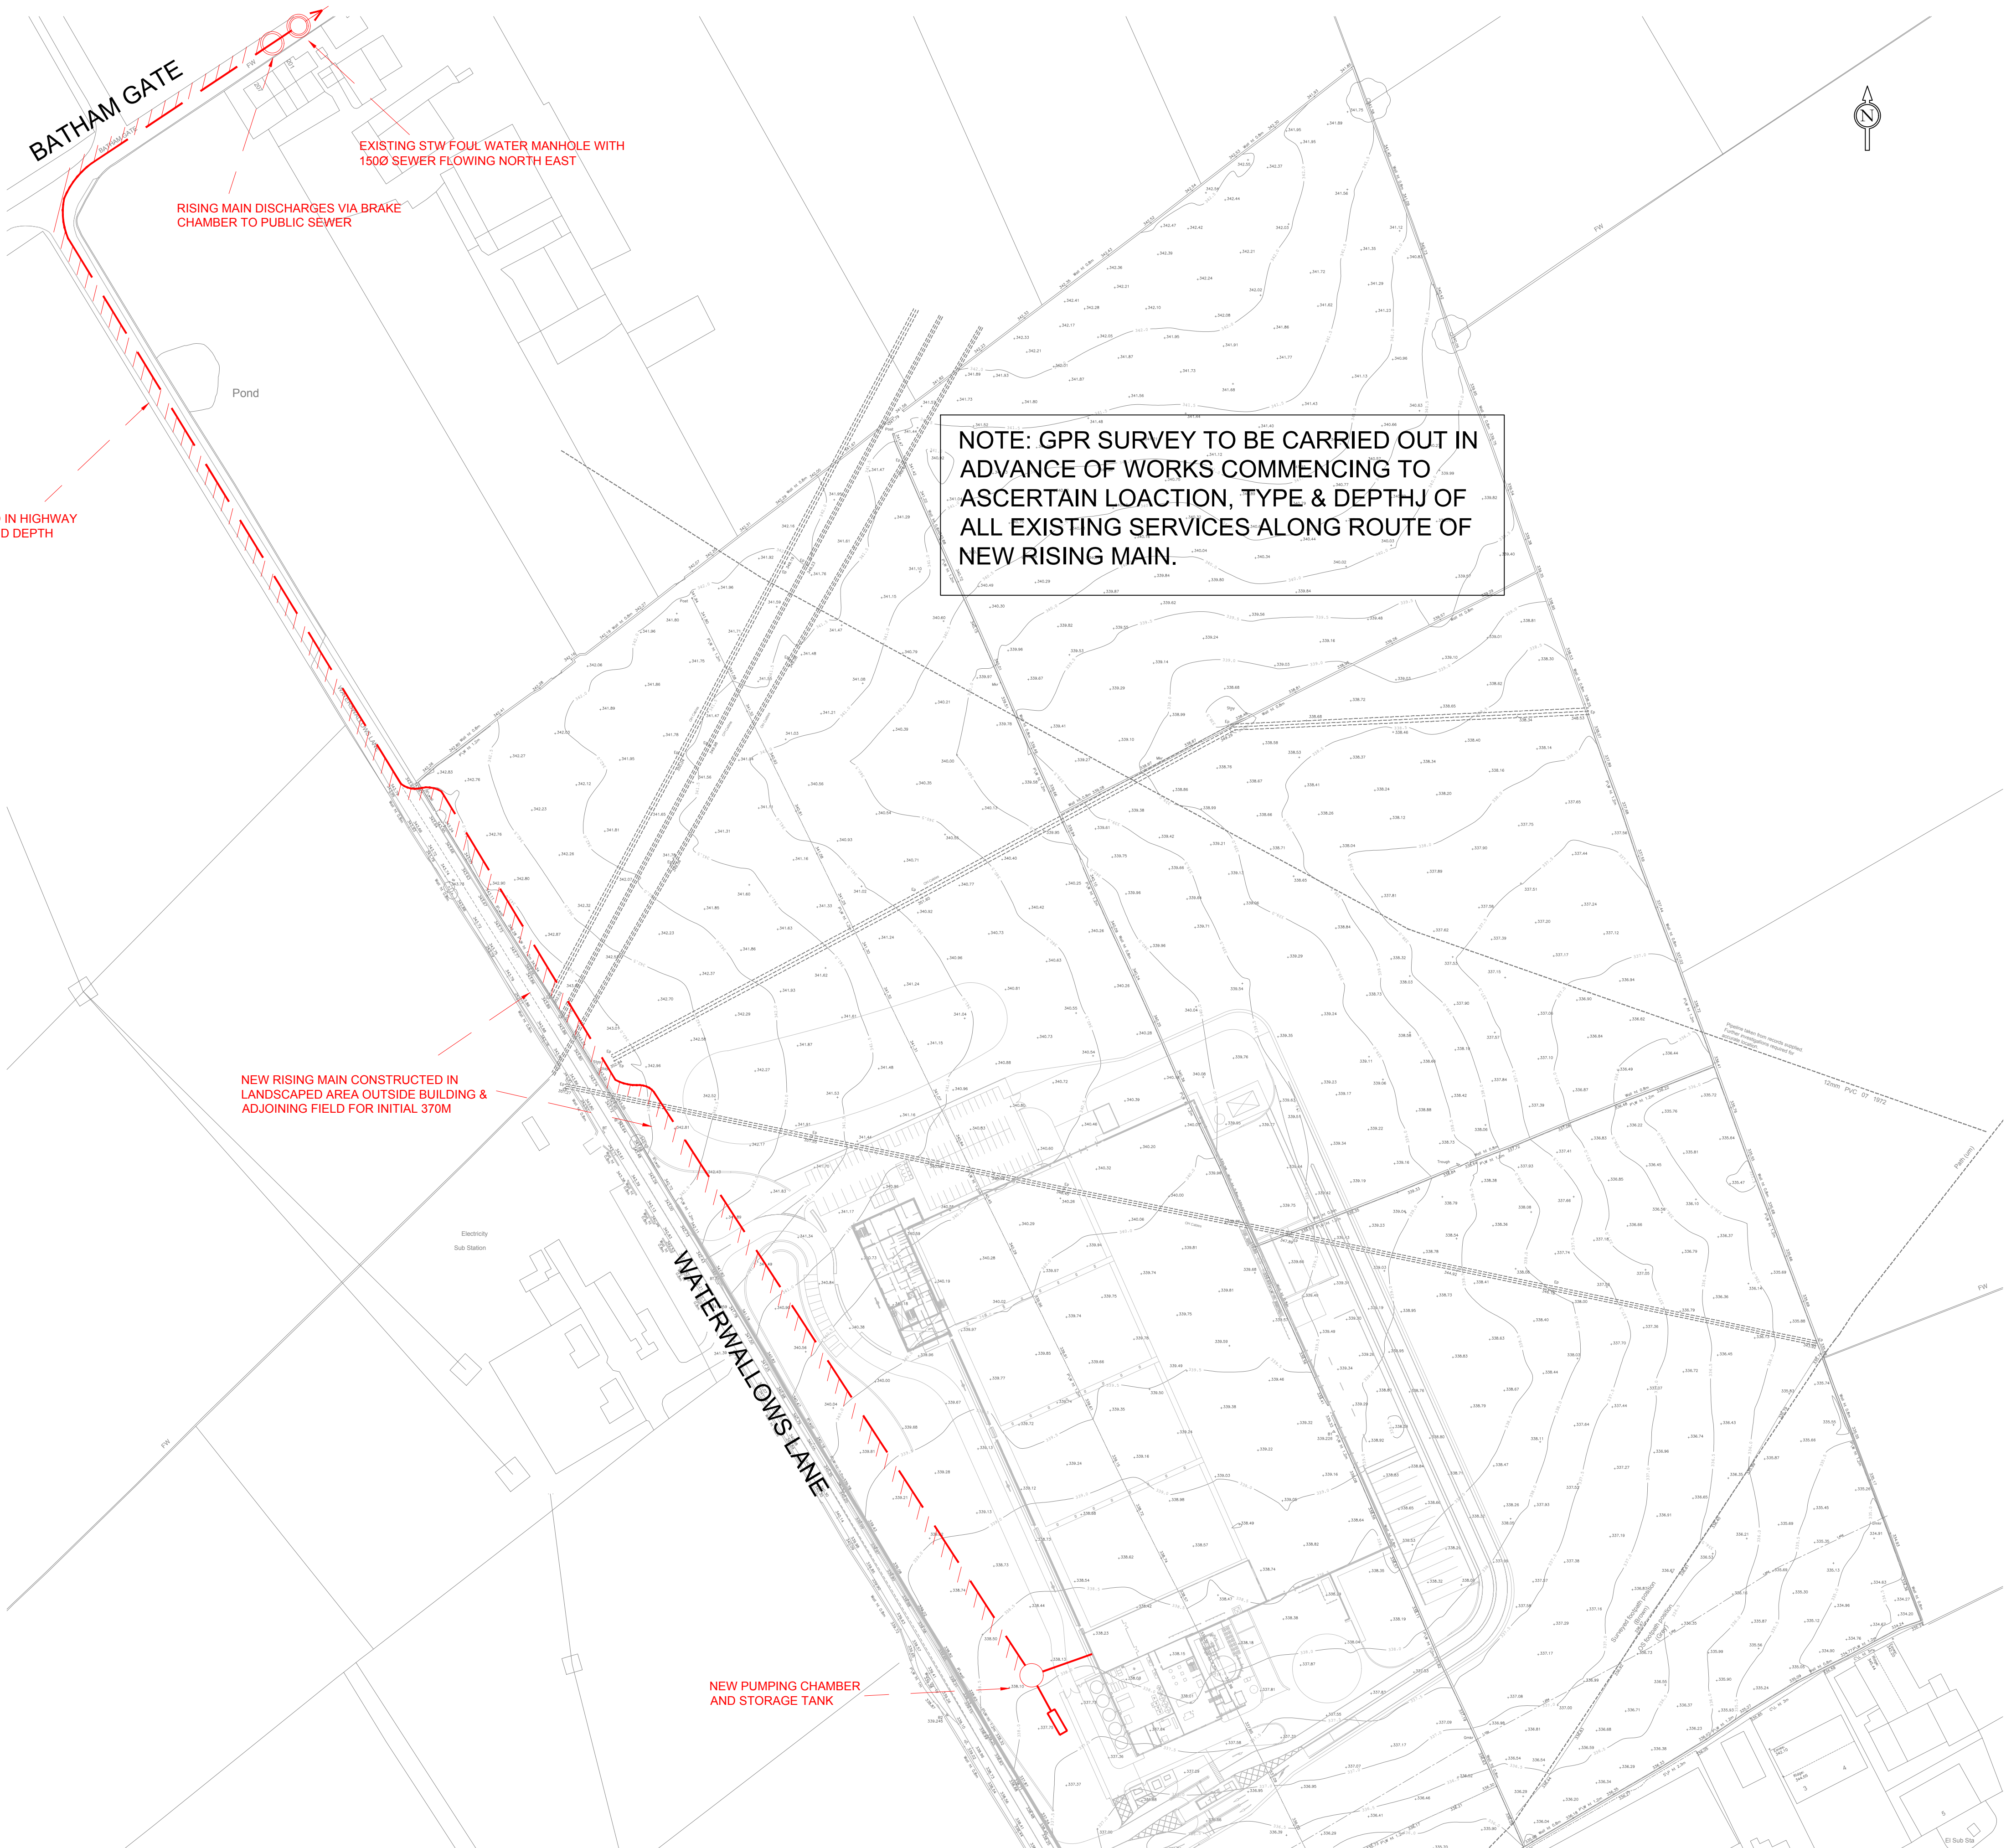

GENERAL NOTES

1. DRAWINGS ARE TO BE READ IN CONJUNCTION WITH ALL RELEVANT SPECIFICATIONS, ENGINEERS, ARCHITECTS & SERVICES DRAWINGS, INCLUDING APPROVED BUILDERS WORK DRAWINGS. CONTRACTOR TO NOTIFY ENGINEER OF DISCREPANCIES BETWEEN STRUCTURAL DRAWINGS AND SPECIFICATIONS OR OTHER DRAWINGS.
2. ALL DIMENSIONS ARE IN MILLIMETRES UNLESS NOTED OTHERWISE.
3. DO NOT SCALE FROM THIS DRAWING. WORK TO DIMENSIONS OR CO-ORDINATES PROVIDED. ALL LEVELS ARE IN METRES AND ALL DIMENSIONS ARE IN MILLIMETRES, UNLESS OTHERWISE NOTED. ANY AMBIGUITIES, OMISSIONS AND ERRORS ON DRAWINGS, SHALL BE BROUGHT TO THE ENGINEERS ATTENTION IMMEDIATELY.

P1	09.12.15	CF	PG	PRELIMINARY ISSUE
No	DATE	DRAWN	REV'D ENG.	AMENDMENT
STATUS		PURPOSE OF ISSUE		
S2		FOR INFORMATION		
COPYRIGHT: The concepts and the information contained in this document are the copyright of Scott Hughes Design Ltd. Use or copying of the document in whole or in part without written permission of Scott Hughes Design Ltd. constitutes and infringement of copyright.				
 Scott Hughes Design Ltd. The Flint Glass Works, 64 Jersey Street, Manchester M4 6JW t. 0161 605 0831 f. 0161 605 0832 e.mail@scotthughesdesign.co.uk Reg No. 4899745				
CLIENT				
NESTLE WATERS				
PROJECT				
PROJECT ARTHUR, BUXTON				
DRAFTER		CF	ENGINEER	PG
TITLE				
NEW FOUL PUMPING MAIN: GENERAL ARRANGEMENT				
SCALE	SHEET	DRAWING No		REV
1-1250	A1	2965-SHD-00-ZZ-DR-C-0001		P1