
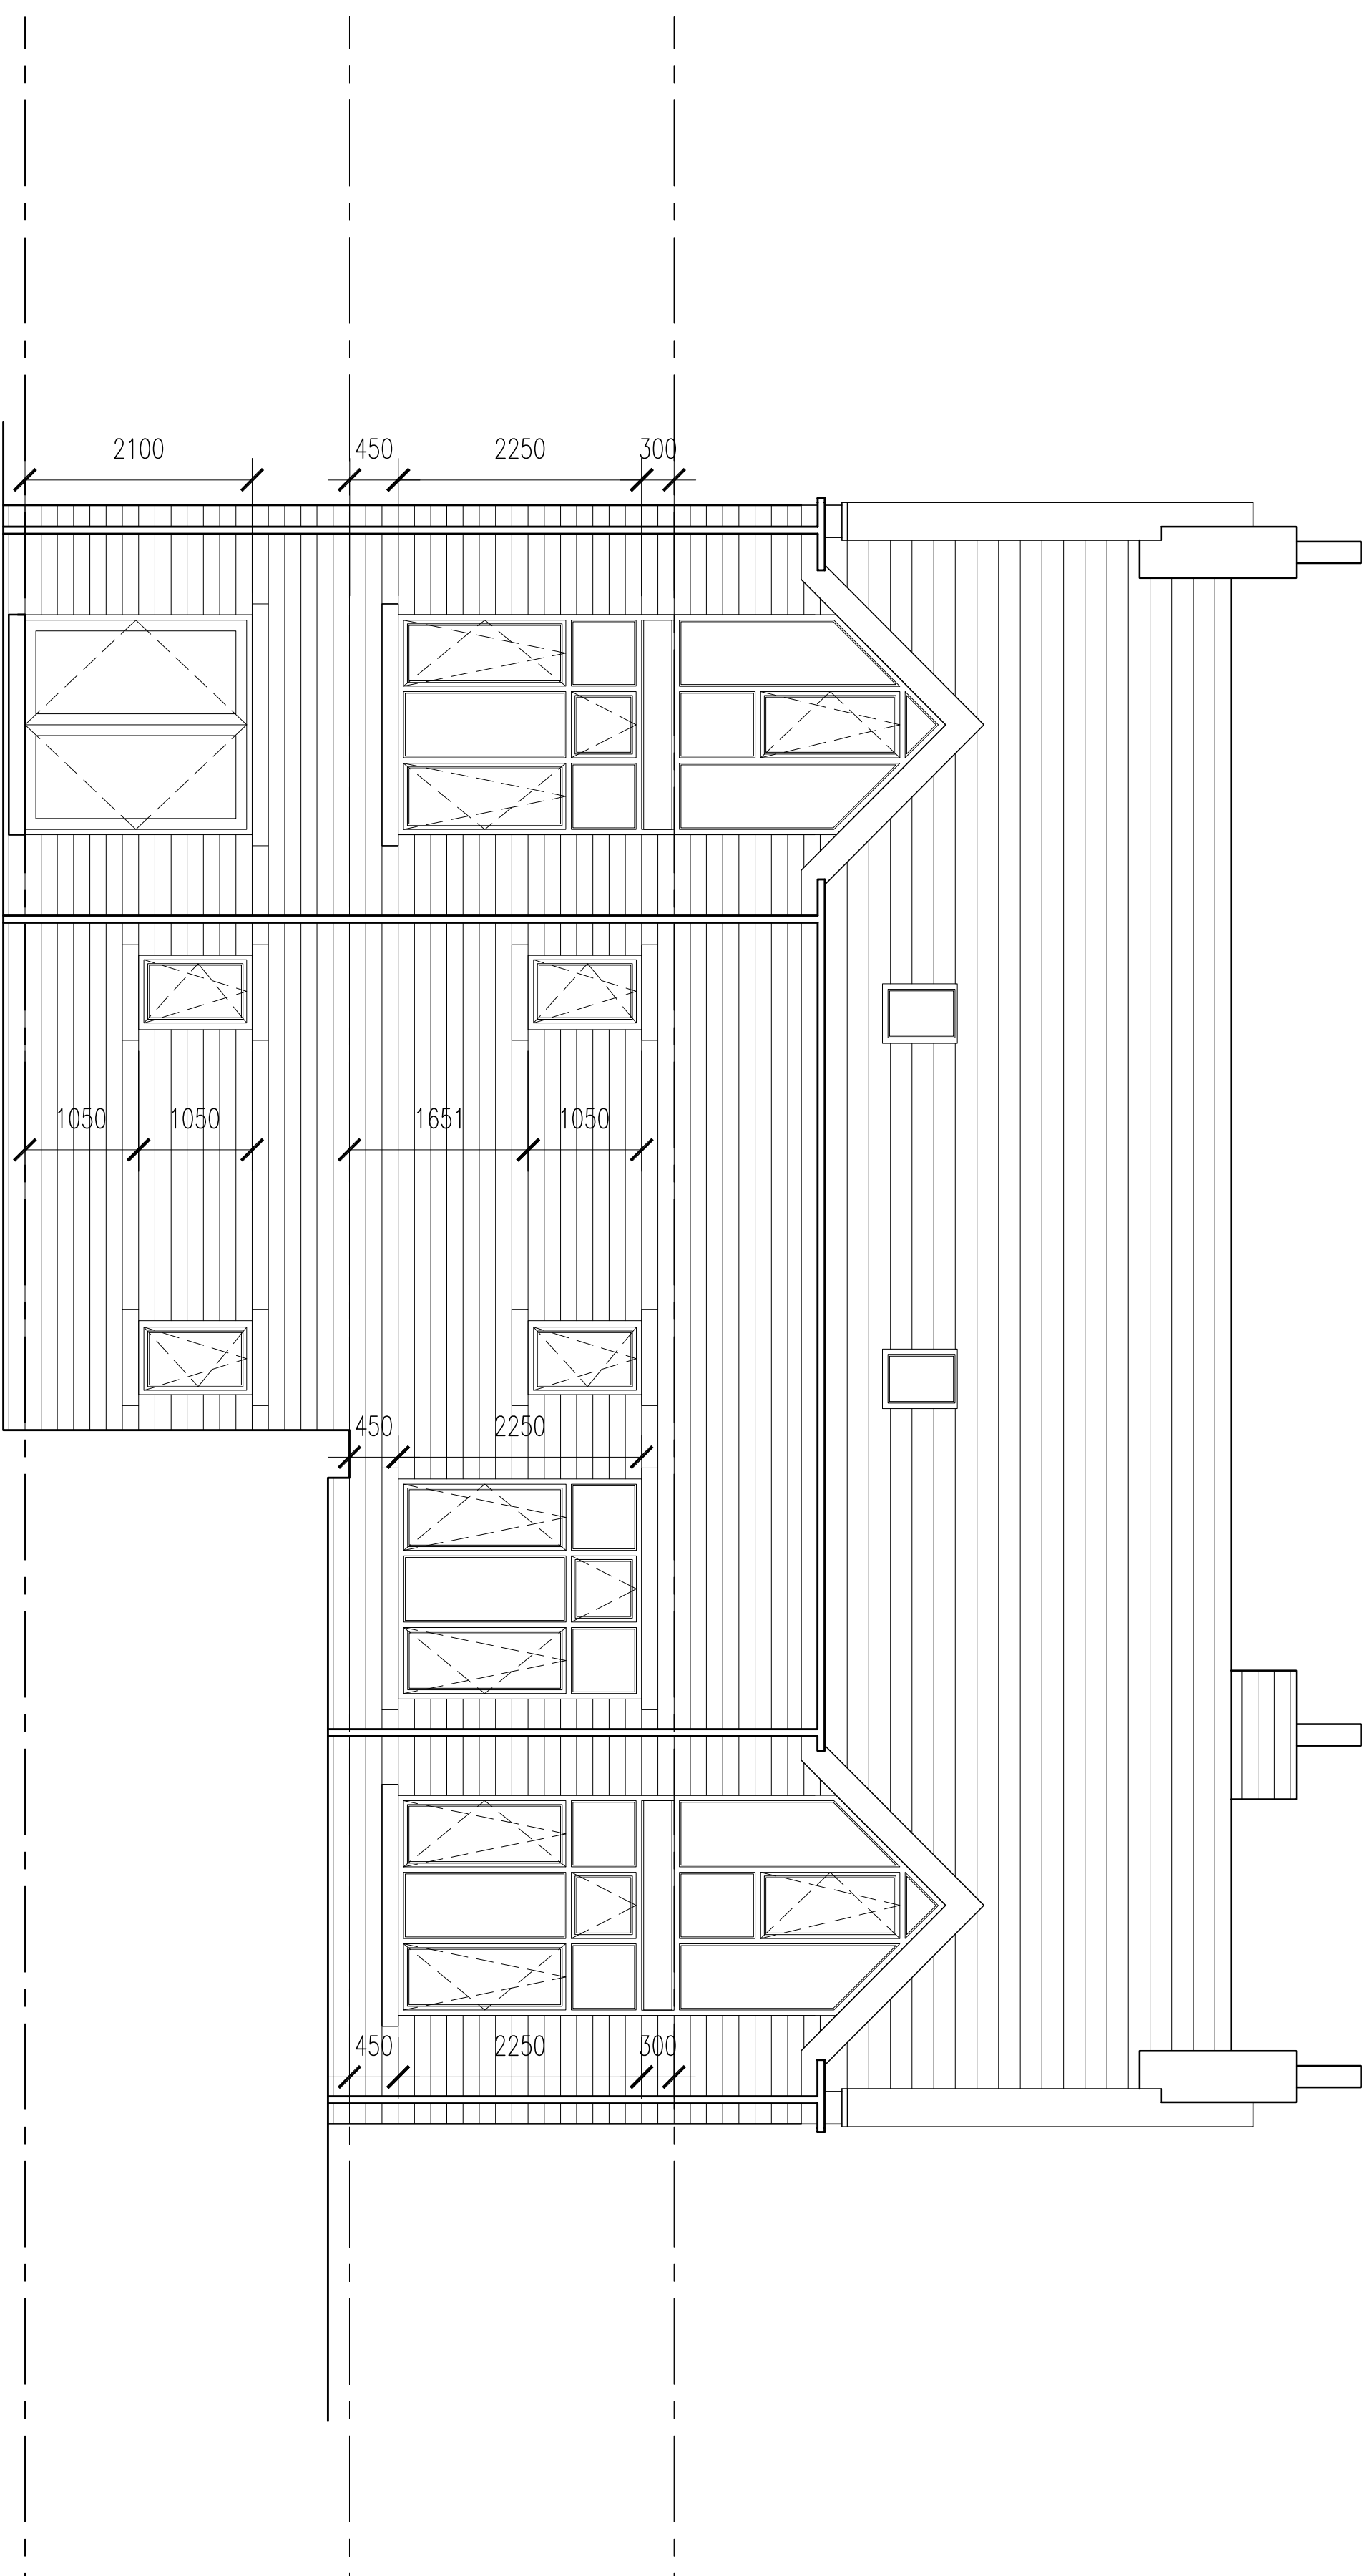


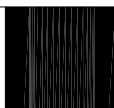

BLOCK C SIDE ELEVATION

			
Coda Studios Ltd Hope Works, 25 Mowbray Street, Sheffield, S2 8EL t: 0114 279 8003 f: 0114 279 8004 e: information@coda studios.co.uk			
Leith Properties Ltd c/o LPC Living Ltd		Client	
WYE HOUSE		Job	
BLOCK C		Title	
SIDE ELEVATION			
DRAWN	CHECKED	DATE	SCALE
U	-	2014	A3 ISSUE: 1:100 A1 ISSUE: 1:50
REVISION		DRAWING STATUS	
A	-	2242-138	