



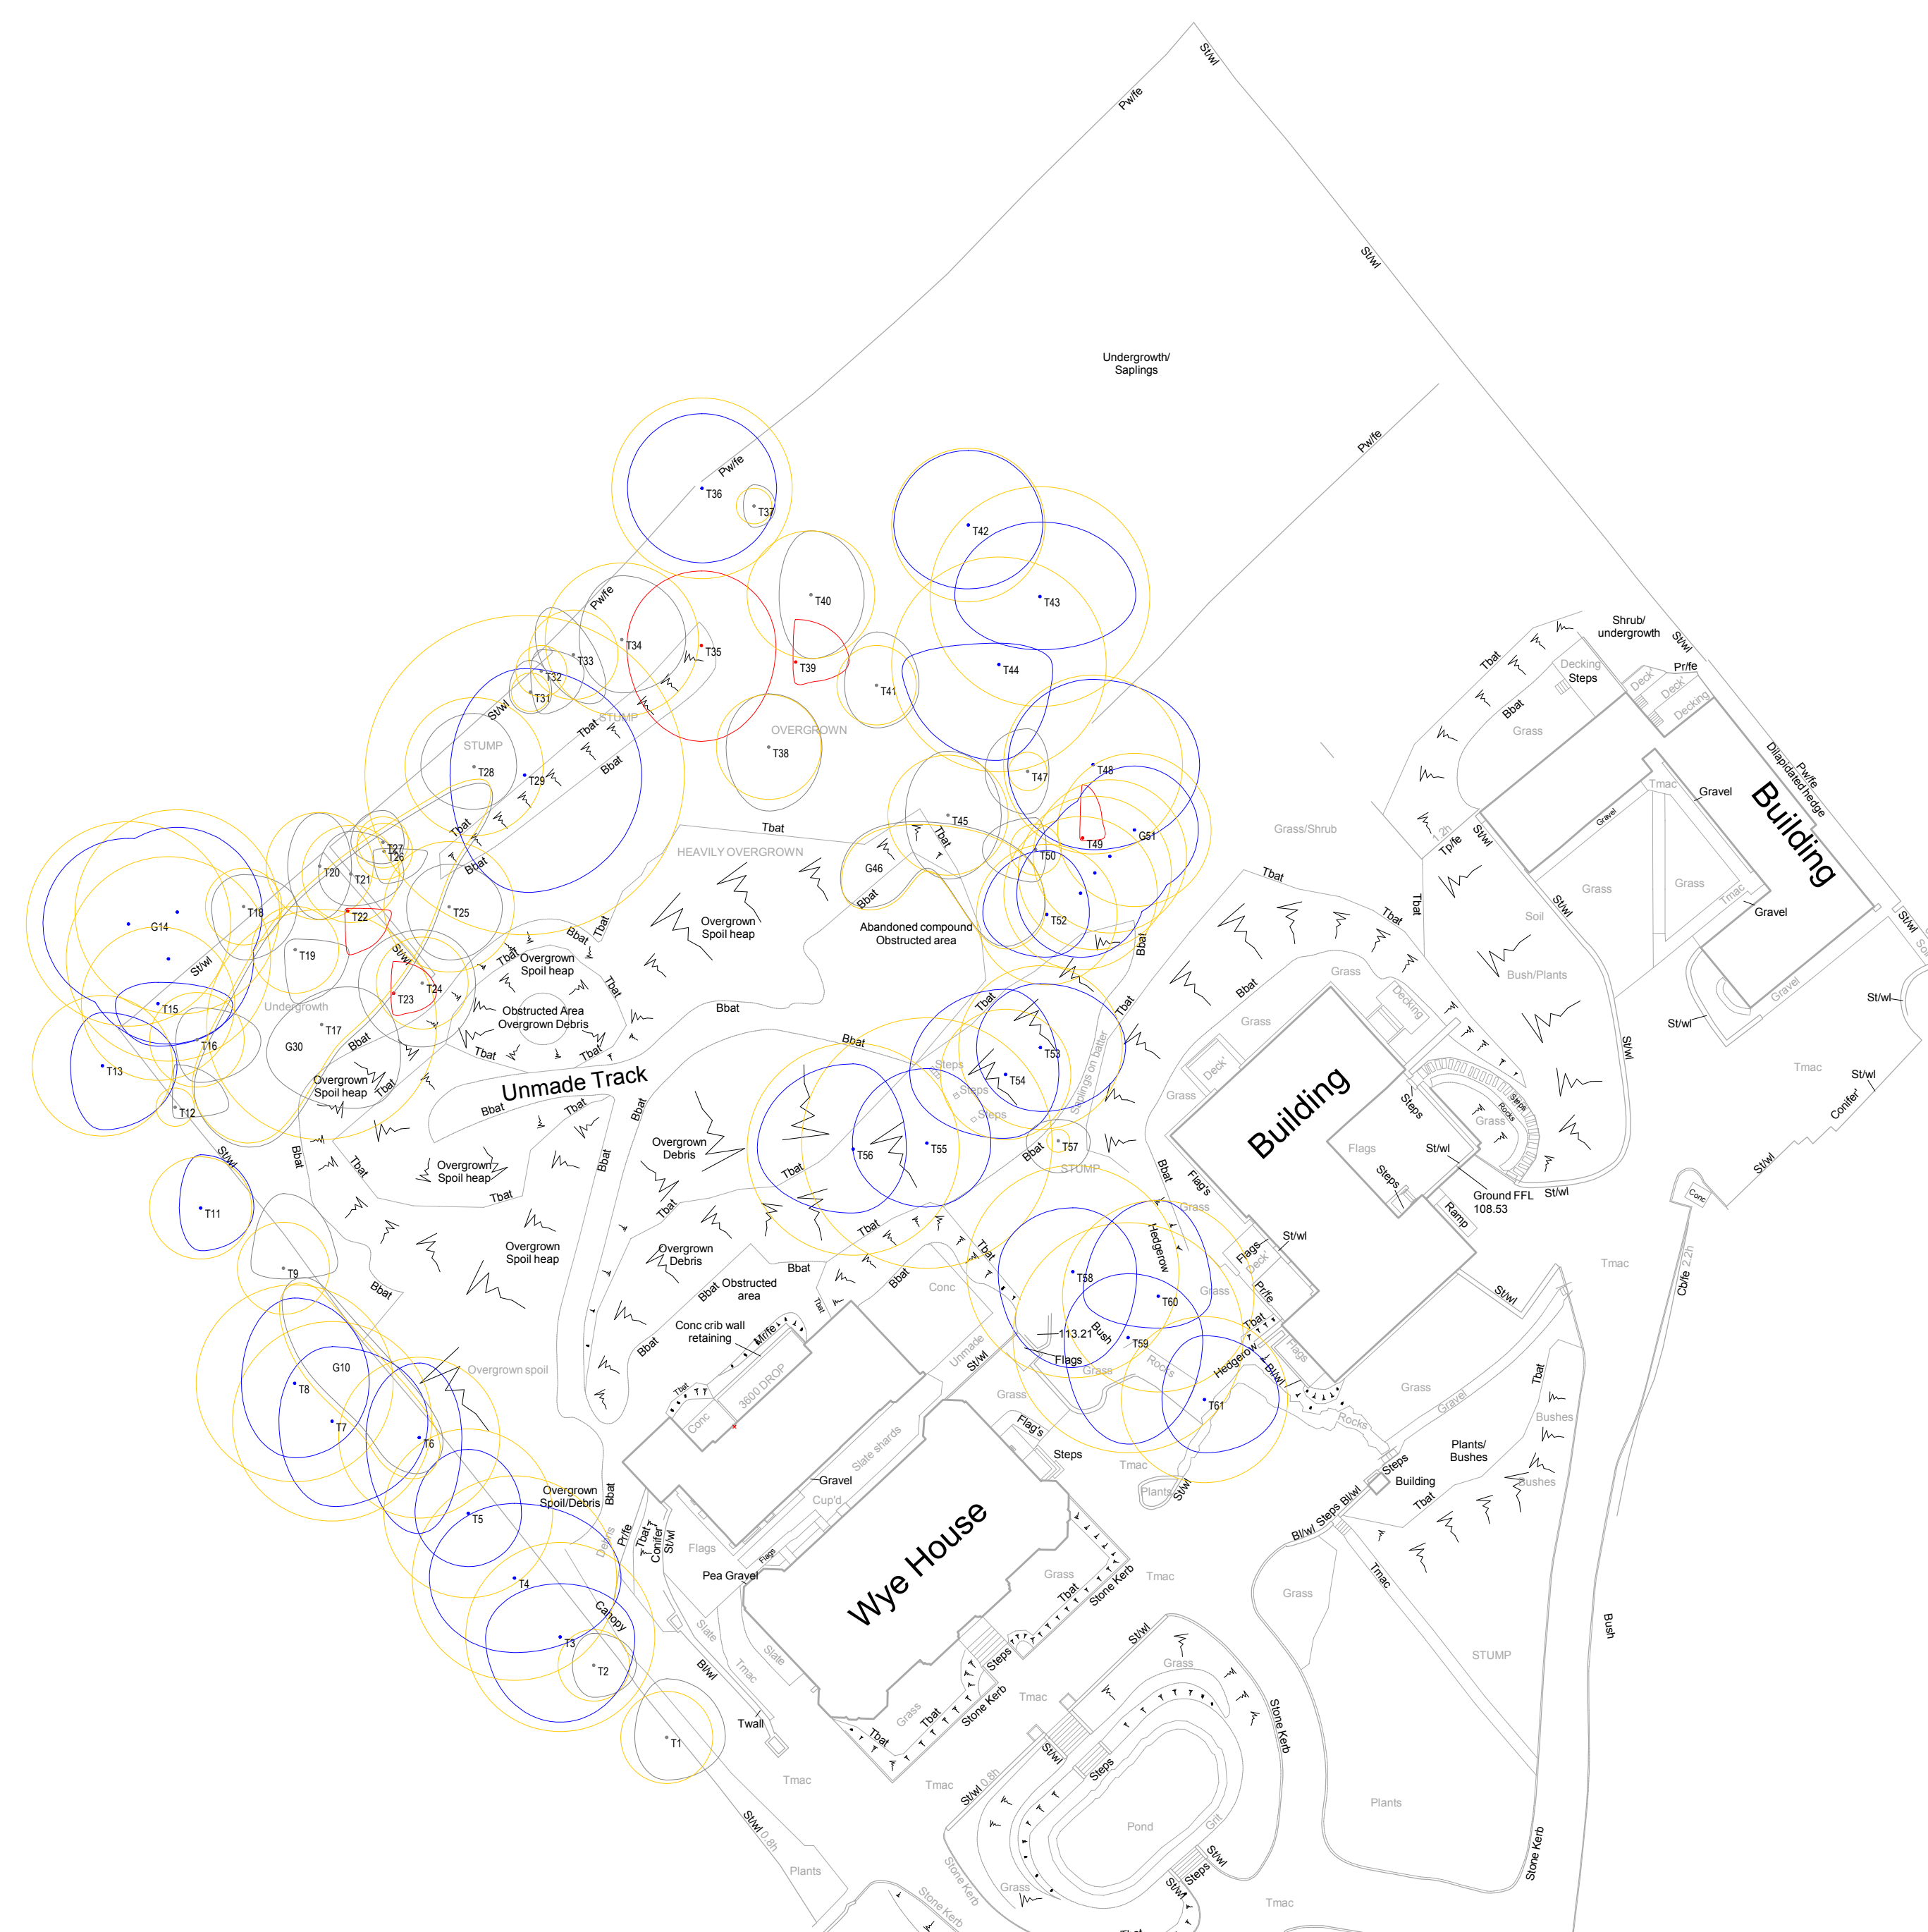

KEY

T = Individual tree
G = Group of trees
H = Hedge

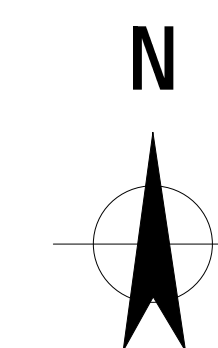

RETENTION CATEGORIES:
British Standard BS5837:2012
Please refer to Appendix 2 of the
report for category definitions.

-  CATEGORY A:
Tree of HIGH quality
-  CATEGORY B:
Tree of MODERATE quality
-  CATEGORY C:
Tree of LOW quality
-  CATEGORY U:
Tree UNSUITABLE for retention
-  Root Protection Area (RPA)

Project:

**Wye House
Corbar Road
Buxton**

Title:

Tree Constraints Plan

Drawing No:

TCP.12208.01

Scale: 1:500 @ A1

Drawn by: RG

Approved by: KG

Godwin's Tree Consultants

Tel: 0800 030 4045 Email: info@godwins.co.uk