


Traffic Management Plan Hayfield.

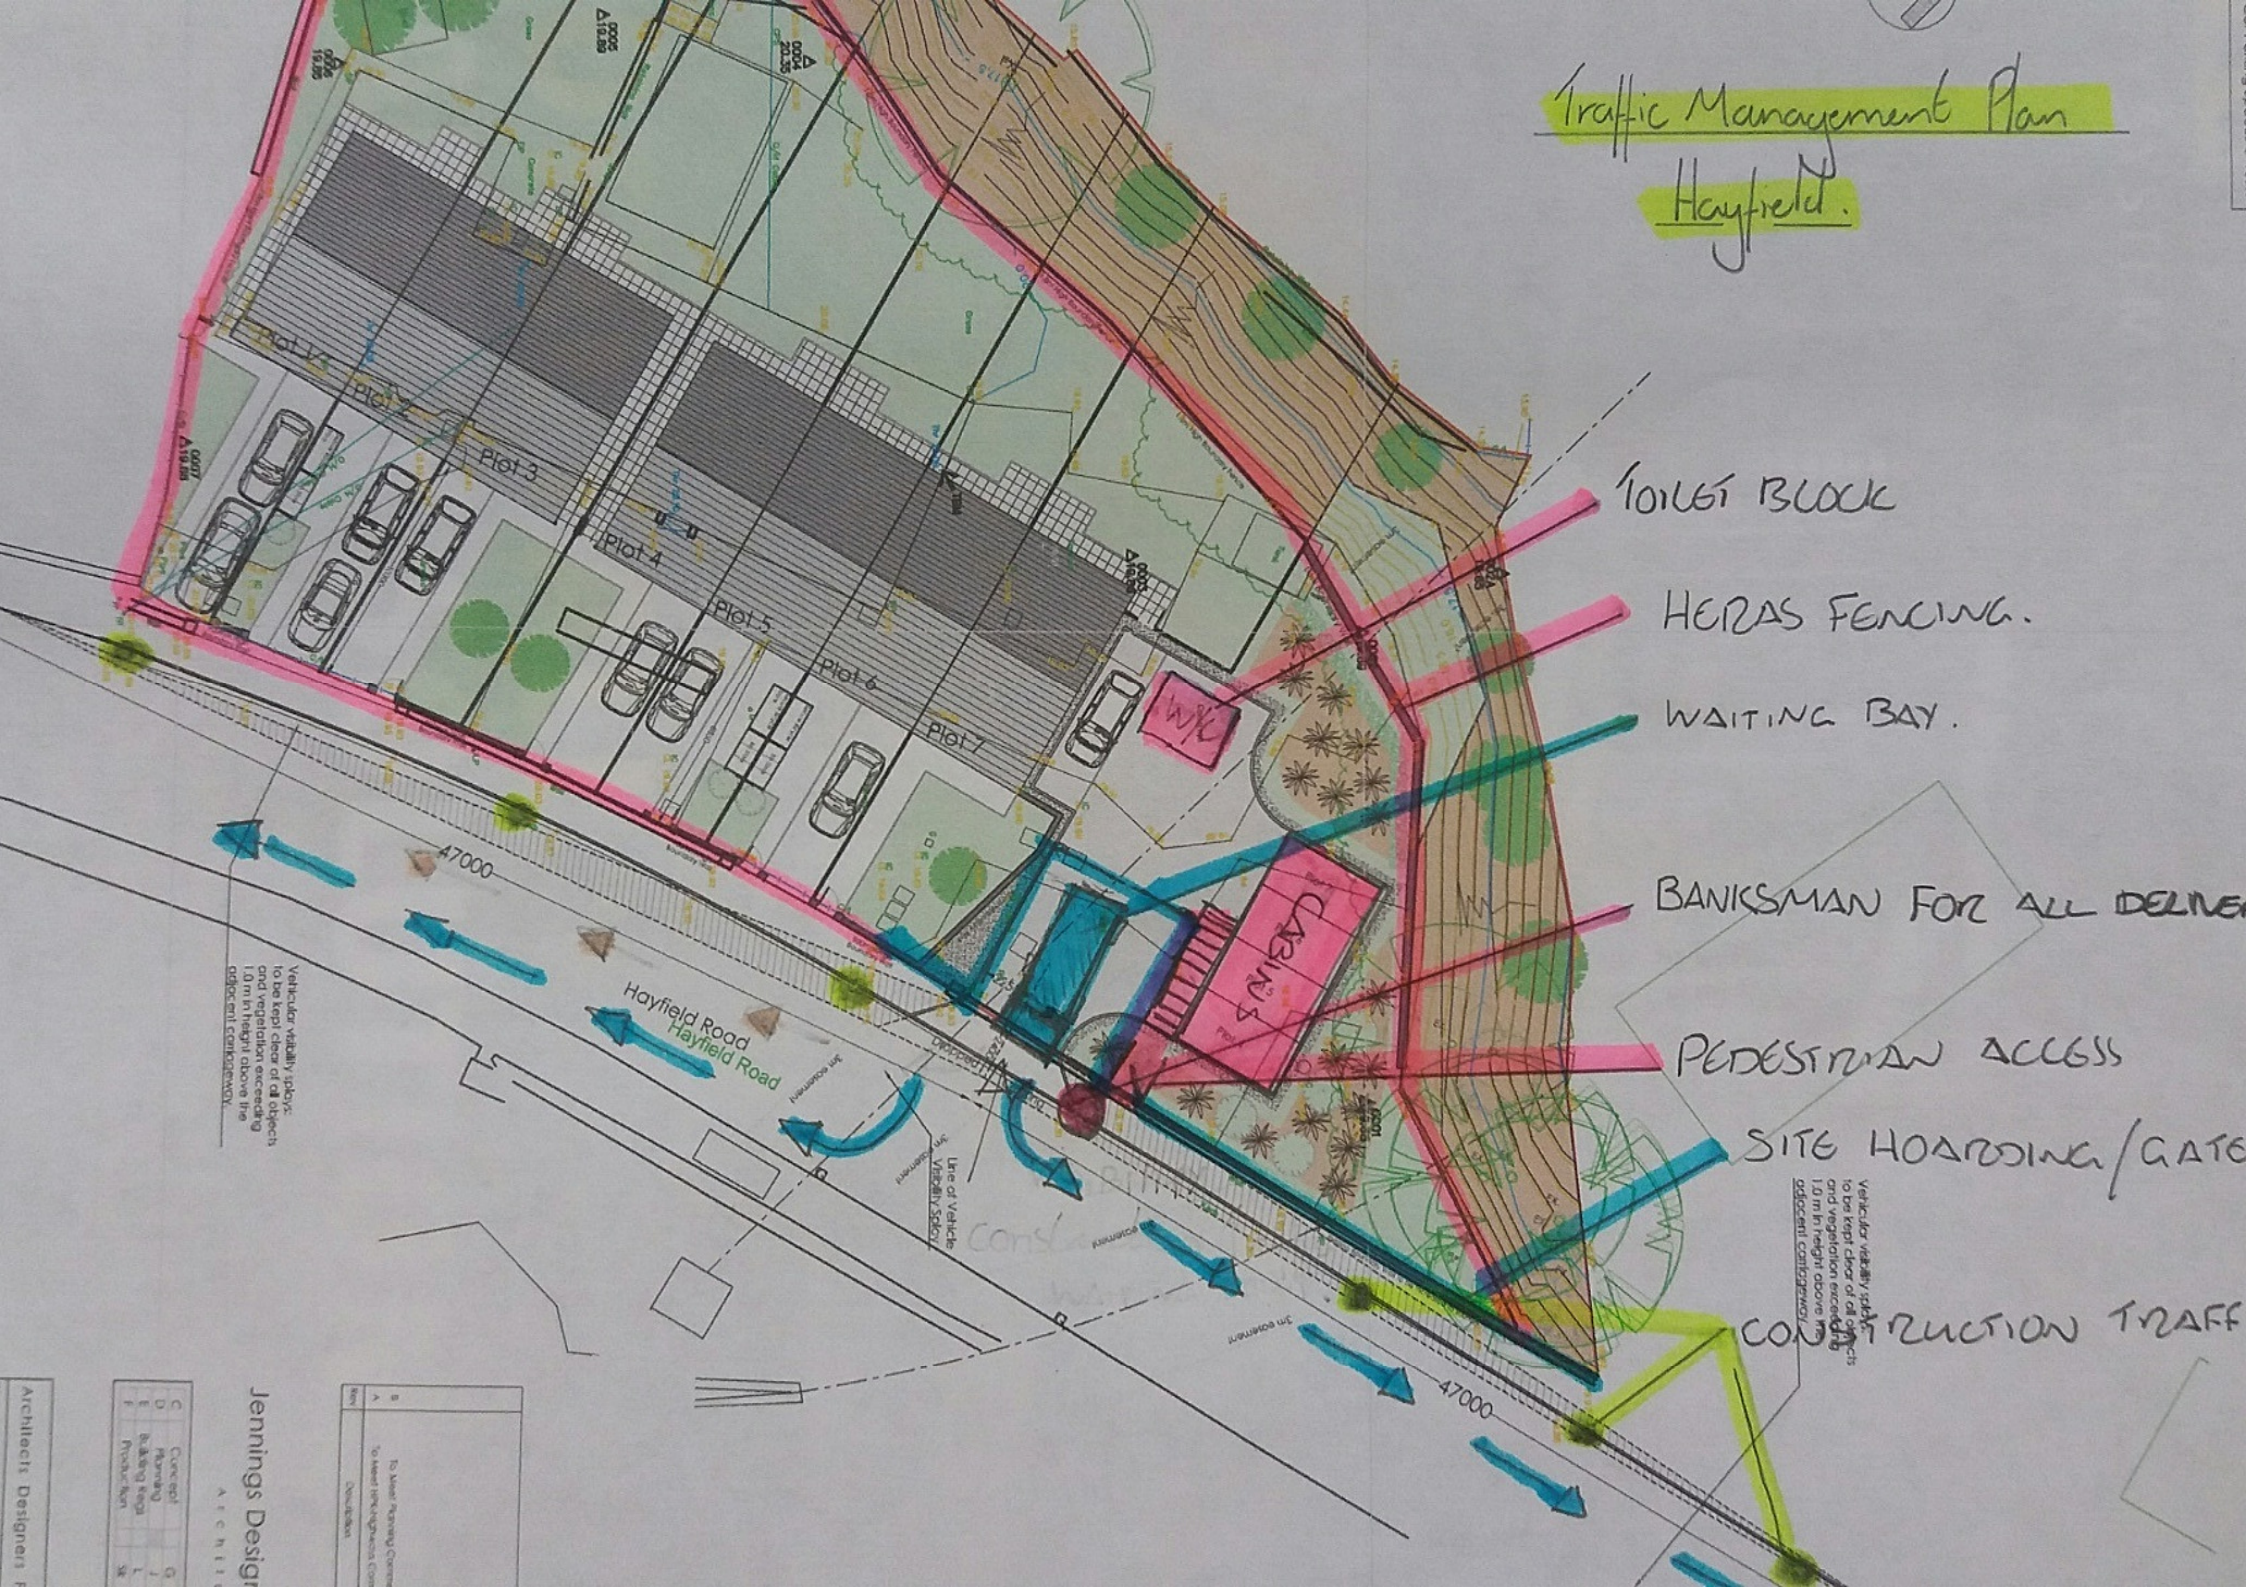

TOILET BLOCK


WAITING BAY.

BANKSMAN FOR ALL DELIVERIES

PEDESTRIAN ACCESS

SITE HOARDING/GATE

CONSTRUCTION TRAFFIC

Vehicle visibility should be kept clear of all objects and vegetation exceeding 1.0m in height above the adjacent contour.

Vehicle visibility should be kept clear of all objects and vegetation exceeding 1.0m in height above the adjacent contour.

Jennings Design

ARCHITECT



Architects Designers