


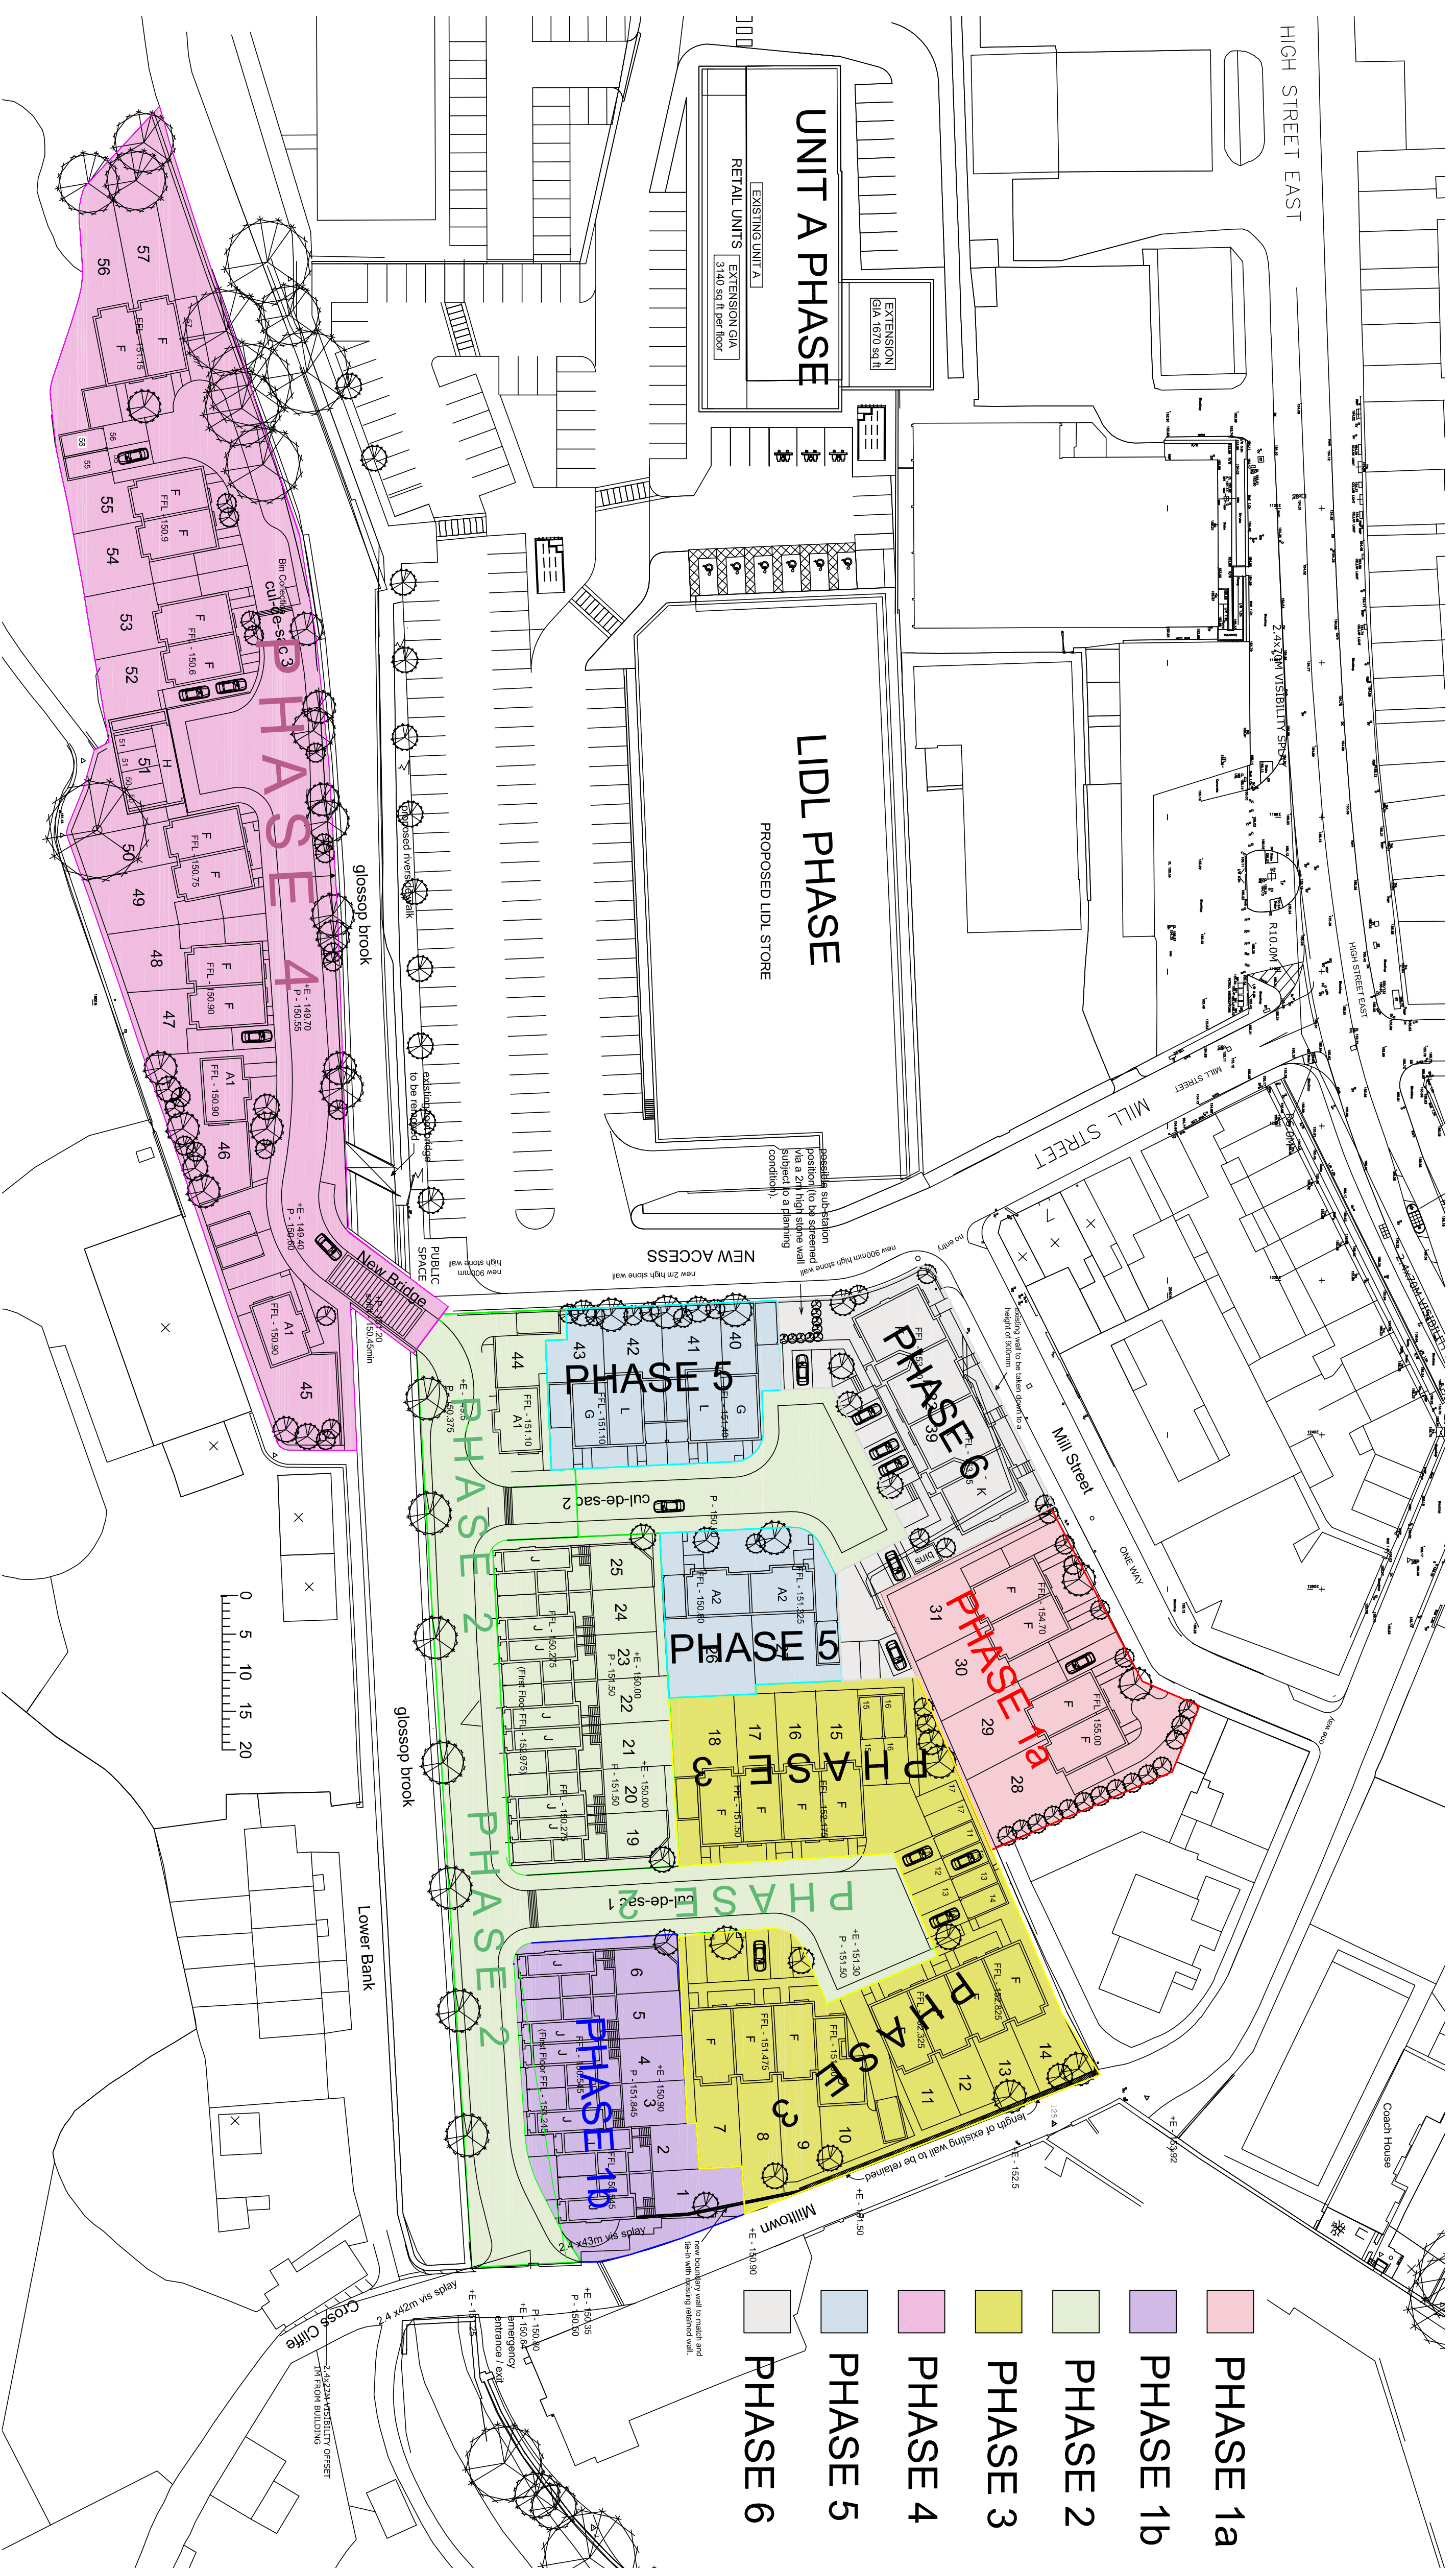

PROPOSED PHASING DRAWING IN RESPECT OF PLANNING CONDITION 6 .

PLANNING CONDITION 6.

To be read in conjunction with preliminary master programme.

Brian Elwell & Co

171 STAMFORD ROAD, AUDENSHAW, MANCHESTER, M34 5NP
TEL: 07711 496691. Email: Brian@BrianElwell.co.uk

TEL: 07711 496691.

Email: Brian@BrianElwell.co.uk

Building Surveying & Architectural Services

Scale 1:500@A1
Drg: 1794/Ph102
Aug 2016

Drg: 1794/Ph102

Aug 2016