



408600E


408700E

369700N

369700N

408600E

408700E

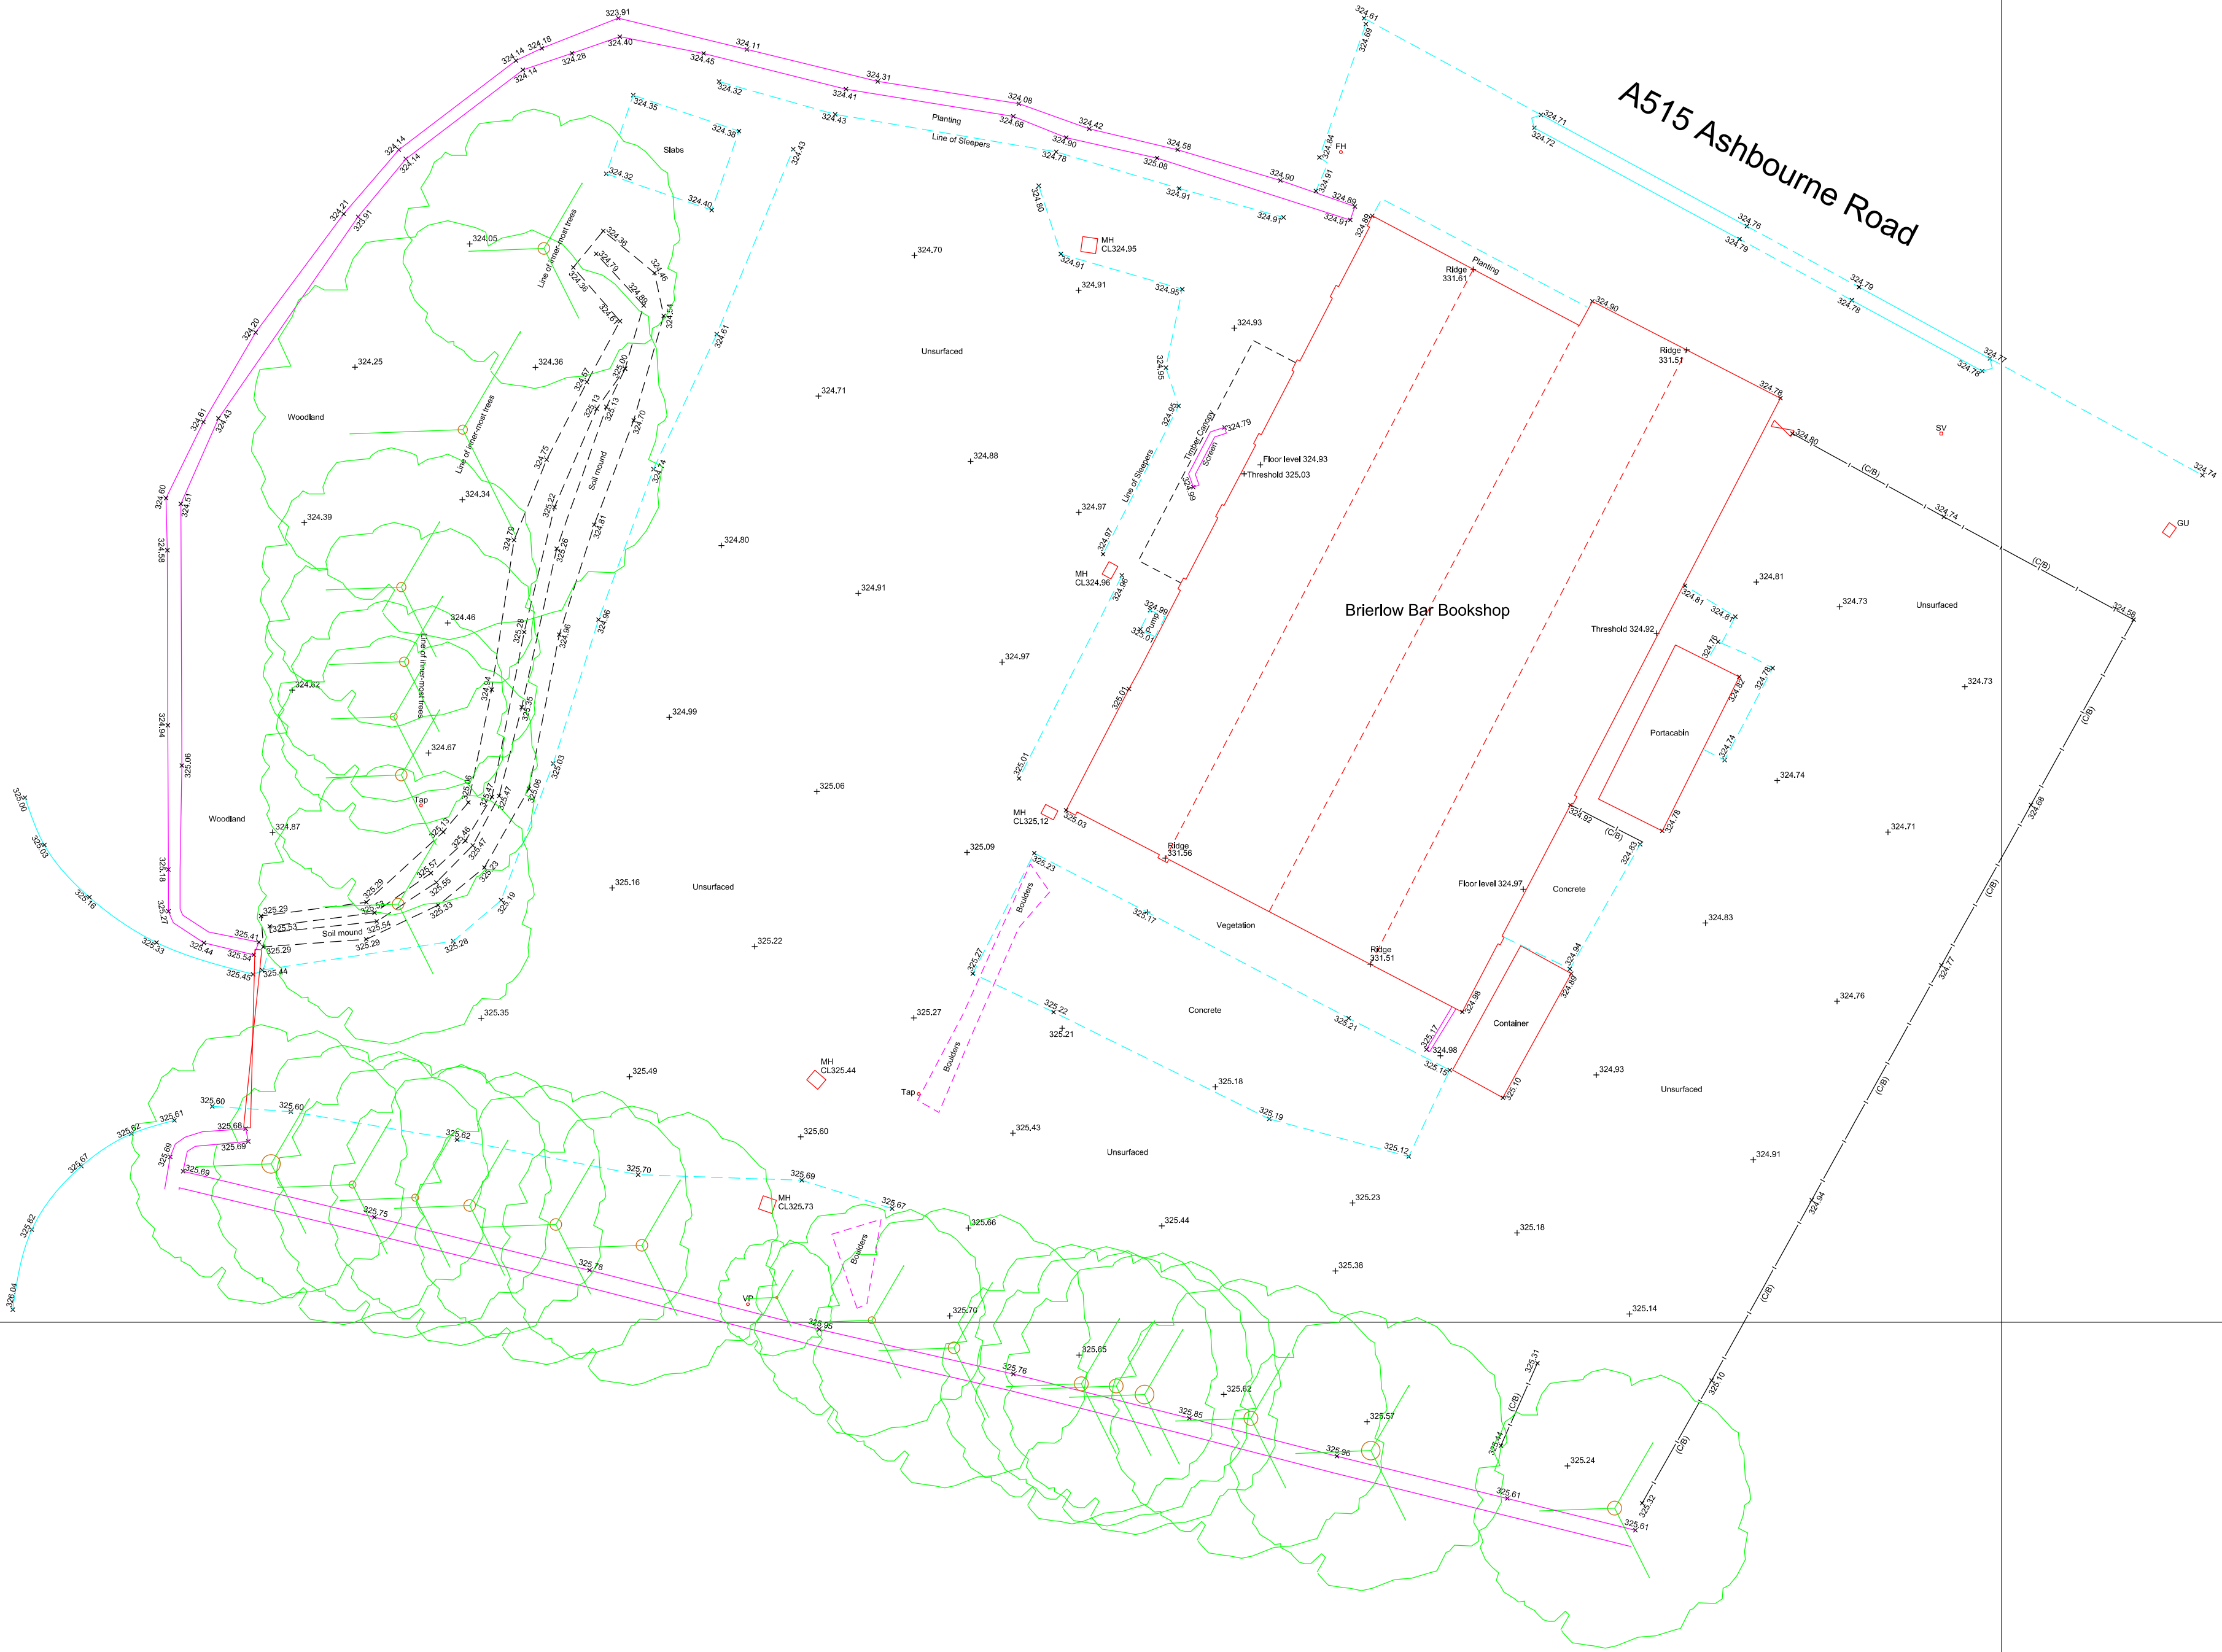

Notes

Co-ordinates and levels are based upon OSGB 1936 National Grid (OSGB36) and Ordnance Survey Datum Newlyn (OSDN). They are derived using real-time on-site GPS survey that utilises the National Grid Transformation OSTN02 and the National Geoid Model OSGM02GB.

Key

AV	Air Valve	KO	Kerb Outlet
BB	Balbeila Beacon	LP	Lighting Column
BO	Bollard	MH	Manhole
BH	Borehole	Mkr	Marker
BT	Telephone Cover	PO	Post
CATV	Communications	RS	Road Sign
CAB	Control Cabinet	RE	Rodding Eye
CH	Calling Height	SV	Stop Valve
ER	Earth Rod	TCB	Telephone Call Box
EB	Electricity Box	TP	Telegraph Pole
EL	Electricity Cover	TS	Traffic Signal
EP	Electricity Pole	TH	Trial Hole
FP	Fire Hydrant	VP	Vent Pipe
GAS	Gas Cover	WO	Wash Out
GU	Gully	WM	Water Meter
HS	Headstone	WV	Wheel Valve
IC	Inspection Cover		

Michael Evans MRTPI
Planning and Development
Email: mike@meplanning.co.uk
Mobile: 07800 110 336

Brierlow Bar Bookshop

Topographical Survey

Project Ref.	Drawing No.	Date	Scale
JPD/MSE	3594-1	20-01-2016	1:200 @ A1