
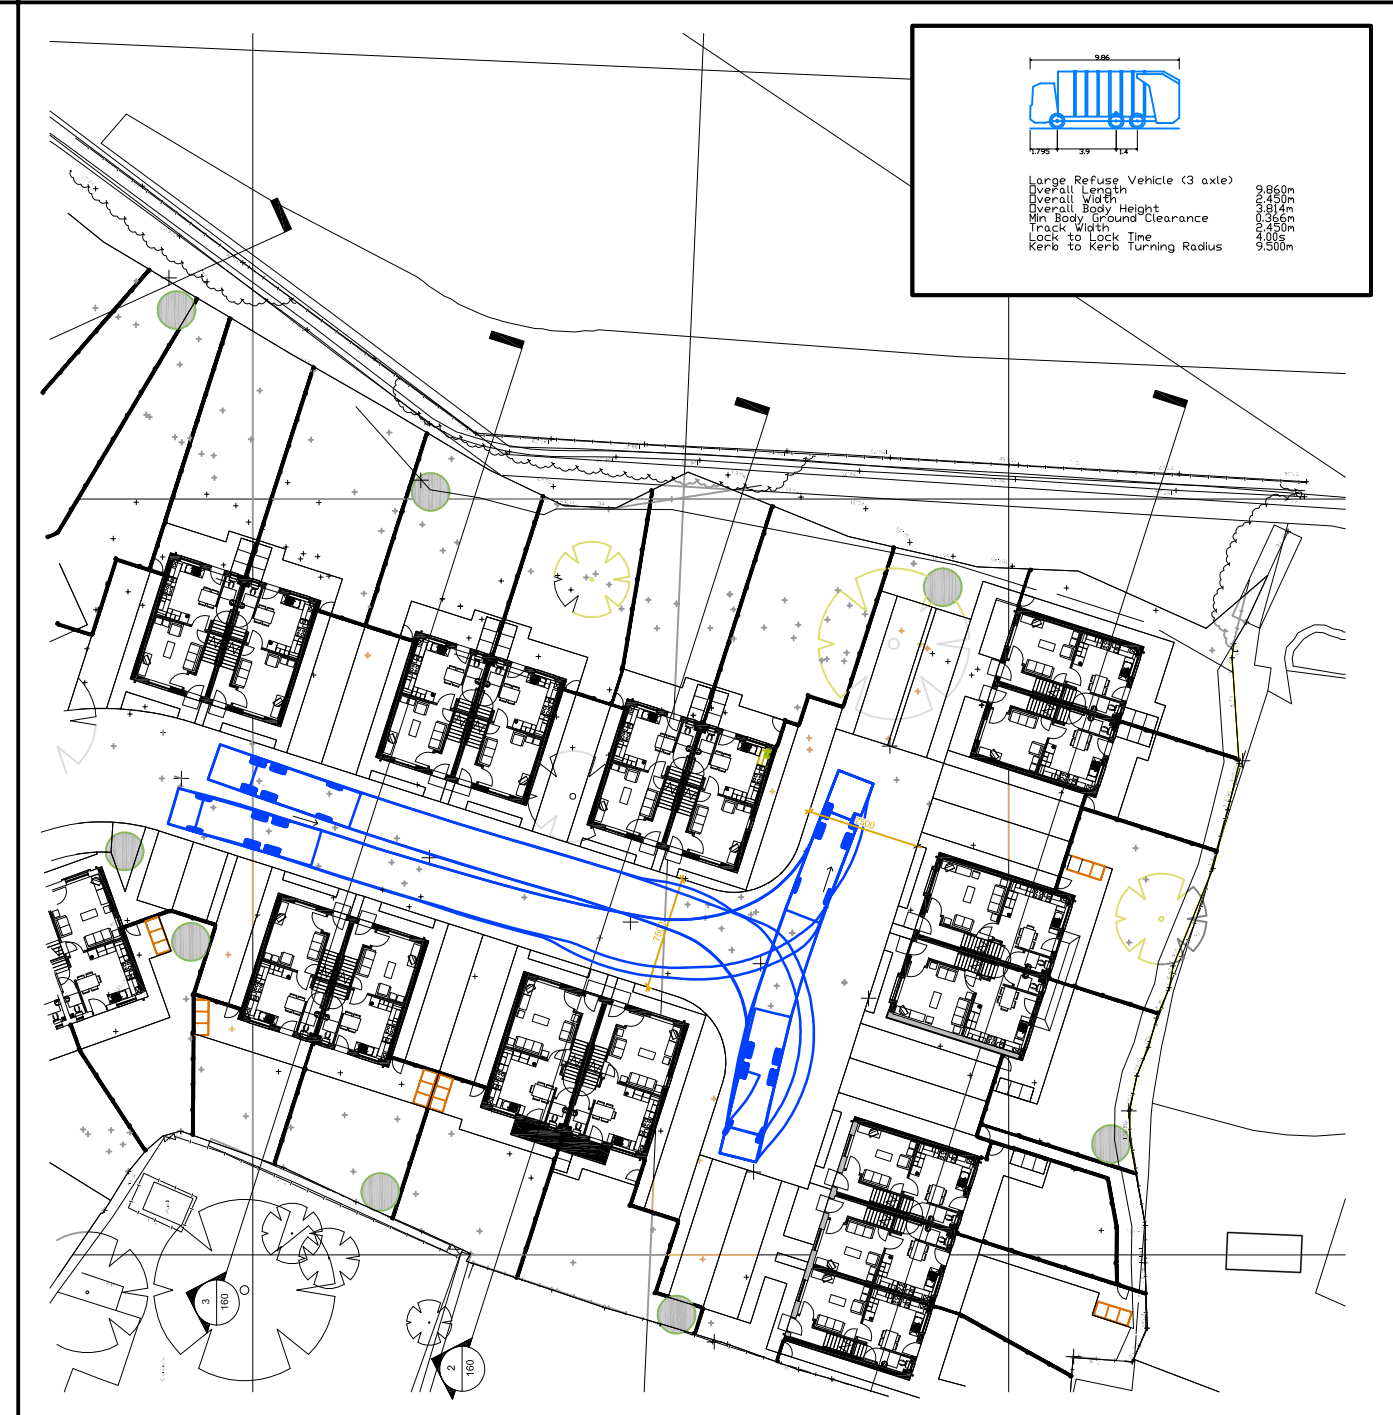
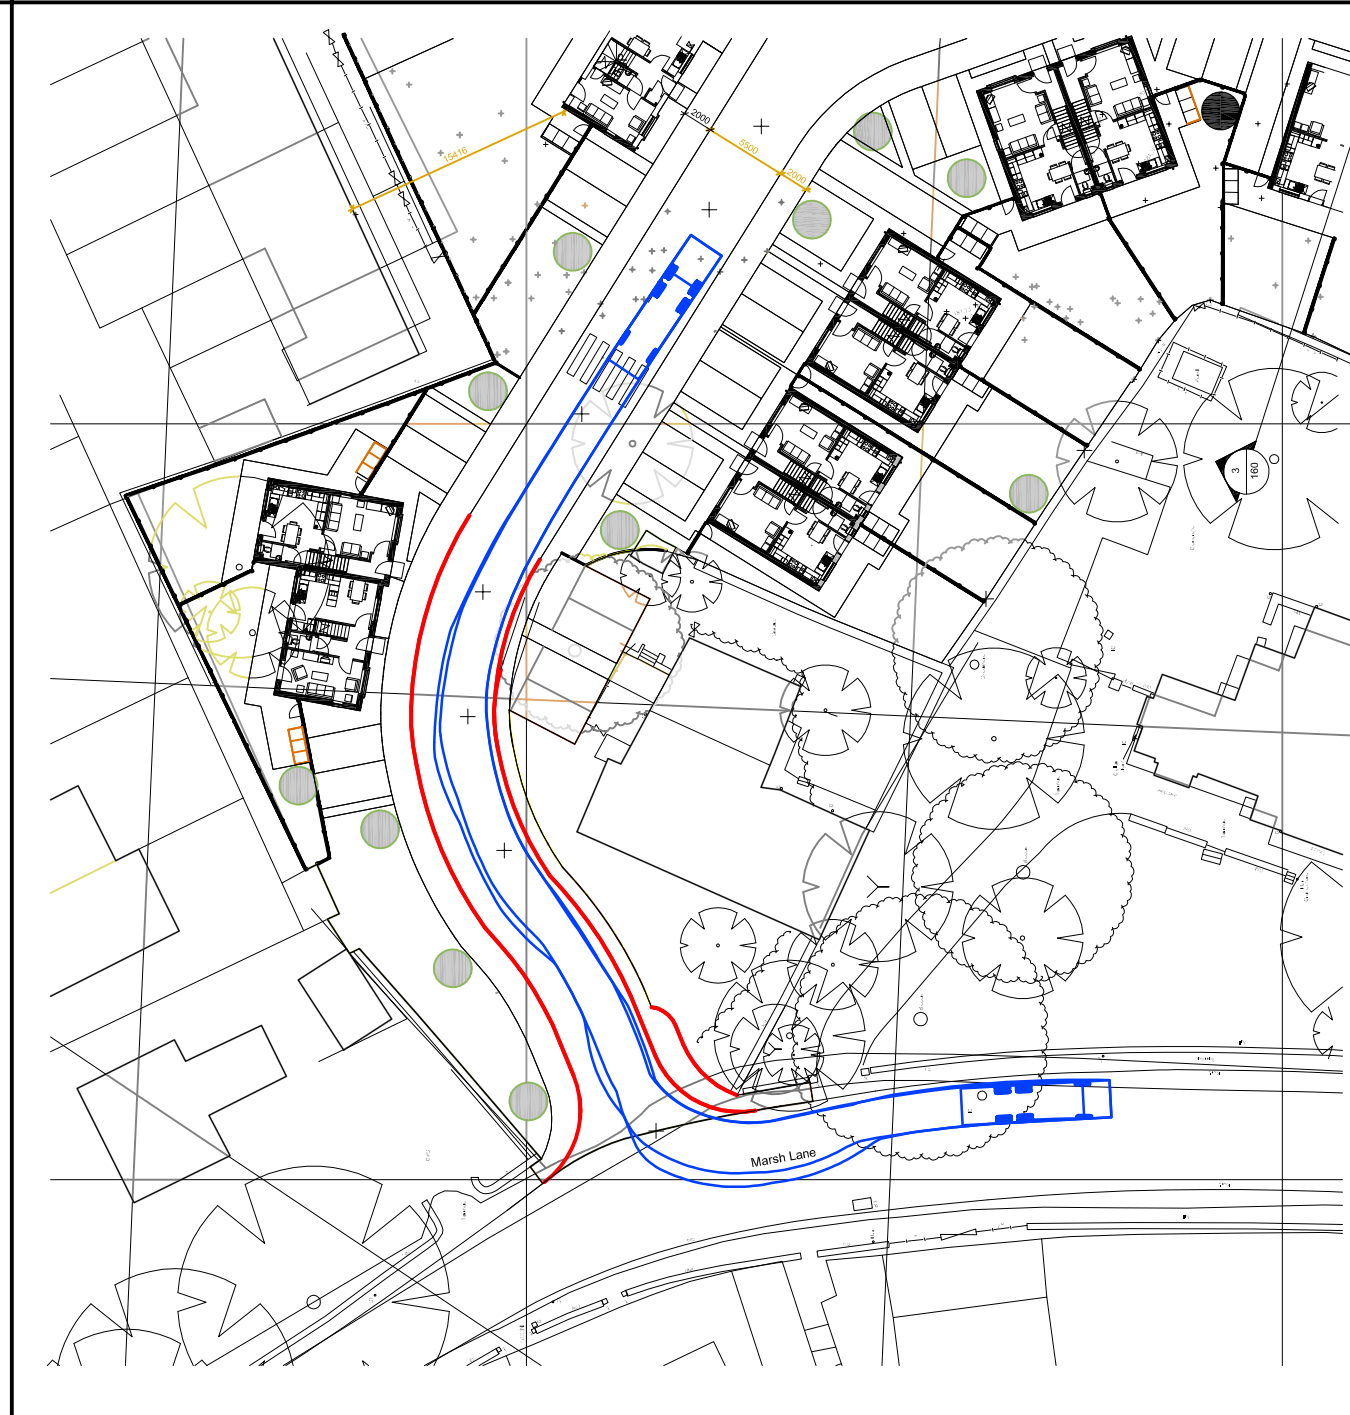


- Notes:
- 1. Do not scale from this drawing
 - 2. This drawing is copyright and may not be copied or given to a third party without written authority from Ashley Helme Associates Ltd
 - 3. Subject to detailed design
 - 4. Based upon digitised OS plan and topographical survey

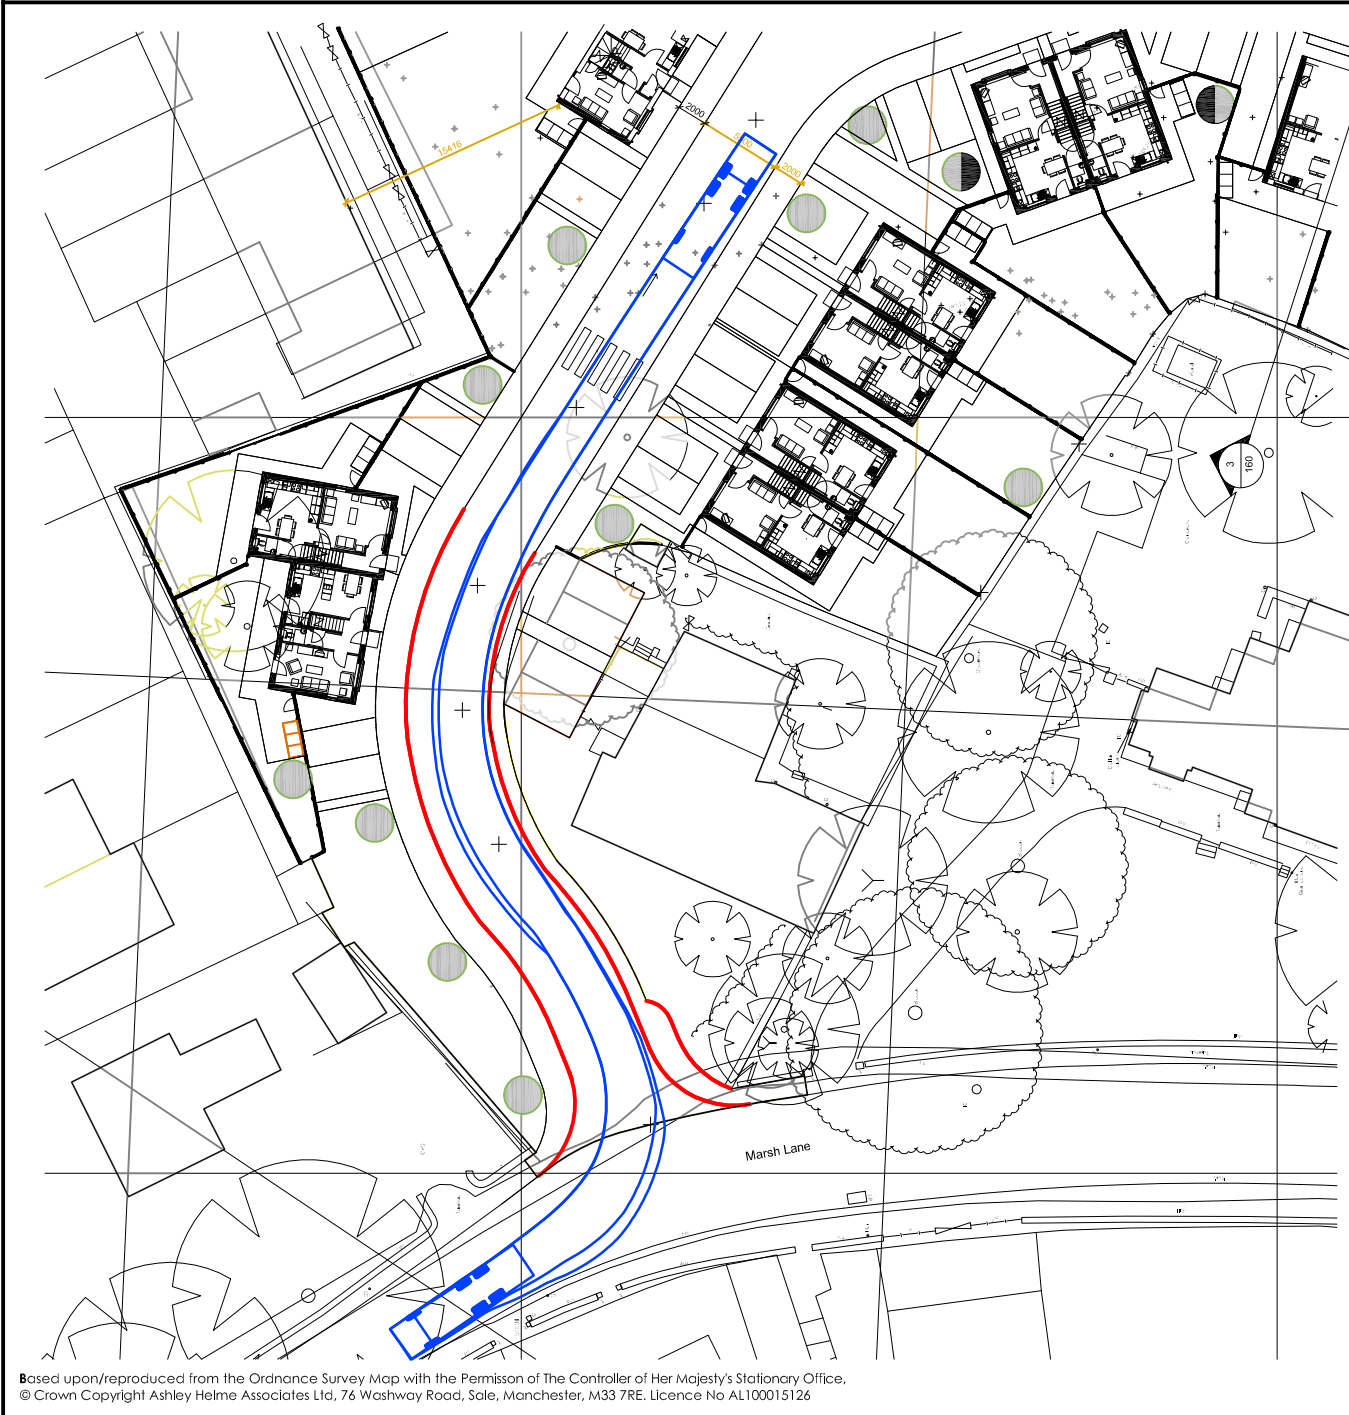

Large Refuse Vehicle (3 axle)


Based upon/reproduced from the Ordnance Survey Map with the Permission of The Controller of Her Majesty's Stationary Office.
© Crown Copyright Ashley Helme Associates Ltd, 76 Washway Road, Sale, Manchester, M33 7RE. Licence No AL100015126

Project	MARSH LANE, NEW MILLS
Client	FORREST & GUINNESS PARTNERSHIP

Title	SWEPT PATH ANALYSIS: LARGE REFUSE VEHICLE
-------	---

 76 washway road, sale, manchester, m33 7re e: aha@ashleyhelme.co.uk t: 0161 972 0552 f: 0161 972 0553	Drig No	725/SP/02/A	Rev
	Date	NOVEMBER 2016	Scale 1:500@A2