

(For use to scale the drawing (printed or electronic, viewed)

Contractor must check all information from the drawings and ensure that the construction work is in accordance with the drawings and specifications. The drawings and specifications are the sole responsibility of the client and the contractor. The contractor is not responsible for any errors or omissions in the drawings and specifications. 

KEY

Planning Application Boundary



Hard Works

	Top wearing surface for pedestrian areas
	Designed to engineers detail
	Colour: Black
	Top wearing surface for trafficable areas
	Designed to engineers detail
	Colour: Black
	Concrete block paving
	200 x 100 mm, 45° herringbone laid
	Colour: TBC
	Concrete block paving
	120/160/240 x 160 mm, Random course
	Colour: TBC
	Concrete flag paving
	450 x 450 x 50 mm
	Colour: TBC
	Concrete block edging
	100 x 100 mm, laid in 3-5 rows
	Colour: TBC
	Precast concrete standard kerb,
	125 x 250mm
	125mm nominal upstand
	Precast concrete flush kerb,
	125 x 155mm
	6mm nominal upstand
	1200 mm high concrete wall
	Designed to engineers detail
	Reconstituted stone facing and coping
	Relining walls
	Designed to engineers detail



Fencing and Furniture

	1800 mm high timber closeboard fence
	Pedestrian gates to match
	1800 mm high timber double vehicle gate
	To match closeboard fencing
	2100 mm high timber acoustic fence
	1200 mm high timber post and rail fence
	1200 mm high metal railing
	Colour: black
	Bin store
	Timber cladding

Soft Works

	Existing vegetation to be retained
	Informal tree planting
	Semi-mature to extra heavy standard
	Avenue tree planting
	Extra Heavy Standard
	Small street / informal tree planting
	Select Standard
	Feature shrub specimen planting
	10L pot
	1.8 m high evergreen hedge planting
	Low ornamental hedge planting
	Ornamental groundcover mix planting
	Semi-native shrub mix planting
	Ornamental shrub mix planting
	Turf grass
	Grass amenity seed mix
	Wet grassland seed mix

Notes:-

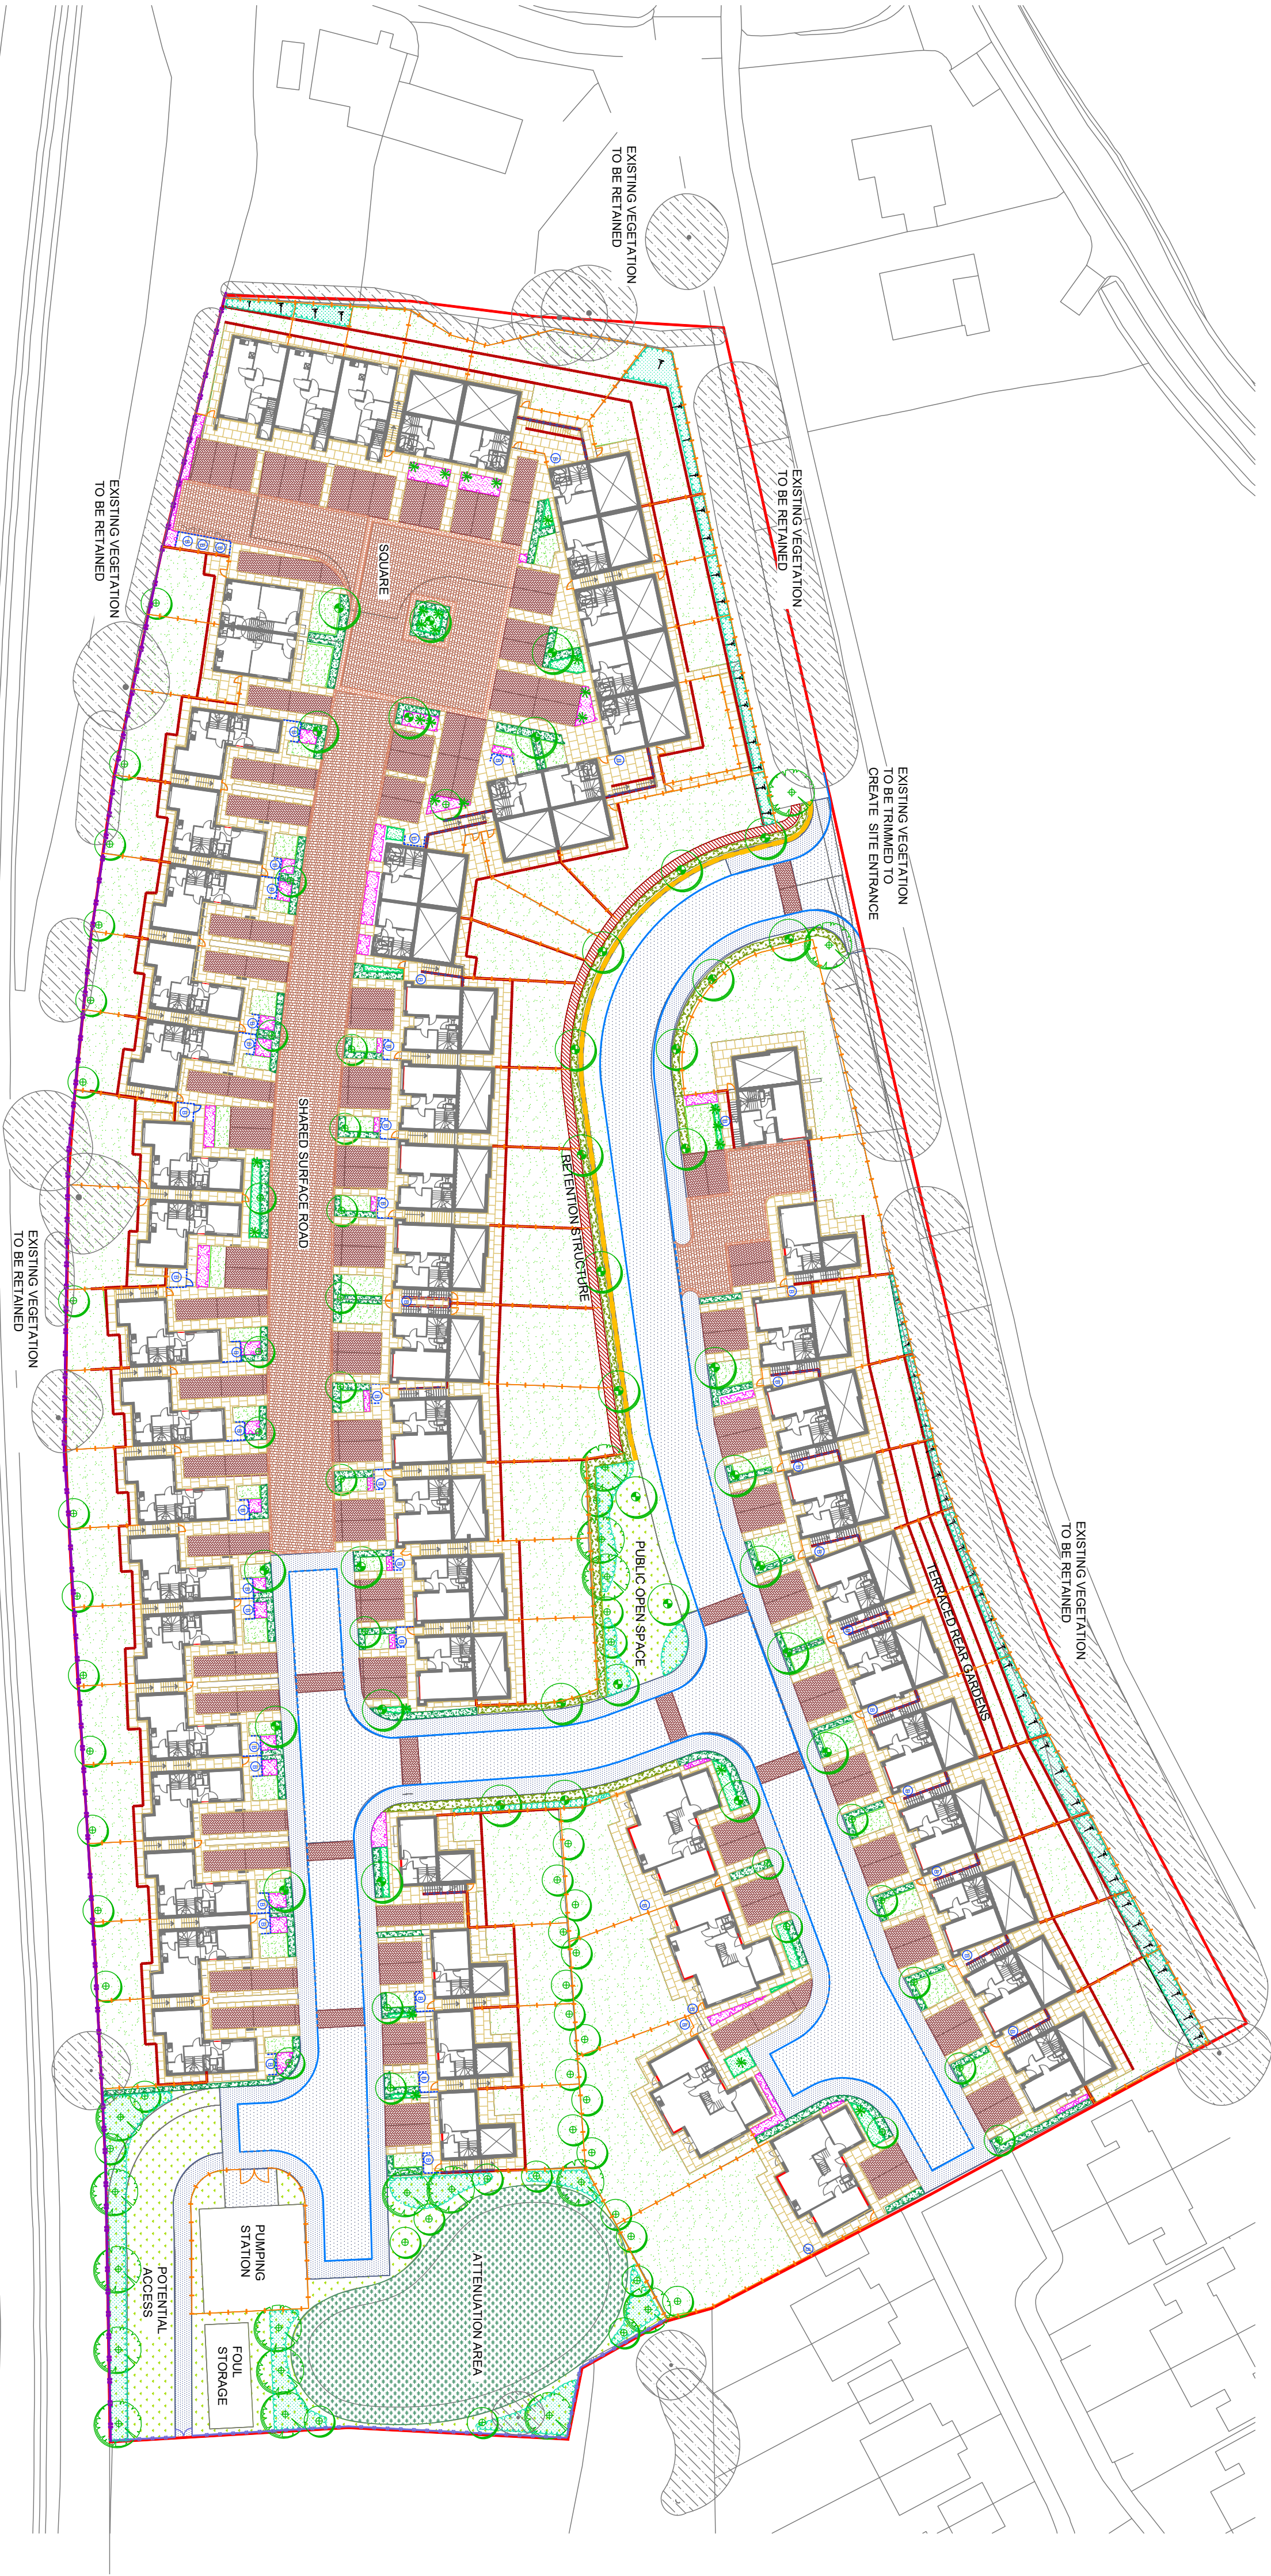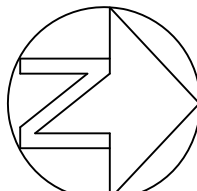

Jaclyn House, 24 Hood Street, Manchester M4 6WV
T: 01 61 312 3131 W: urbangreen-space.co.uk

Client:

Lane End Construction Ltd

Project:

Dintling Road, Glossop

Title:

Landscape General Arrangement

Status	PLANNING
Project:	11298
Drawn:	MS
Checked:	CS
Scale	1:500
@ A1:	Date: 24/03/17
Approved:	MT
Revision:	
Drawing No:	11298_LO1
Revision:	P01