


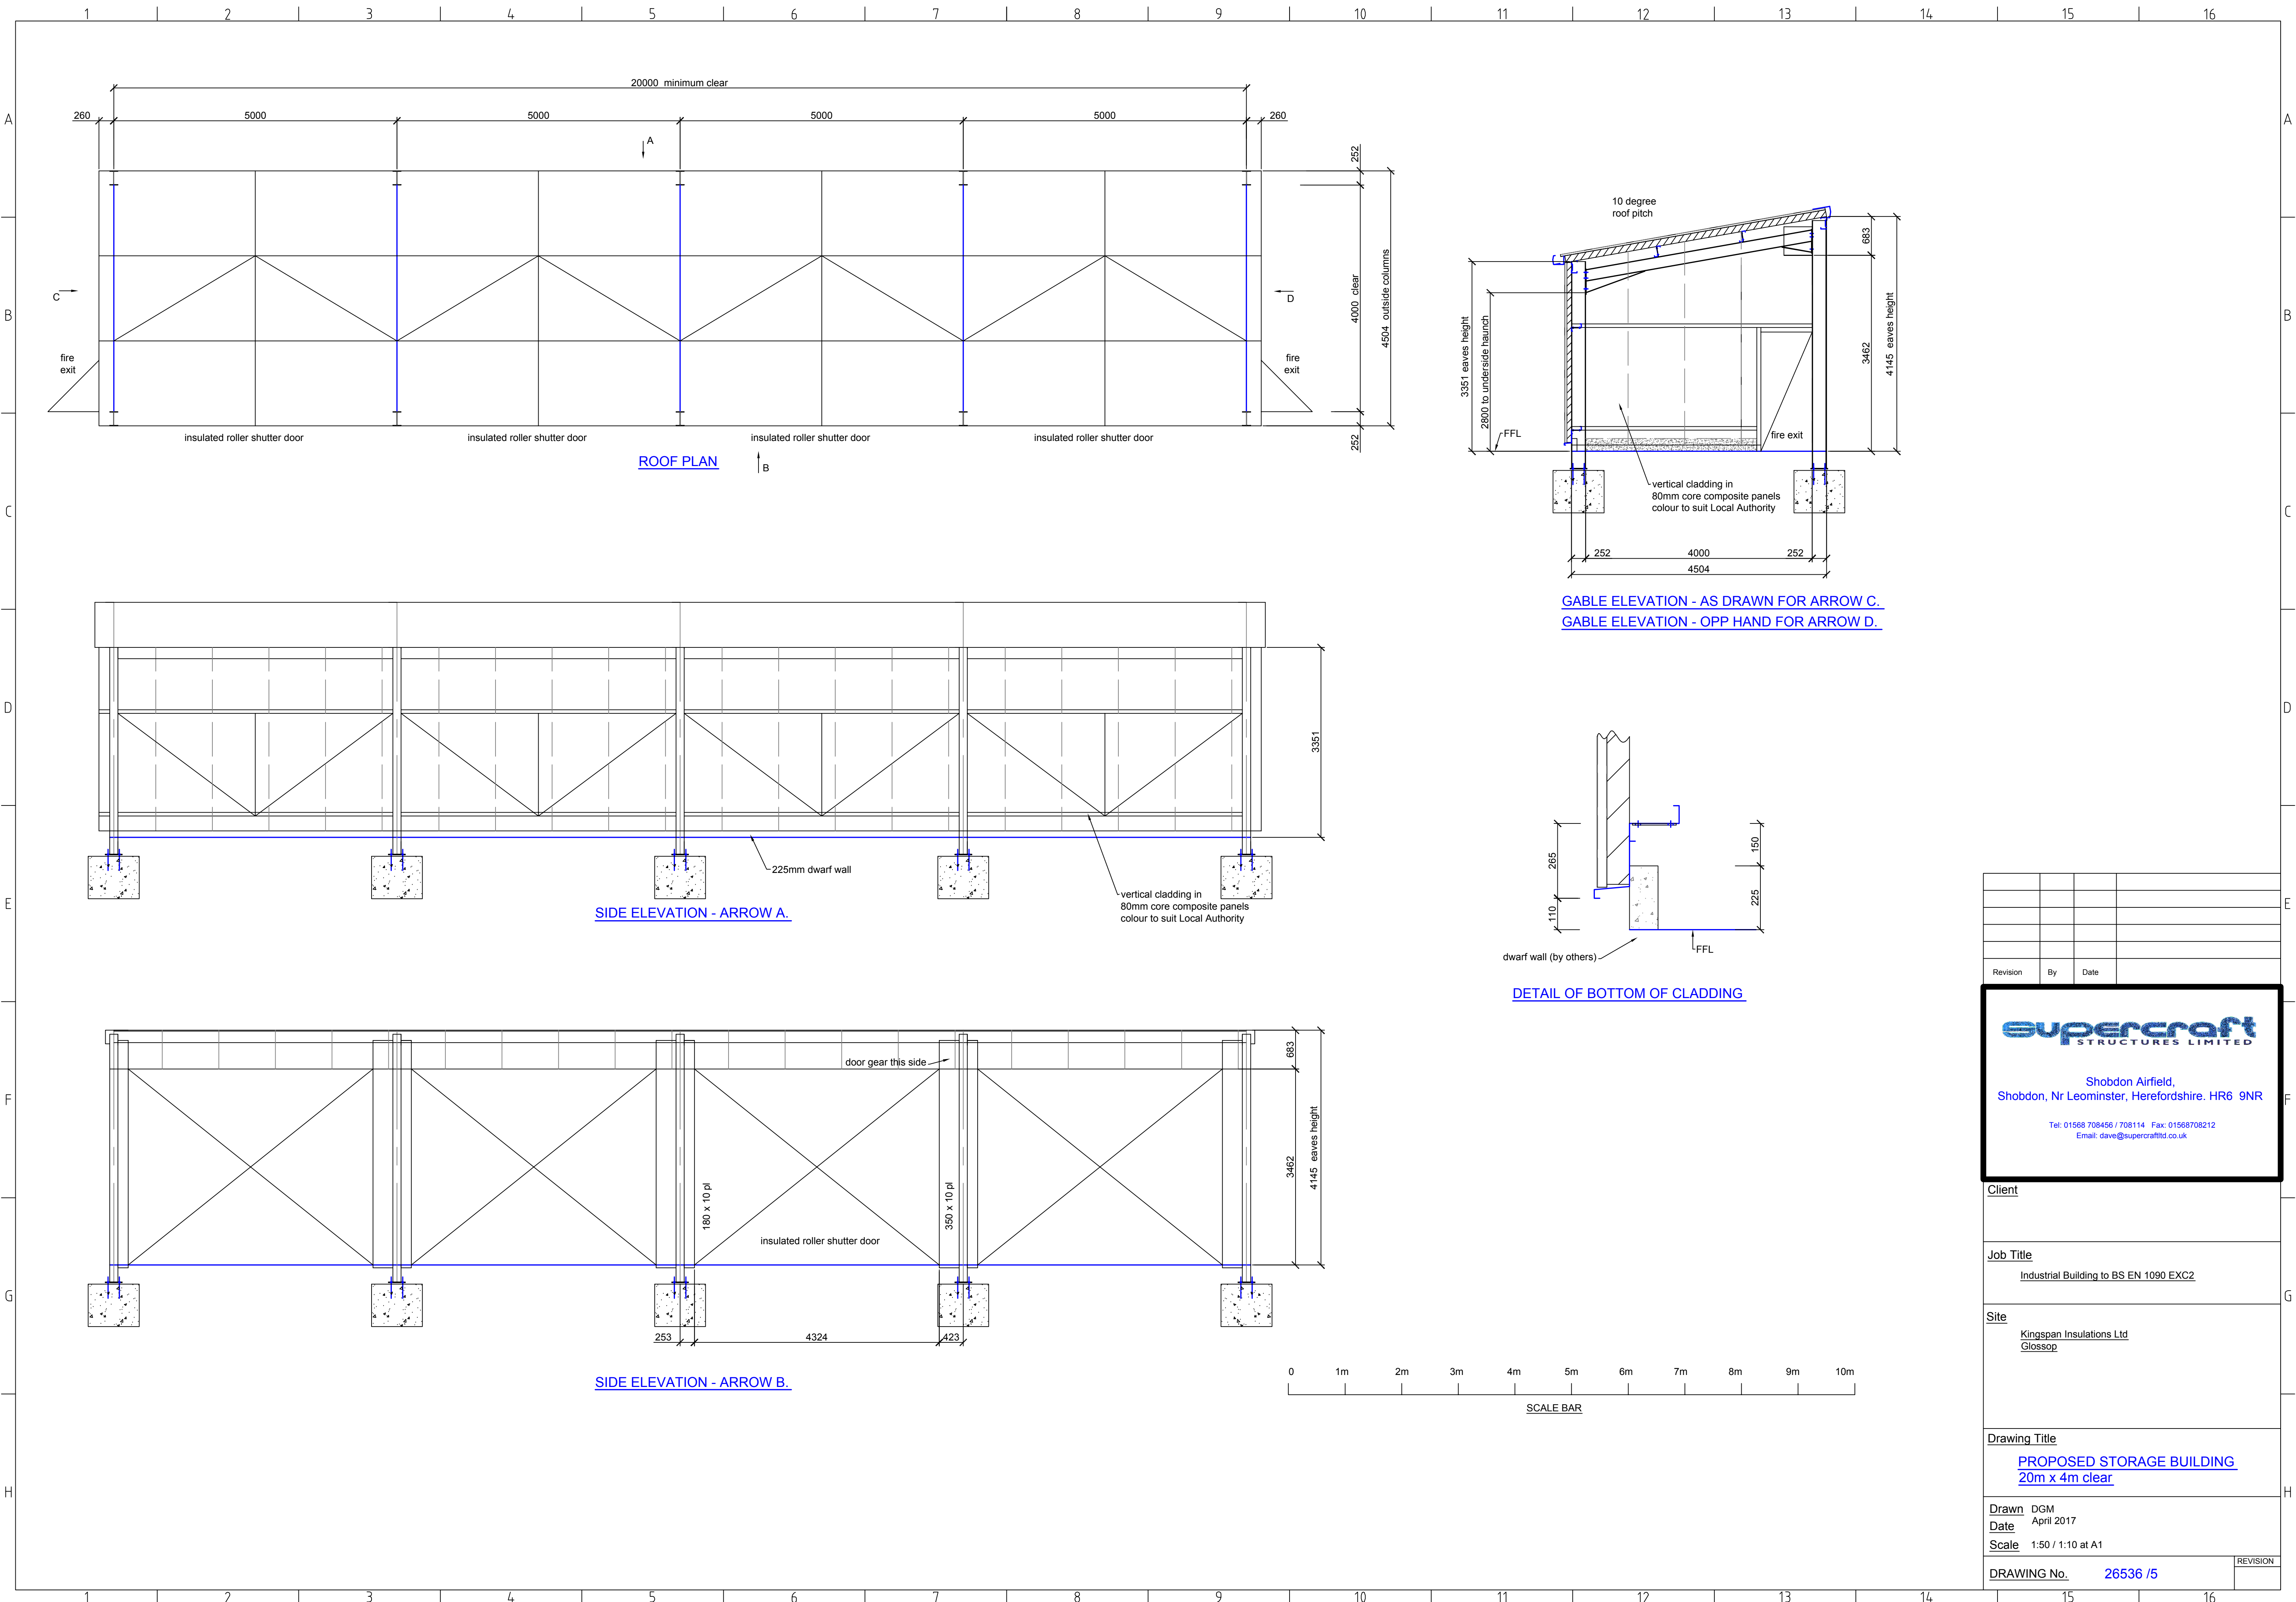

Revision	By	Date

Supercraft
STRUCTURES LIMITED

Shobdon Airfield,
Shobdon, Nr Leominster, Herefordshire. HR6 9NR

Tel: 01568 708456 / 708114 Fax: 01568708212
Email: dave@supercraftltd.co.uk

Client	
Job Title	
Industrial Building to BS EN 1090 EXC2	
Site	
Kingspan Insulations Ltd Glossop	
Drawing Title	
PROPOSED STORAGE BUILDING 20m x 4m clear	
Drawn	DGM
Date	April 2017
Scale	1:50 / 1:10 at A1
DRAWING No.	26536 /5
REVISION	