


PROPOSED SCREW FIX STORE BLOCK PLAN - IN CONTEXT 1:200

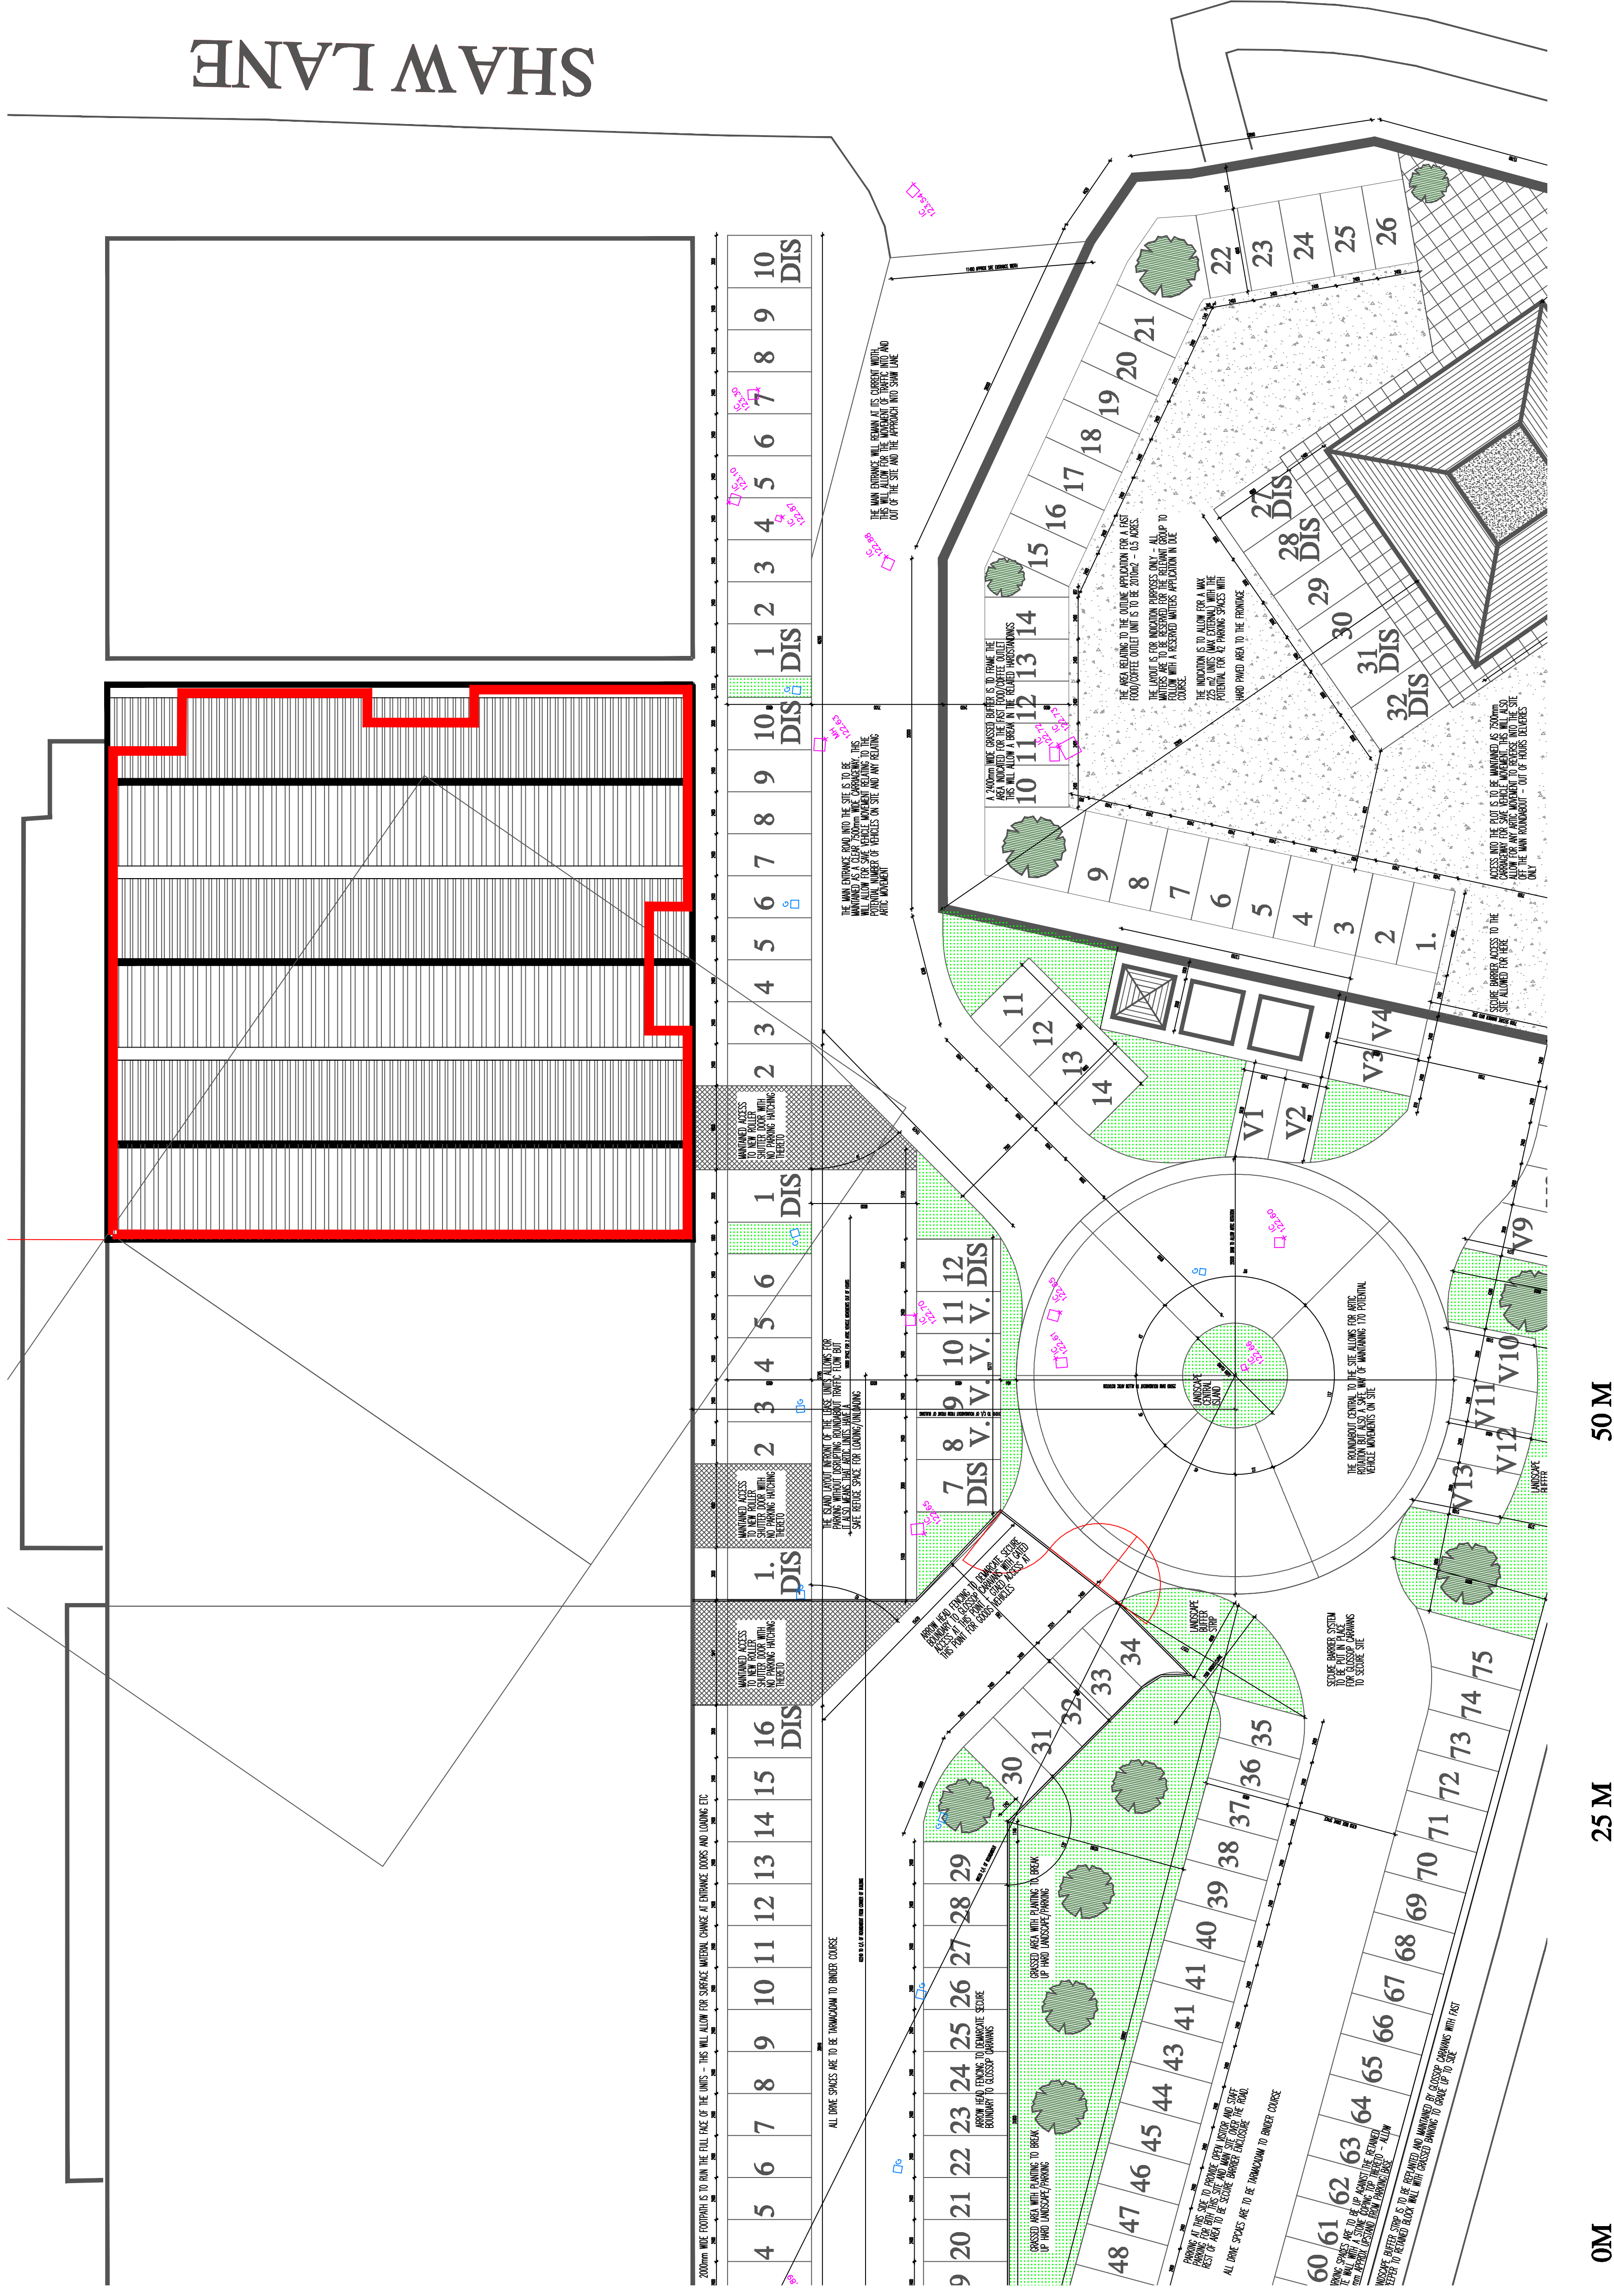

PROPOSED SCREW FIX - SHAW LANE SITE

REVISIONS: PROPOSED SCREW FIX SHAW LANE SITE GLOSSOP	SCALE: 1:200	CHECKED: AJS	©THE DRAWING AND THE BUILDING FORMS DEPICTED ARE THE COPYRIGHT OF AJS ARCHITECTURE. ANY AND ALL NOT BE REPRODUCED OR ADAPTED WITHOUT PERMISSION. NO LIABILITY WILL BE ACCEPTED FOR DAMAGES. USE FORGED DIMENSIONS ONLY, IF IN DOUBT ASK.
	DRAWN: AJS		

A.J.S ARCHITECTURE



302 cairn road,
derbyshire,
sk17 6w1.

t: 01298 280682
m: 07794 400237

DRAWING No: 03a

B REGS COMPLIANT