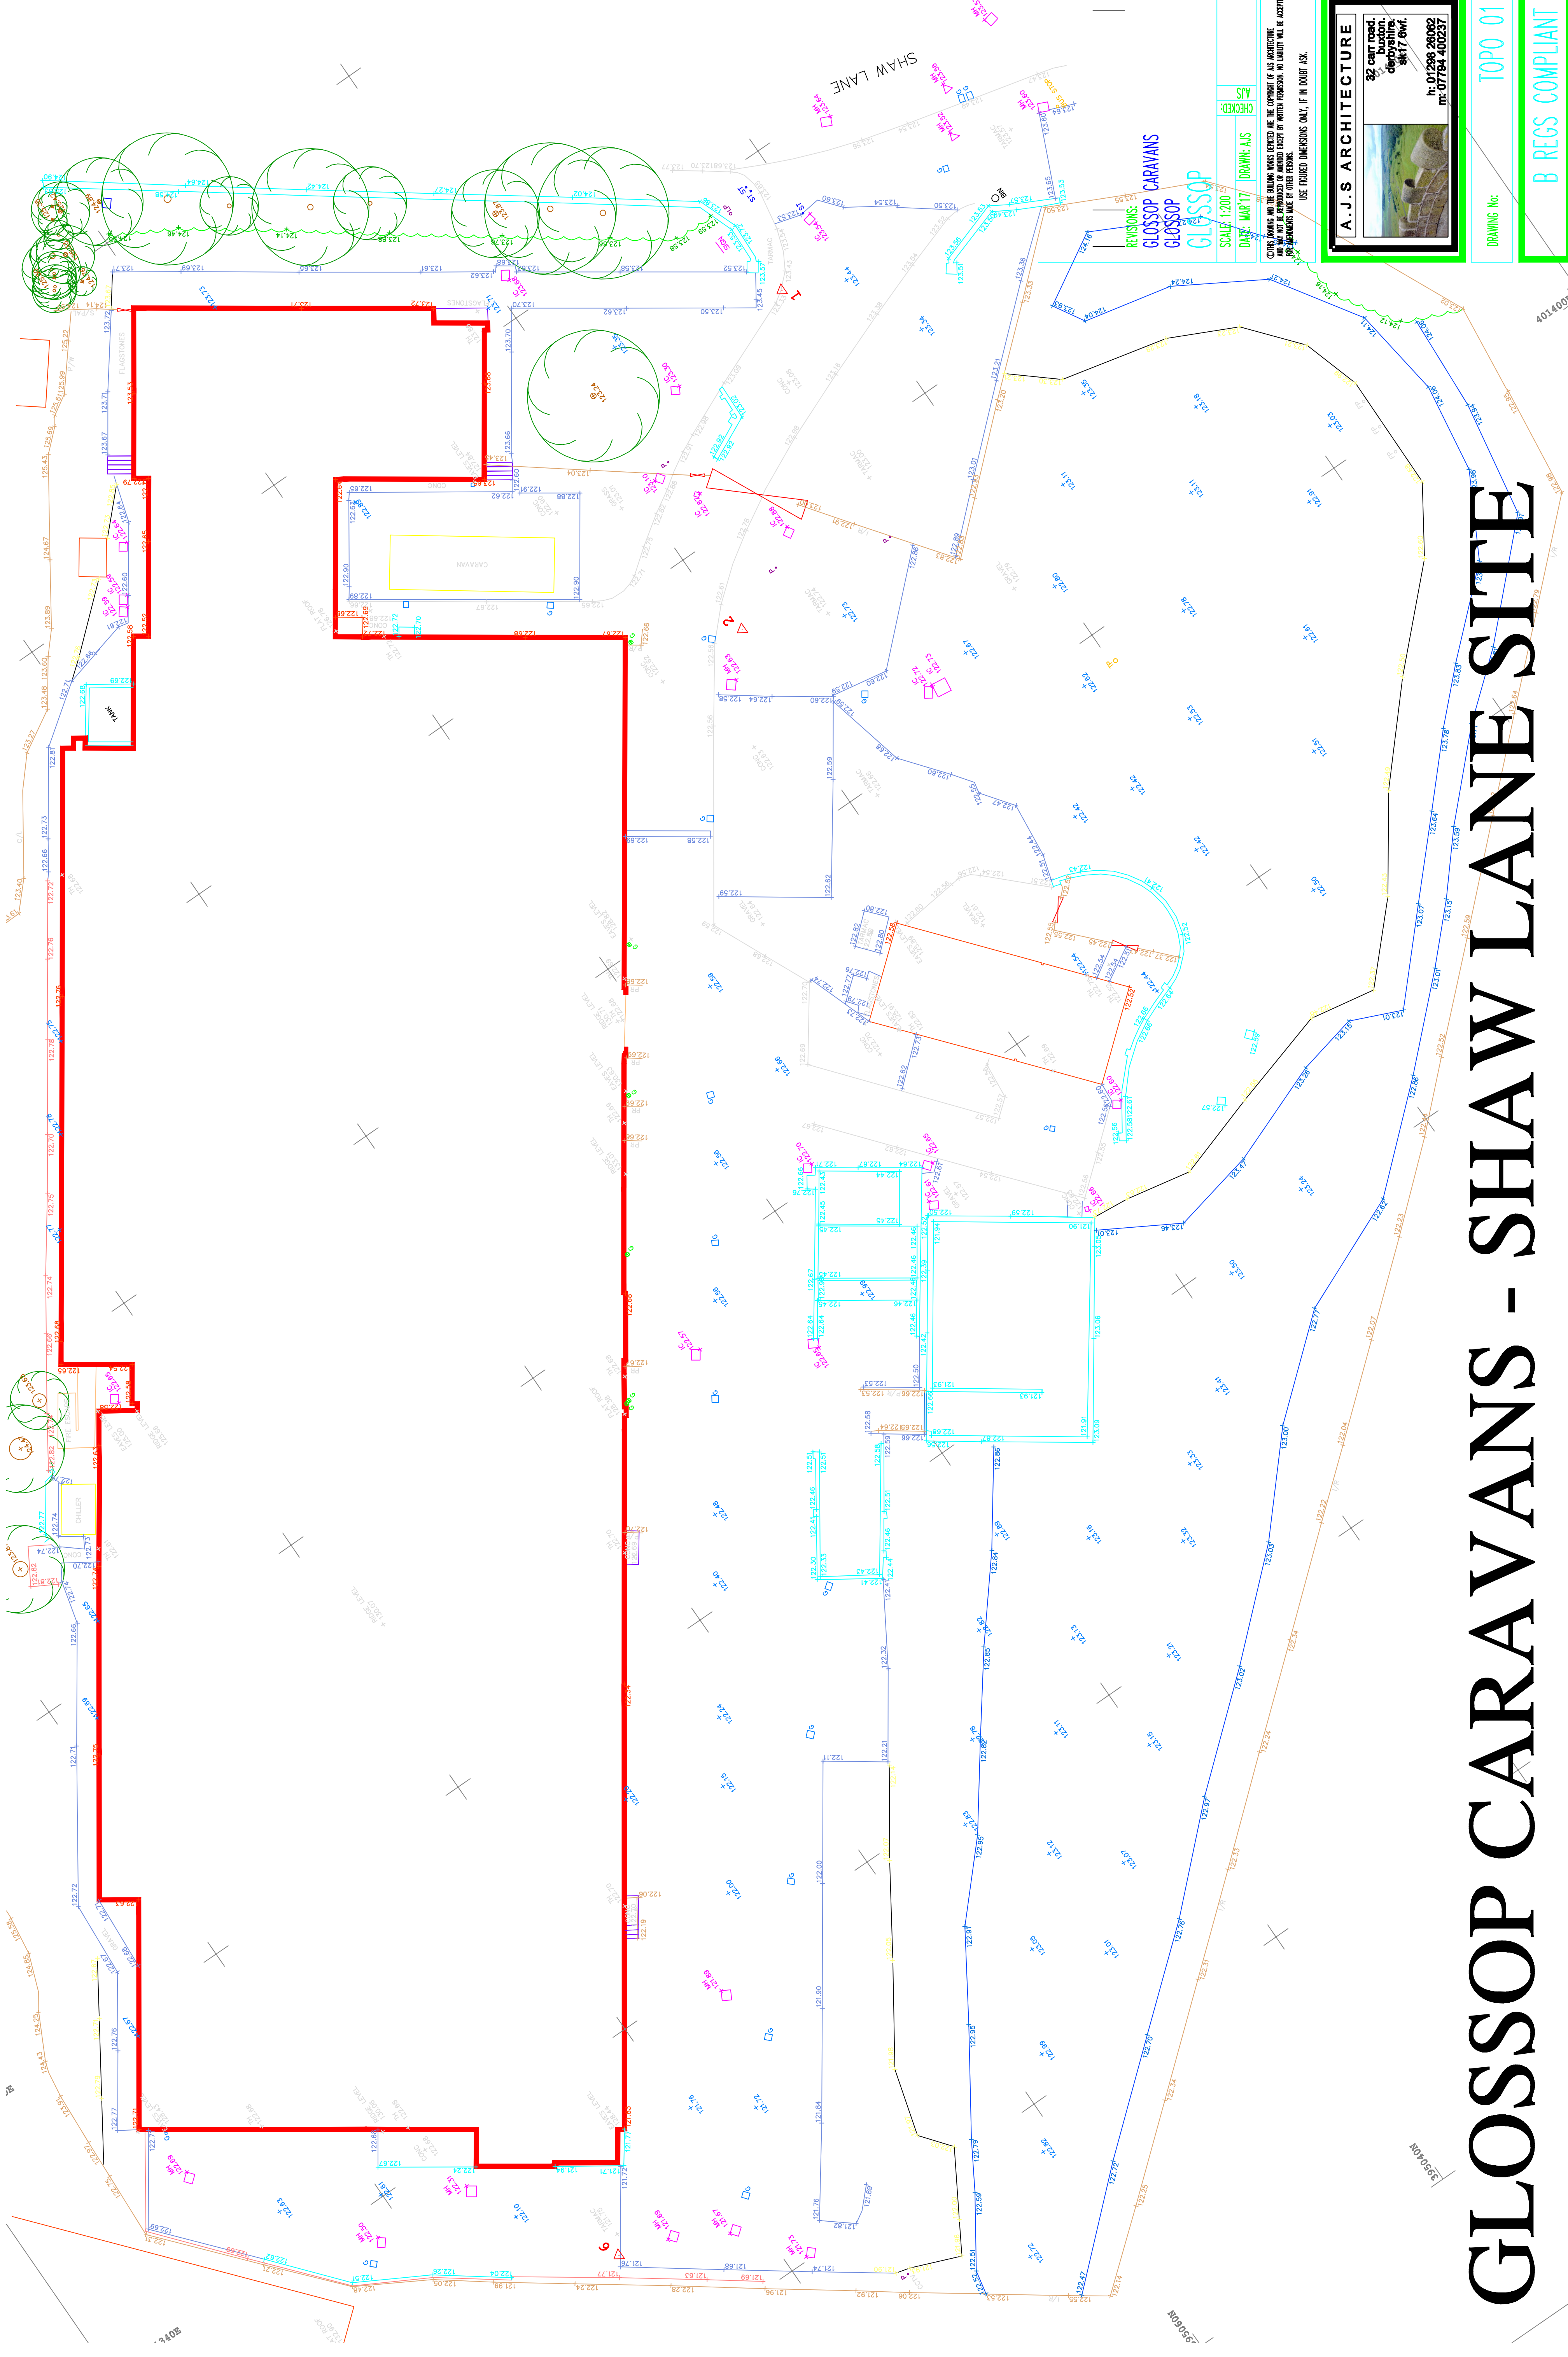

TOPO 01

25 M

OM



GLOSSOP CARAVANS - SHAW LANE SITE

DRAWING No:

B REGS COMPLIANT