
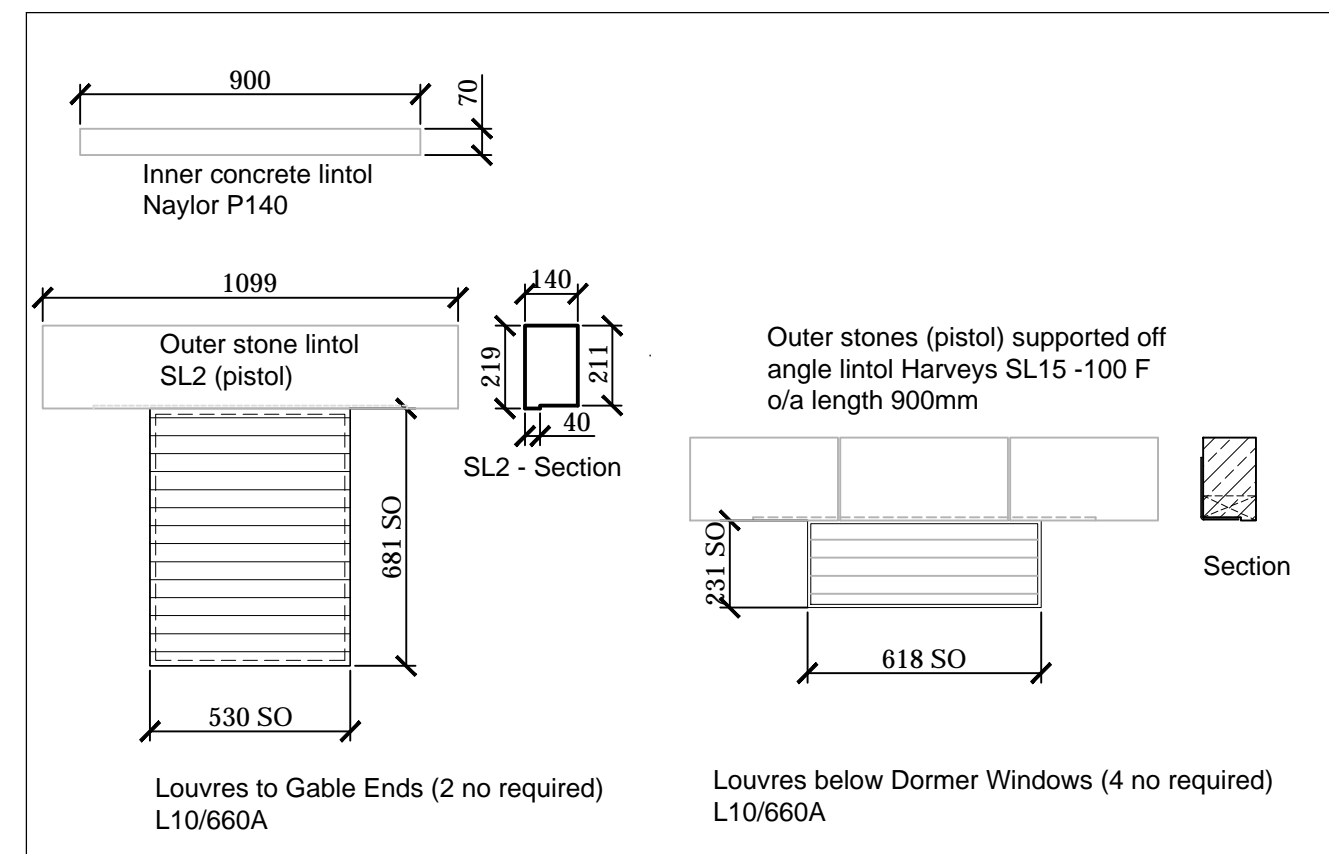


Classification	CONTROLLED
HEALTH AND SAFETY INFORMATION (Refer to Pre-Tender CDM Documentation)	

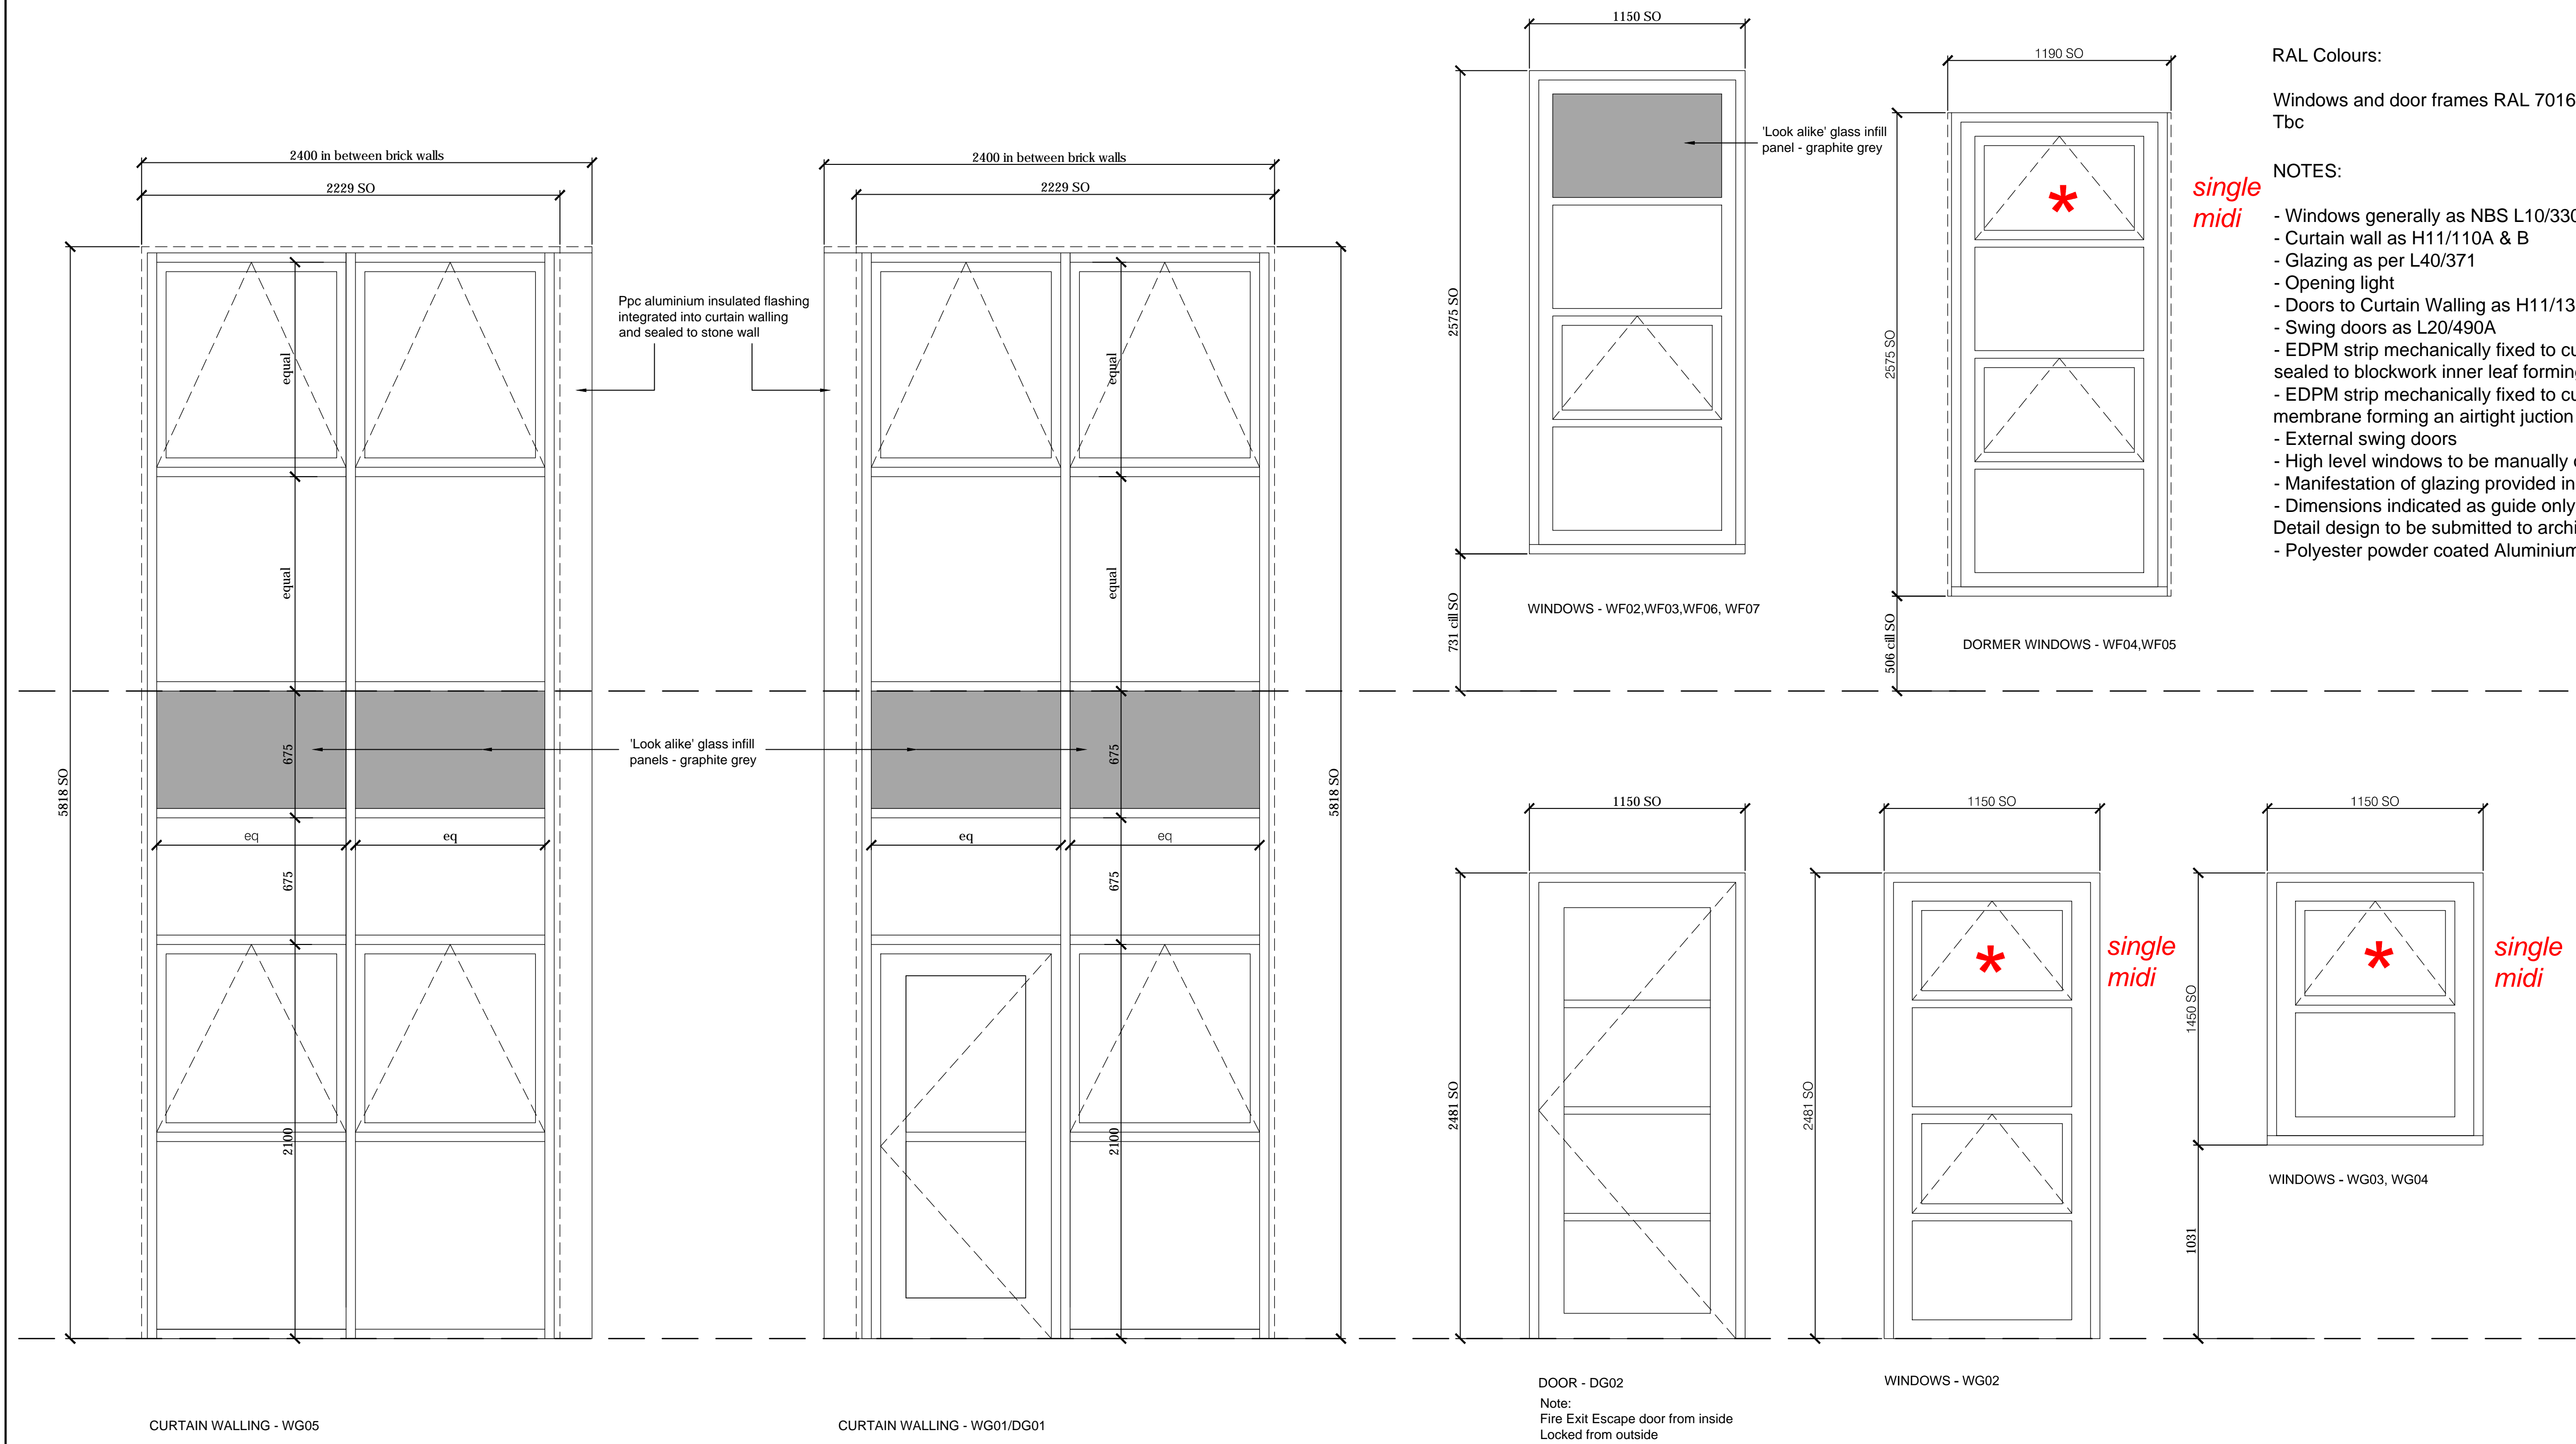

EXTERNAL LOUVRES (1:20)

TELEFLEX
For actual requirement refer to window reference notes

Operator handles to be at 1100mm
a.f.f.l. whenever possible

Chain opener locations
2 each where opening lights are >1.2m wide

* → Linked teleflex (sized - midi or maxi)

TELEFLEX KEY

Notes:
All dimensions to be checked on site prior to fabrication of windows and external doors.
Shop drawings to be provided to the Architect for checking prior to manufacture.

Sizes indicated are structural opening sizes.
No allowance has been given for structural lintels/rails to head and jams of window/door openings.
Window manufacturer to allow for tolerances for the purposes of fixing.

B A	Look-alike panel notation amended STONE LINTOL SL2 REVISED	19-06-17 31.10.16	PSC PS
Rev.	Details of Revision	Date	Initial

Derbyshire County Council
Corporate Property
 Director of Property:-
Jeremy Goacher
 Chatsworth Hall, Chesterfield Road,
 Matlock, Derbyshire DE4 3FW
 Tel. (01629) 580000 Fax. (01629) 536266

Partner Details			
<div style="border: 1px solid black; padding: 5px; margin-bottom: 10px;"> Project <div style="text-align: center; padding: 10px;"> <p>GLOSSOP LIBRARY PROPOSED EXTENSION TO GLOSSOP ADULT EDUCATION CENTRE</p> </div> </div> <div style="border: 1px solid black; padding: 5px; margin-bottom: 10px;"> UPRN Number <div style="text-align: center; padding: 10px;">2613-01</div> </div> <div style="display: flex; justify-content: space-between; border: 1px solid black; padding: 5px;"> <div style="width: 70%;"> Drawing Number <div style="text-align: center; padding: 10px;">1500548/F/35</div> </div> <div style="width: 30%;"> Revision <div style="text-align: center; padding: 10px;">B</div> </div> </div>			
Title <div style="text-align: center; padding: 20px;"> <p>PROPOSED WINDOW SCHEDULE</p> </div>			
Scale	Drawn	Checked	
1:20	PS	PSC	
Original Size	Date	Date	
A1	AUG 2016	30-01-2017	
Status			
CONSTRUCTION			
DO NOT SCALE			
Use only written dimensions. All dimensions must be verified prior to the works being put into hand and any discrepancies reported to the originator.			

INCORPORATING PEOPLE