


Ground Floor
1 : 100

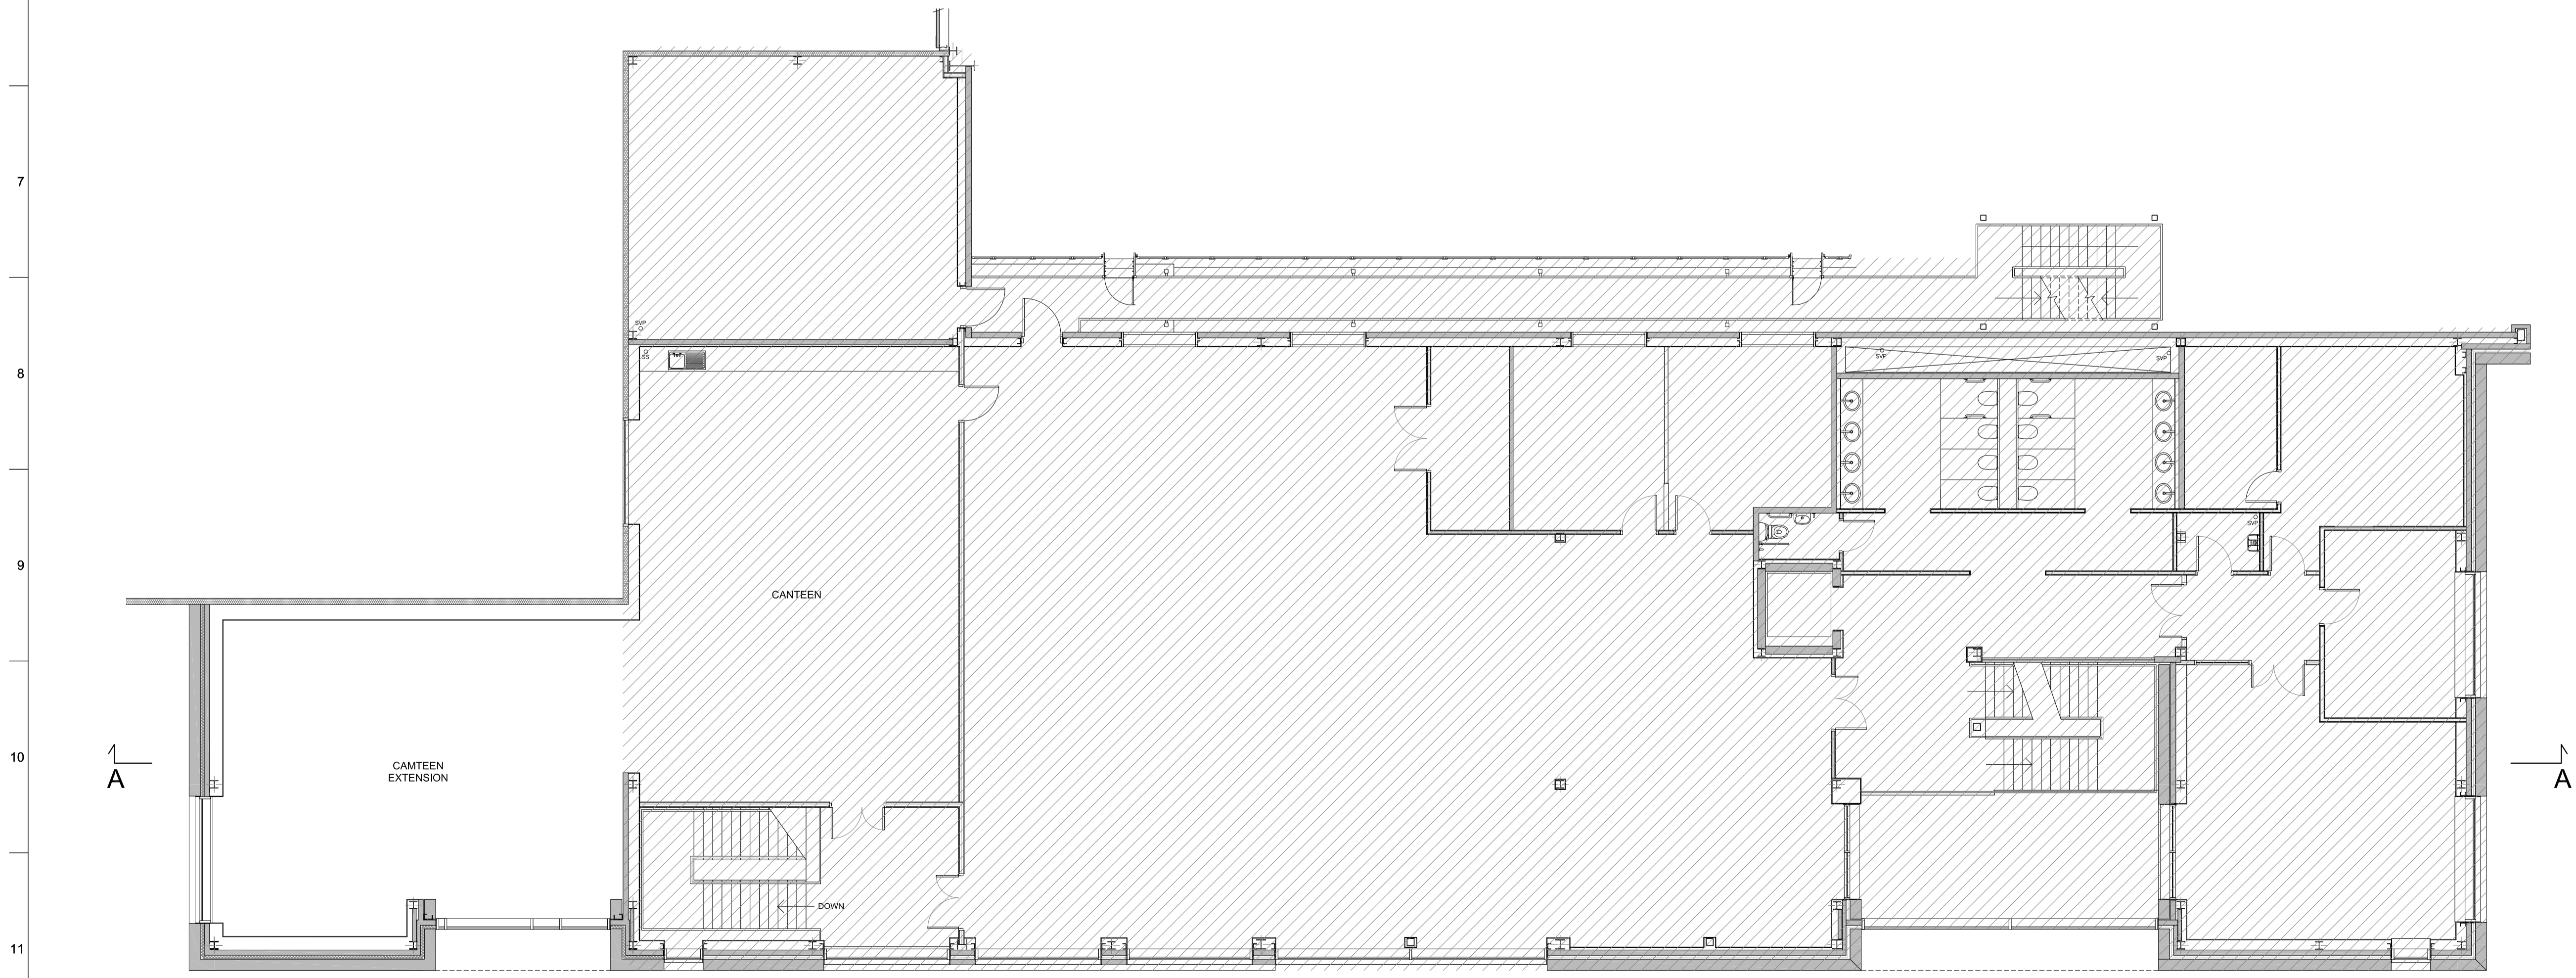

First Floor
1 : 100

GENERAL NOTES
All site dimensions shall be verified by the Contractor on site prior to commencing any works.
Do not scale from this drawing.
Only works with written dimensions

EXISTING

00	12/12/2017	SV	GG	FC
Rev	Date	By	Chkd	Appd

ARUP

Arup Italia Srl
Corso Italia 1
20122 Milano
Italy
Tel +39 02 8587 9301


www.arup.com

Client
Nestlé Waters



Job Title
Project Arthur

Keyplan

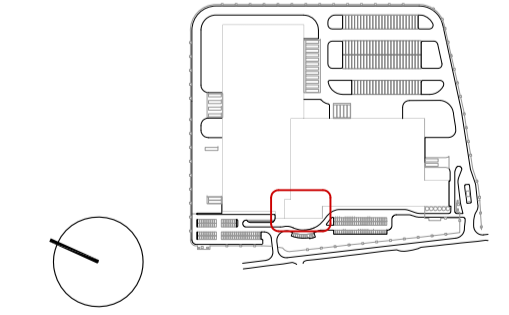

Drawing Title
**Main Office
GA Plan
Sheet 1**

Scale
1:100_A1

Discipline
Architectural

Drawing Status
Planning application

Job No	Drawing No	Issue
258126-00	ART-ARP-Z0-00-DR-A-42000	00