



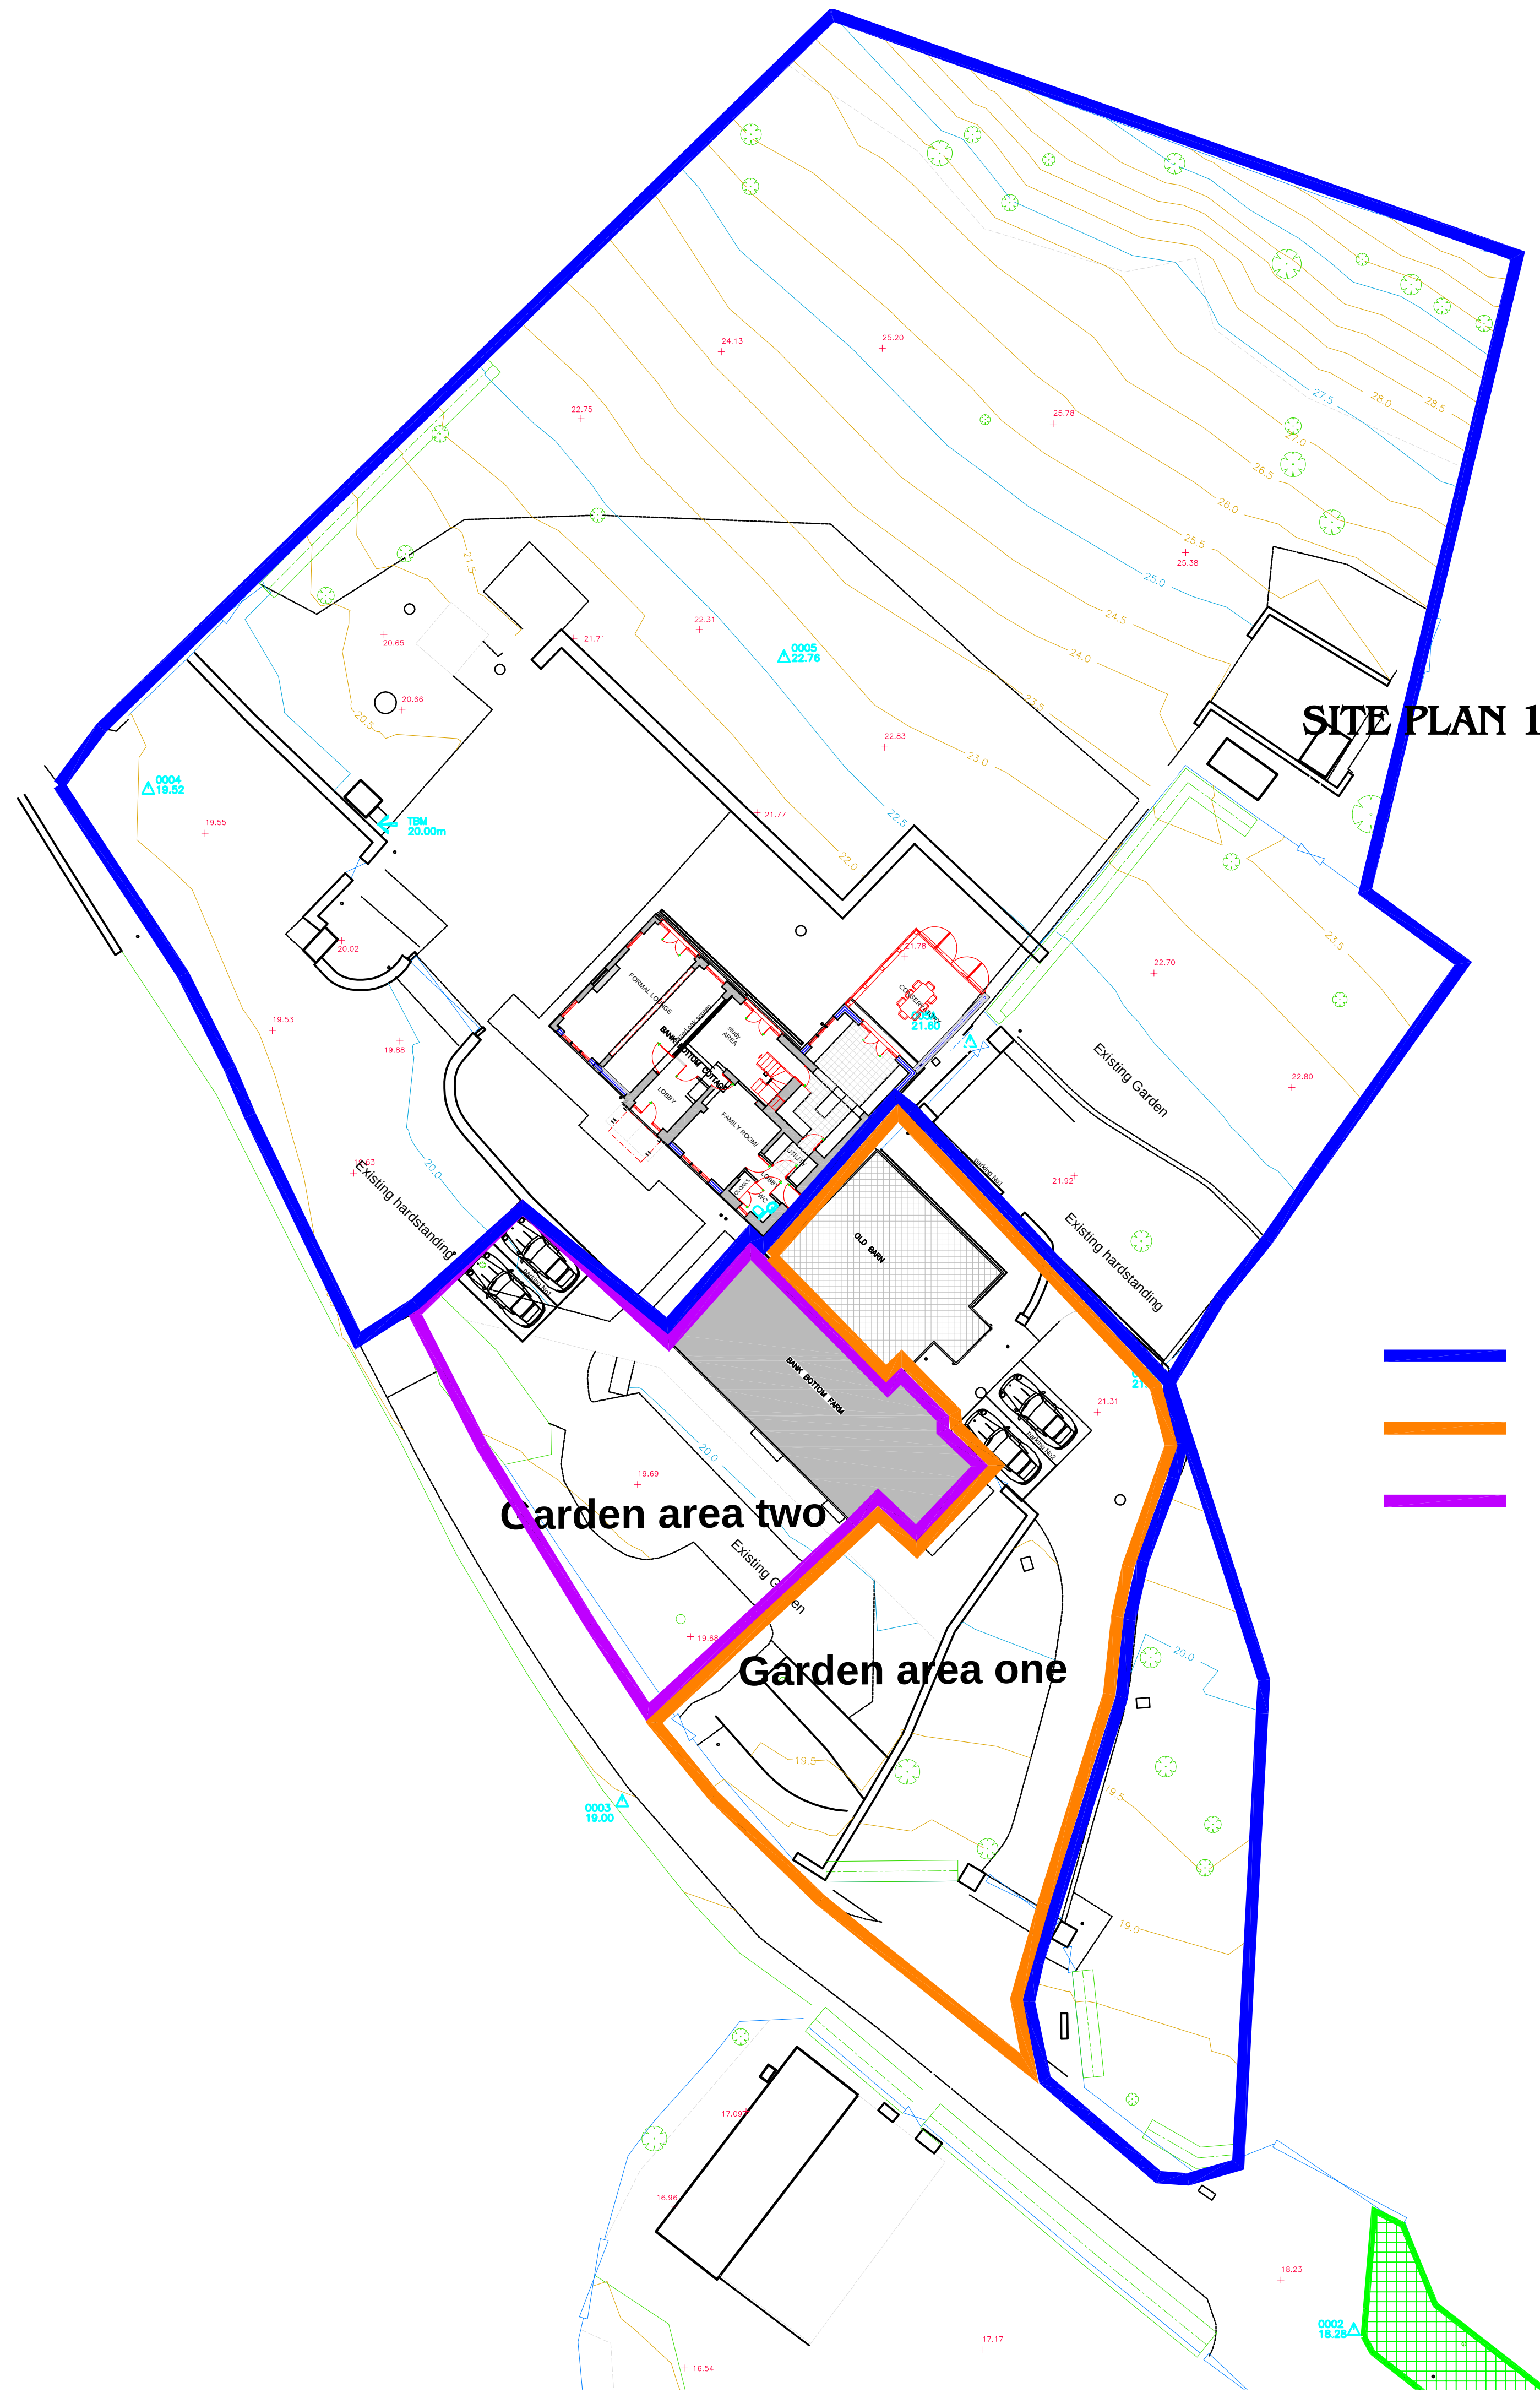

SITE PLAN 1:200 @ A1

- Land in ownership of applicant
- Garden Area 1
- Garden Area 2

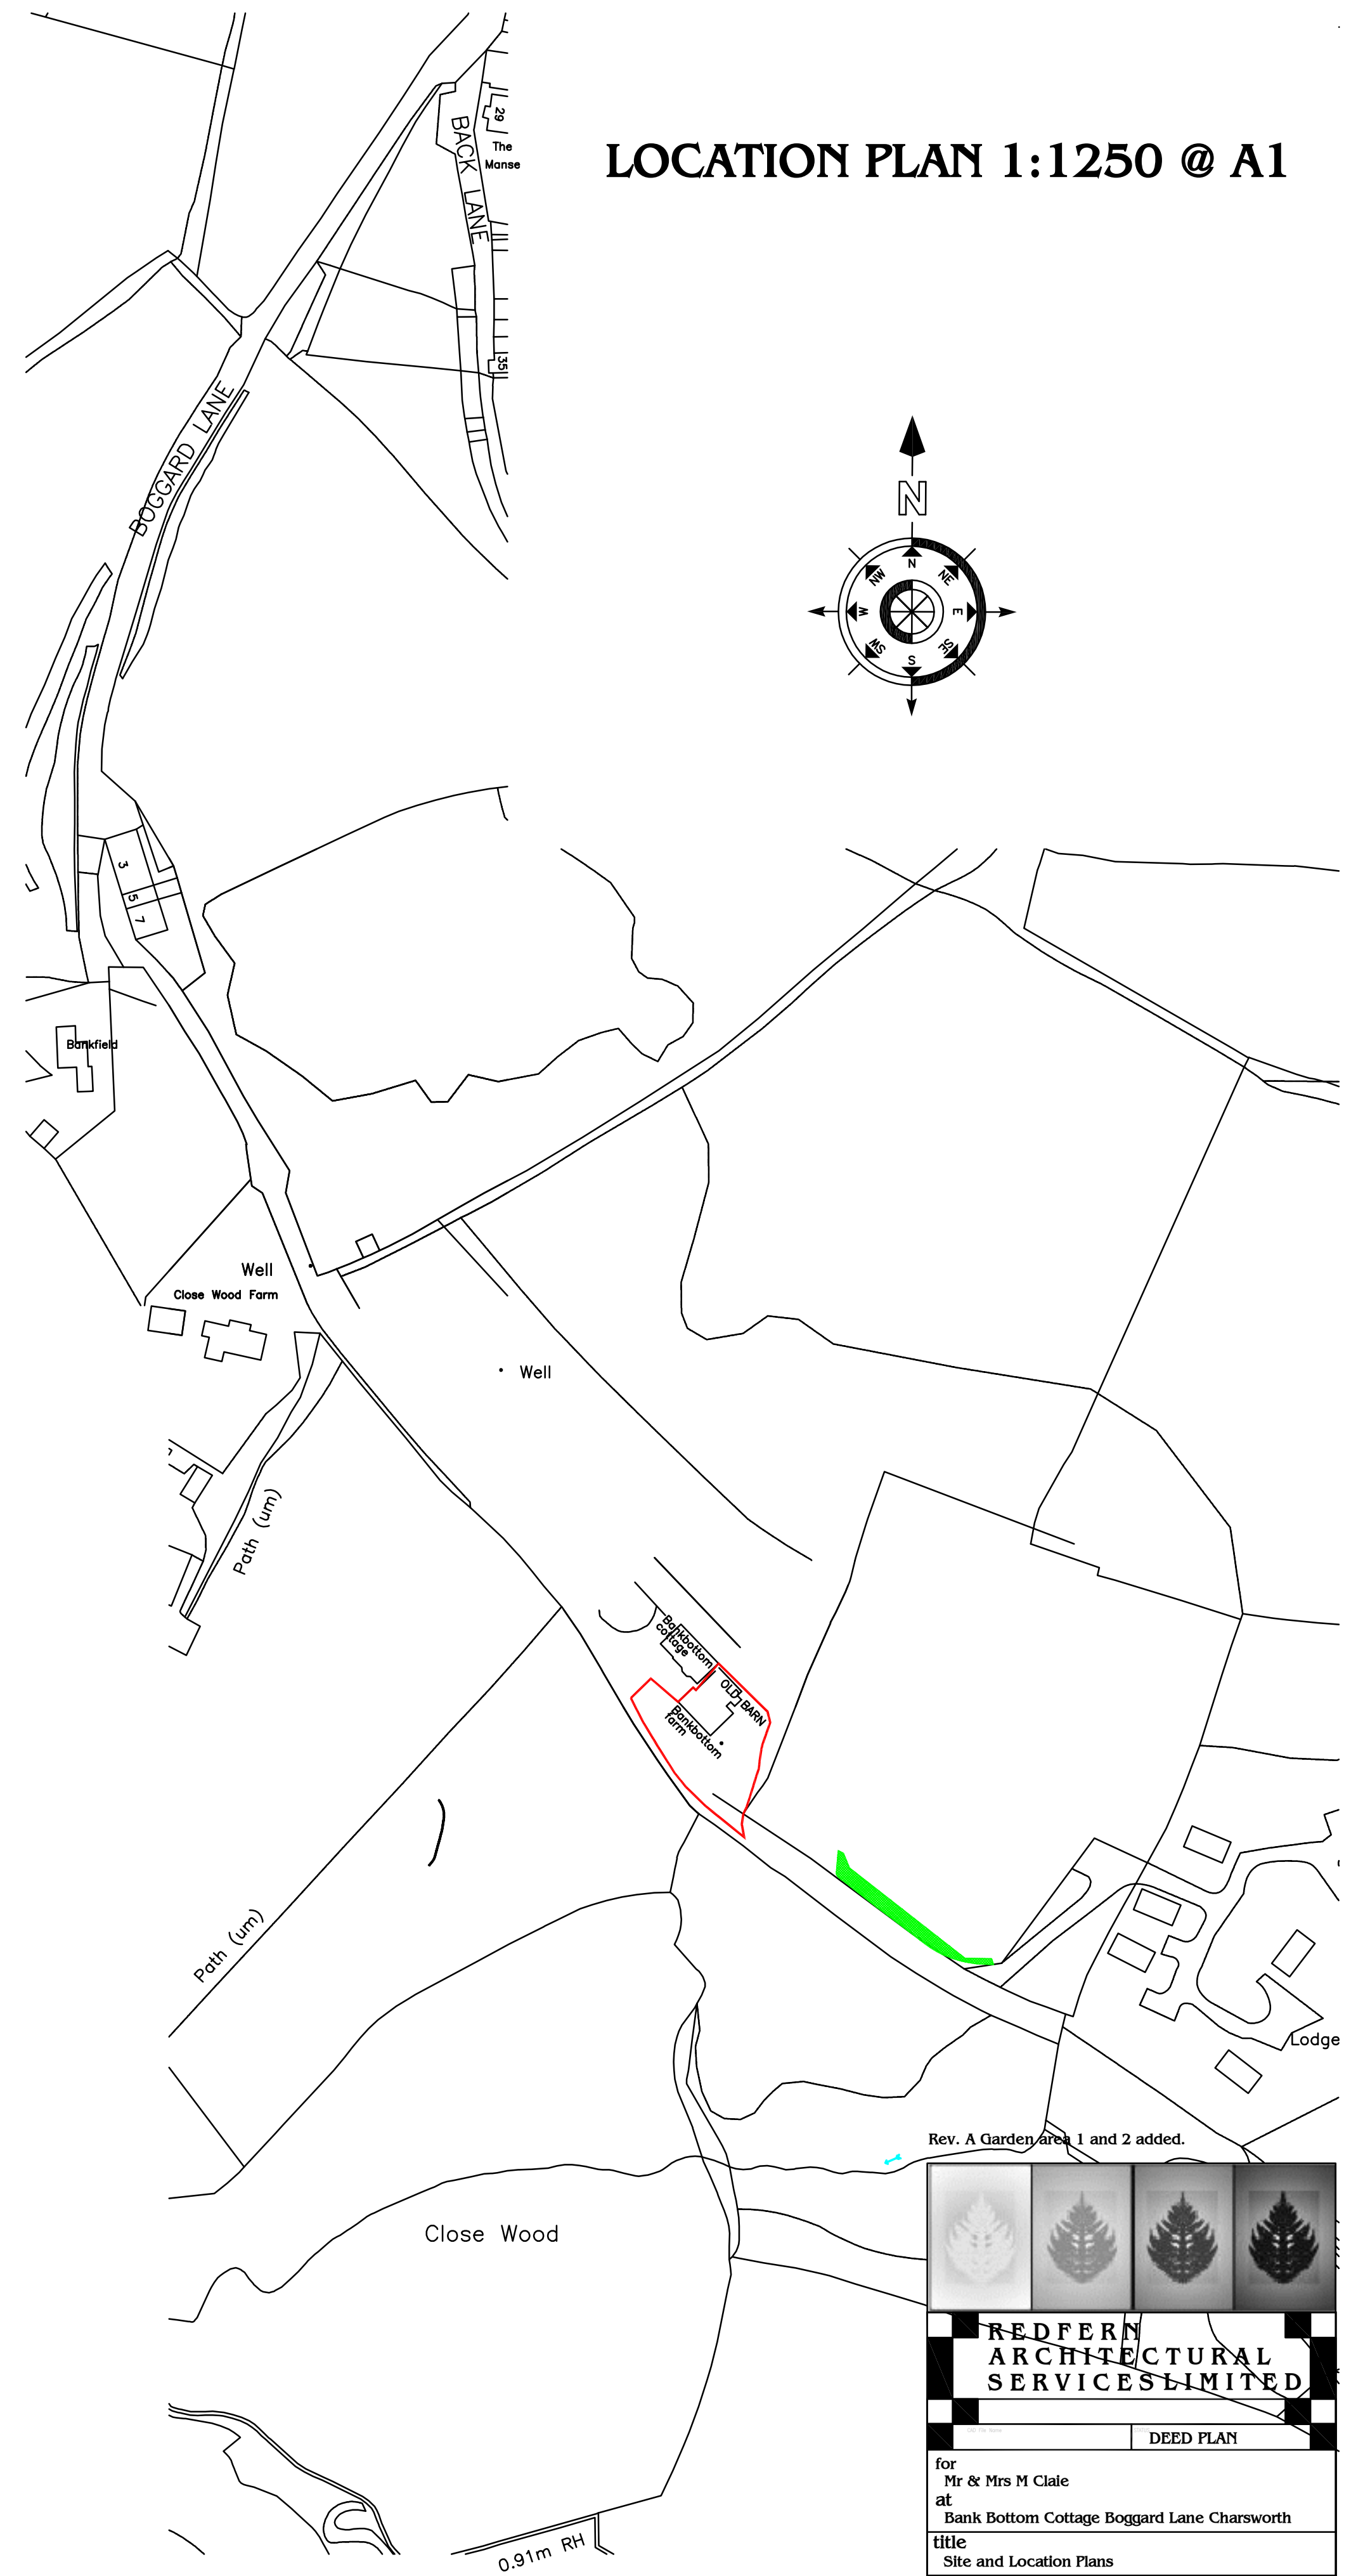

LOCATION PLAN 1:1250 @ A1

Rev. A Garden area 1 and 2 added.

REDFERN ARCHITECTURAL SERVICES LIMITED			
DEED PLAN			
for Mr & Mrs M Clae			
at Bank Bottom Cottage Boggard Lane Charsworth			
title Site and Location Plans			
11/2017	as indicated @ A1	SSB	Q17-166-01 - A
Redfern Architectural Services Ltd			
Canal cottage 27 Manor View Woodley			
Stockport Cheshire SK6 1RS			
0161 406 6936 077406 21999			
email@redfern.co.uk			