
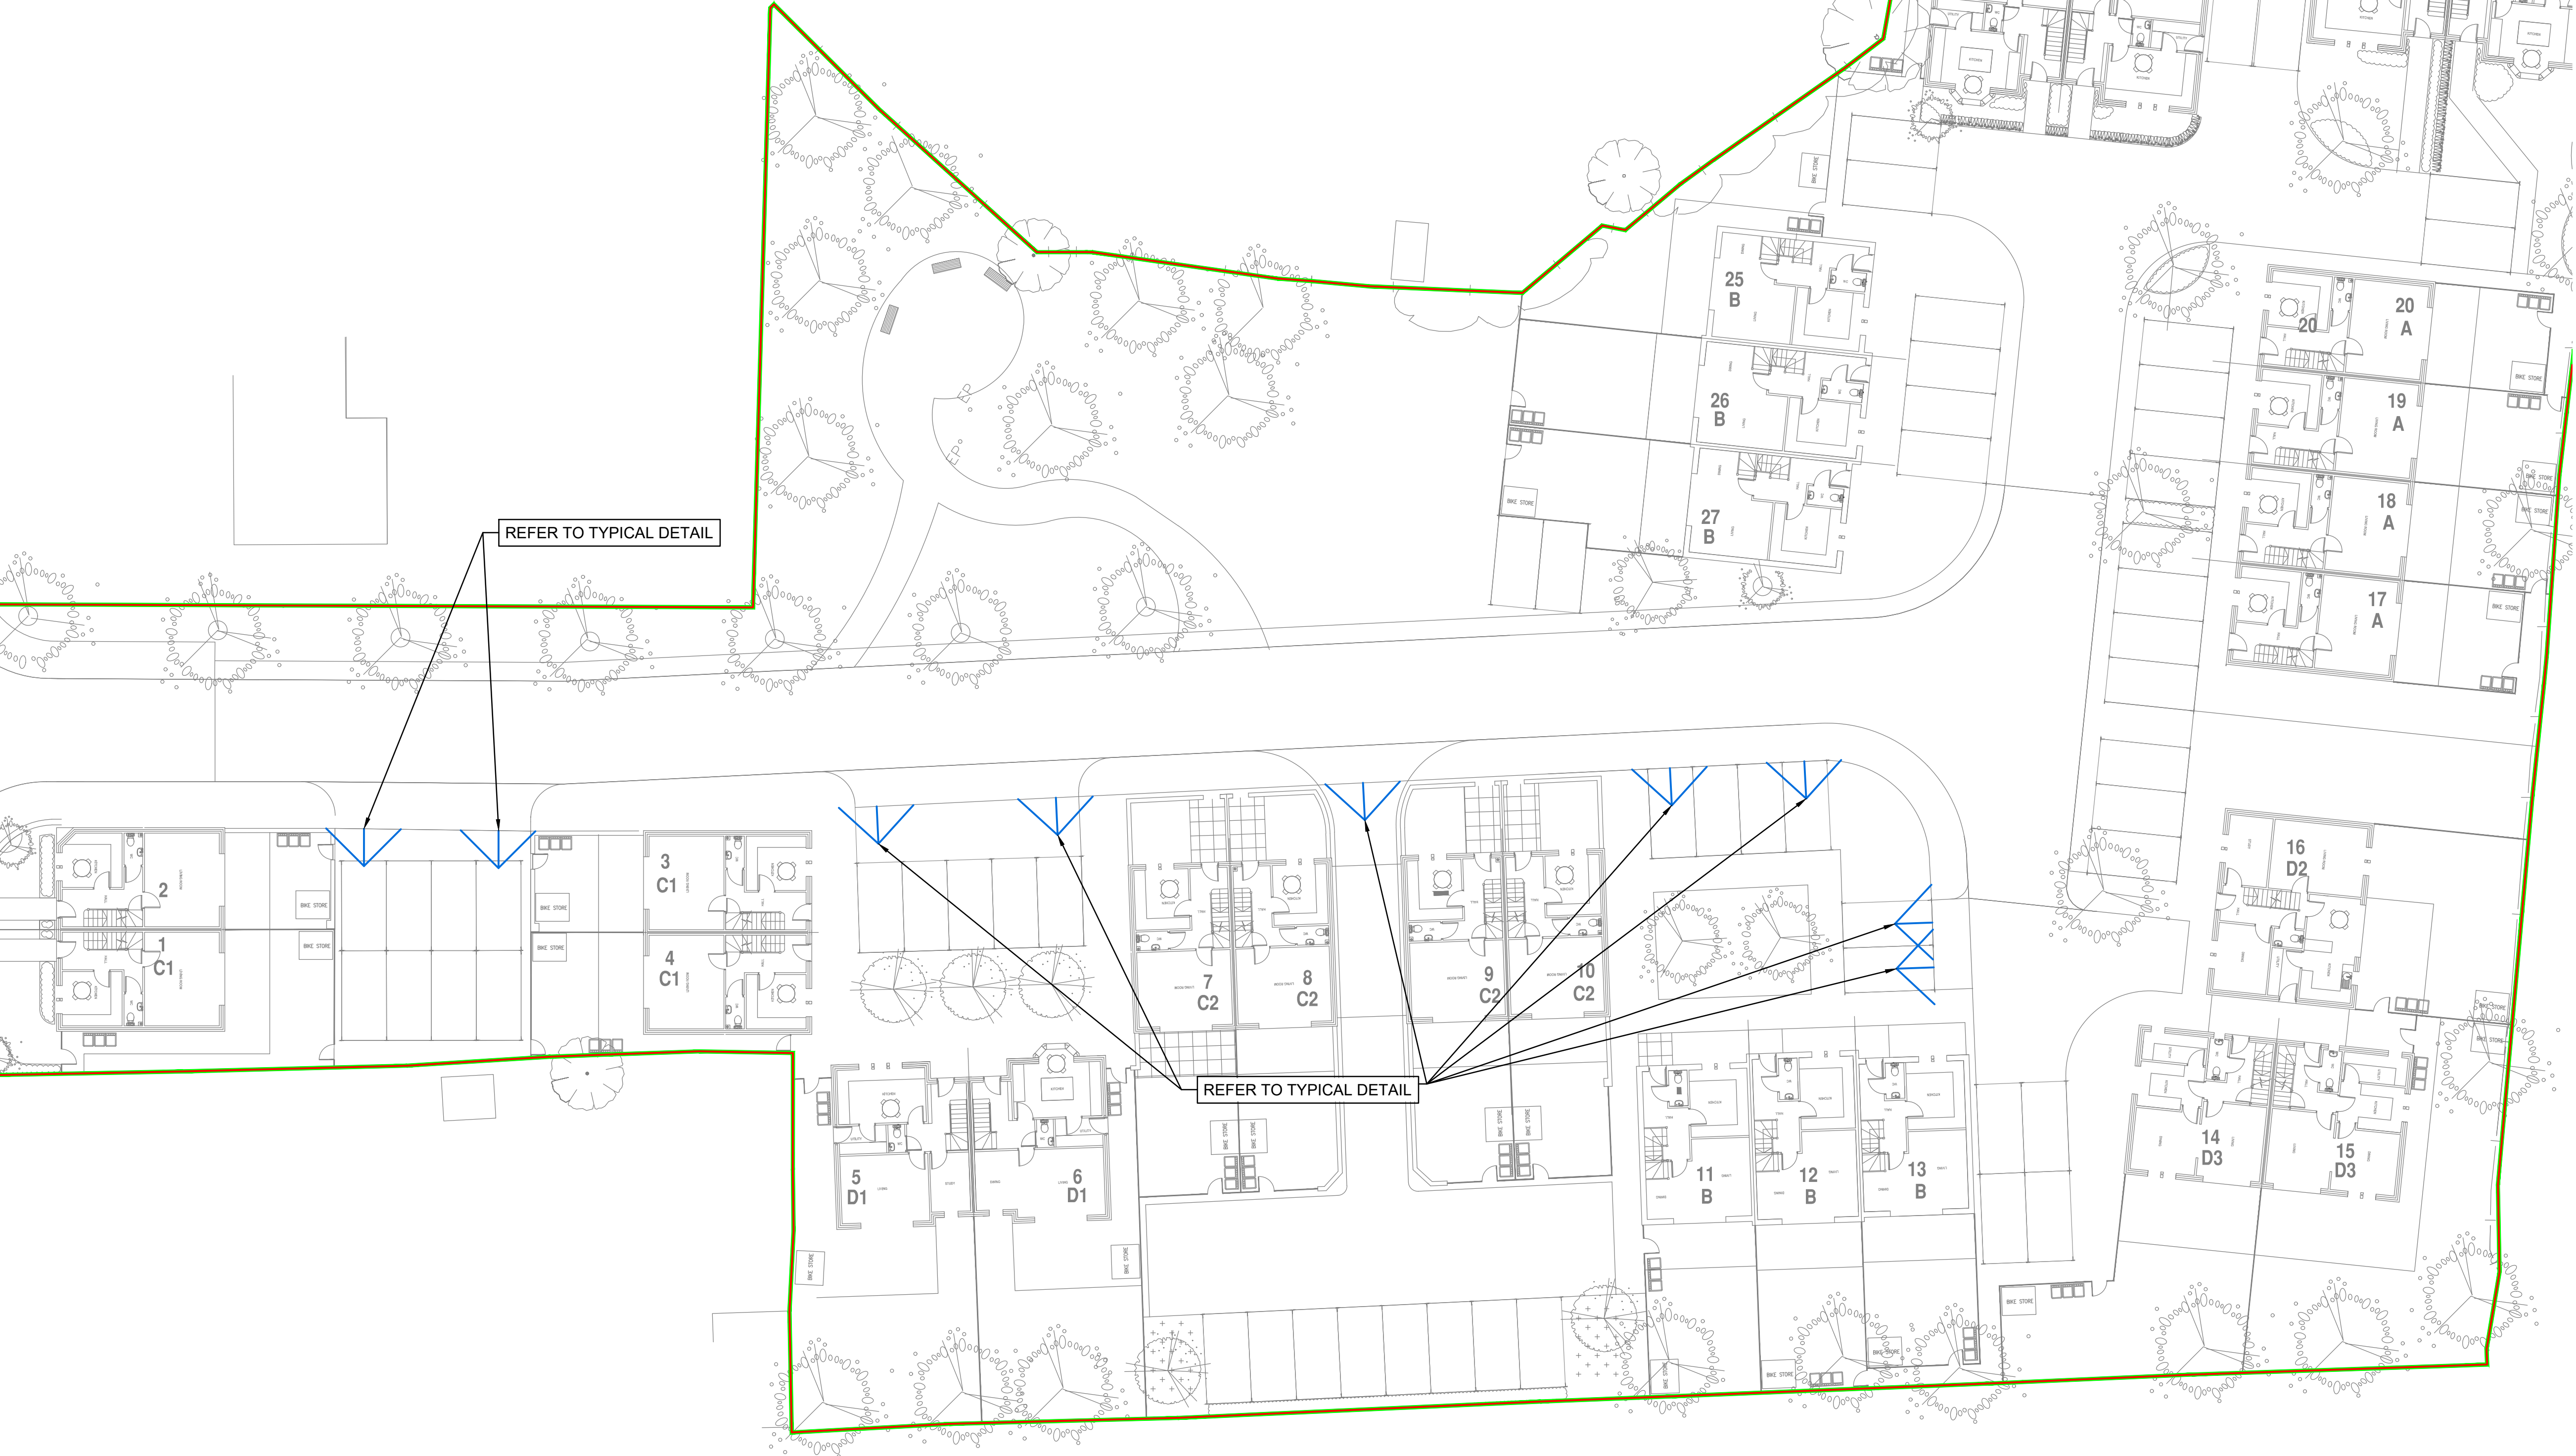


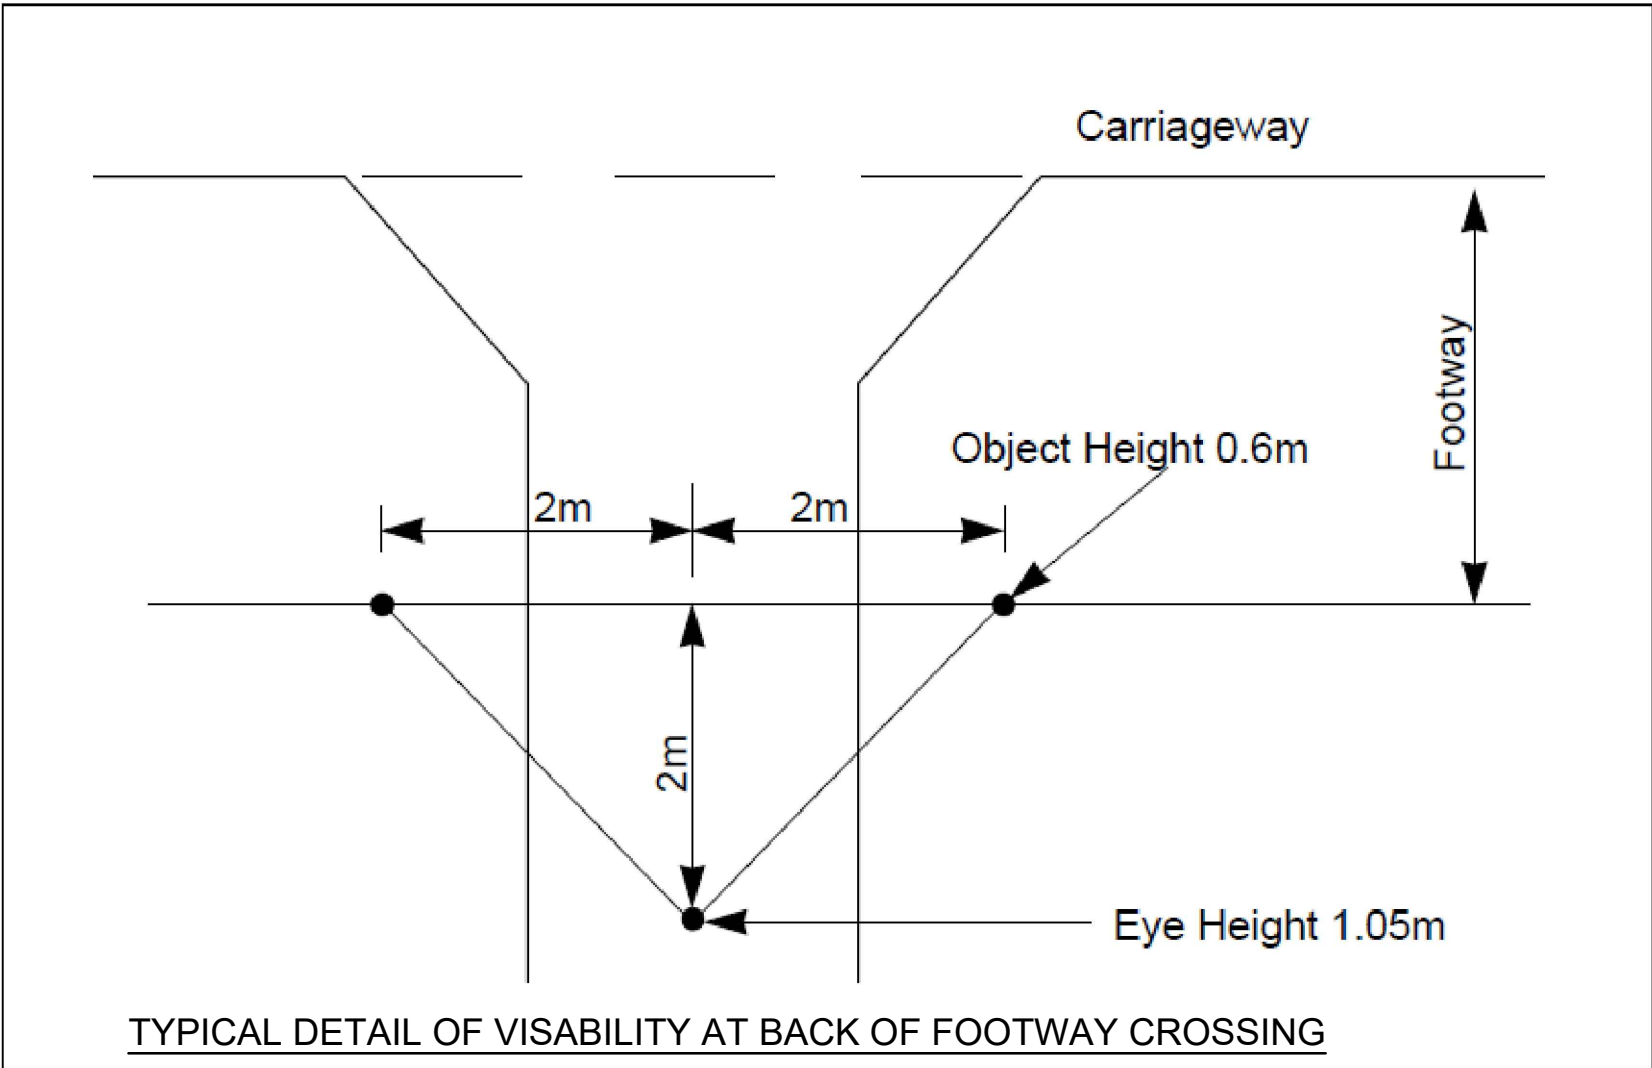

GENERAL NOTES

1. DRAWINGS ARE TO BE READ IN CONJUNCTION WITH ALL RELEVANT SPECIFICATIONS, ENGINEERS, ARCHITECTS & SERVICES DRAWINGS, INCLUDING APPROVED BUILDERS WORK DRAWINGS. CONTRACTOR TO NOTIFY ENGINEER OF DISCREPANCIES BETWEEN STRUCTURAL DRAWINGS AND SPECIFICATIONS OR OTHER DRAWINGS.
2. ALL DIMENSIONS ARE IN MILLIMETRES UNLESS NOTED OTHERWISE.
3. DO NOT SCALE FROM THIS DRAWING. WORK TO DIMENSIONS OR CO-ORDINATES PROVIDED. ALL LEVELS ARE IN METRES AND ALL DIMENSIONS ARE IN MILLIMETRES, UNLESS OTHERWISE NOTED. ANY AMBIGUITIES, OMISSIONS AND ERRORS ON DRAWINGS, SHALL BE BROUGHT TO THE ENGINEERS ATTENTION IMMEDIATELY.

P1	15.03.18	MD	PG	PRELIMINARY ISSUE
No	DATE	DRAWN	REV'D ENG.	AMENDMENT
S2				FOR INFORMATION
COPYRIGHT: The concepts and the information contained in this document are the copyright of Scott Hughes Design Ltd. Use or copying of the document in whole or in part without written permission of Scott Hughes Design Ltd. constitutes and infringement of copyright.				
Scott Hughes Design Ltd. The Flint Glass Works, 64 Jersey Street, Manchester M4 6JW t. 0161 605 0831 f. 0161 605 0832 e.mail@scotthughesdesign.co.uk Reg No. 4899745				
CLIENT	SHERWOOD HOMES LTD			
PROJECT	BATHAM GATE ROAD, PEAK DALE			
DRAFTER	MD	ENGINEER	PG	
TITLE	SITE VISABILITY SPLAY - GA			
SCALE	1: 200	SHEET	A1	DRAWING No
				3284-SHD-00-ZZ-DR-C-0220
				REV
				P1