


PLANNING SUBMISSION


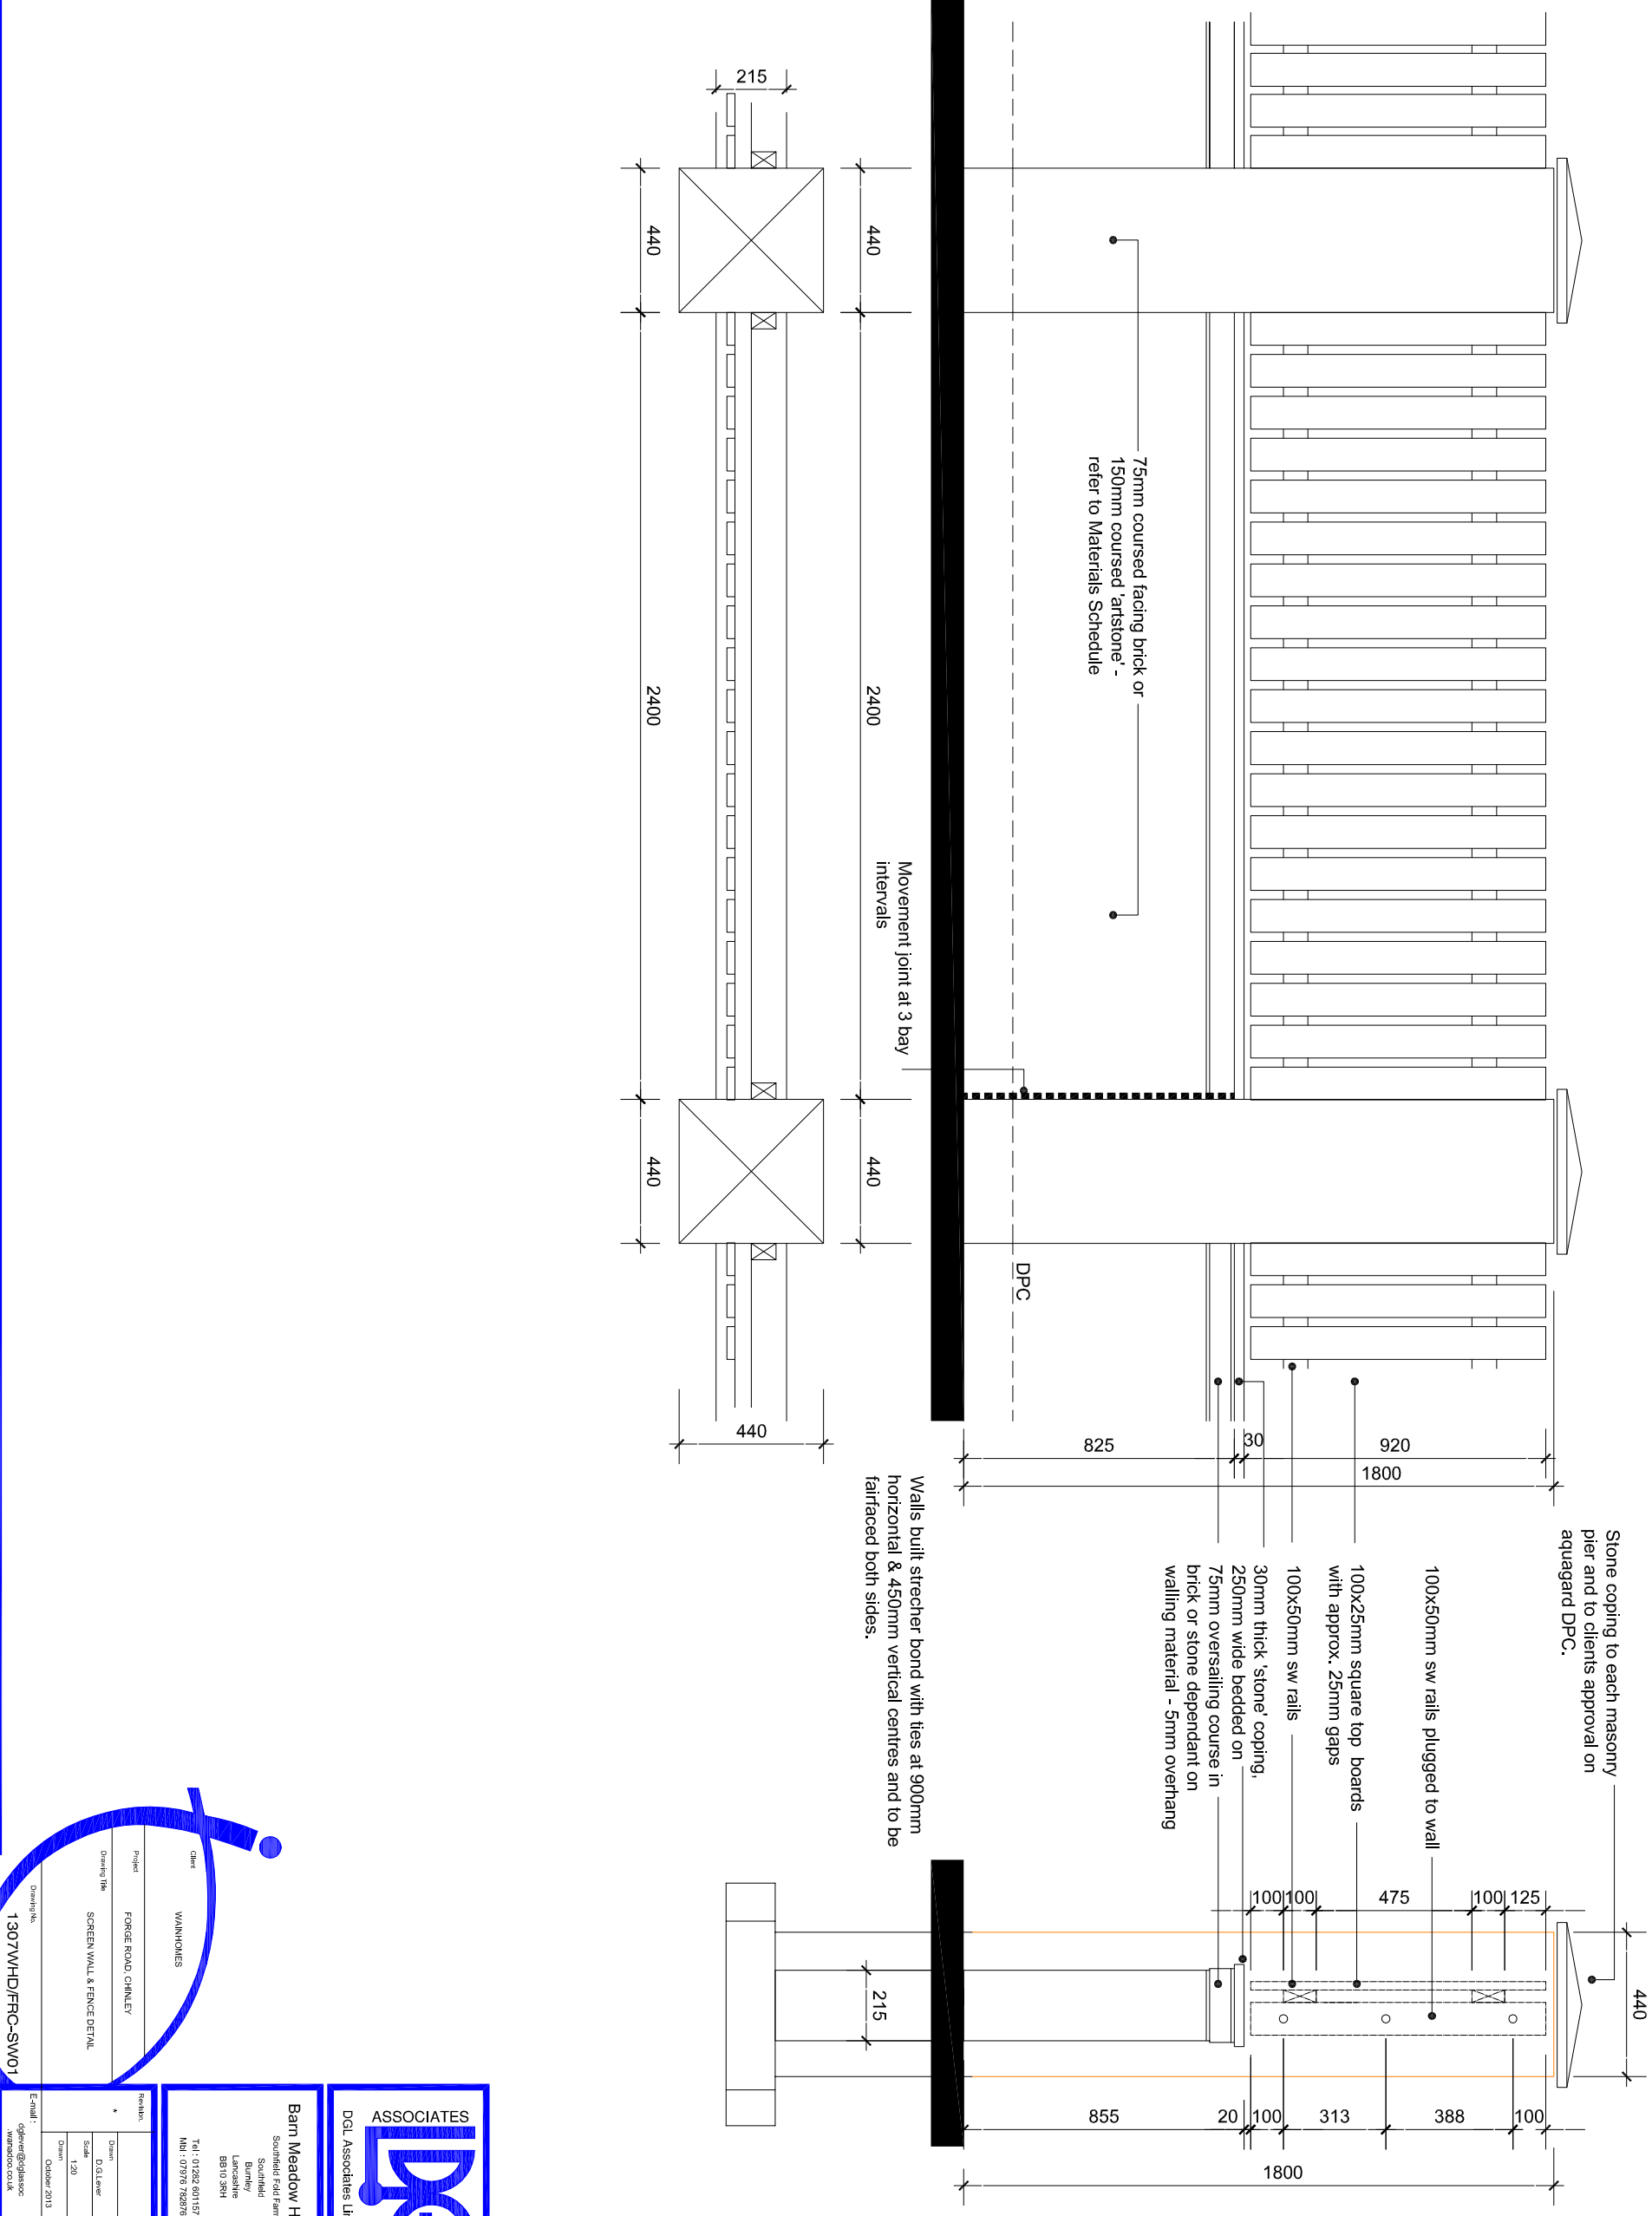

Client		WAINHOMES	
Drawing Title		SCREEN WALL & FENCE DETAIL	

Revision	*
Drawn	D. O. Leaver
Scale	1:20
Drawn	October 2013






Barn Meadow House
Southfield Fold Farm
Southfield
Burnley
Lancashire
BB10 3RH
Tel: 01282 601157
Mbl: 07976 782576



DGL Associates Limited