




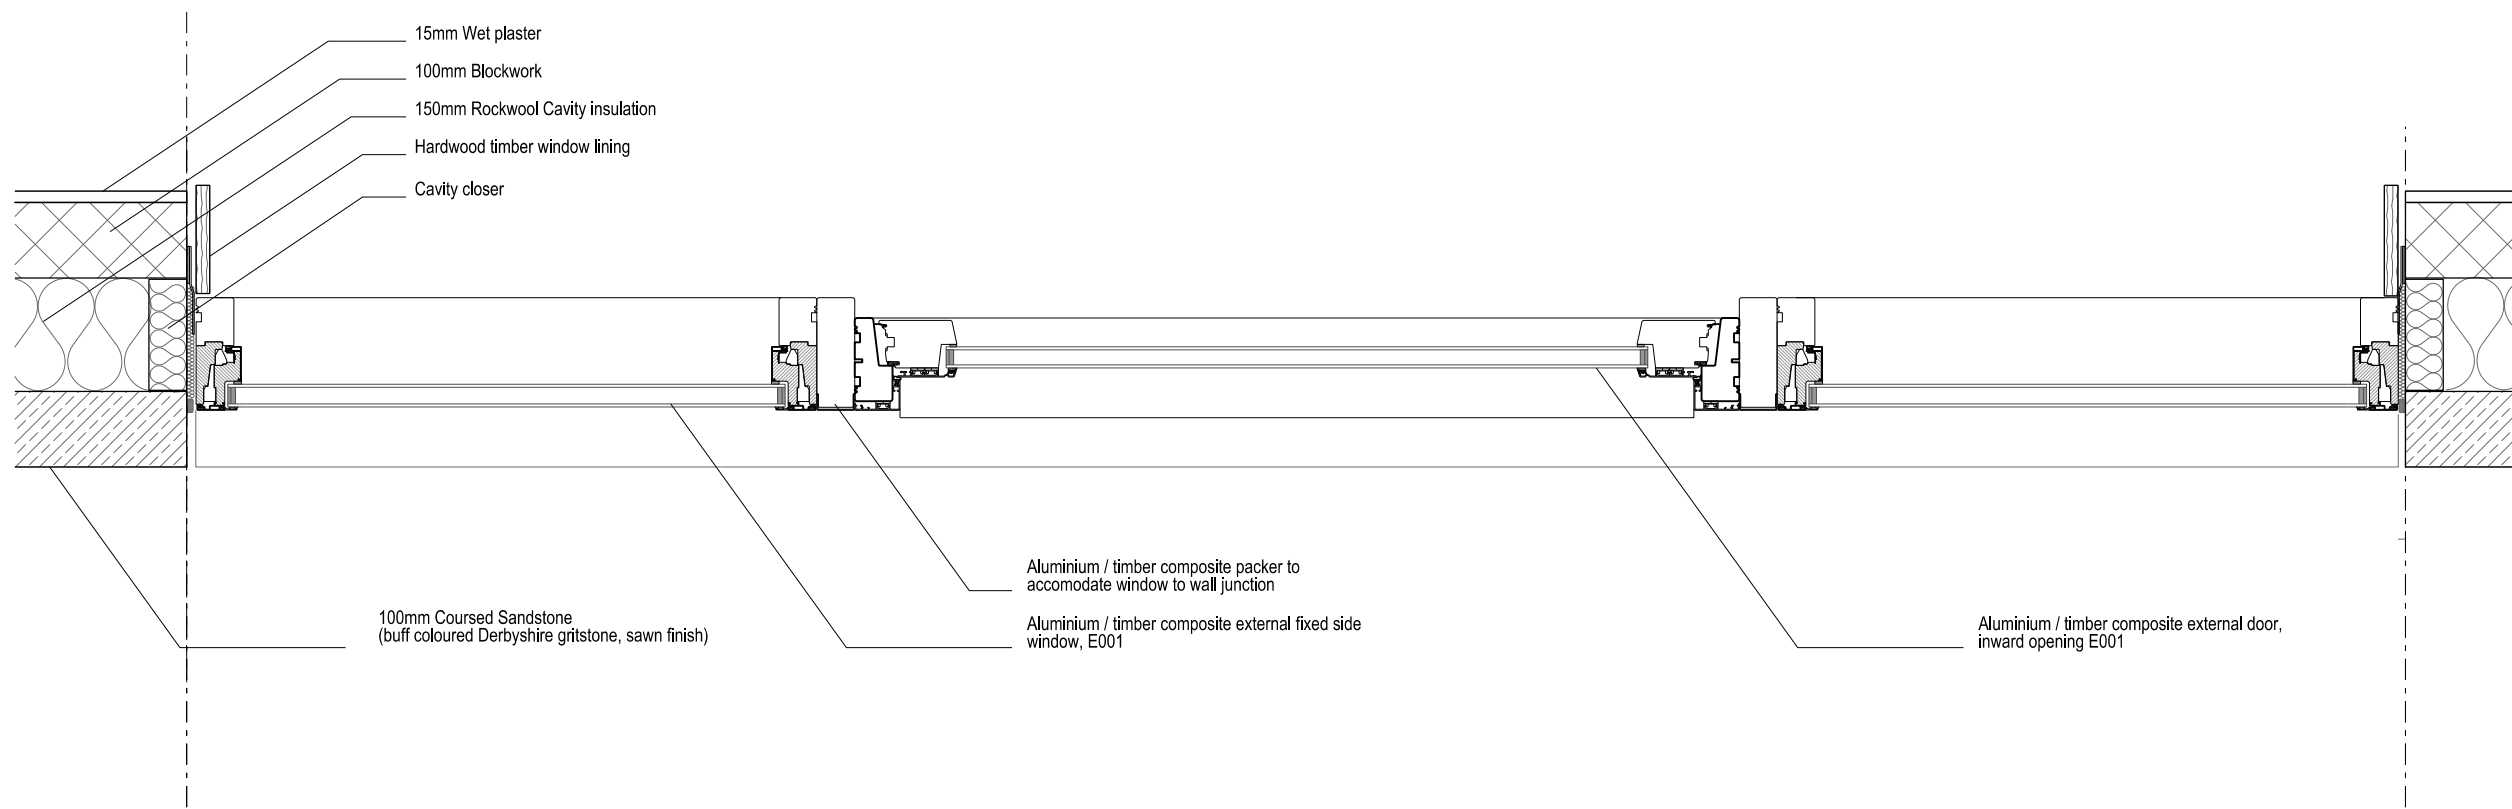

1 Plan Detail - Main Entrance
03_11 1 : 10

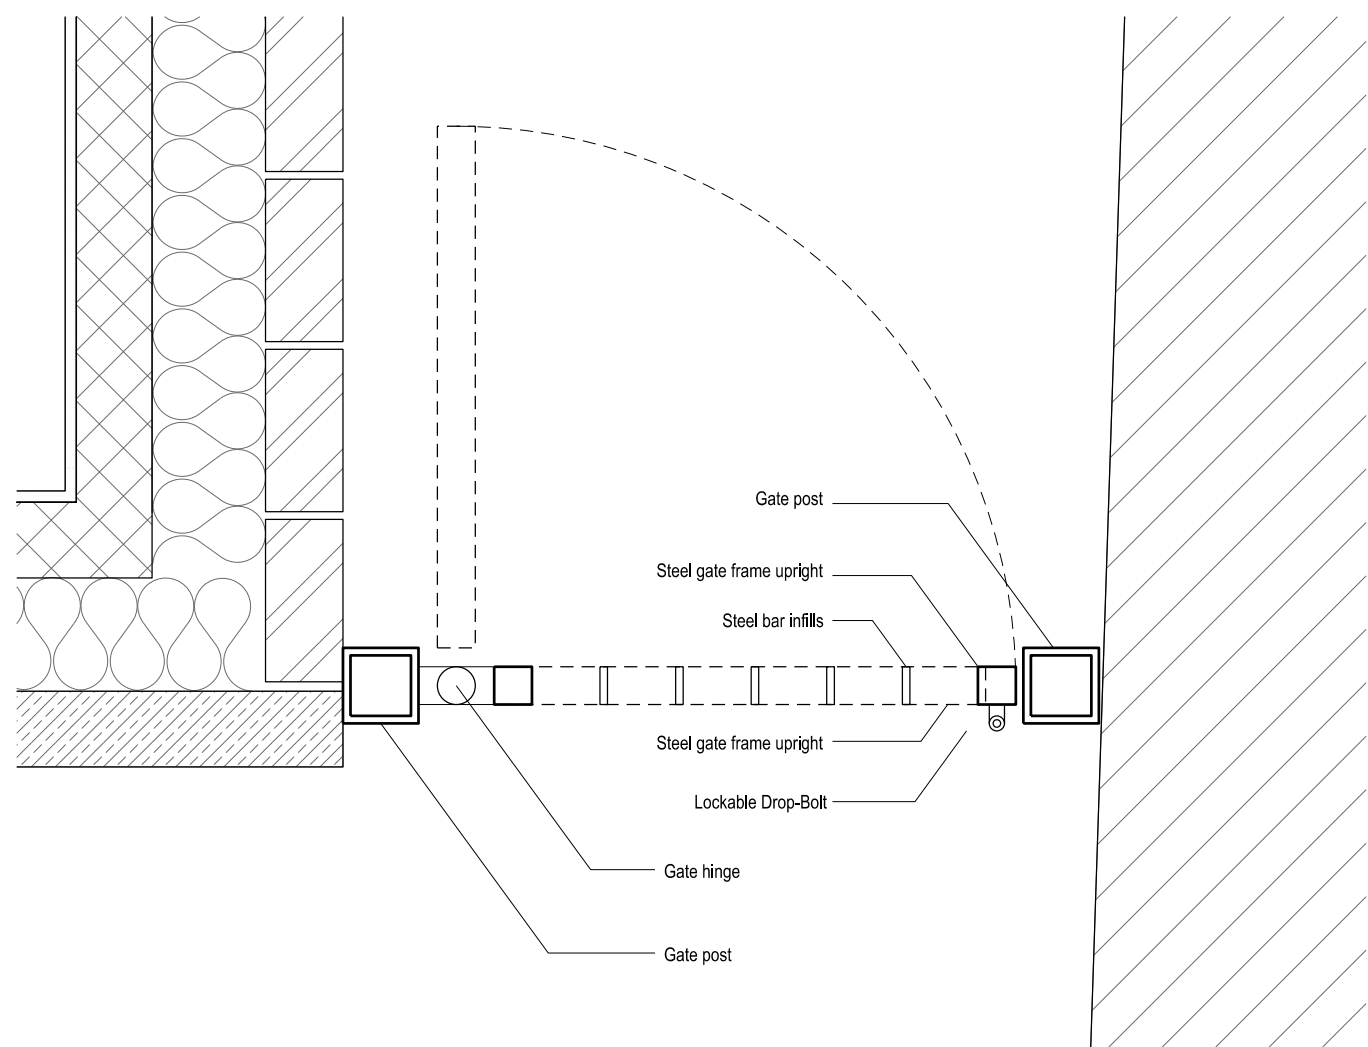

3 Plan Detail - Gate
03_11 1 : 10

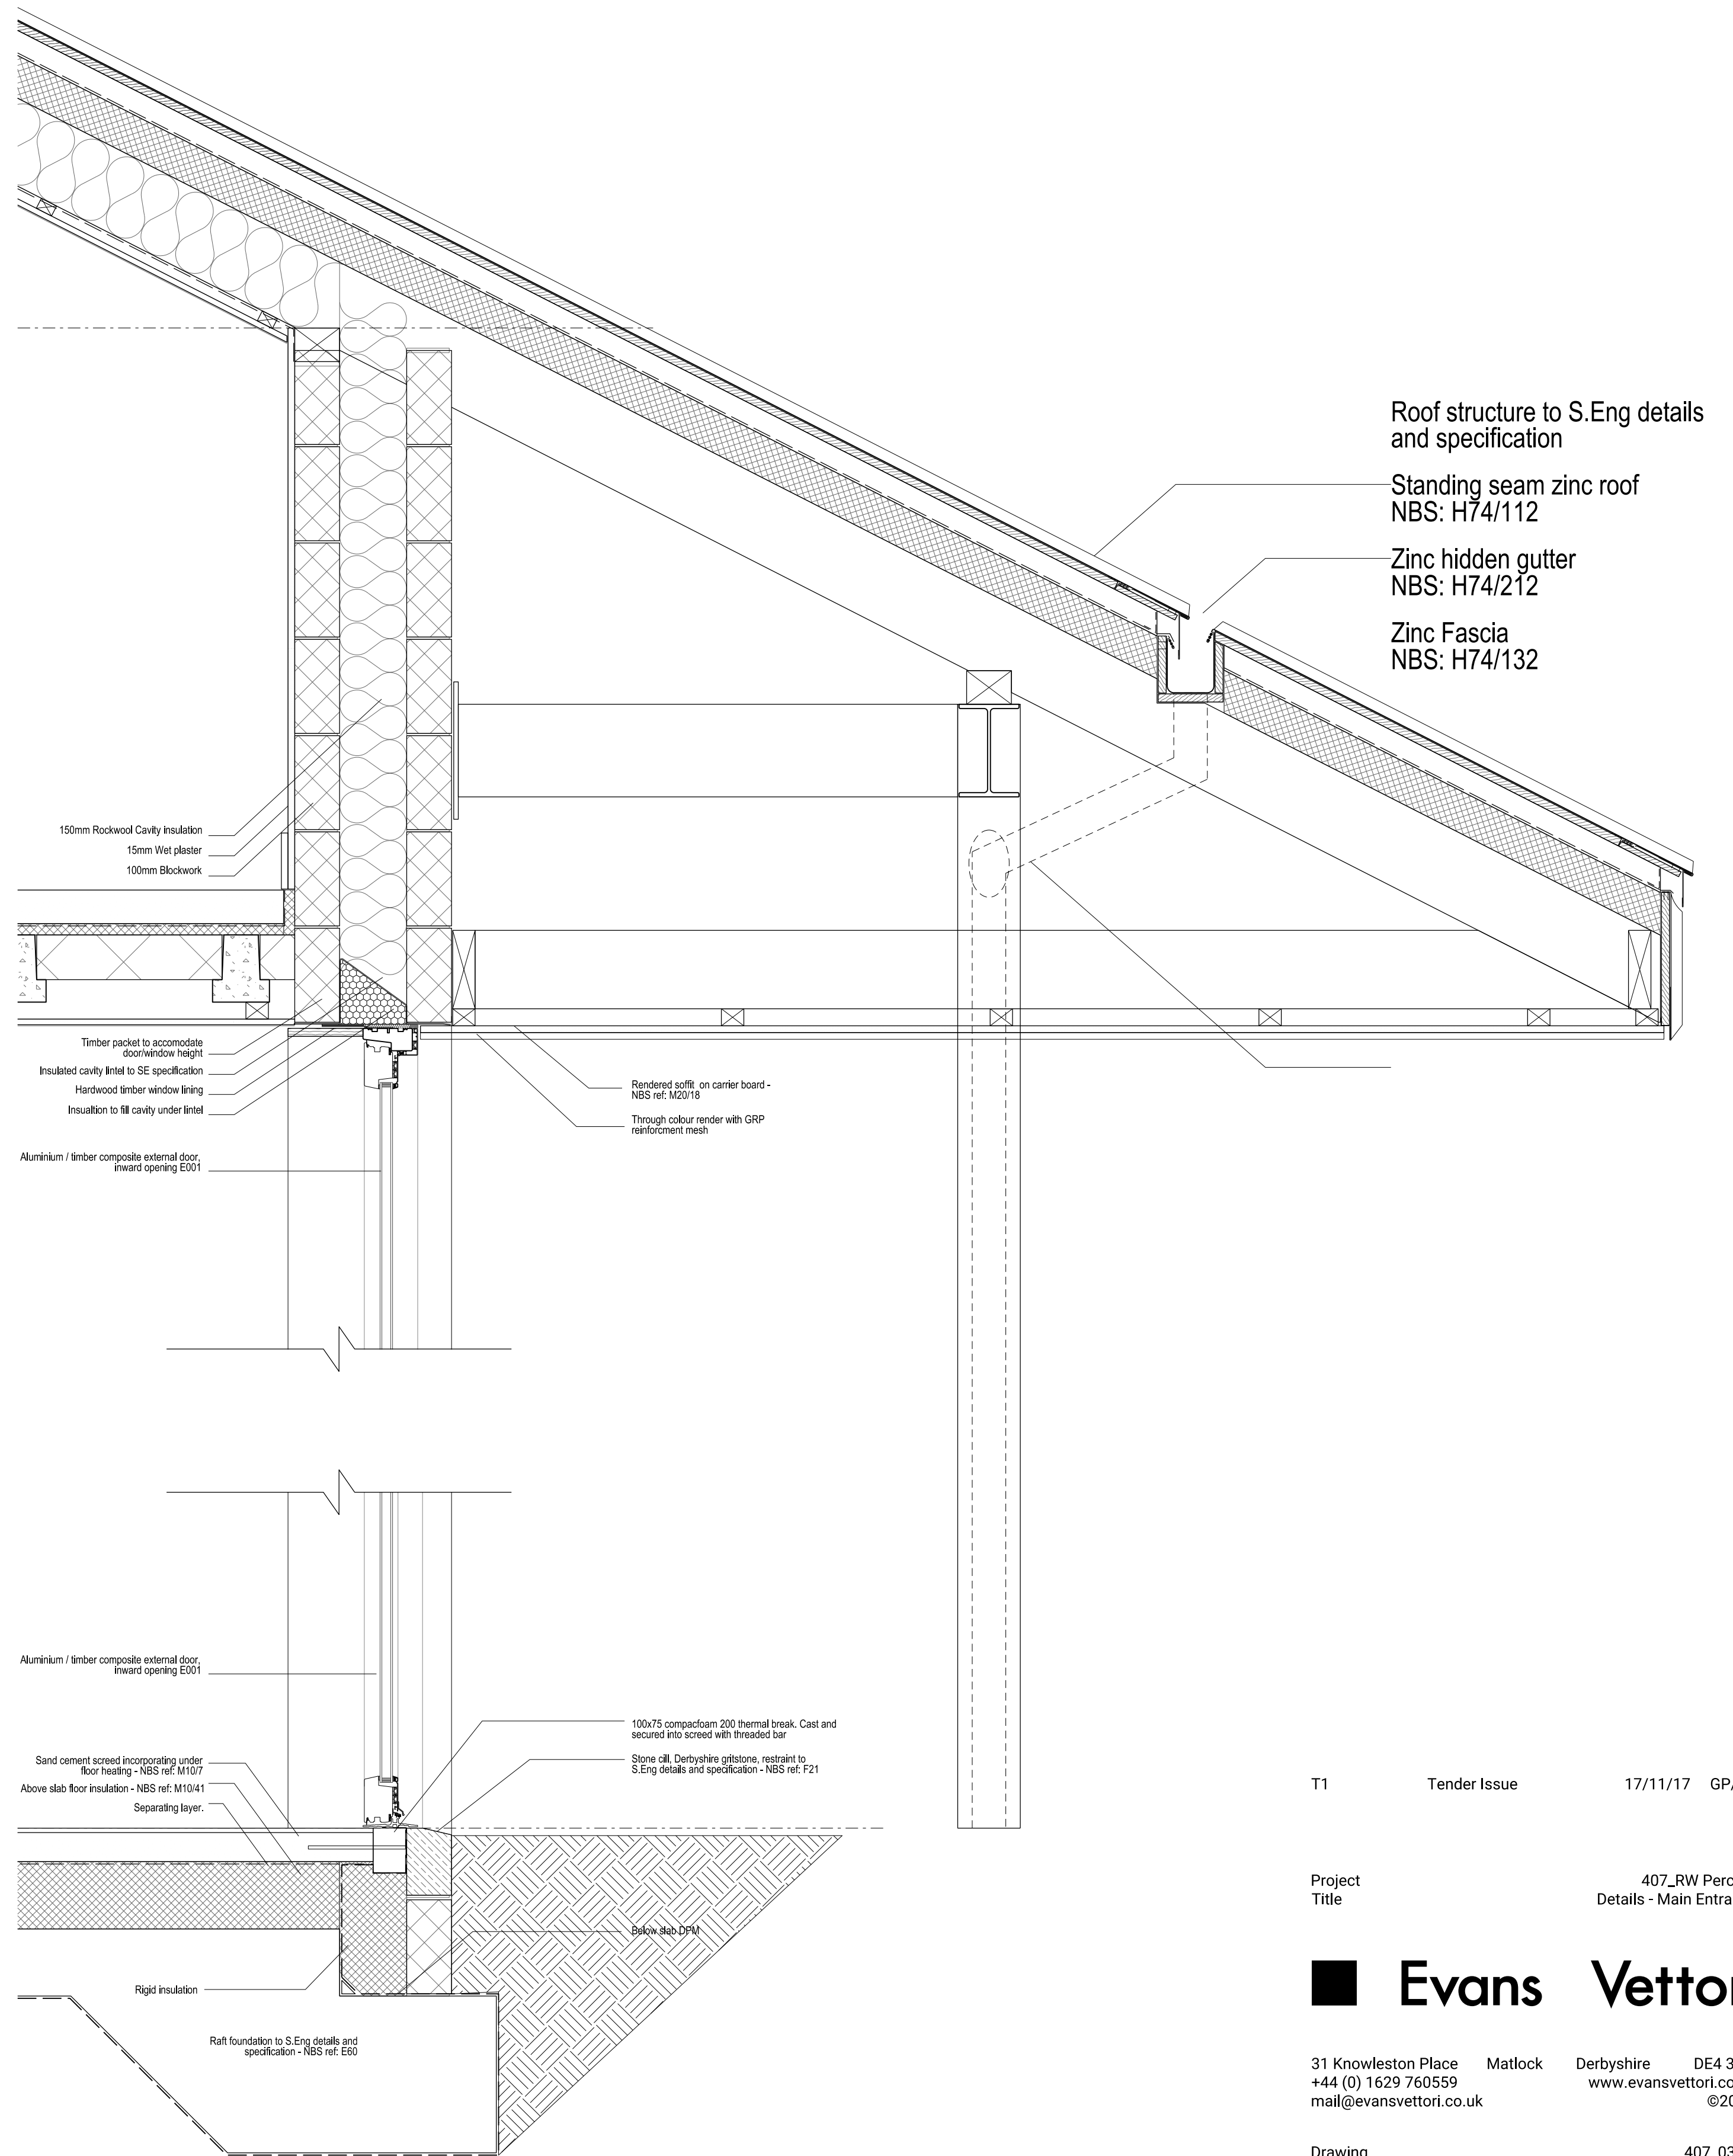

2 Section Detail - Main Entrance
03_11 1 : 10

T1 Tender Issue 17/11/17 GP/DG

Project Title 407_RW Percival Details - Main Entrance

Evans Vettori

31 Knowleston Place Matlock Derbyshire DE4 3BU
+44 (0) 1629 760559 www.evansvettori.co.uk
mail@evansvettori.co.uk ©2017

Drawing Status 407_03_11
Date Tender
Scale 17/11/17
1:10

0 0.5 1
Scale 1 : 10