



All dimensions are to be obtained on site prior to construction, measurement of any components and cutting of materials and equipment.
Any dimensions shown on this drawing are to be used as a guide only.
Any dimensions are to be reported to the architect for verification.
All materials and workmanship to be in accordance with the current British Standards and codes of practice.
All proprietary products are to be used only in accordance with the manufacturer's instructions and recommendations.
The drawings to be used in conjunction with all relevant National Structural Engineering, Mechanical Engineering, Electrical Engineering and Specialist coverings and specifications.
All details are to be in accordance with the TTA's Building Standard Building and all relevant relevant construction details for drawings and similar buildings.
At Designing Floor and Designing that details are to be added in accordance with relevant details, Part E: Resistance to the passage of sound' publication and provisions.

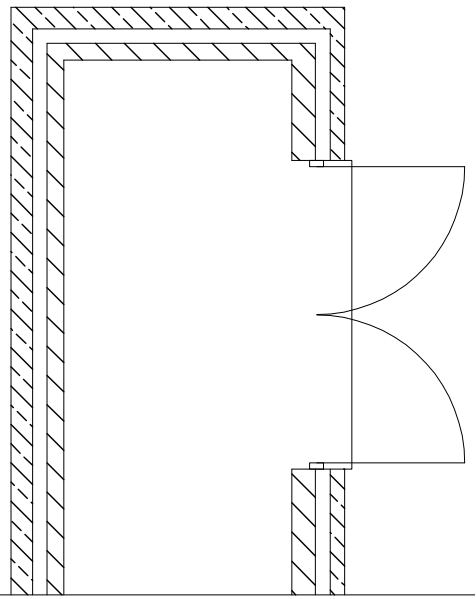


GARDEN ROOM AT BASEMENT LEVEL

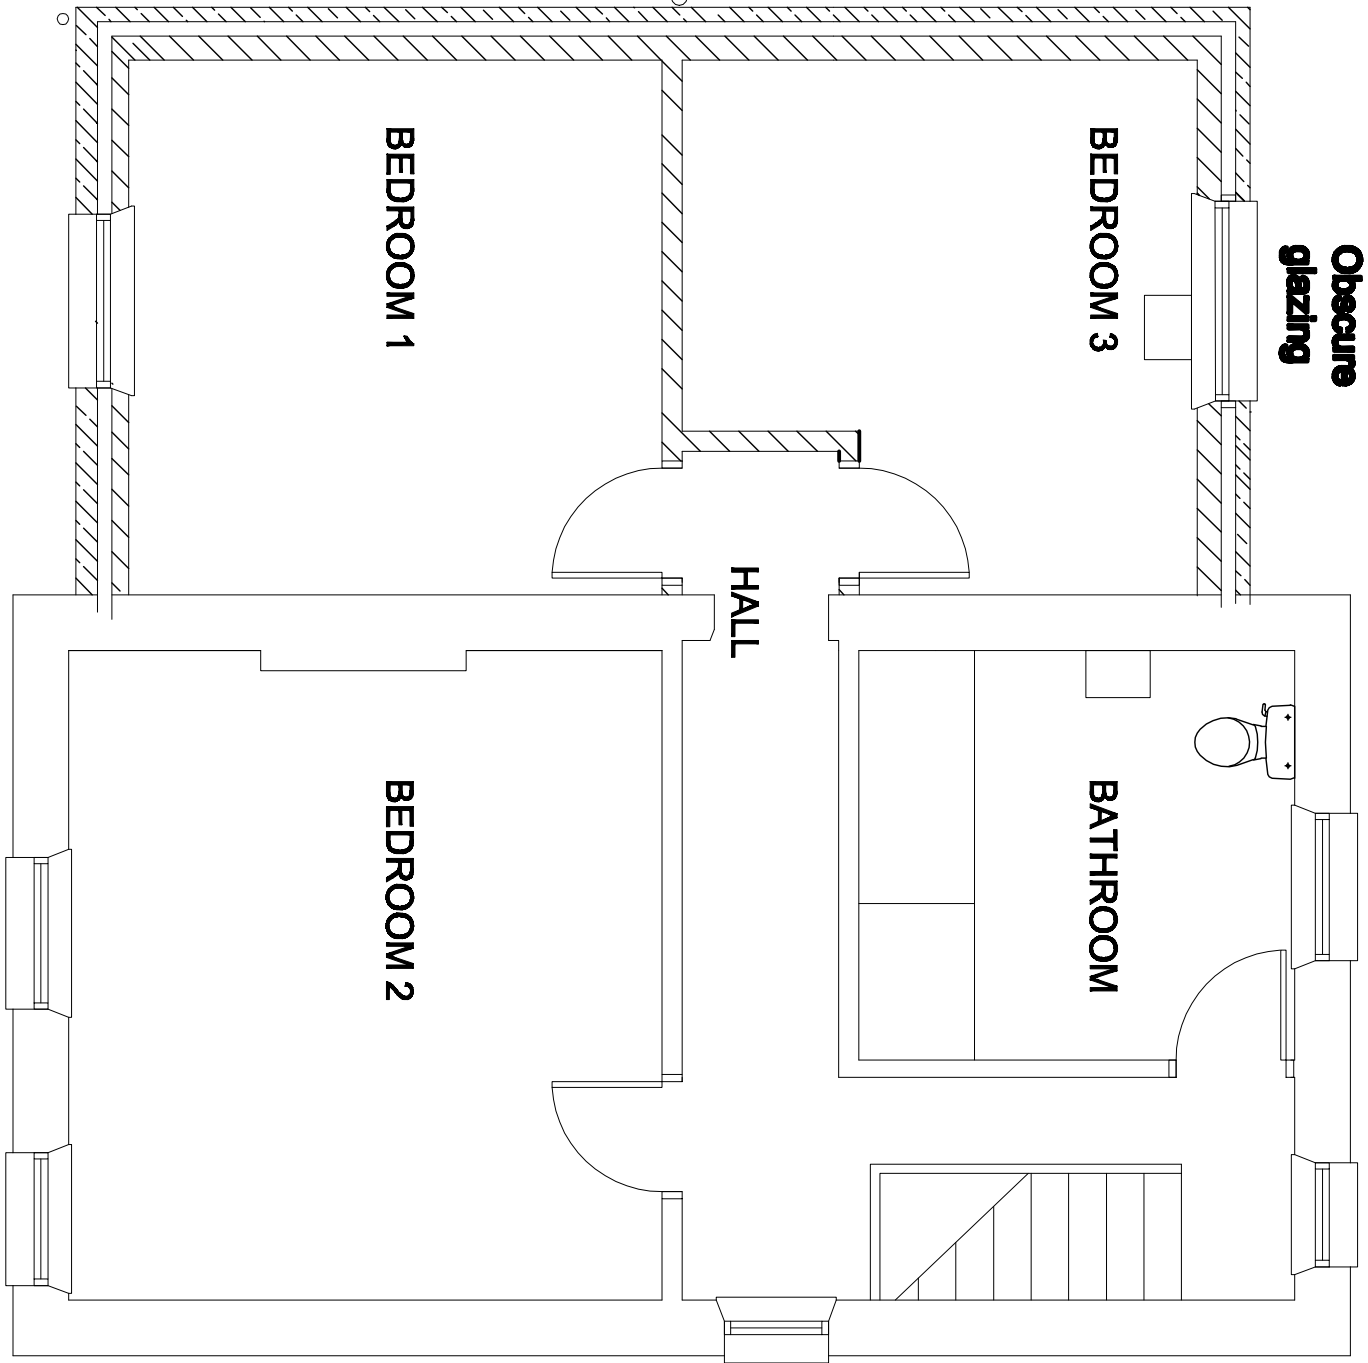

PROPOSED FIRST FLOOR

Buff stone to match existing
Toothed to course not block
bonded

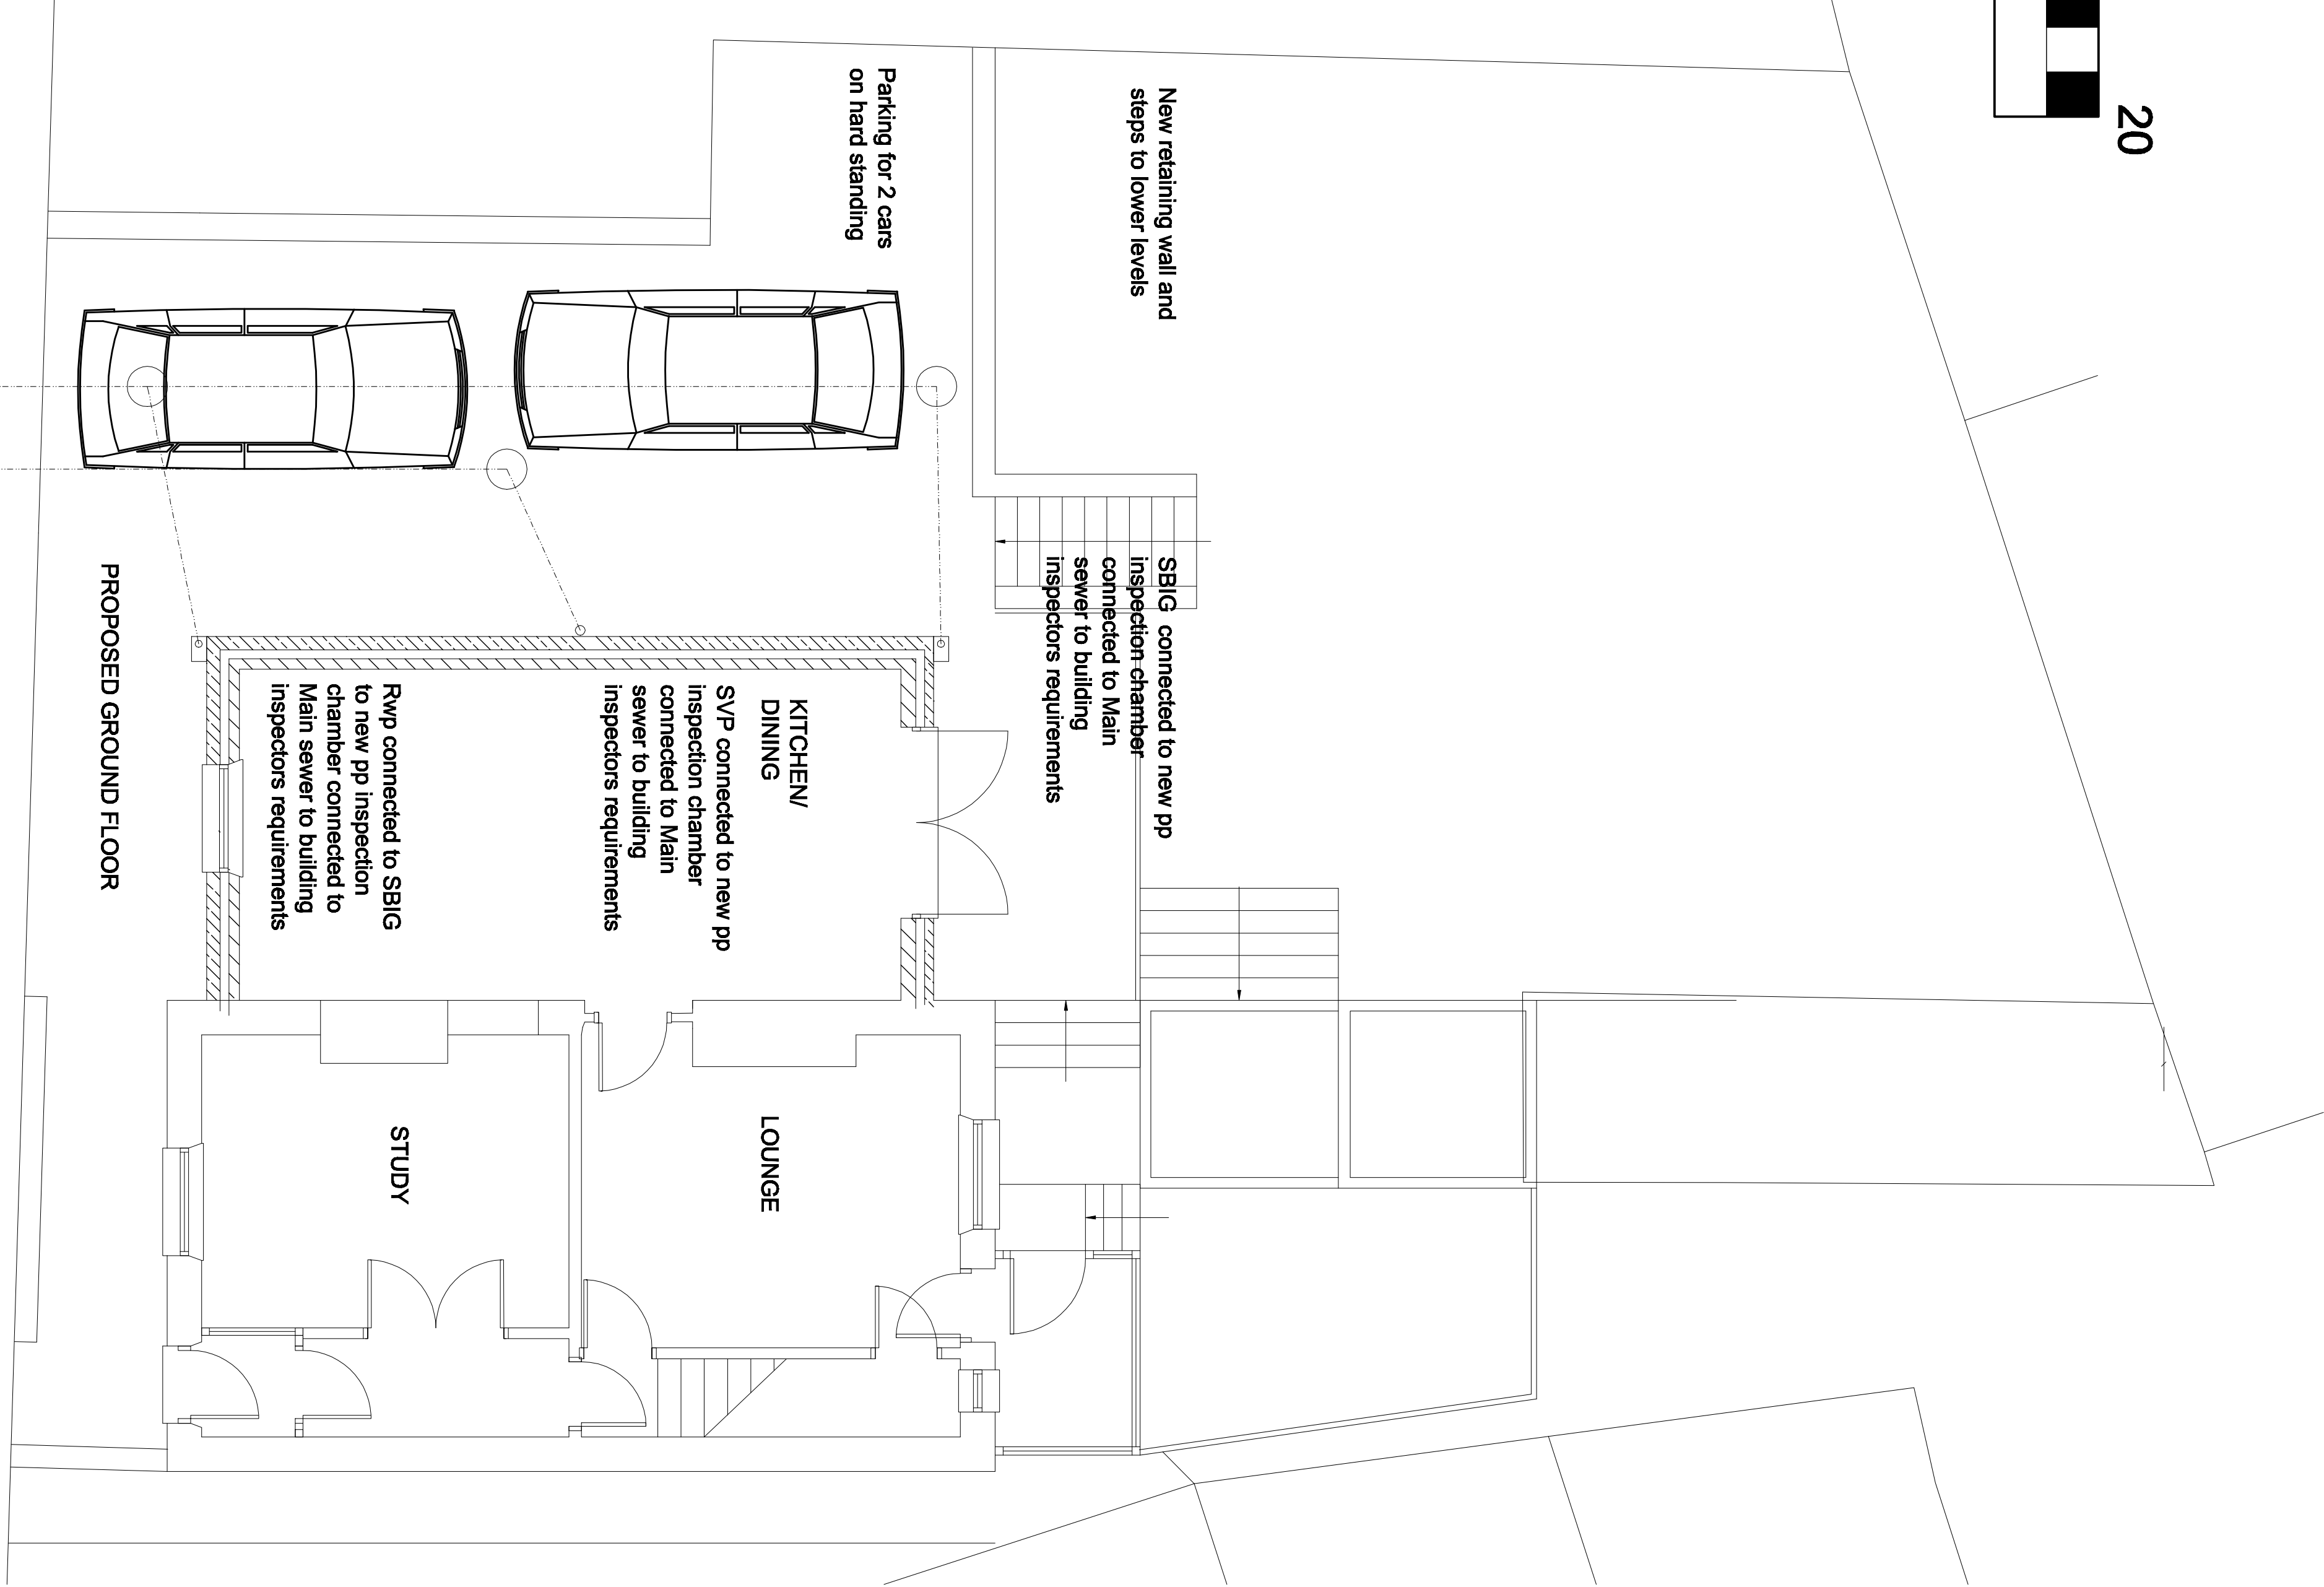

PROPOSED GROUND FLOOR