



WARNING TO HOUSE-PURCHASERS

Property Measurements Act 1991
 Buyers are warned that this is a working drawing and is not intended to be treated as descriptive material describing, in relation to any particular property or development, any of the Specified matters prescribed by any Order made under the above Act. The contents of this drawing may be subject to change at any time and alterations and variations can occur during the progress of the works without revision of the drawing. Consequently the layout, form, content and dimensions of the finished construction may differ materially from those shown. Nor do the contents of this drawing constitute a contract, part of any contract or warranty.

MH No.	MANHOLE DIAMETER (mm)	MANHOLE TYPE	COVER LEVEL (m)	INVERT LEVEL (m)	EASTING (m)	NORTHING (m)
S49	1200	Type 4	347.545	346.195	406965.002	370408.83
S50	1200	Type 4	347.196	345.845	406981.879	370404.274
S51	1200	Type 4	346.569	345.211	406994.495	370408.535
S52	1200	Type 4	345.083	343.69	407009.893	370427.384
S53	1200	Type 4	344.488	343.138	407010.755	370436.731
S54	1200	Type 4	343.822	342.391	406996.02	370454.191
S55	1200	Type 1	347.528	345.675	406934.012	370446.044
S56	1200	Type 4	345.628	344.268	406964.591	370463.436
S57	1200	Type 4	344.394	343.044	406981.662	370473.145
S58	1200	Type 4	343.734	342.263	406992.336	370475.032
S59	1200	Type 4	343.106	341.67	407002.262	370476.786
S60	1200	Type 4	342.328	340.769	407027.203	370463.883
S61	1200	Type 4	343.214	341.864	407060.955	370417.818
S62	1200	Type 1	342.673	340.615	407041.223	370442.793
S63	1350	Type 1	340.945	338.84	407072.626	370468.834
S64	1200	Type 4	345.276	343.923	406929.777	370500.176
S65	1200	Type 4	344.113	342.733	406950.716	370513.527
S66	1200	Type 1	342.198	339.662	406985.192	370535.509
S67	1200	Type 1	341.338	339.533	407003.138	370546.952
S68	1200	Type 4	341.032	339.361	407021.309	370525.138
S69	1350	Shallow	340.247	338.472	407072.953	370497.859
S70	1350	Shallow	340.068	338.392	407084.599	370491.708
S71	1200	Type 1	341.278	337.80	407119.354	370535.955
S72	1200	Type 1	340.344	337.390	407104.649	370505.847
S73	1500	Type 1	339.906	336.05	407095.001	370486.153
S74	1500	Type 1	339.454	335.958	407127.418	370469.087
S75	1200	Type 4	343.923	342.573	407112.025	370387.953
S76	1200	Type 4	343.674	342.322	407091.998	370397.83
S77	1200	Type 4	341.676	340.275	407109.388	370432.609
S78	1500	Type 2	339.868	335.463	407138.499	370454.624
S79				335.418	407154.446	370462.544
S80	1200	Type 1	343.411	341.625	407176.89	370382.756
S81	1200	Type 1	343.551	341.433	407164.402	370383.269
S82	1200	Type 1	343.129	341.338	407164.715	370392.727
S83	1200	Type 4	341.662	340.30	407160.718	370418.374
S84	1200	Type 1	340.683	338.801	407153.216	370433.053
S85	1200	Type 4	342.574	341.224	407222.871	370384.568
S86	1200	Type 4	342.276	340.923	407229.111	370394.152
S87	1200	Type 4	340.981	339.608	407223.34	370421.168
S88	1200	Type 4	339.586	338.185	407211.037	370446.82
S89	1200	Type 4	339.197	337.619	407202.517	370451.702
S90	1200	Type 1	339.262	337.496	407182.76	370448.152
S91				336.796	407179.021	370457.868

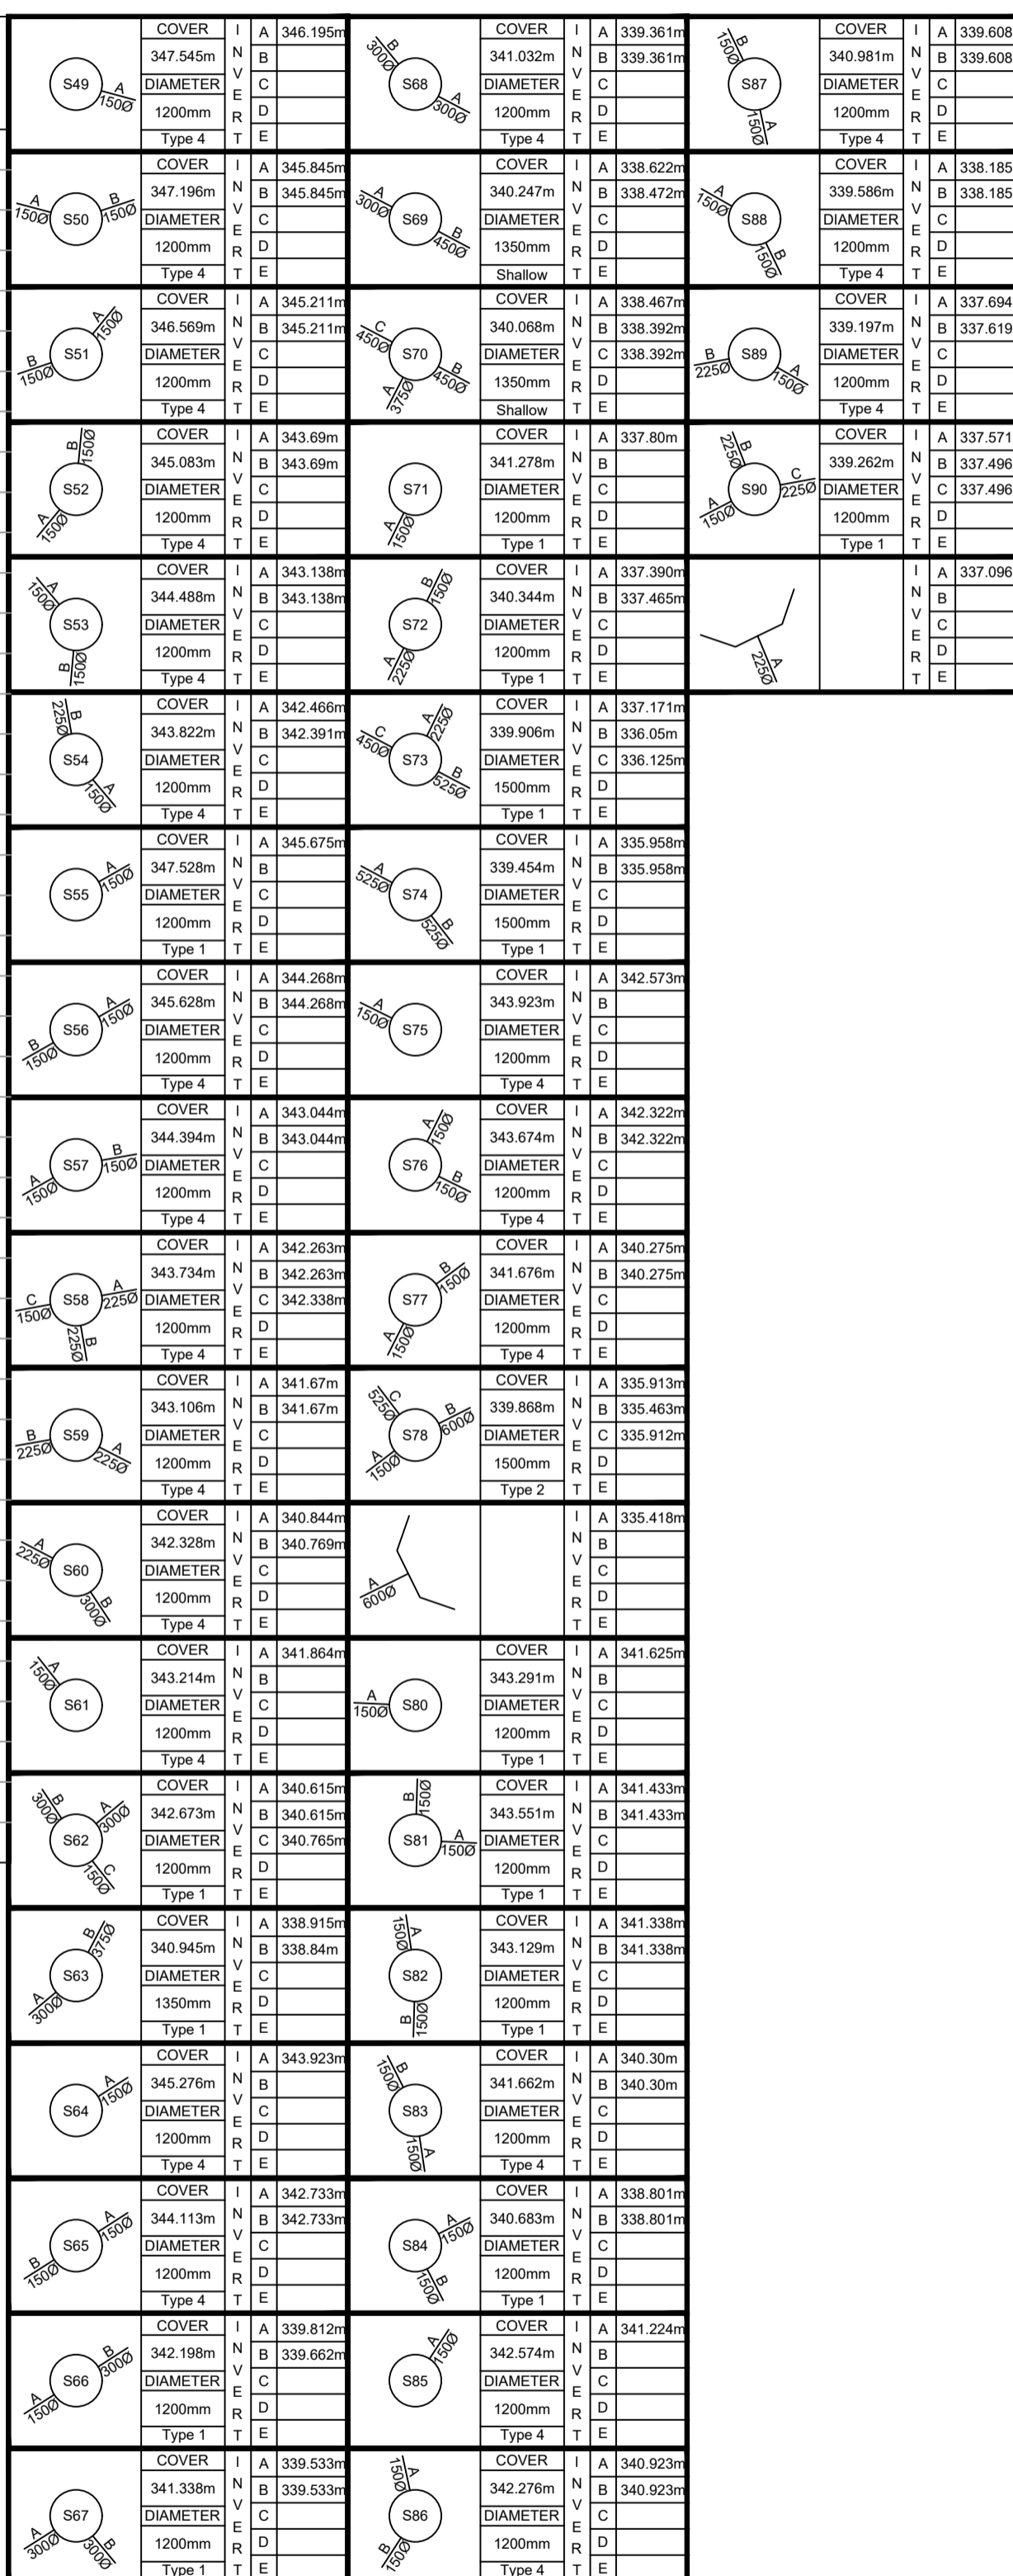

MH No.	MANHOLE DIAMETER (mm)	MANHOLE TYPE	COVER LEVEL (m)	INVERT LEVEL (m)	EASTING (m)	NORTHING (m)
F45	1200	Type 4	347.737	346.087	406957.756	370416.085
F46	1200	Type 1	347.785	345.865	406941.04	370430.724
F47	1200	Type 1	347.746	345.752	406933.449	370443.998
F48	1200	Type 1	345.767	344.082	406963.921	370461.329
F49	1200	Type 1	344.527	342.781	406980.883	370470.977
F50	1200	Type 4	344.142	342.648	407005.131	370441.844
F51	1200	Type 1	343.855	342.199	406994.44	370454.513
F52	1200	Type 1	343.878	342.061	406991.207	370472.802
F53	1200	Type 1	343.063	341.400	407003.566	370474.986
F54	1200	Type 1	342.359	340.691	407025.618	370463.578
F55	1200	Type 1	343.213	341.563	407058.501	370418.504
F56	1200	Type 1	342.694	340.265	407039.302	370442.805
F57	1200	Type 1	341.024	338.665	407070.90	370468.77
F58	1200	Type 1	345.358	343.696	406929.099	370497.965
F59	1200	Type 1	344.184	342.506	406950.245	370511.448
F60	1200	Type 1	342.085	340.106	406988.034	370535.542
F61	1200	Type 4	340.251	338.895	406995.935	370556.37
F62	1200	Type 1	341.335	339.10	407003.256	370545.248
F63	1200	Type 1	340.983	338.819	407021.478	370523.373
F64	1200	Type 1	340.251	338.083	407069.616	370497.926
F65	1200	Type 1	340.051	337.733	407082.572	370491.082
F66	1200	Type 4	341.458	340.14	407123.573	370541.177
F68	1200	Type 4	340.303	338.654	407105.363	370503.892
F69	1200	Type 1	339.849	337.546	407095.716	370484.139
F70	1200	Type 1	339.491	337.280	407127.485	370467.359
F71	1200	Type 4	342.579	340.929	407222.673	370386.055
F72	1200	Type 1	342.322	340.667	407227.662	370393.755
F73	1200	Type 1	340.908	339.254	407221.465	370422.765
F74	1200	Type 1	339.659	338.004	407210.651	370445.312
F75	1200	Type 1	339.210	337.549	407201.57	370450.516
F76	1200	Type 1	339.241	337.423	407184.777	370447.498
F77	1200	Type 1	344.121	342.30	407129.75	370382.916
F78	1200	Type 1	343.616	341.965	407162.853	370381.82
F79	1200	Type 1	343.004	341.352	407163.30	370395.313
F80	1200	Type 1	341.786	340.092	407160.001	370416.481
F81	1200	Type 1	340.779	337.155	407152.563	370431.034
F82	1200	Type 4	341.177	339.527	407116.285	370439.077
F83	1200	Type 1	339.827	336.944	407137.092	370454.80
F84	1200	Type 1	339.562	336.792	407130.815	370463.065
F85	1200	Type 1	338.400	T.B.C.	407140.495	370470.241

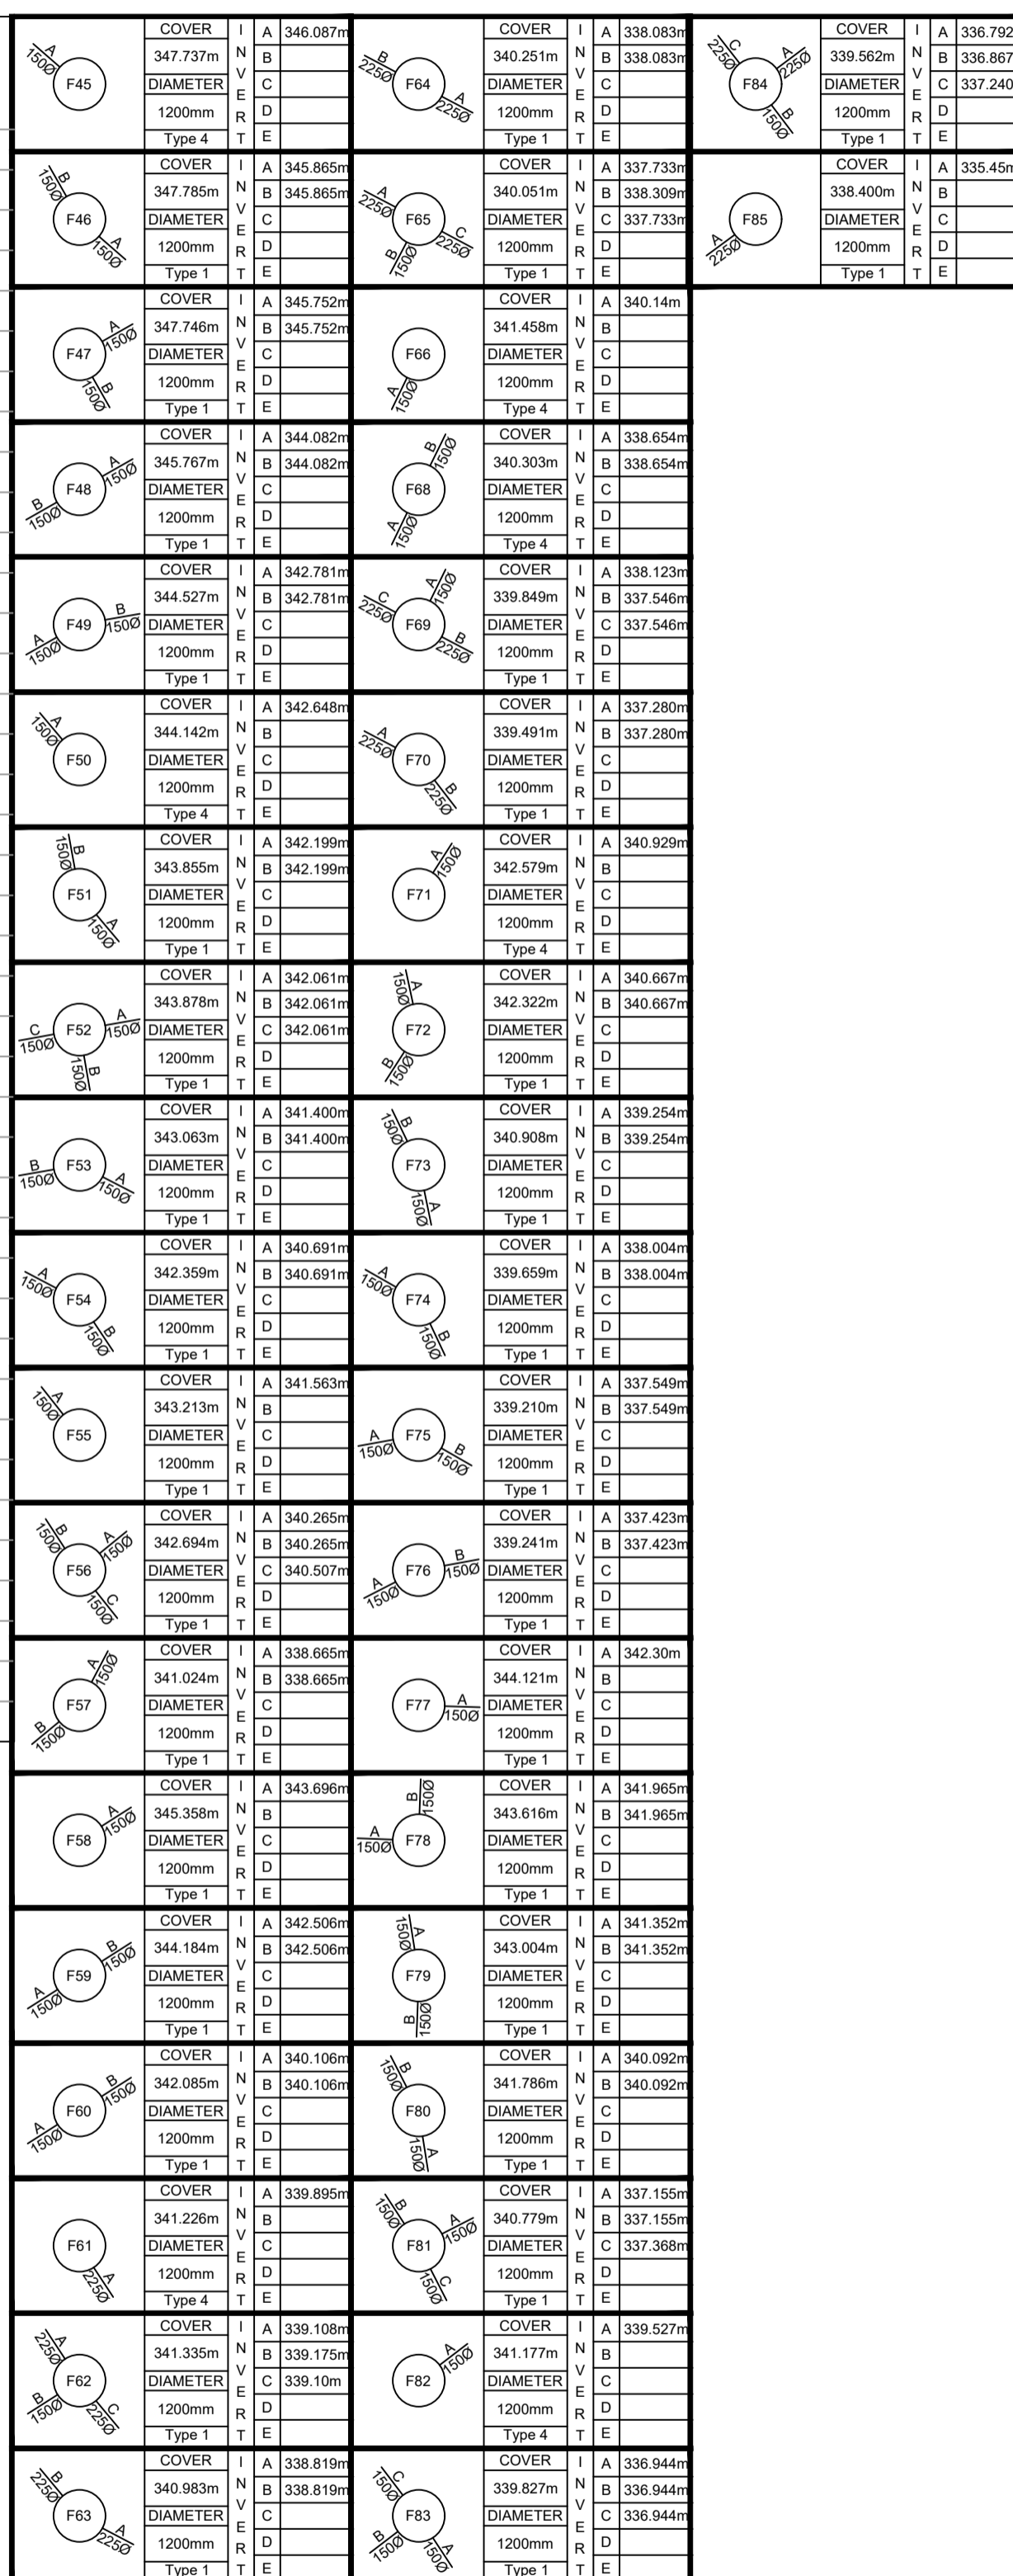

REV	DESCRIPTION	DATE	DRAWN



BARRATT HOMES

MANCHESTER

Barratt Homes Manchester
 (A division of BDW Trading Ltd)
 4 Brindley Road
 City Park
 Manchester
 M16 9HQ
 Tel: 0161 872 0161
 Fax: 0161 855 2828

Job	Burlow Road Buxton Site B		
Title	Detailed Manhole Schedules		
Design By	Date	Drawing Number	Rev
CD	Mar 2018	473/ED/27	-
C.A.D By	Scale @ A1 N.T.S.		