




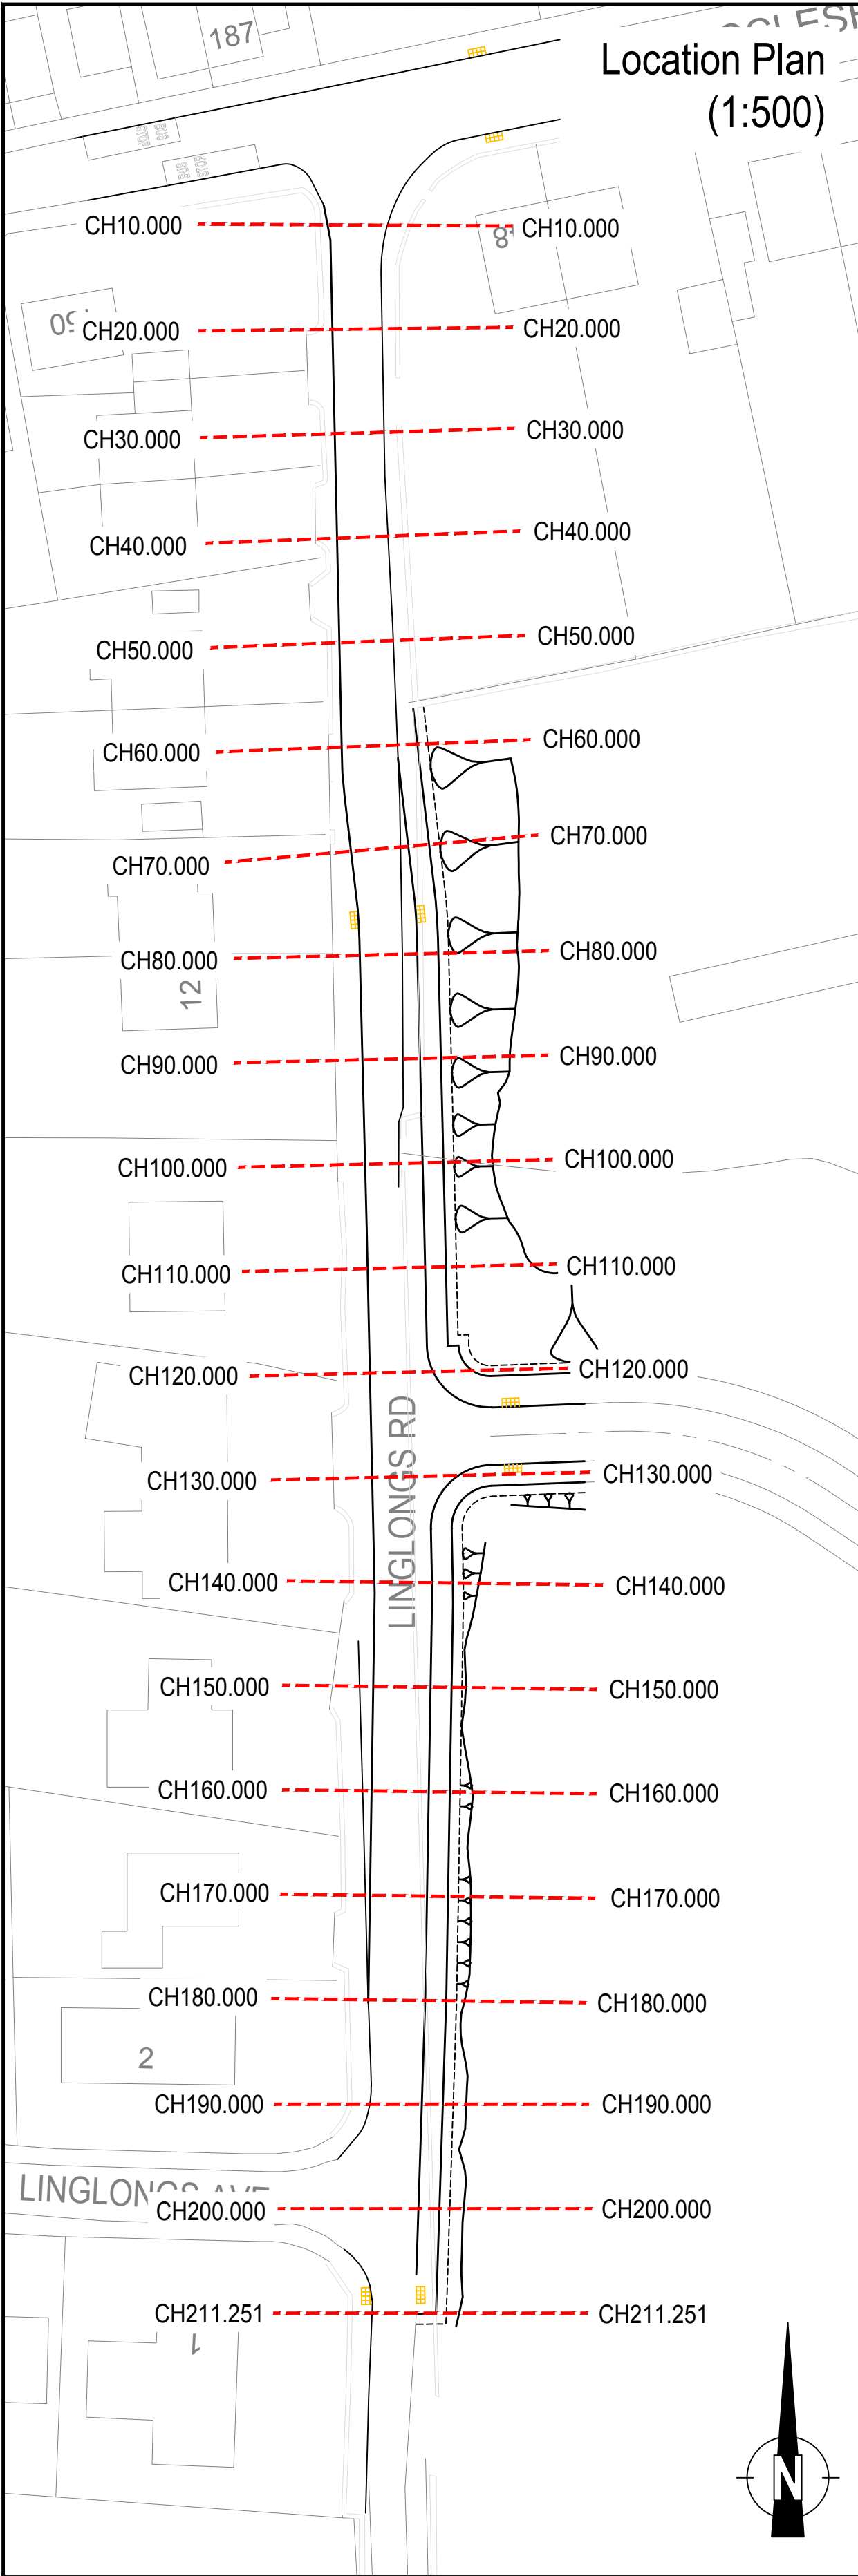


Sections 120m to 211.251m
(1:125 Vertical, 1:250 Horizontal)

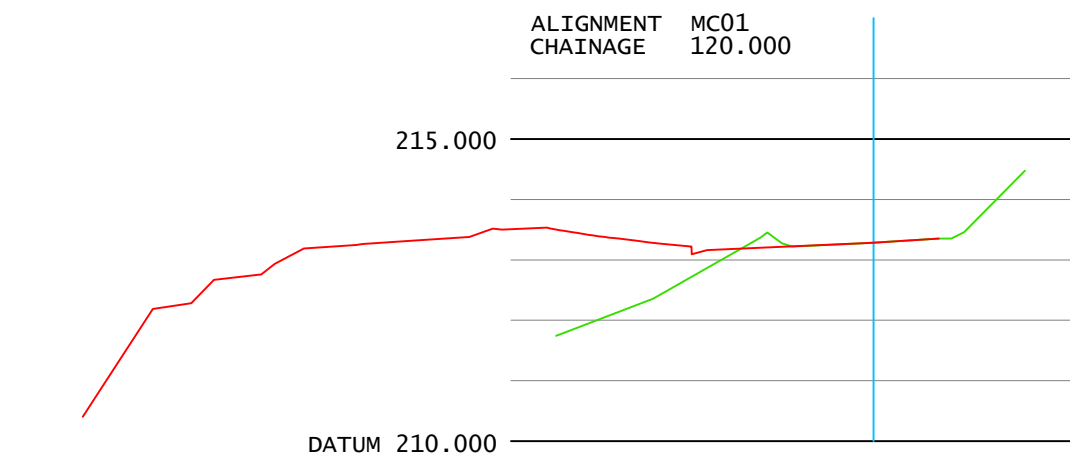


OFFSET		5.500	0.000	
GROUND LEVEL	211.743	212.868	213.284	214.473
FEATURE LEVEL		213.160	213.282	

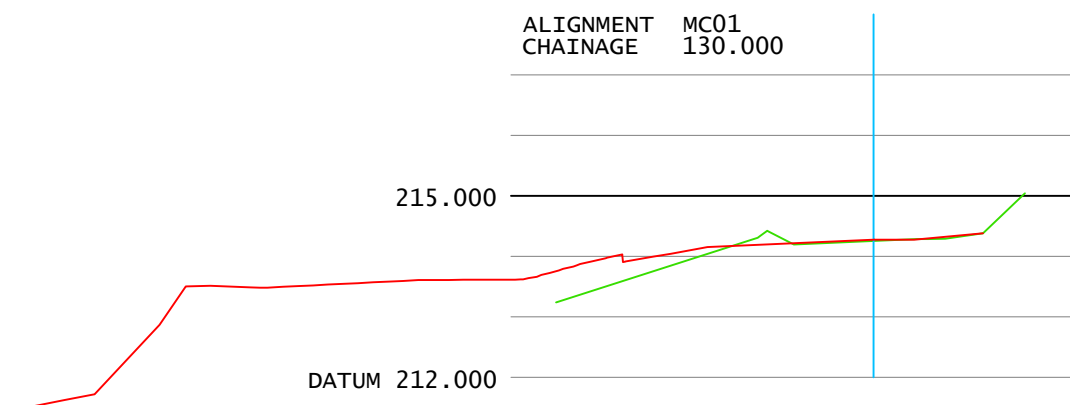


OFFSET		5.500	0.000	
GROUND LEVEL	213.235	214.039	214.255	215.043
FEATURE LEVEL		214.150	214.273	

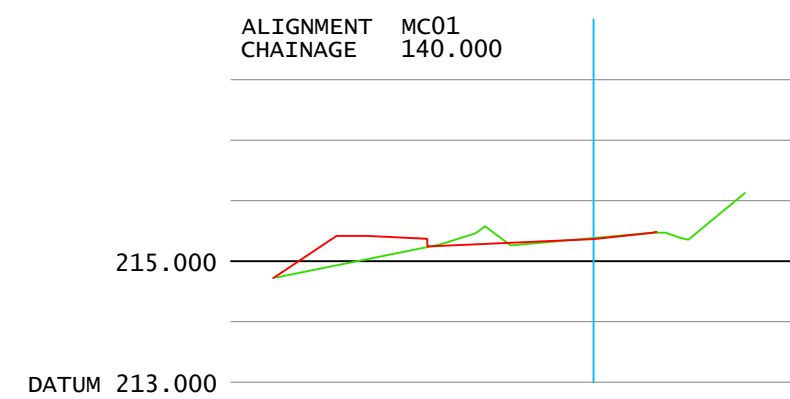


OFFSET		5.500	0.000	
GROUND LEVEL	214.732	215.235	215.385	216.128
FEATURE LEVEL		215.245	215.368	

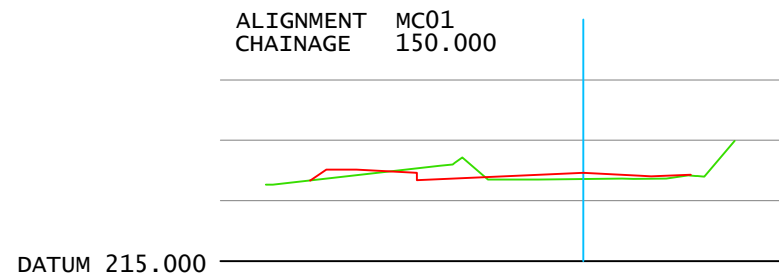


OFFSET		5.500	0.000	
GROUND LEVEL	216.268	216.535	216.361	216.992
FEATURE LEVEL		216.340	216.463	

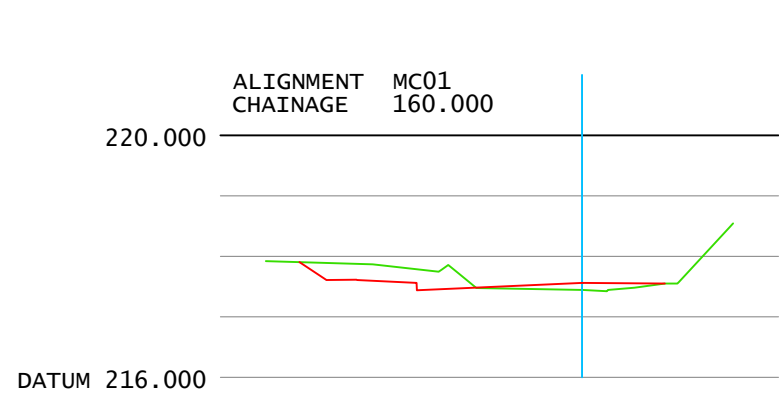


OFFSET		5.452	0.000	
GROUND LEVEL	217.921	217.784	217.445	218.544
FEATURE LEVEL		217.436	217.557	

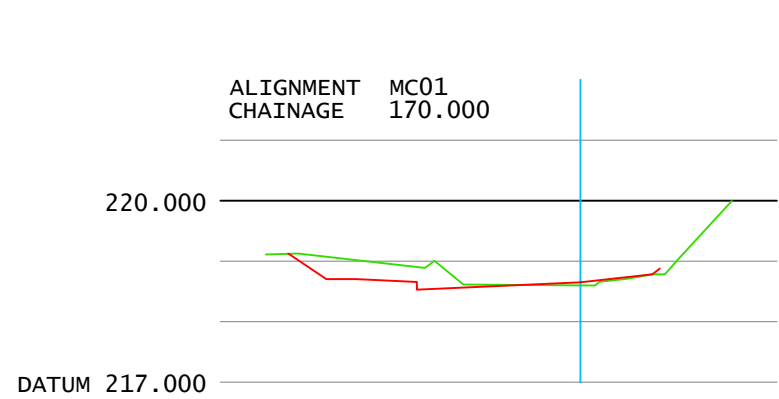


OFFSET		5.404	0.000	
GROUND LEVEL	219.109	218.907	218.600	219.996
FEATURE LEVEL		218.532	218.652	

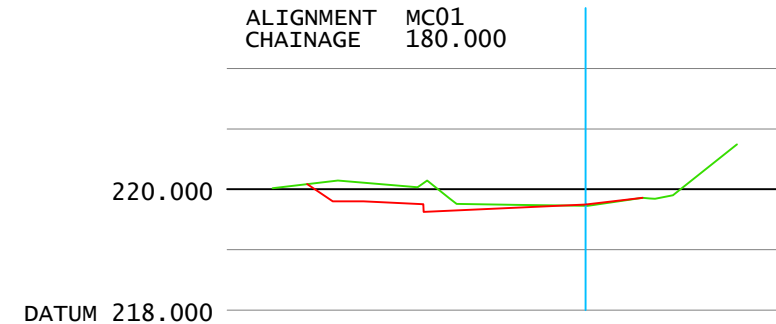


OFFSET		5.356	0.000	
GROUND LEVEL	220.018	220.107	219.729	220.744
FEATURE LEVEL		219.638	219.747	

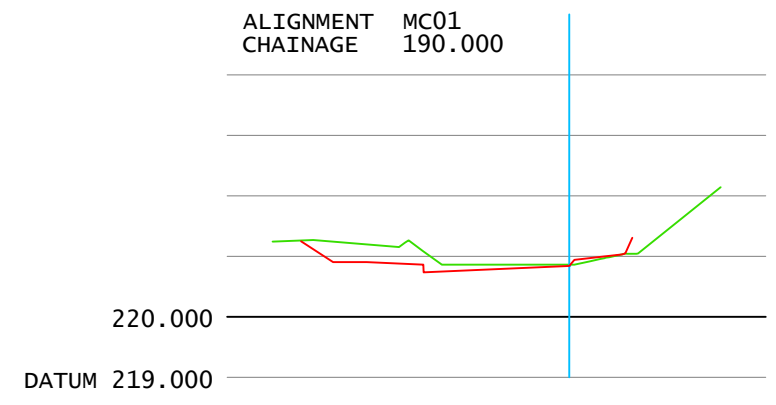


OFFSET		4.916	0.000	
GROUND LEVEL	221.243	221.077	220.860	222.140
FEATURE LEVEL		220.735	220.842	

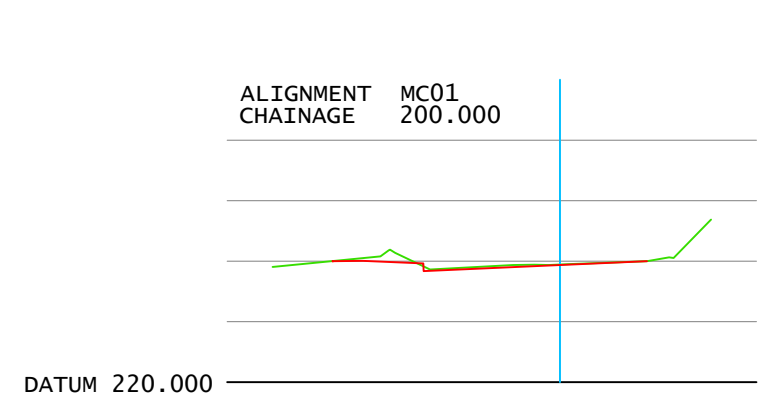

OFFSET		4.505	0.000	
GROUND LEVEL	221.905	221.914	221.946	222.687
FEATURE LEVEL		221.837	221.937	

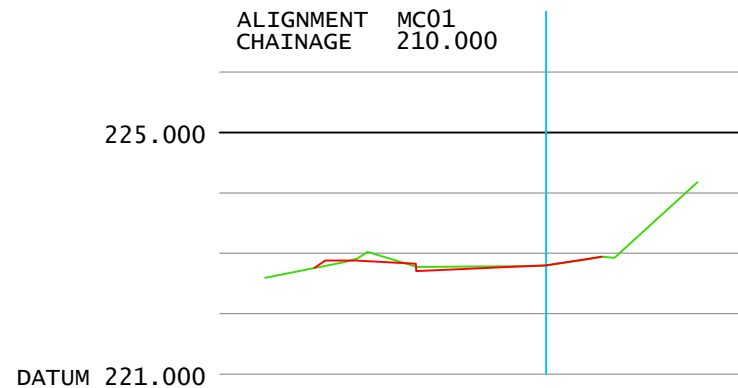

OFFSET		4.300	0.000	
GROUND LEVEL	222.594	222.775	222.801	224.176
FEATURE LEVEL		222.705	222.800	

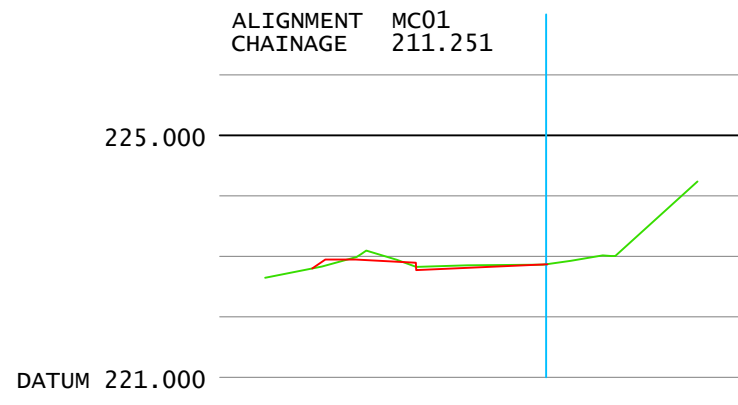

OFFSET		4.300	0.000	
GROUND LEVEL	222.642	222.827	222.865	224.238
FEATURE LEVEL		222.769	222.865	

REV	DETAILS	DRAWN	CHECKED	DATE	REV	DETAILS	DRAWN	CHECKED	DATE
-	ISSUE FOR INFORMATION	TF	SR	19.05.17					
A	ISSUE FOR INFORMATION	TF	SR	30.05.17					
B	ISSUE FOR INFORMATION	TF	SR	05.10.17					
C	LAYOUT UPDATED FOLLOWING BARRATT HOMES' COMMENTS	TF	SR	13.10.17					

Key:

— PROPOSED PROFILE

— EXISTING PROFILE

NOT APPROVED

This drawing is subject to change following 'technical approval' process with Derbyshire County Council (DCC). No works can commence on the public highway prior to a Section 278 agreement being signed by DCC.

PROJECT:
Linglongs Road, Whaley Bridge

DRAWING TITLE:
S278 Site Access Works
Alignment Cross Sections
Sheet 2 of 4

DRAWN: TF
CHECKED: SR
DATE: MAY 2017
SCALES: As Shown at A1

CLIENT:
Barratt Homes



Oxford Place, 61 Oxford Street, Manchester M1 6EQ
t: 0161 228 1008 e: enquiries@vectos.co.uk

DRAWING NUMBER: VD17501-120-02
REVISION: C