





Front Elevation

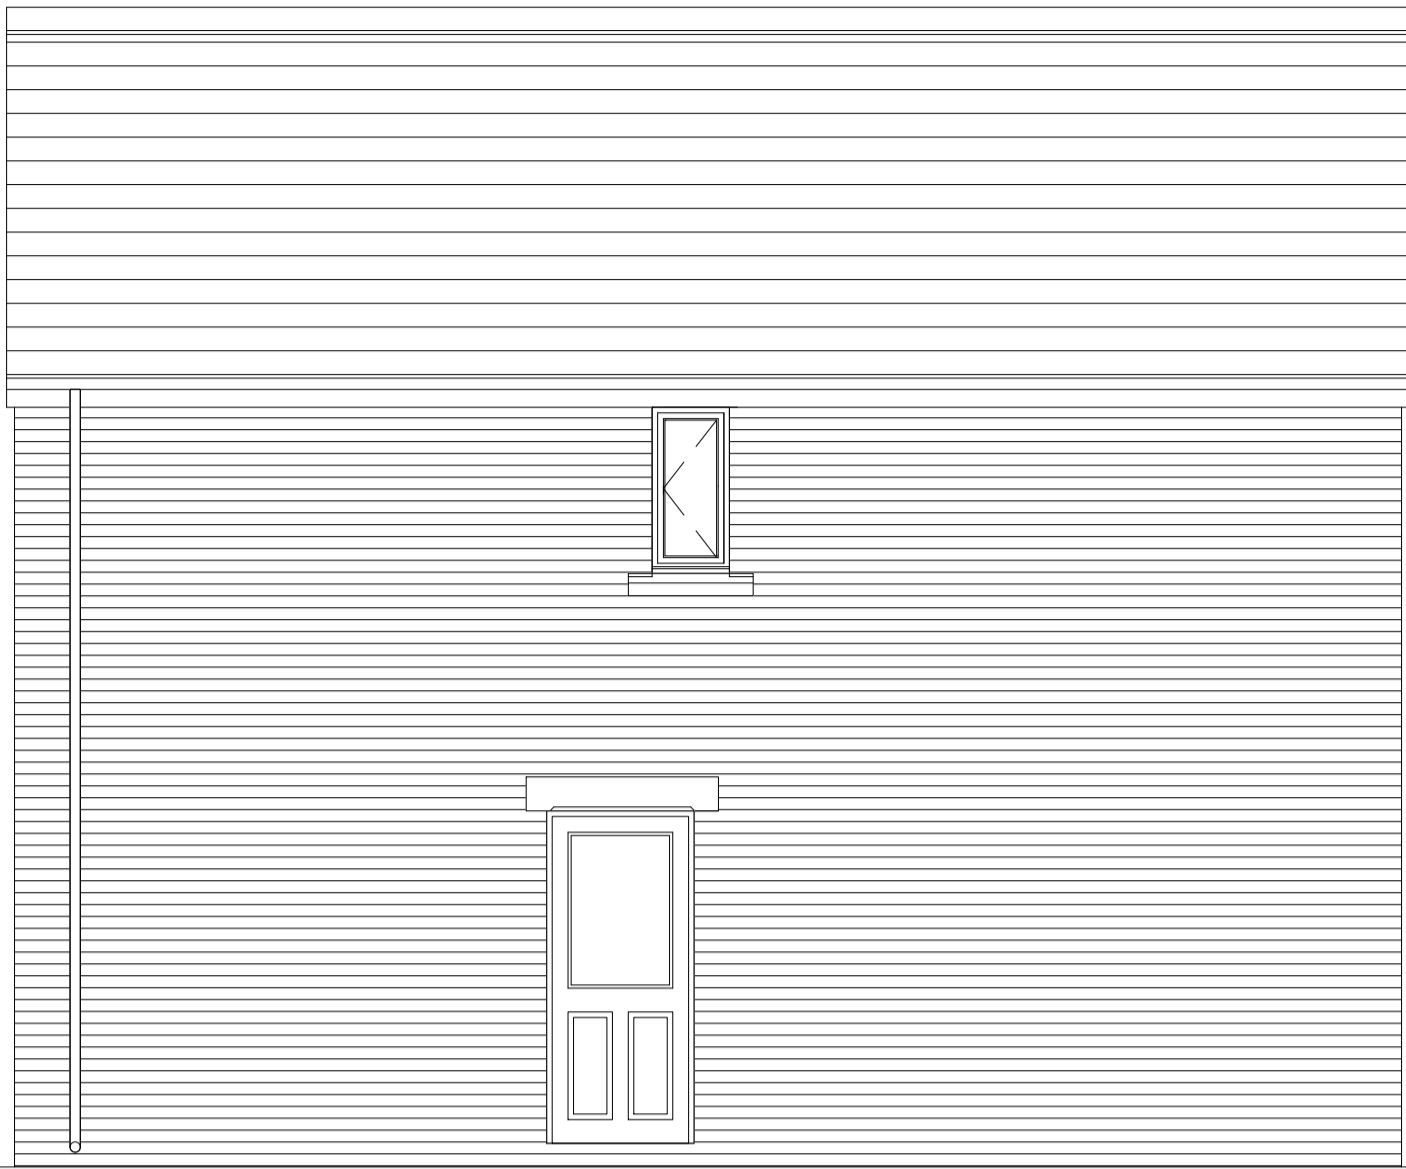


Side Elevation




Side Elevation

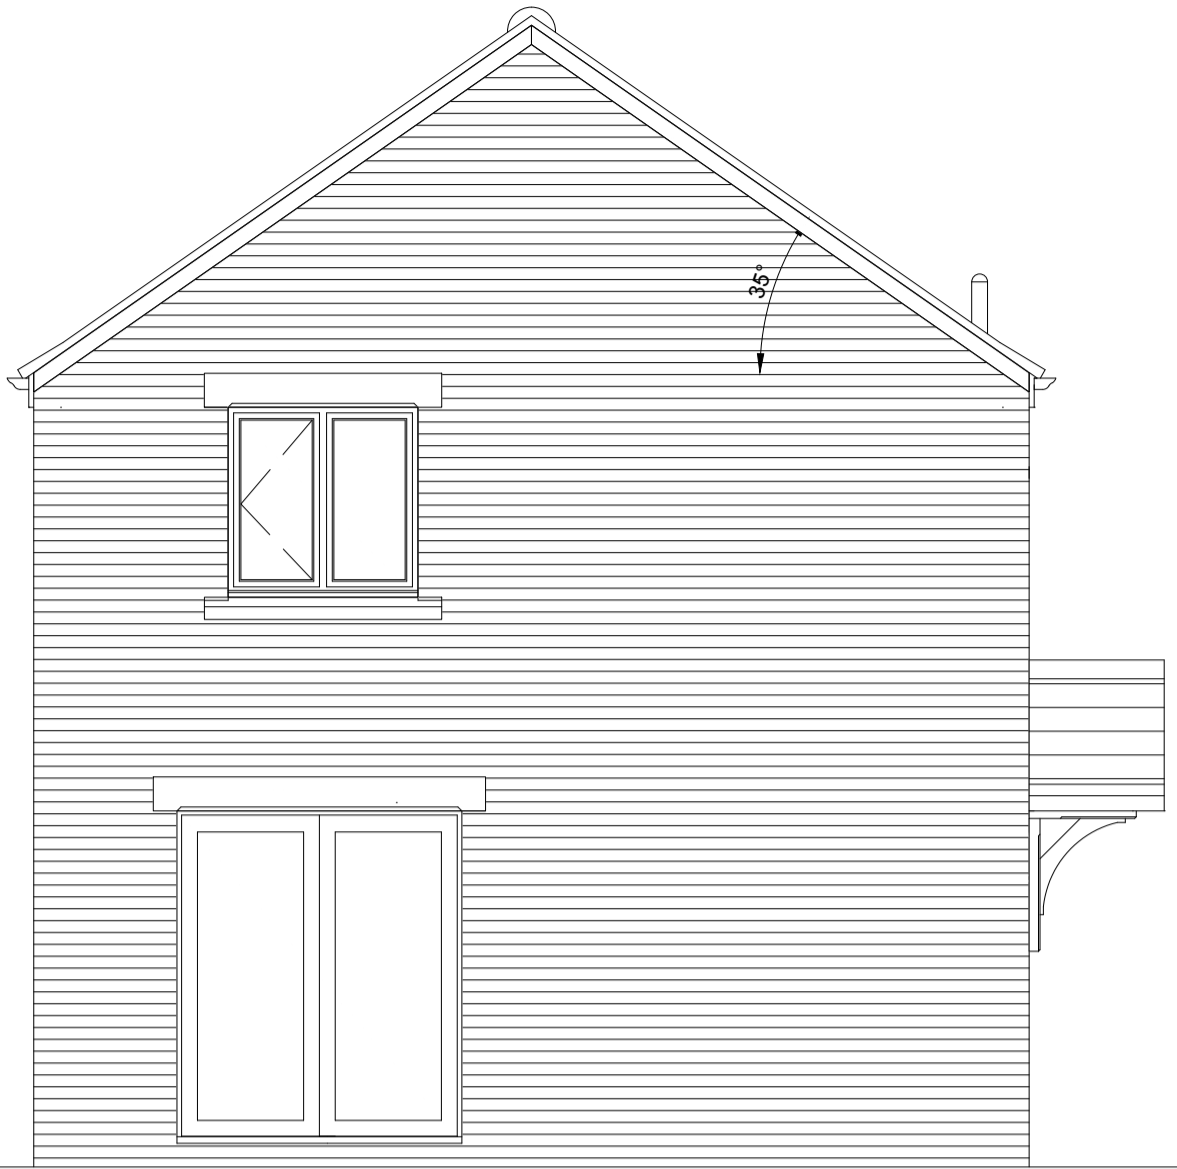

Rear Elevation

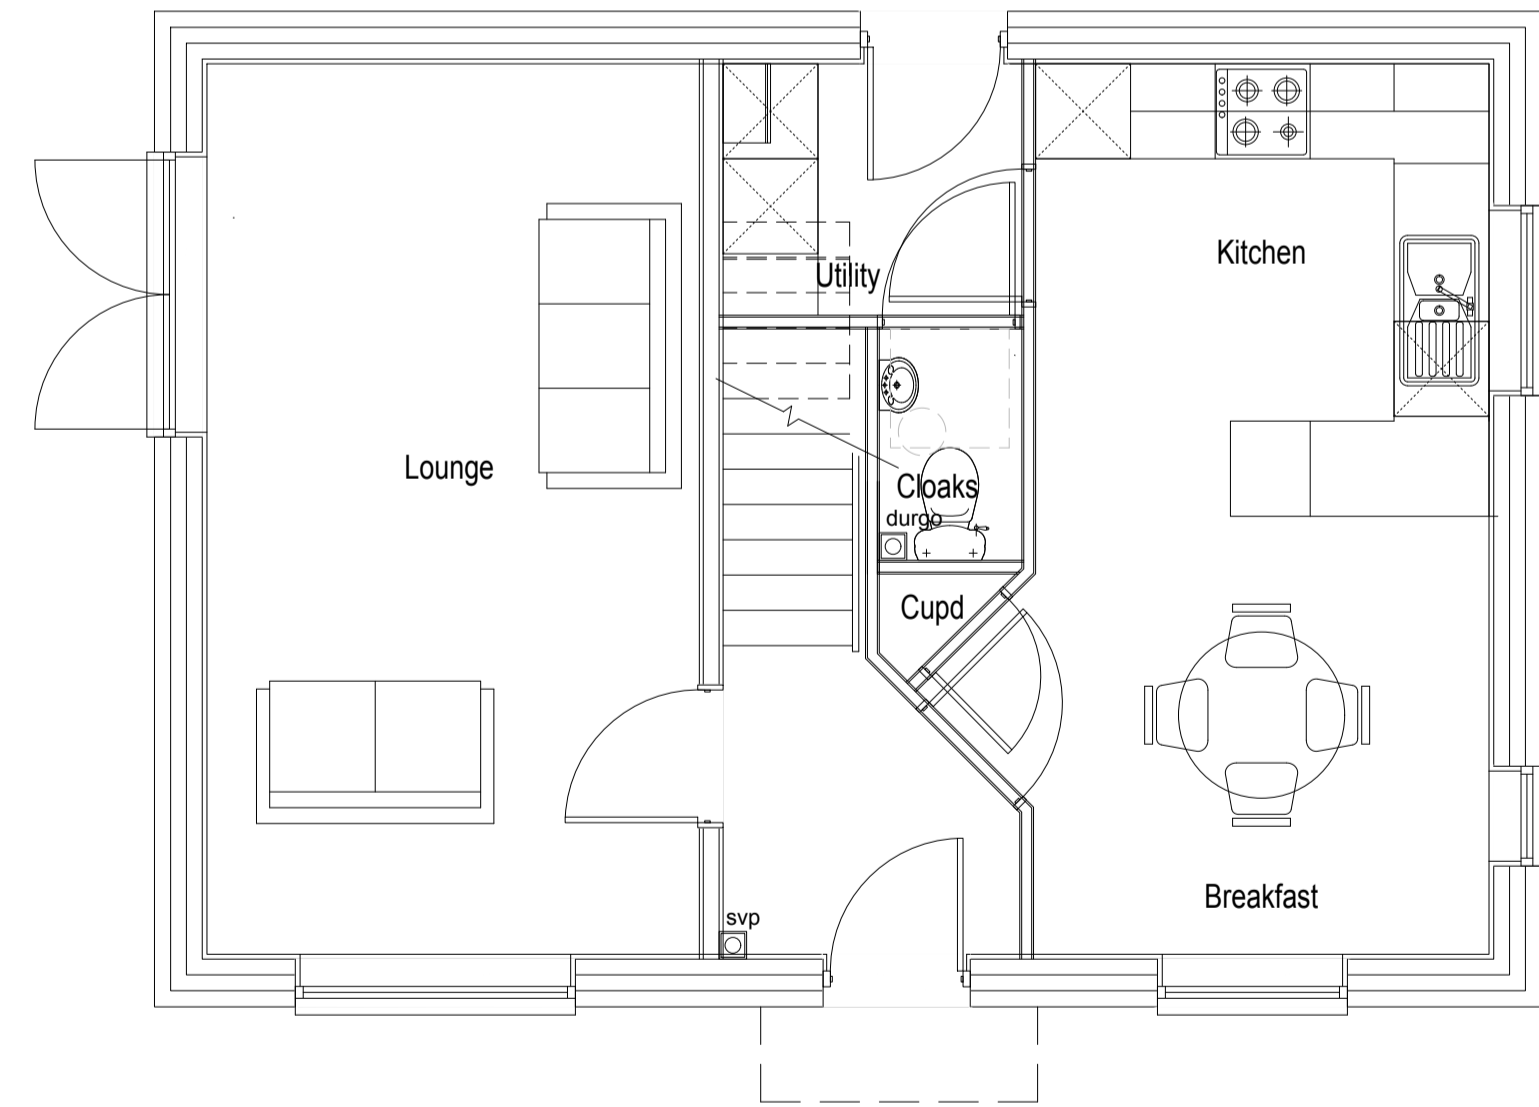


Ground Floor Plan.

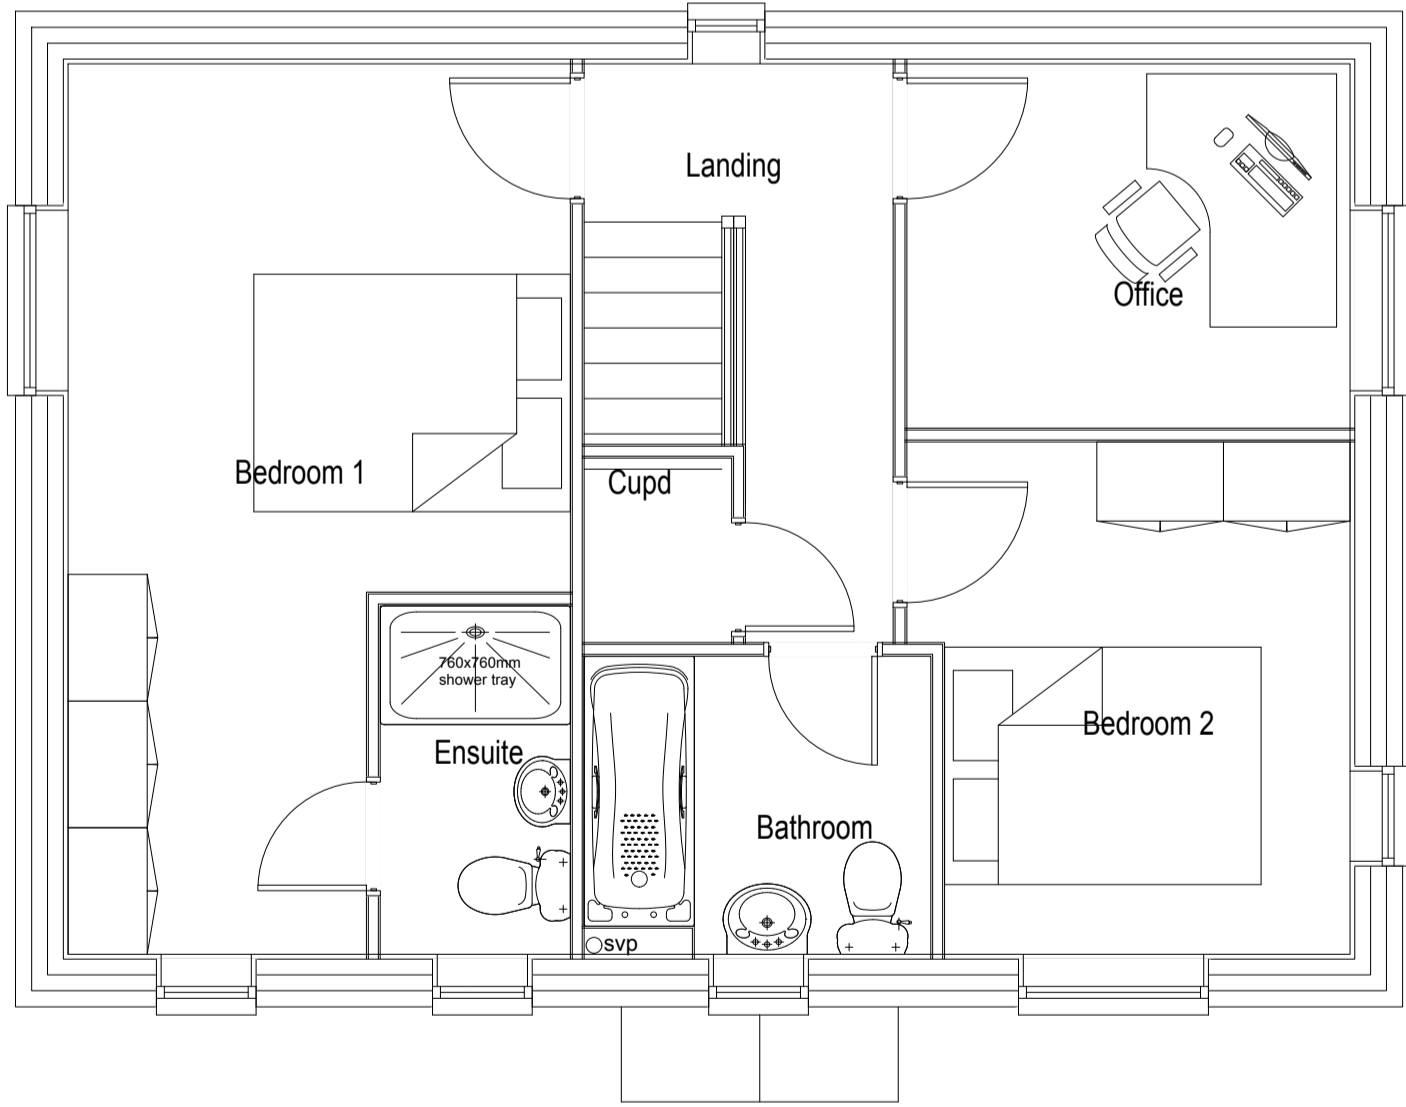

First Floor Plan.

PERSIMMON  
HOMES

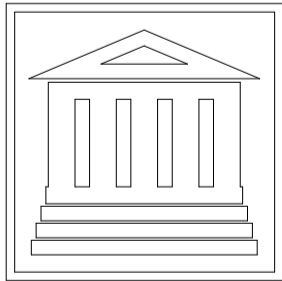

999sqft	
Clayton Corner	170413
CCA-WD10	50@A1, 100@A3

Plans & Elevations (Planning)

	Rev K