
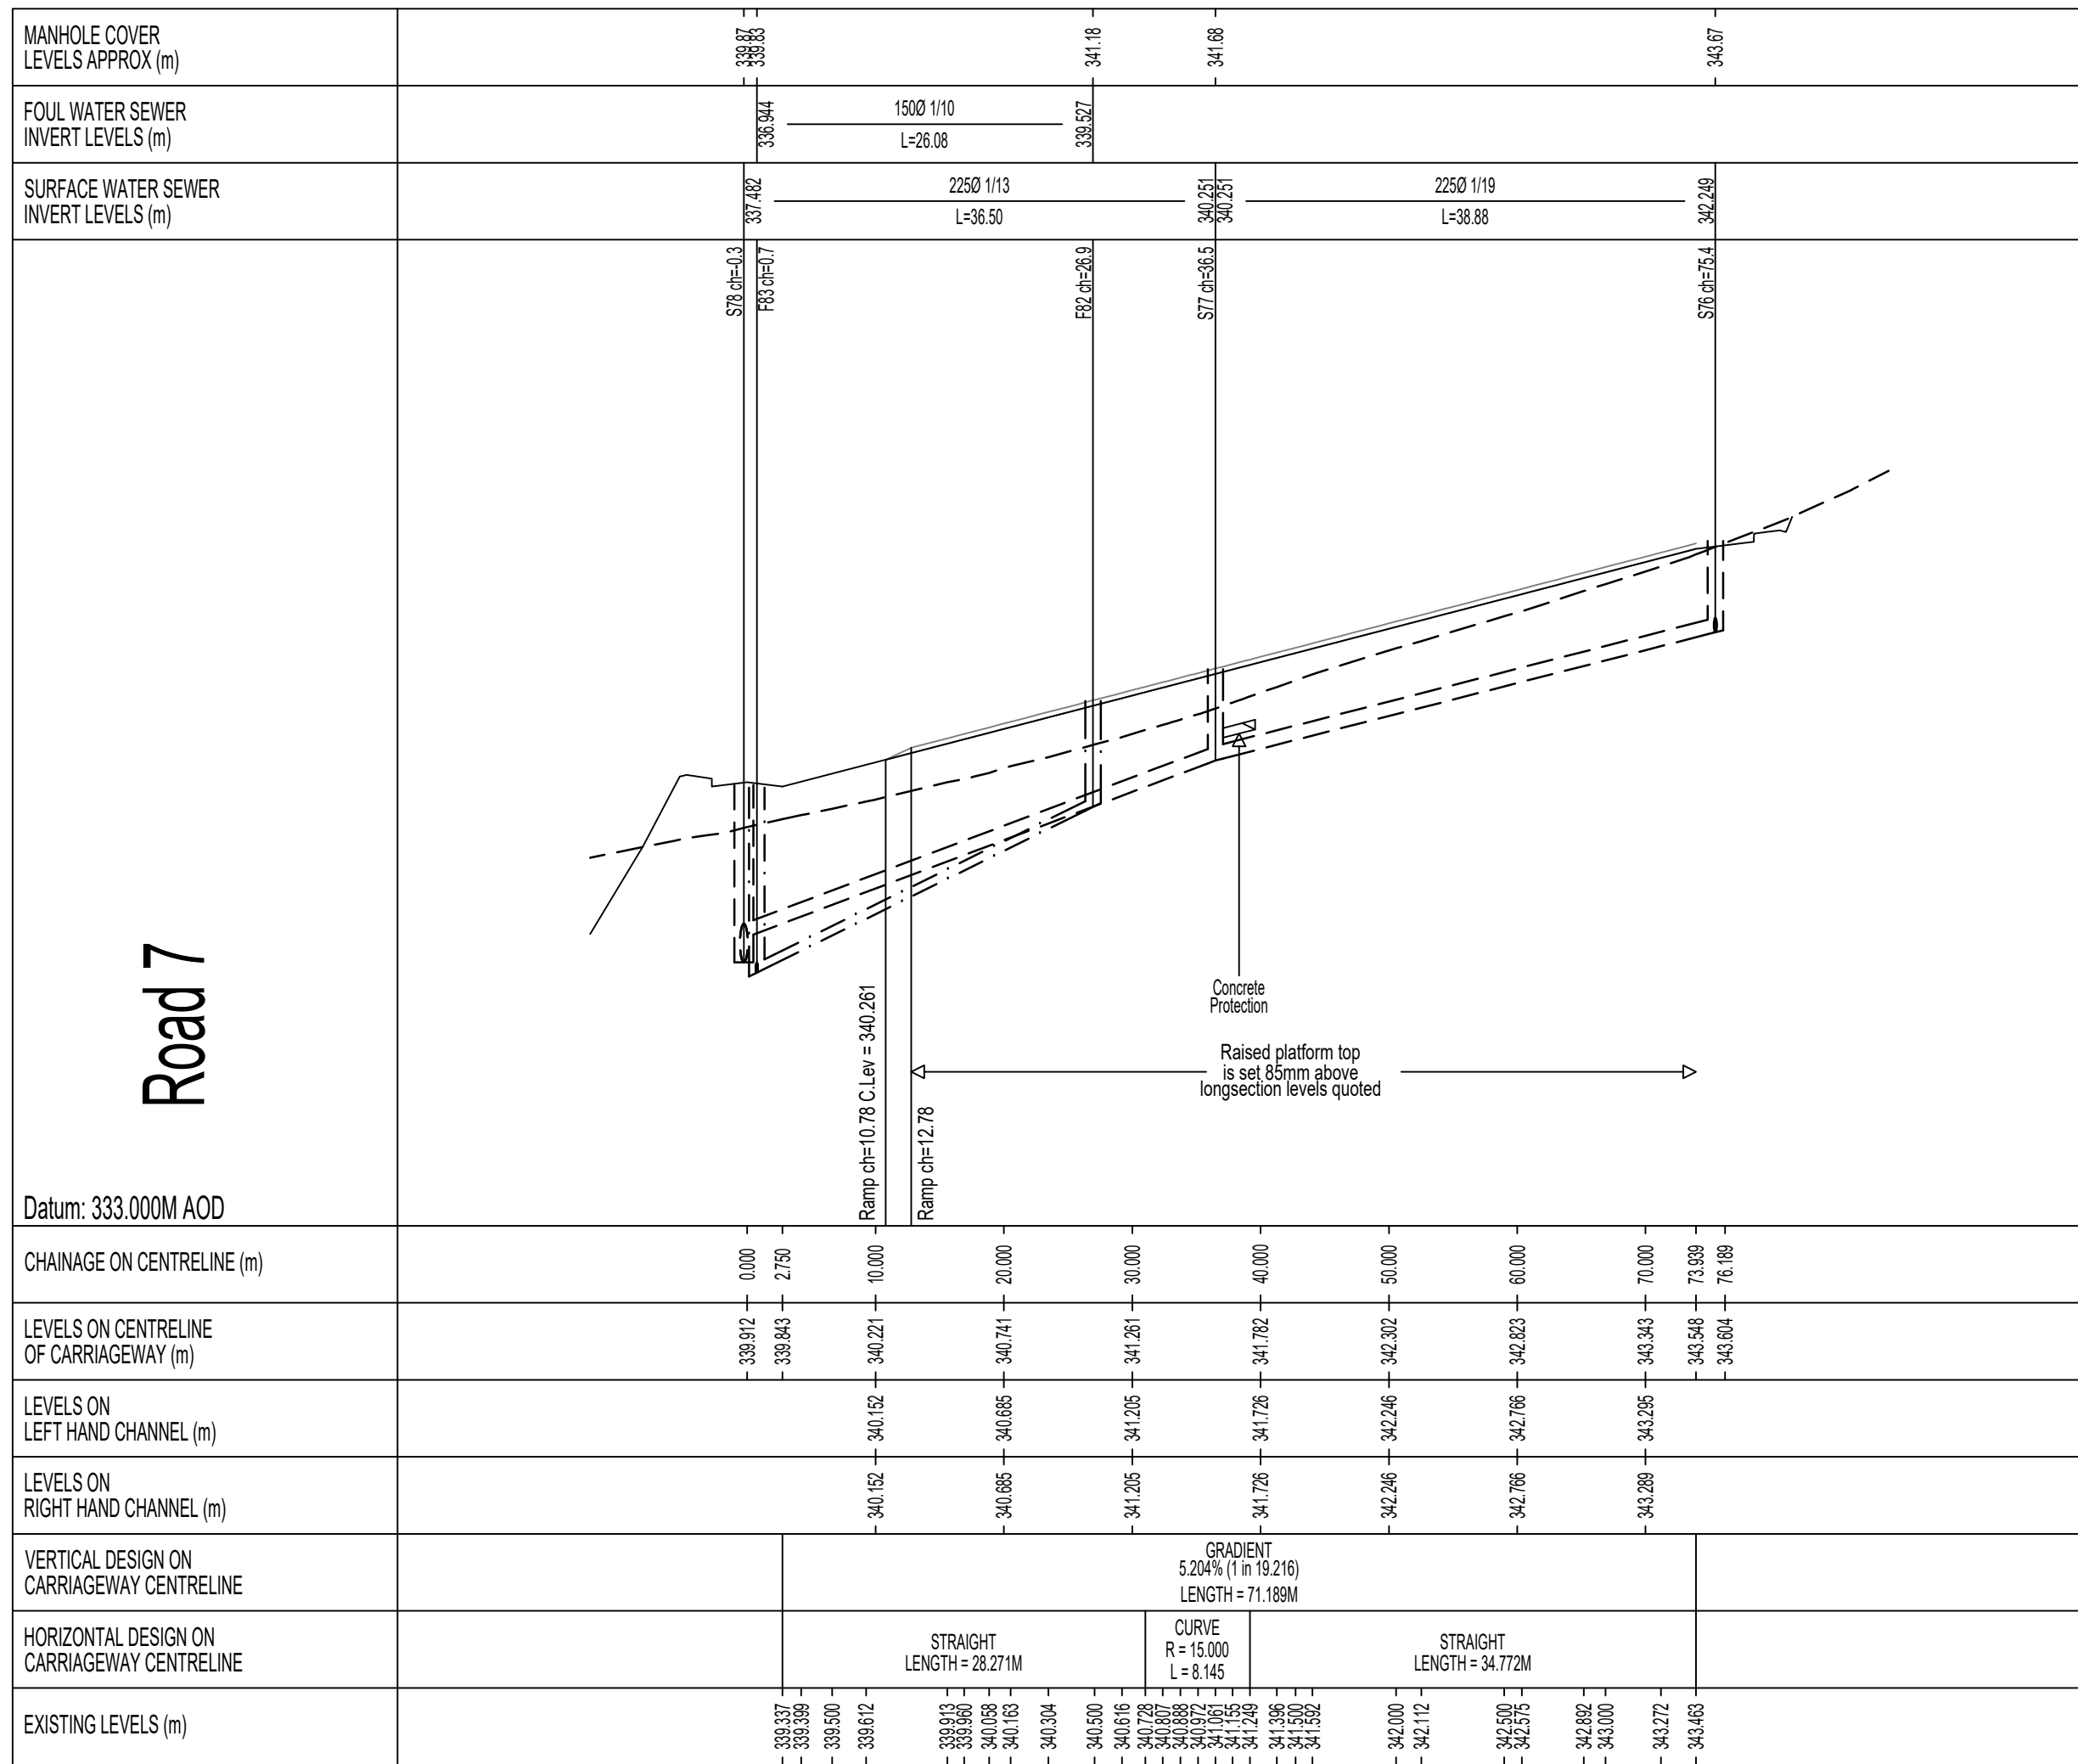
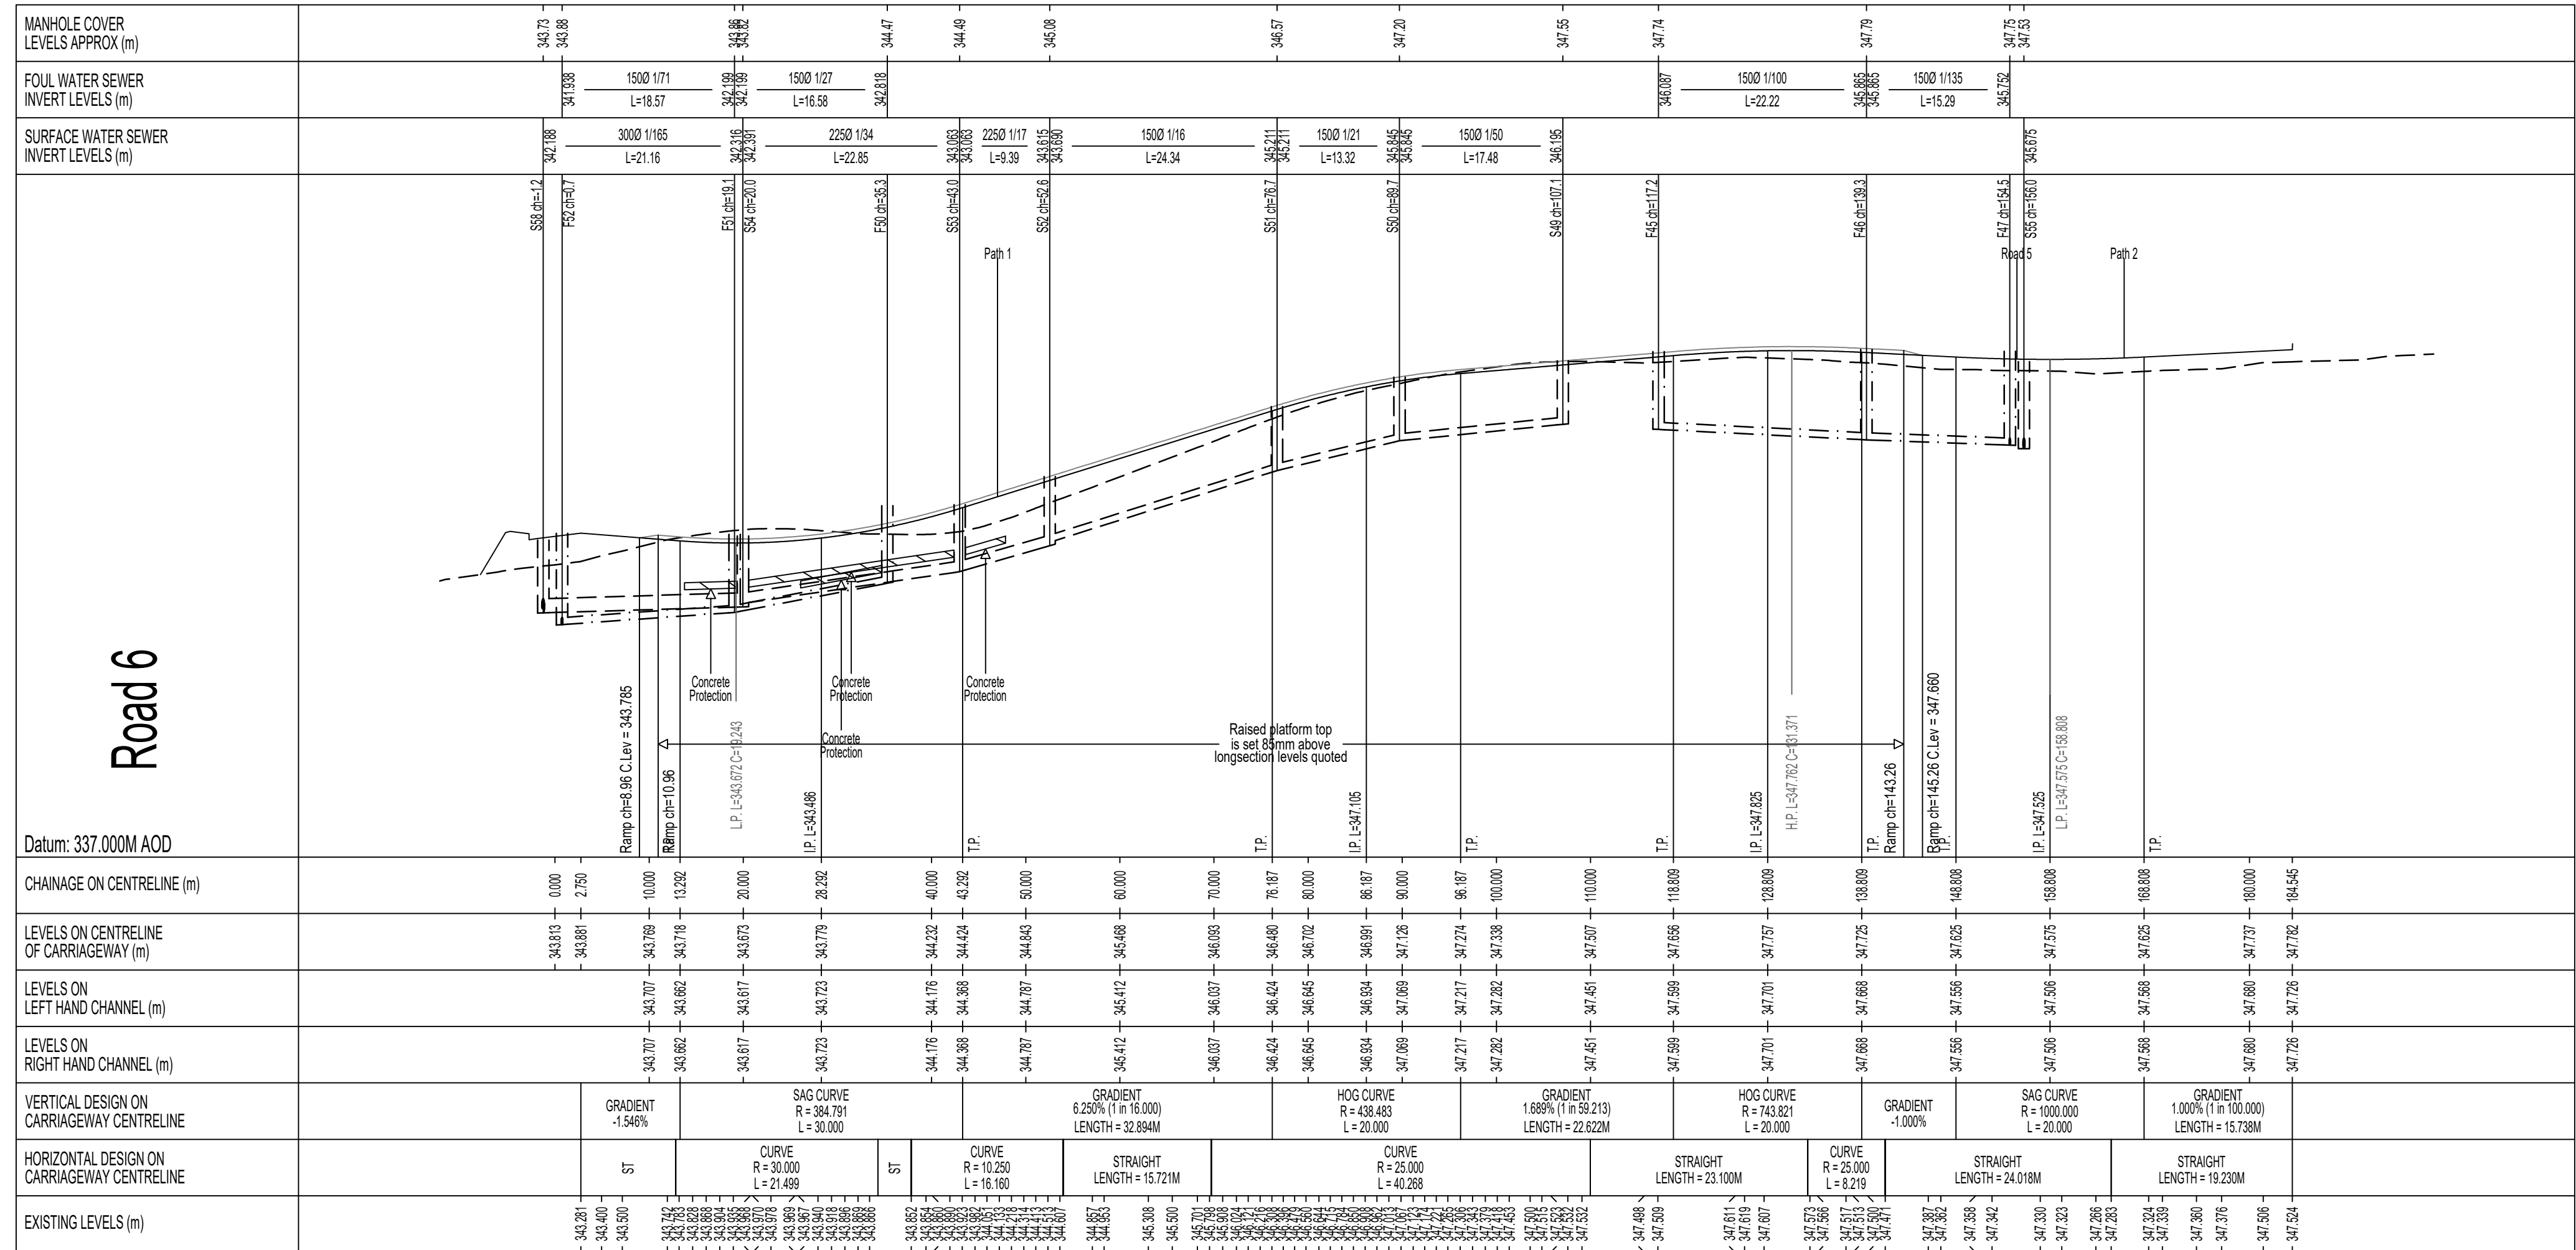


WARNING TO HOUSE-PURCHASERS
Property Information Act 1981
Buyers are warned that this is a working drawing and is not intended to be treated as descriptive material describing, in relation to any particular property or development, any of the specified matters prescribed by any Order made under the above Act. The contents of this drawing may be subject to change at any time and alterations and variations may occur during the progress of the works without revision of the drawing. Consequently the layout, form, content and dimensions of the finished construction may differ materially from those shown. Not do the contents of this drawing constitute a contract, part of any contract or warranty.

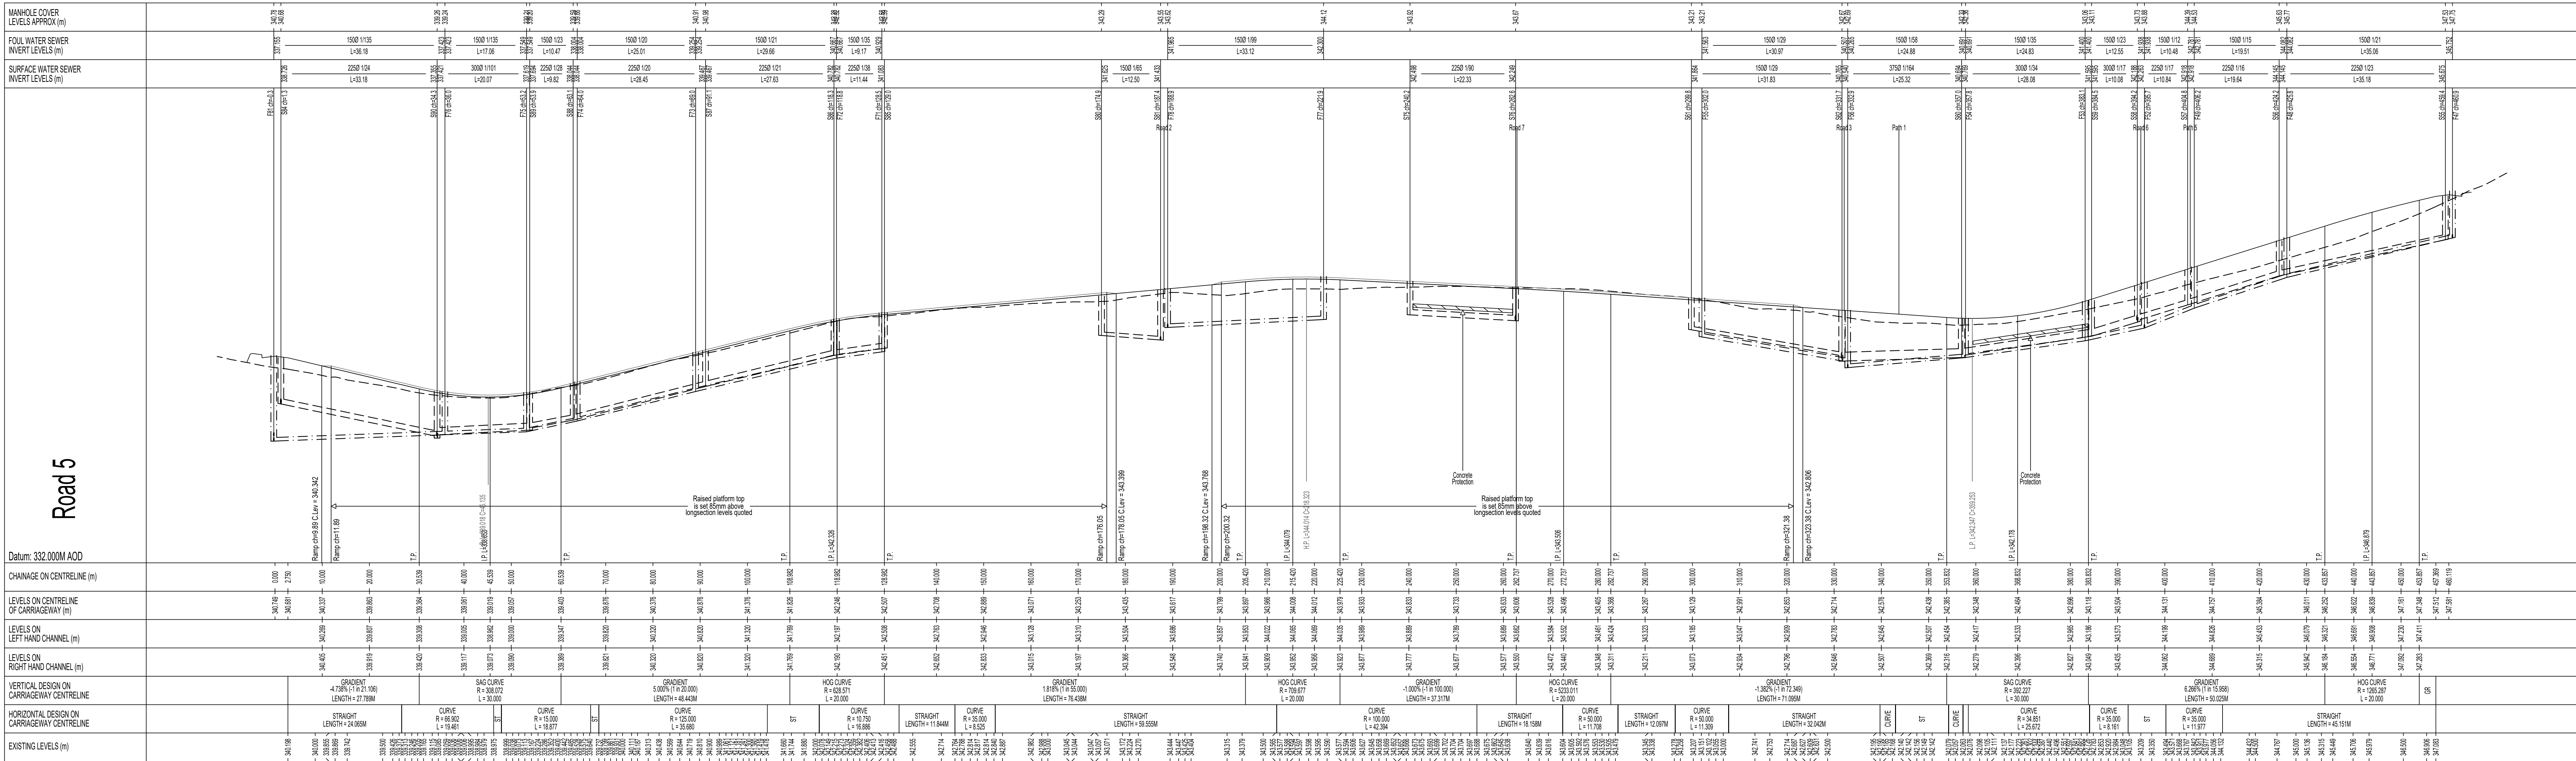

BARRATT HOMES MANCHESTER
Barratt Homes Manchester
(A division of BDW Trading Ltd)
4 Brindley Road
City Park
Manchester
M16 2SD
Tel: 0161 872 0161
Fax: 0161 855 2828

Job
Burrow Road
Buxton
Site B

Title
Longsections
Sheet 3
Roads 5, 6 & 7

Design By
CD
C.A.D. By
CD

Date
Mar 2018
Scale B A0
1:500H, 1:100V

Drawing Number
467/ED/21

Rev
A

A Drainage revised to suit engineering layout revision C
19.07.18
CD
REV DESCRIPTION
DATE
DRAWN