

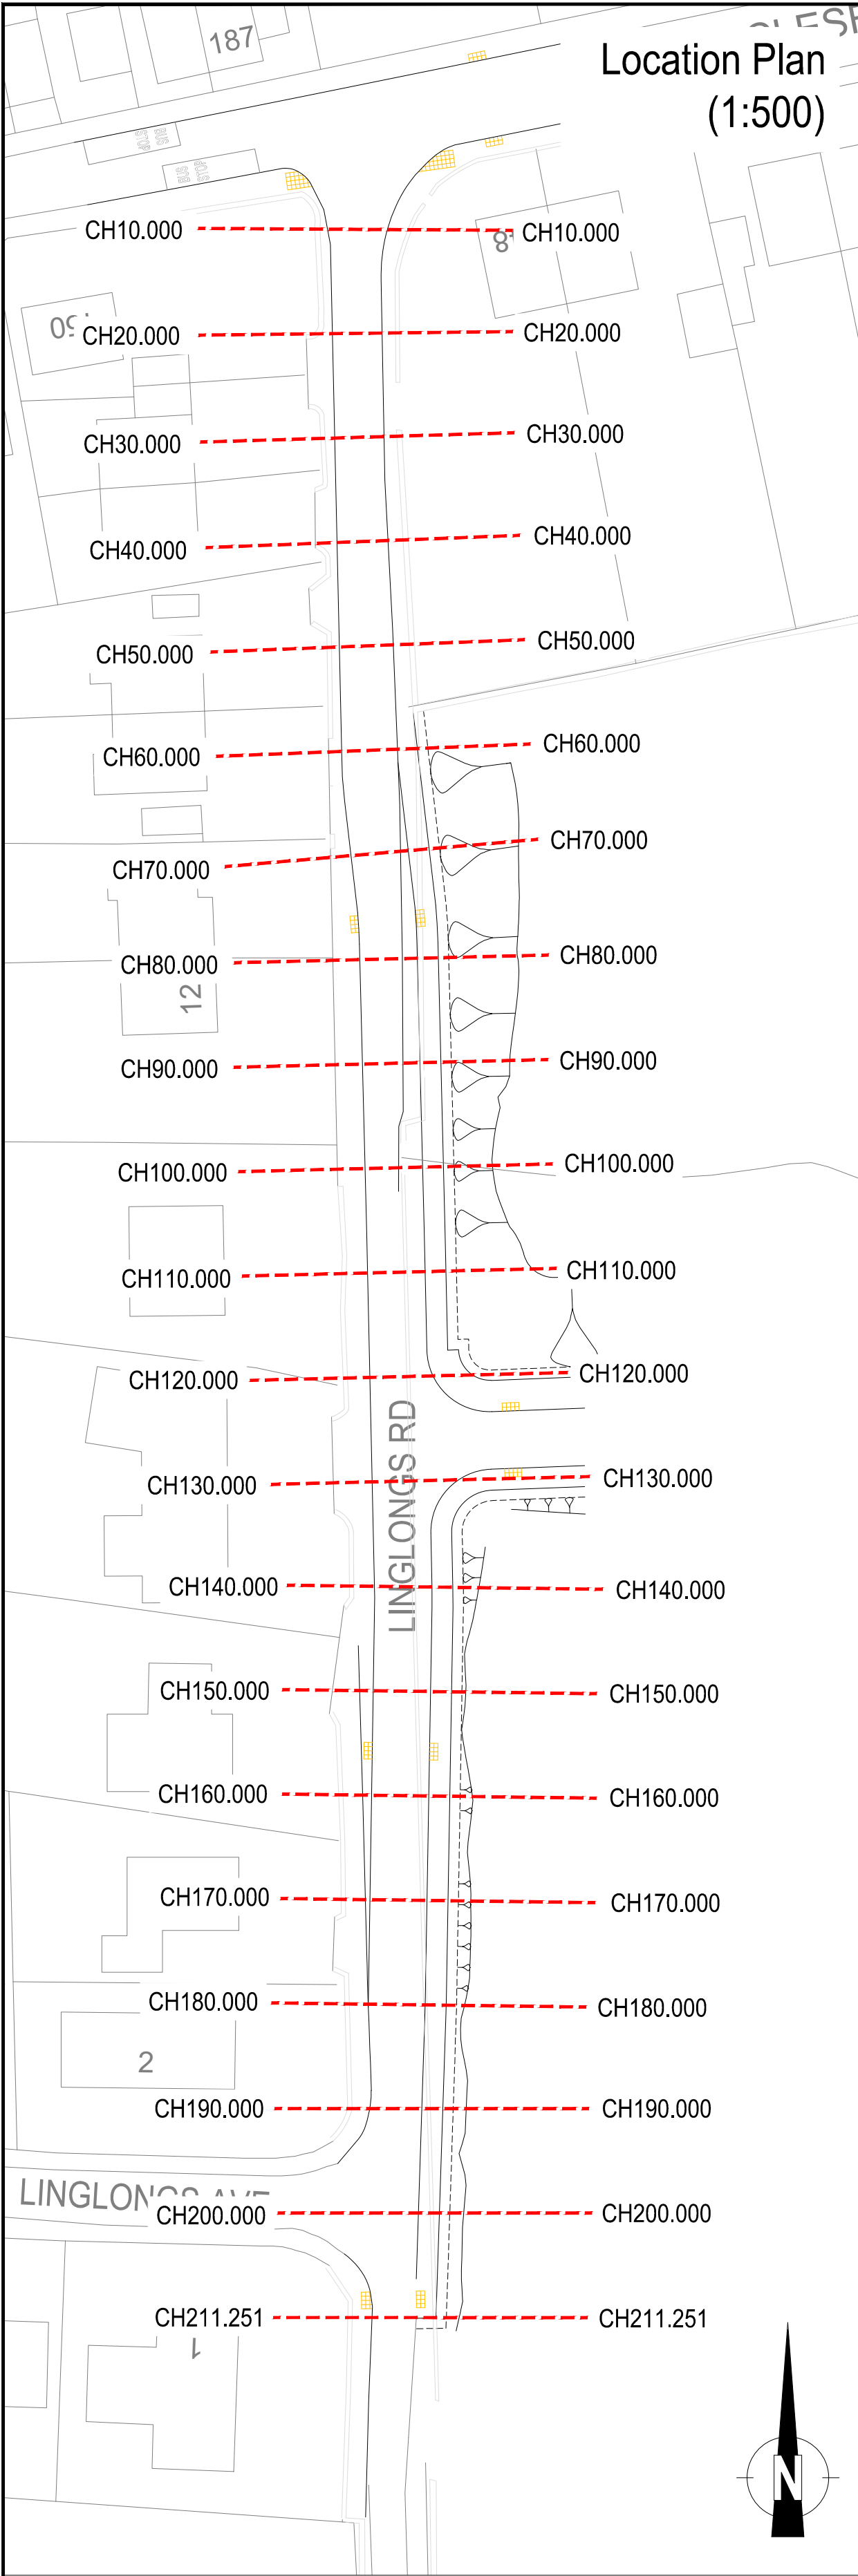
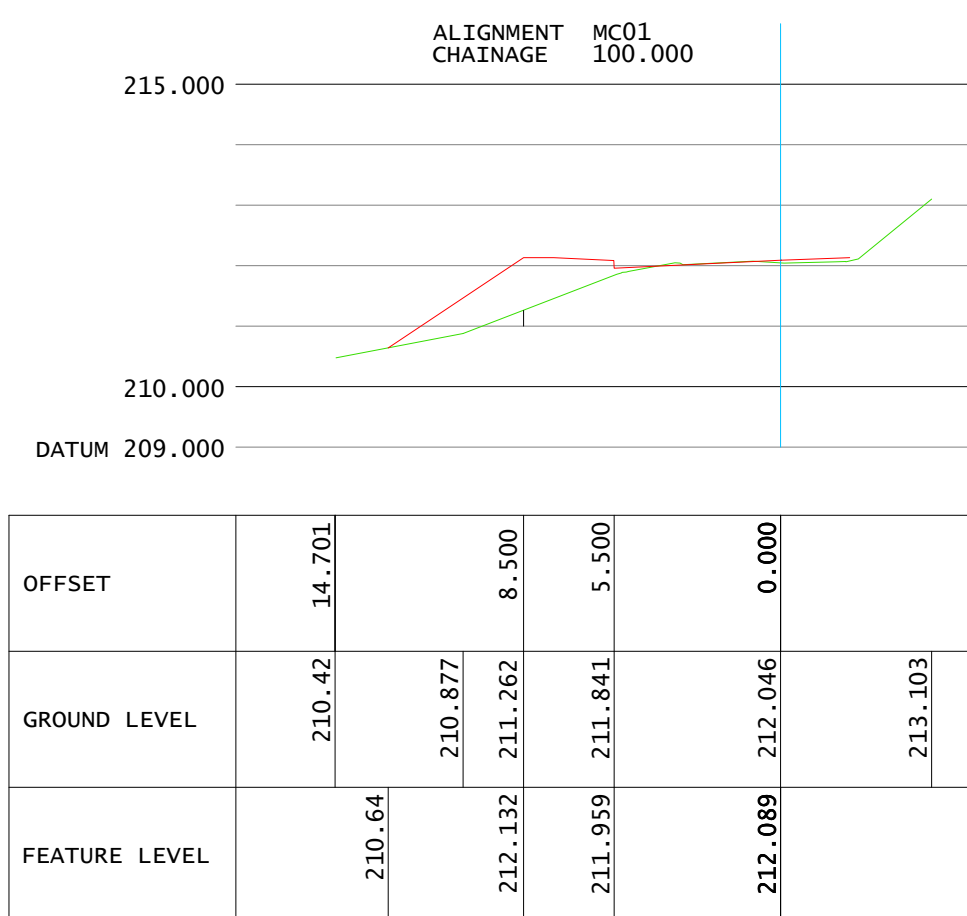
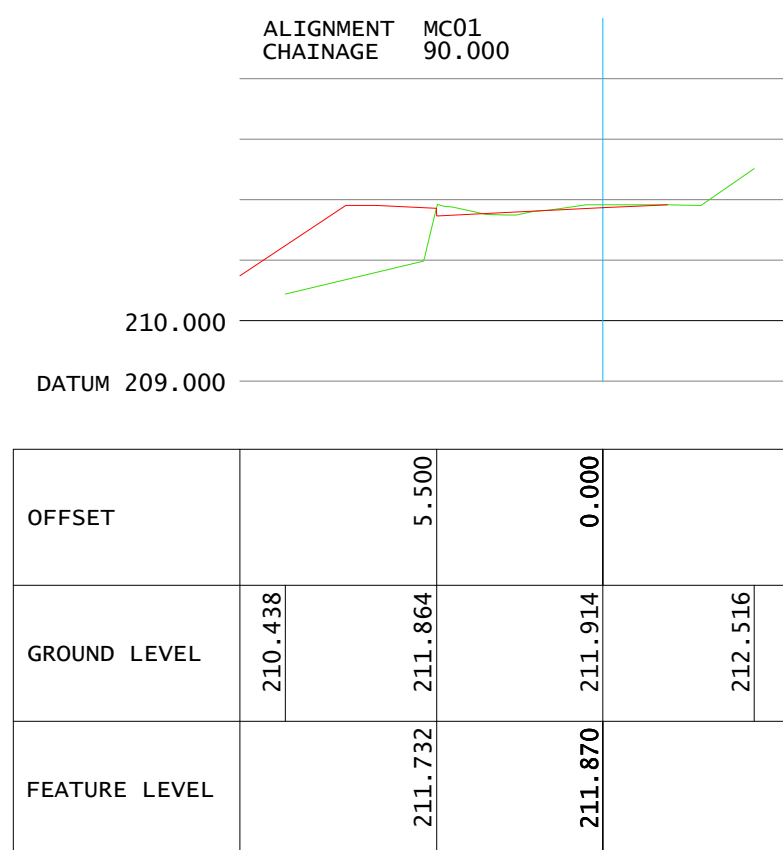
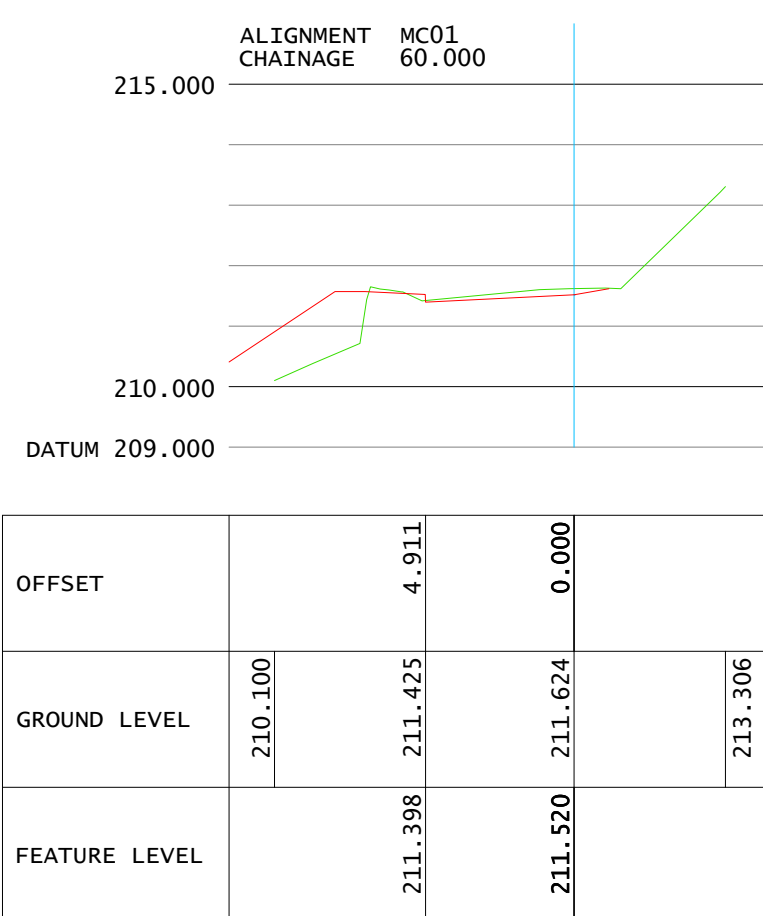
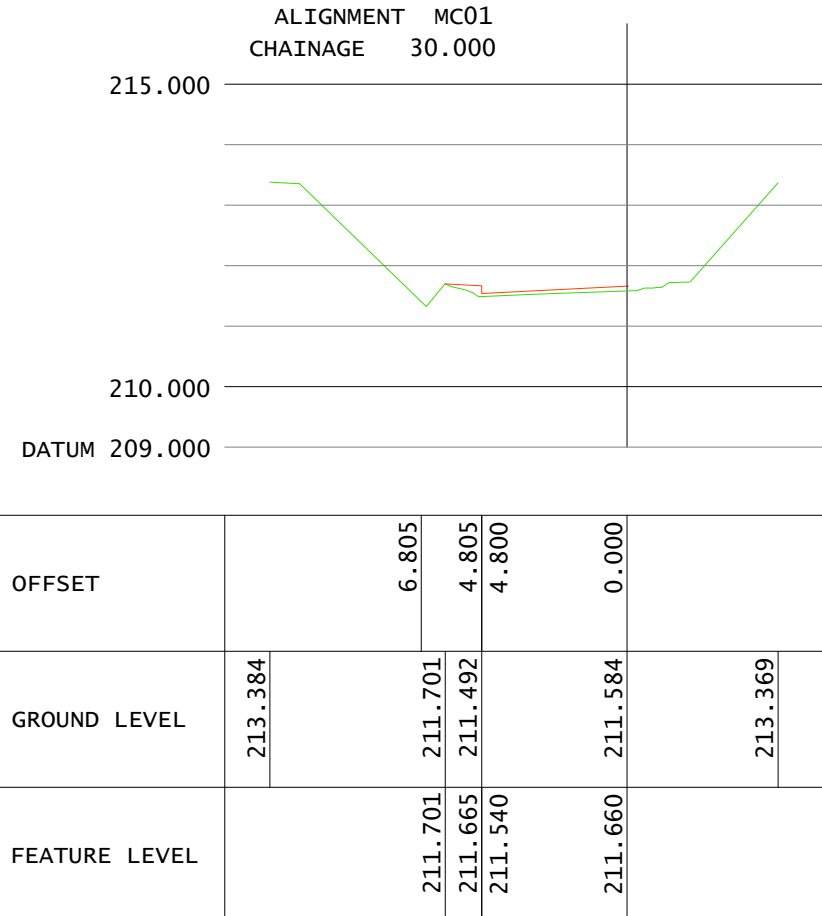
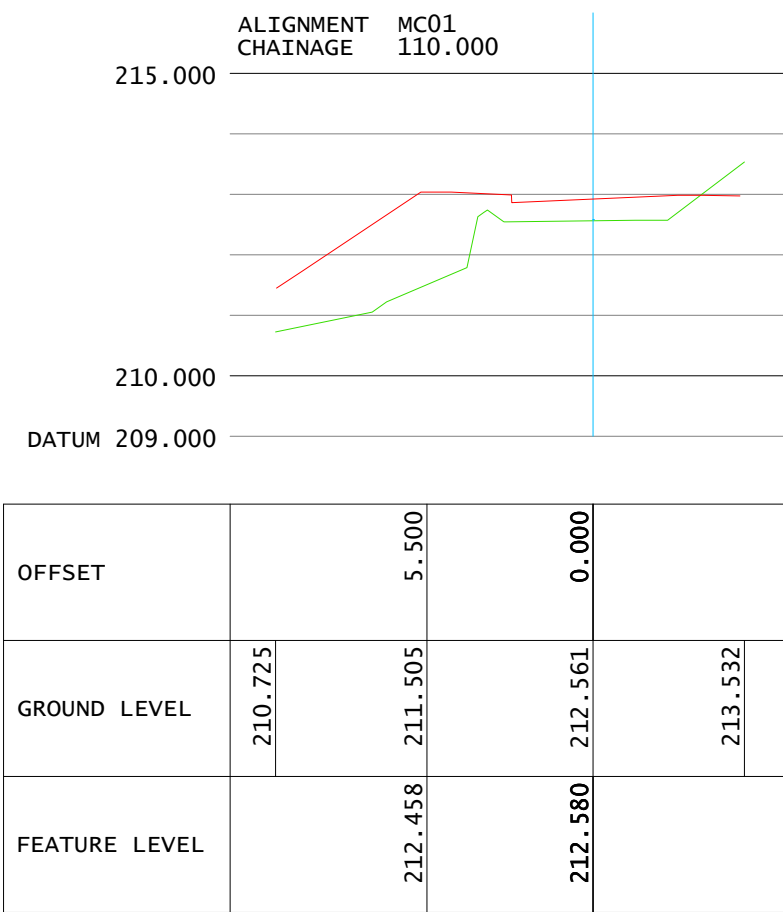
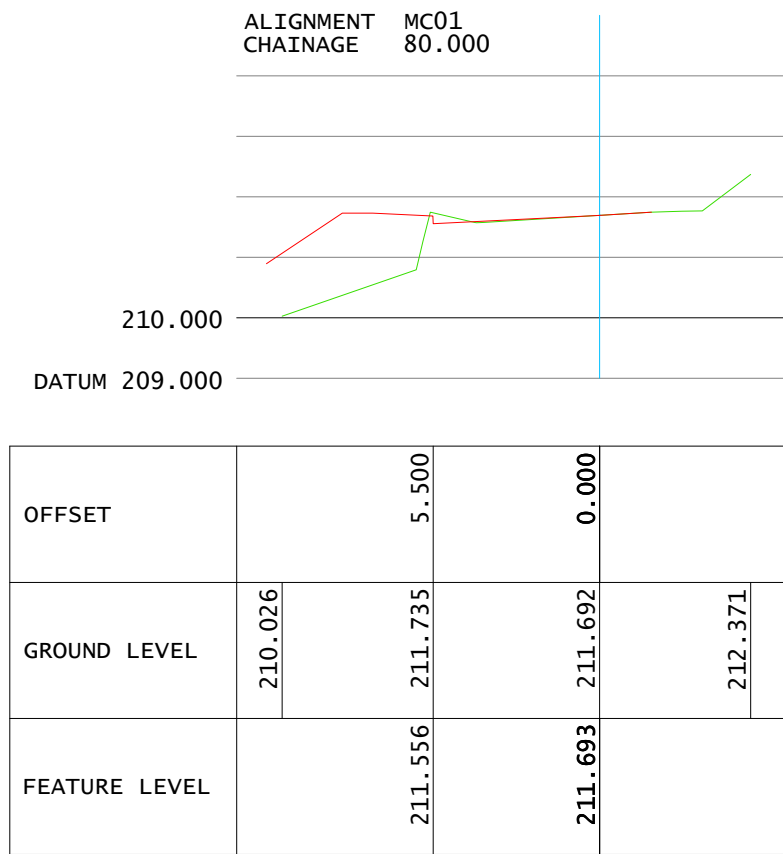
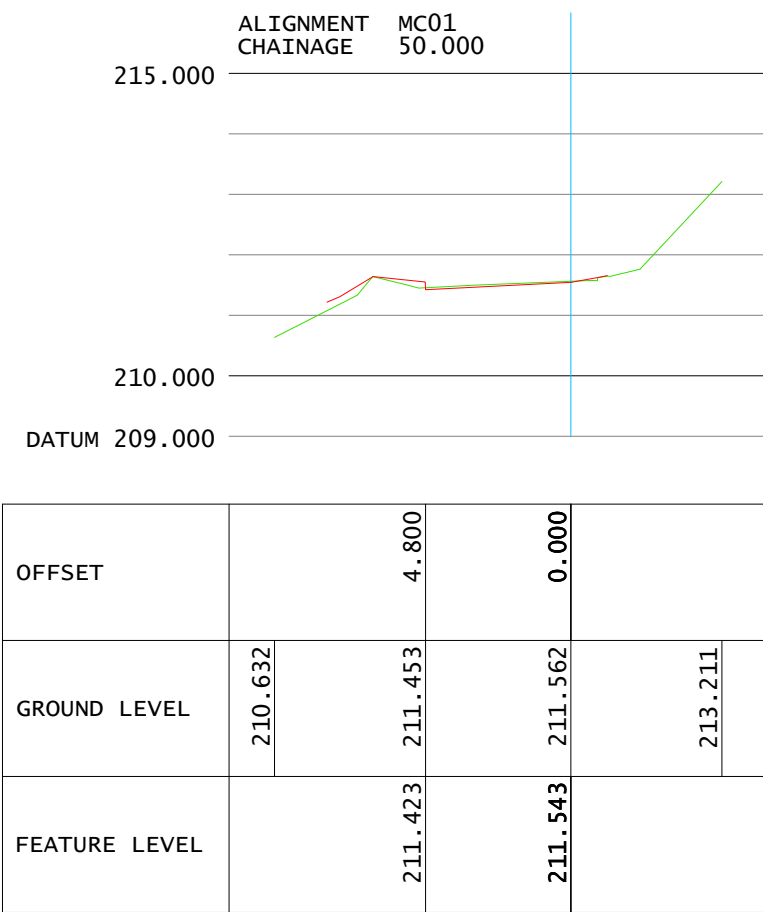
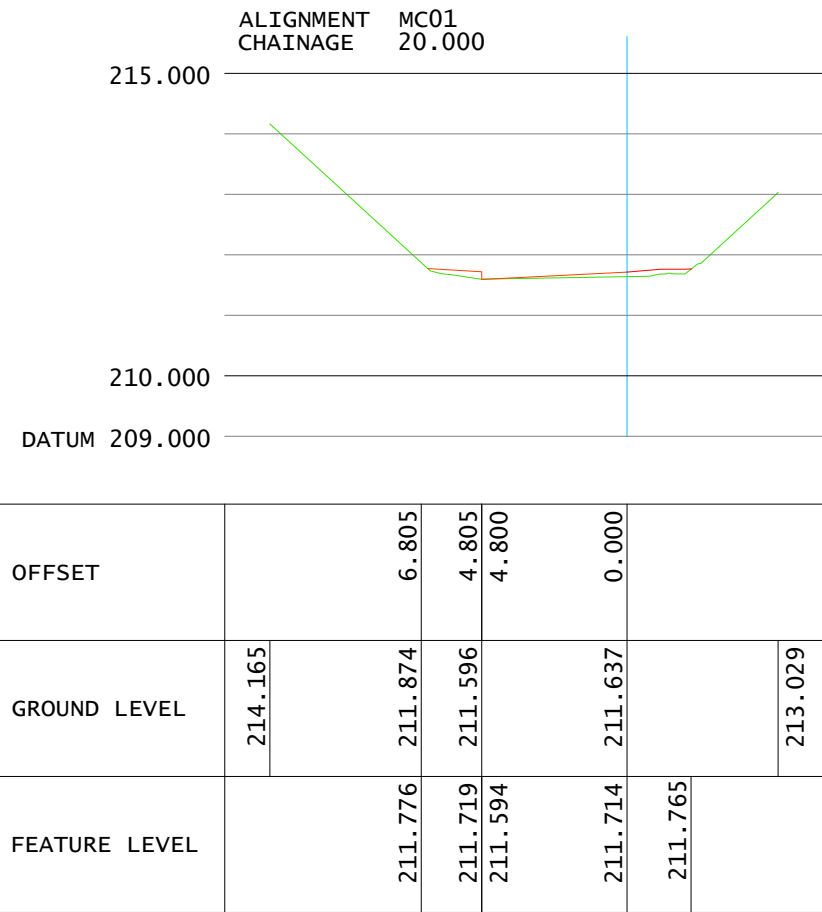
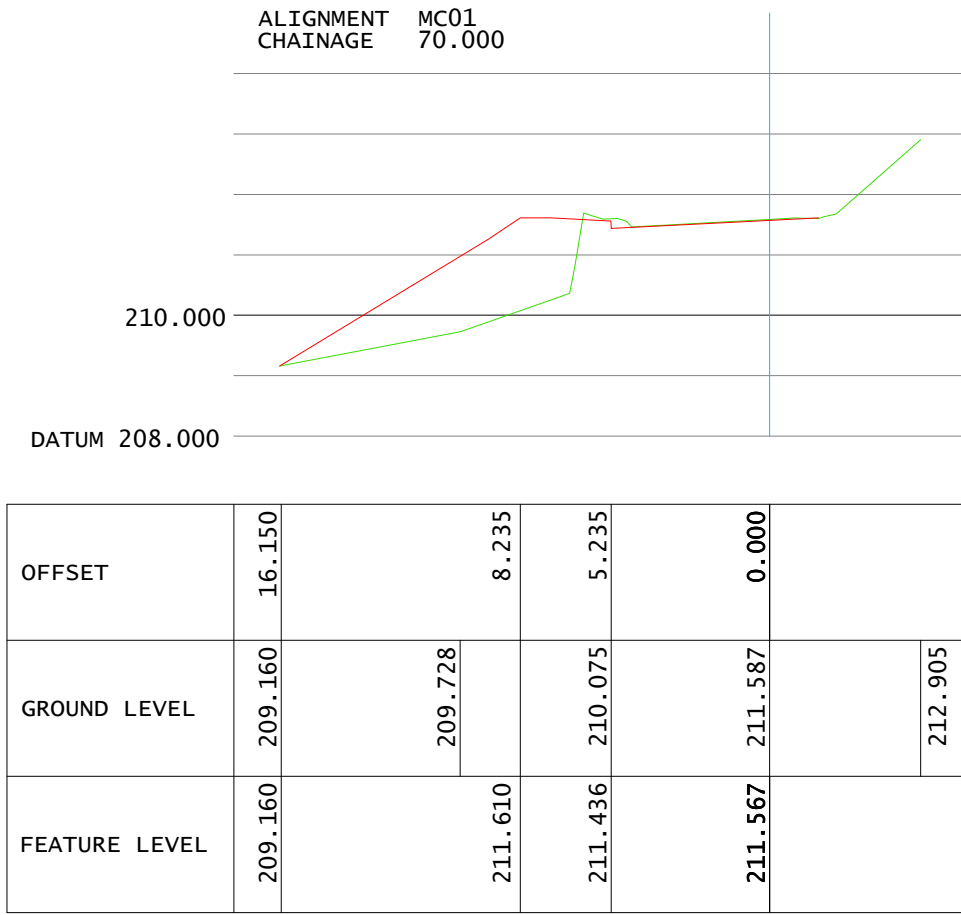


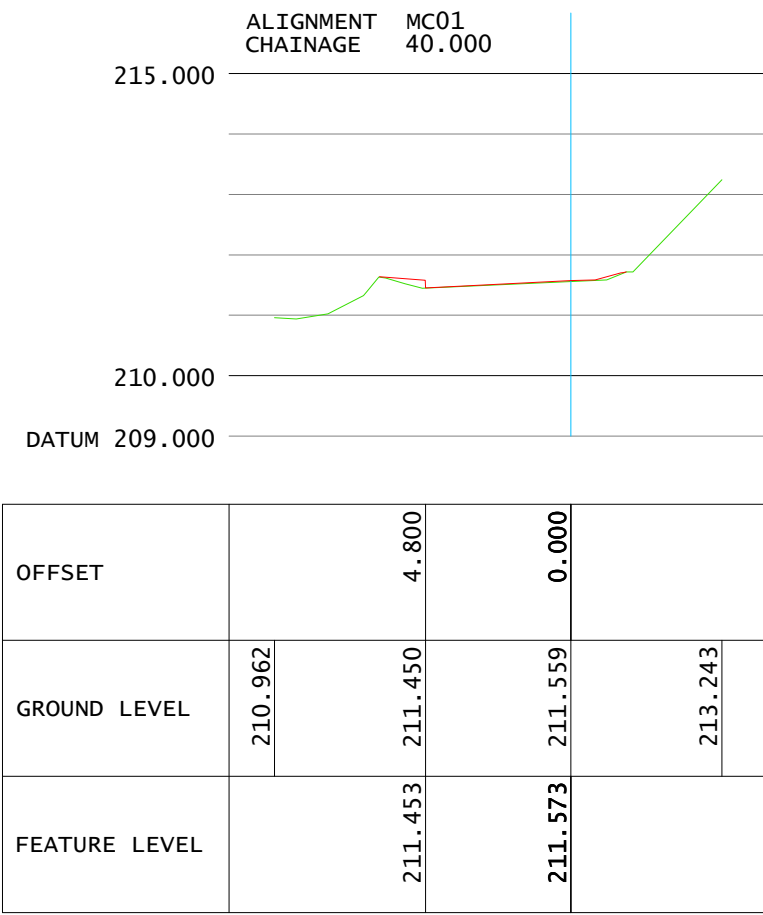

Sections 10m to 110m
(1:125 Vertical, 1:250 Horizontal)

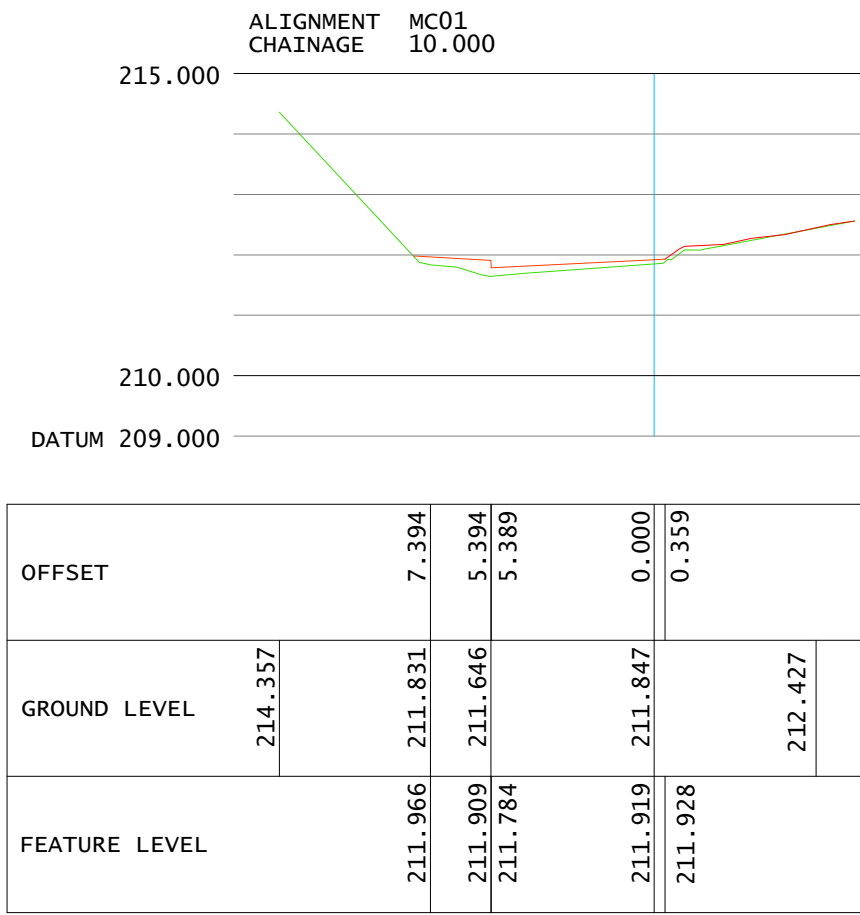

REV	DETAILS	DRAWN	CHECKED	DATE	REV
-	ISSUE FOR INFORMATION	TF	SR	19.05.17	
A	ISSUE FOR INFORMATION	TF	SR	30.05.17	
B	ISSUE FOR INFORMATION	TF	SR	05.10.17	
C	LAYOUT UPDATED FOLLOWING BARRATT HOMES' COMMENTS	TF	SR	13.10.17	
D	AMENDMENTS MADE FOLLOWING COMMENTS FROM DCC	PB	SR	26.06.18	

Key:

— PROPOSED PROFILE

— EXISTING PROFILE

NOT APPROVED

This drawing is subject to change following 'technical approval' process with Derbyshire County Council (DCC). No works can commence on the public highway prior to a Section 278 agreement being signed by DCC.

PROJECT:
Linglongs Road, Whaley Bridge

DRAWING TITLE:
S278 Site Access Works
Alignment Cross Sections
Sheet 1 of 4

DRAWN: TF
CHECKED: SR
DATE: MAY 2017

As Shown at A1

CLIENT:
Barratt Homes



Oxford Place, 61 Oxford Street, Manchester M1 6EQ
t: 0161 228 1008 e: enquiries@vectos.co.uk

DRAWING NUMBER:
VD17501-120-01

REVISION:
D