


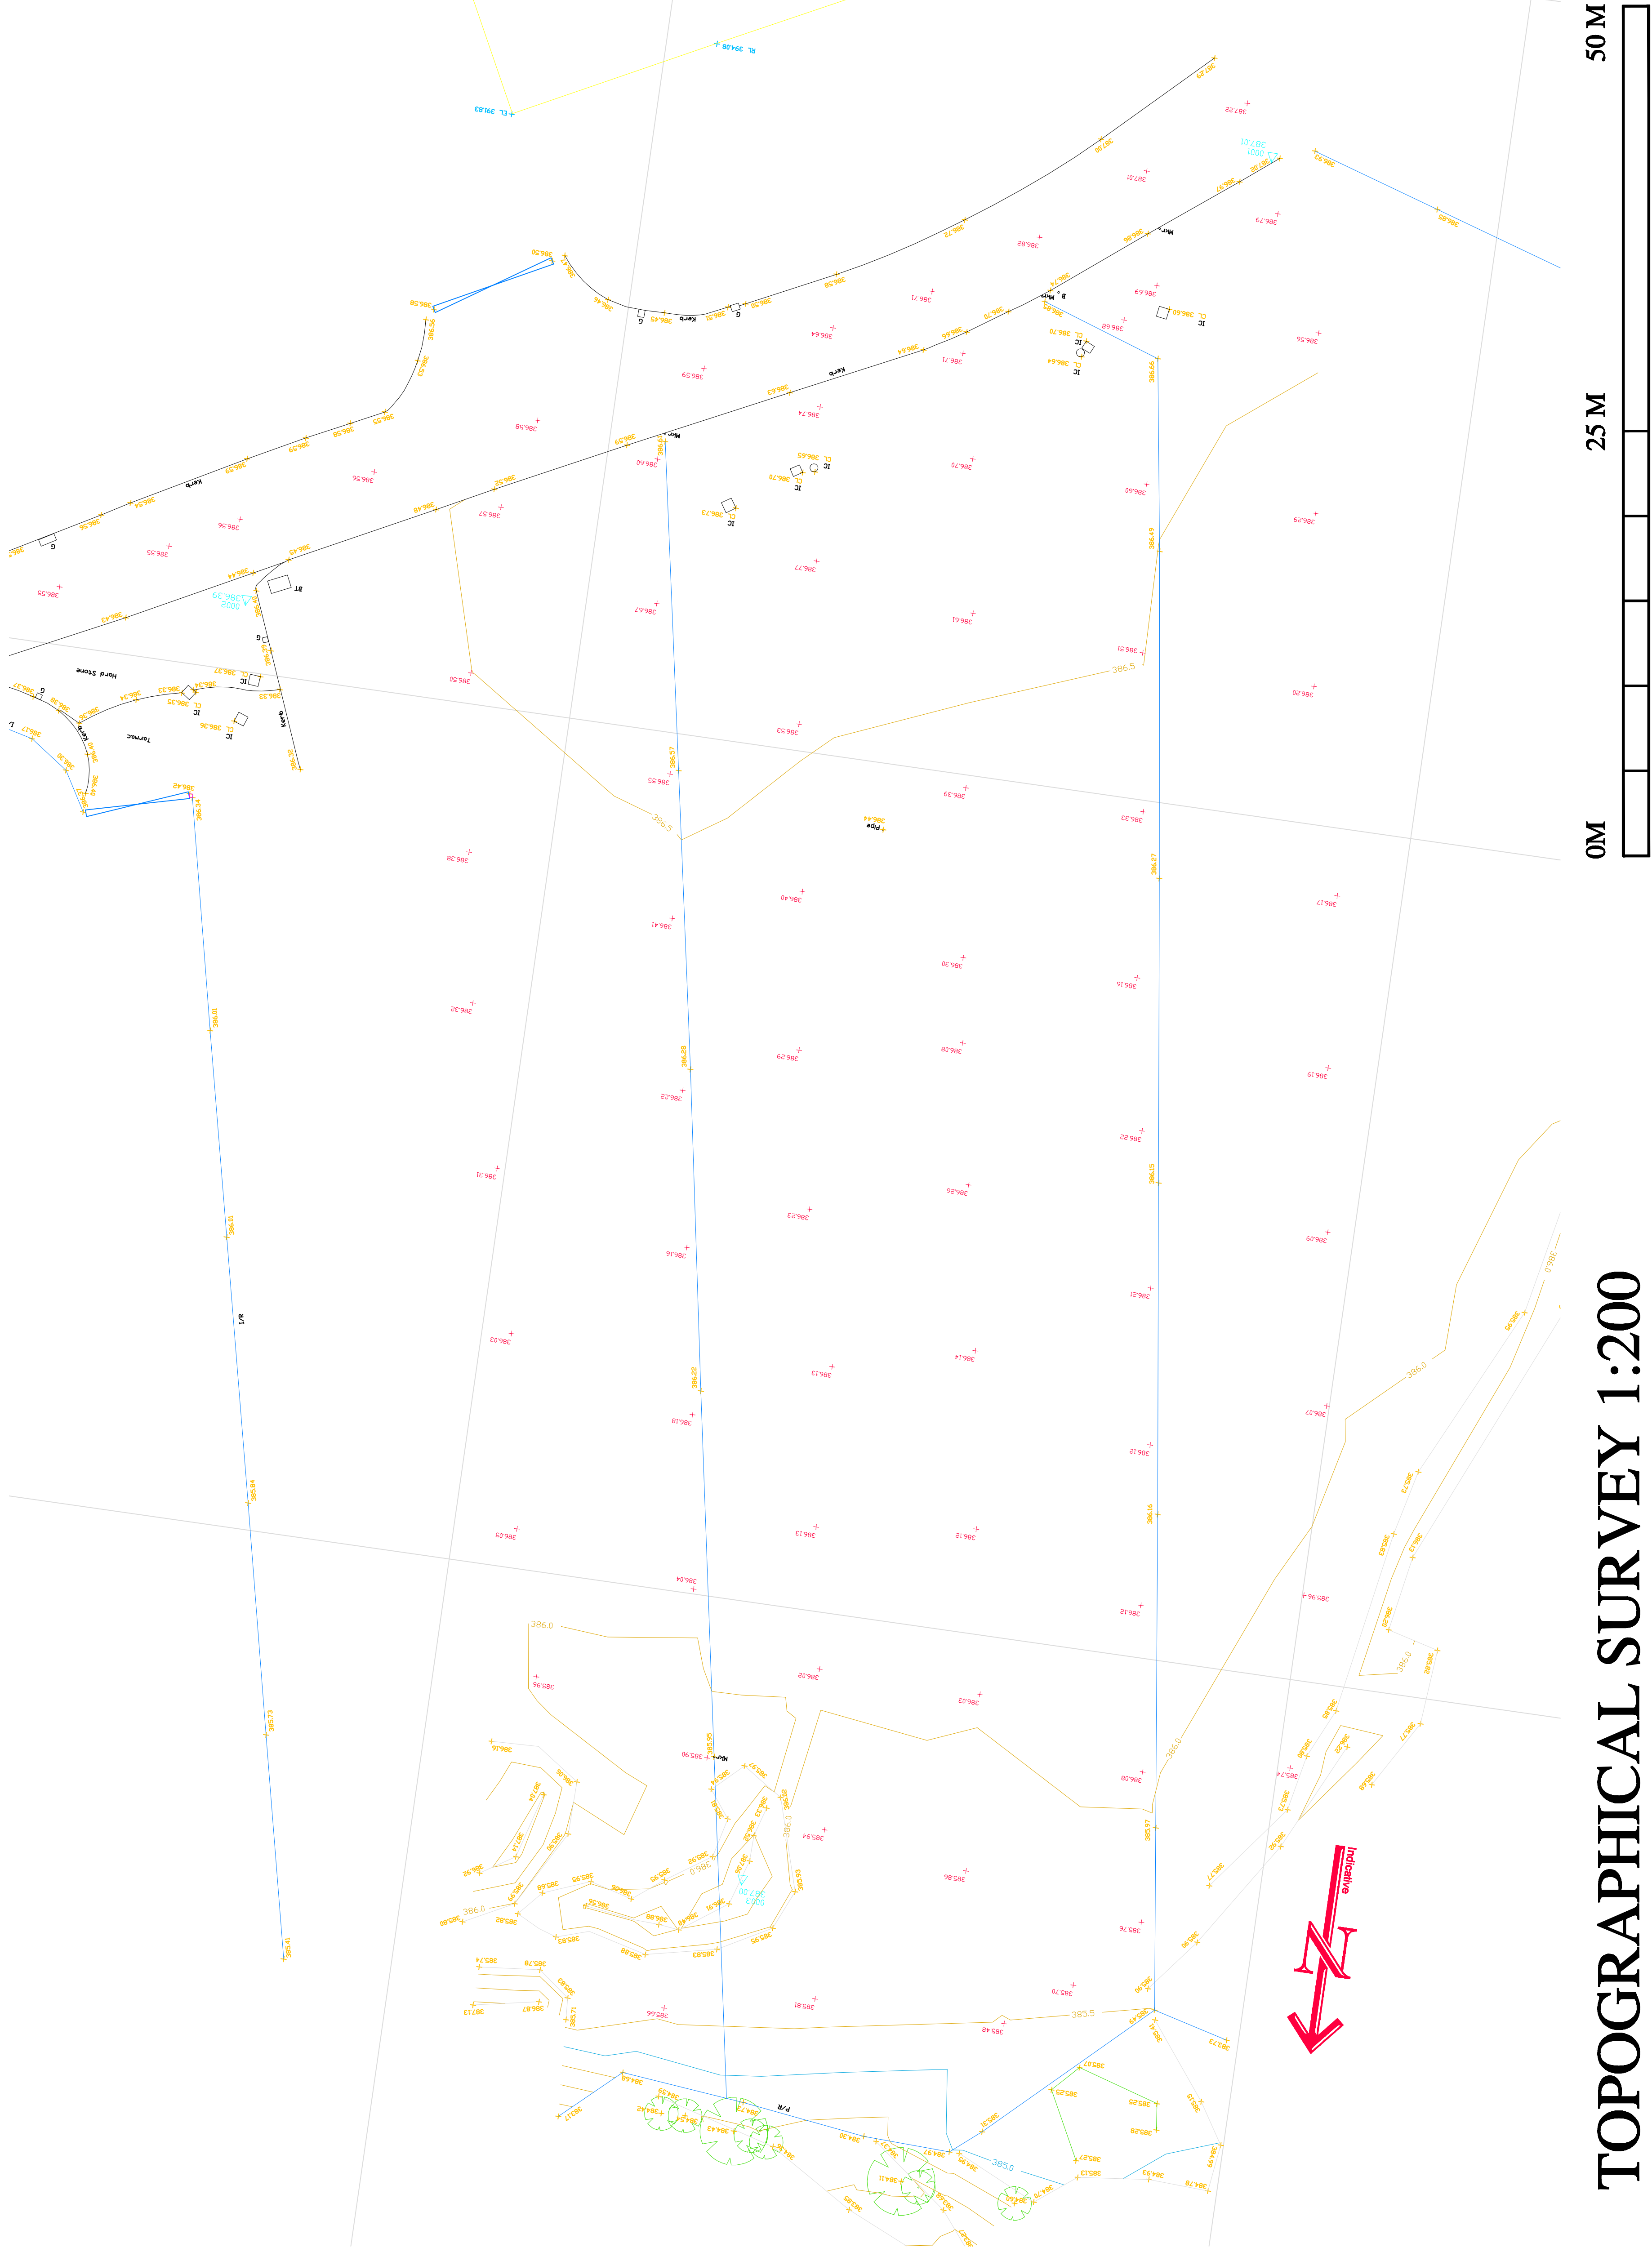

BI/B8 SITE, HARPUR HILL BUSINESS PARK

LAND OPPOSITE BUXTON AND LEEK COLLEGE SKILLSBASE CENTRE

[illegible]

Levels defining edge of carriageway are observed at channel (bottom of kerb). Unless otherwise stated.

REVISIONS:
TOPO SURVEY
COMMERCIAL SITE
HARPUR BUSINESS PARK

SCALE: 1:200	DRAWN: AJS	CHECKED: AJS	
DATE: JUNE'18			

©THIS DRAWING AND THE BUILDING WORKS DEPICTED ARE THE COPYRIGHT OF JUS ARCHITECTURE
AND MAY NOT BE REPRODUCED OR AMENDED EXCEPT BY WRITTEN PERMISSION. NO LIABILITY WILL BE ACCEPTED
FOR AMENDMENTS MADE BY OTHER PERSONS.