
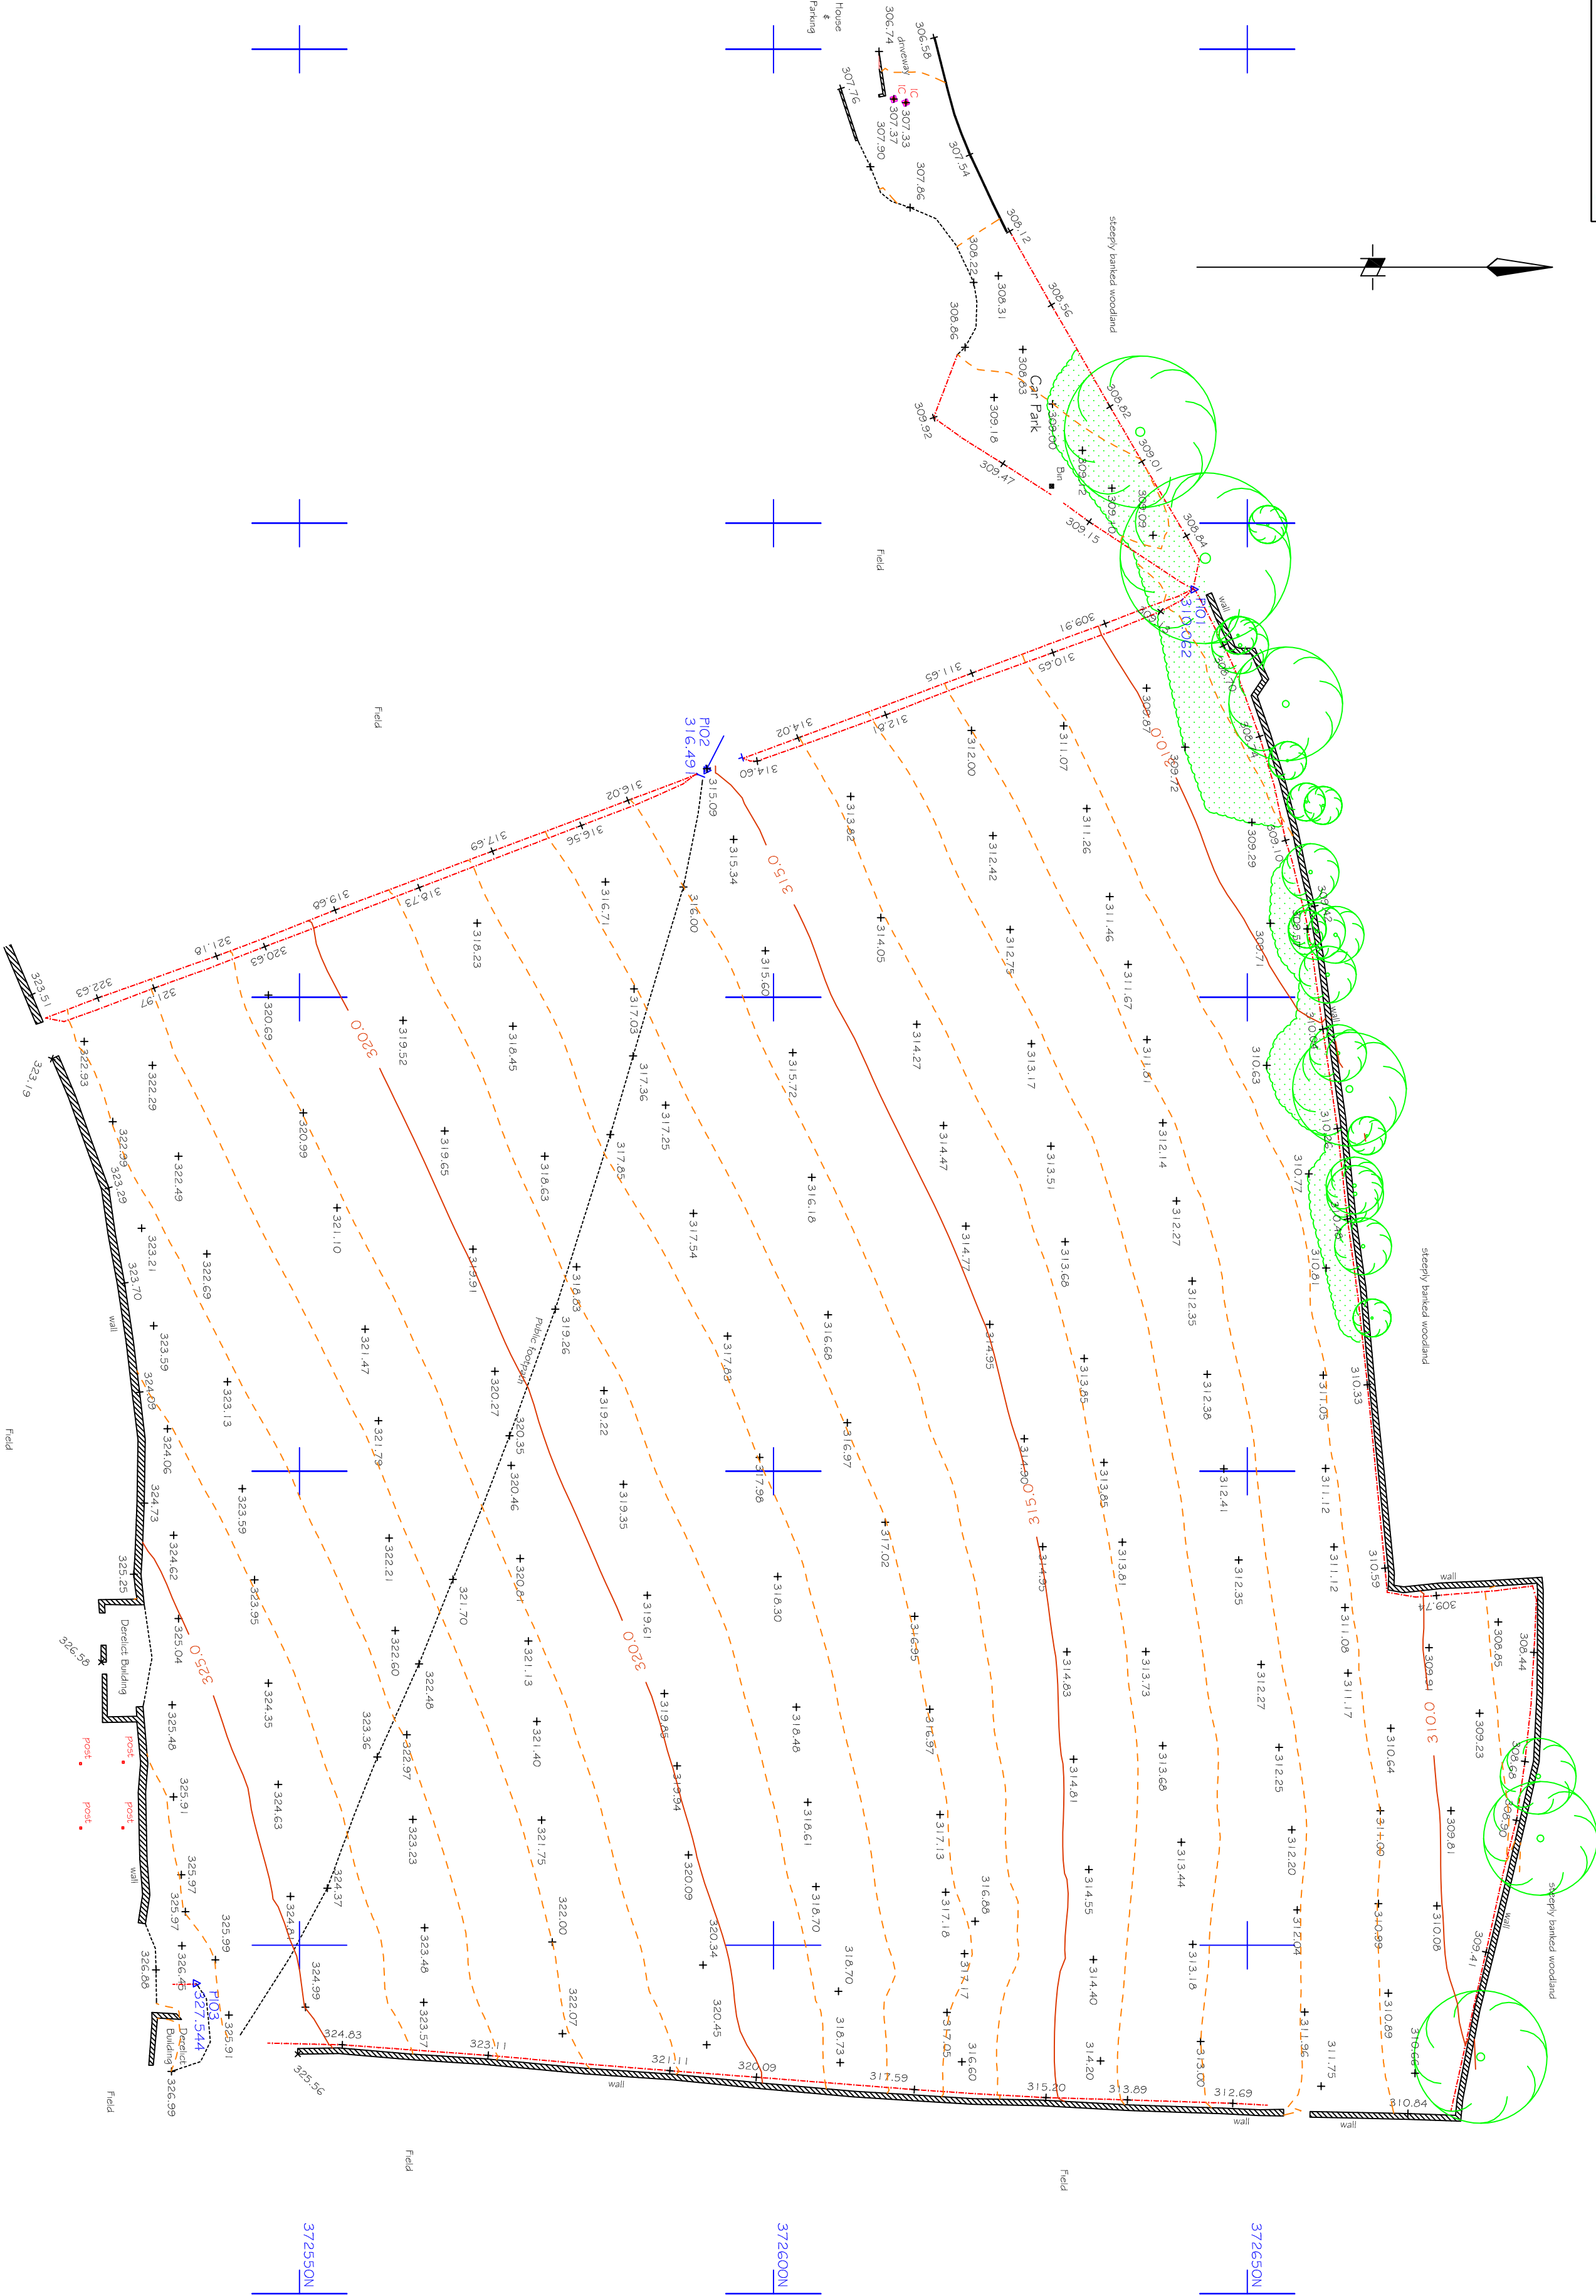


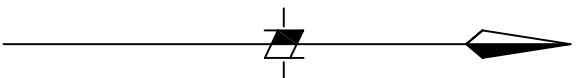

Notes :-
Survey is tied to Ordnance Survey grid and level by GPS Smarttriet
Contours where shown are at 1m intervals and highlighted at 5m intervals

Survey Key:-

- BO Bollard
- BB Belisha Beacon
- BT BT Cover
- CB Telephone Control Box
- CH Coal Hole
- CO Unidentified Cover
- Conc Concrete
- EP Electricity Pole
- FH Fire Hydrant
- FT Face Profile Target
- FW Foul Water Drain Cover
- GU Drainage Gully Cover
- GV Gas Valve
- Gas Gas Cover
- IC Inspection Chamber Cover
- LB Letter Box
- LP Lamp Post
- MC Metal Drainage Channel
- MH Manhole Cover (round)
- MP Marker Post
- RWP Rain Water Pipe
- SV Water Stop Valve
- SW Storm Water Drain Cover
- TCB Telephone Call Box
- TL Traffic Light
- TP Telegraph Pole
- TV Cable TV Cover
- WM Water Meter Cover

- STN Survey Control Station
- TF Trail Pt
- TP Borehole
- WL Water Level (with date measured)
- Spot Level
- Tree (spread to scale)
- LineTypes
 - Fenceline
 - Electricity Transmission Line
 - Hedge
 - Rock Face
 - Embankment Slope
 - Contour Lines
 - Gas Pipeline
 - Water Pipeline

Some of these symbols may not appear on this drawing

(c) The Intellectual Copyright of the data in this drawing belongs to Beacon Land Surveys Limited 2017

Beacon Land Surveys

The Lodge
Greenhough Road
Lichfield
Staffs. WS13 7AU
Tel : 01543 417399
Mob: 07764 585084
email :- office@beaconlandsurveys.co.uk

Project:
Lime Tree Park, Buxton

Drawing:
Upper Field
Topographic Survey

Scales:	Drawn / Sheet Size
1:500	m/s/A2
Date:	Drawing No:
Feb 2017	17-003-01