


T21

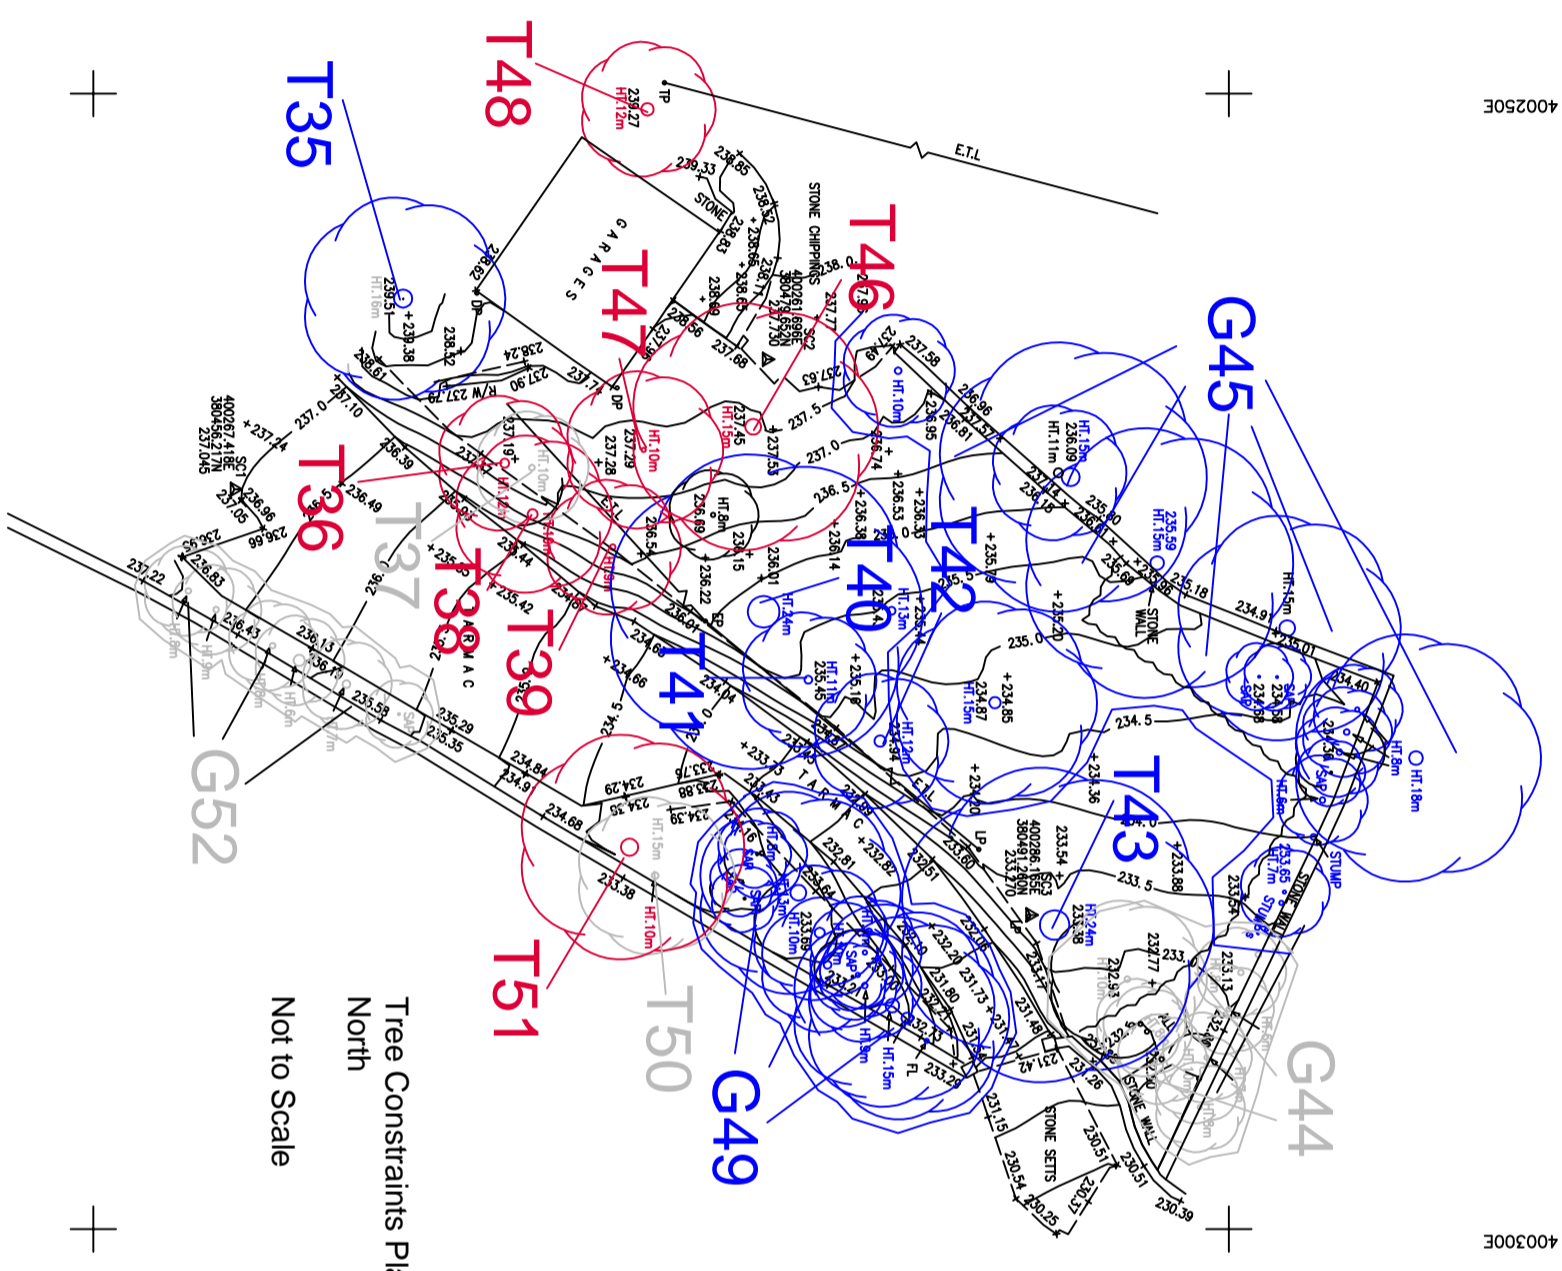

Tree Constraints Plan  
North  
Not to Scale

380450N

380500N