
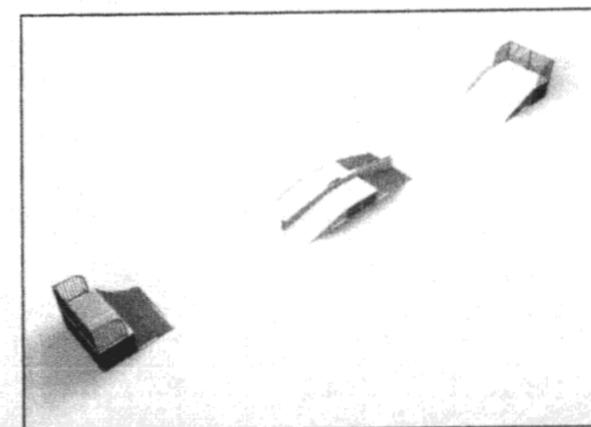
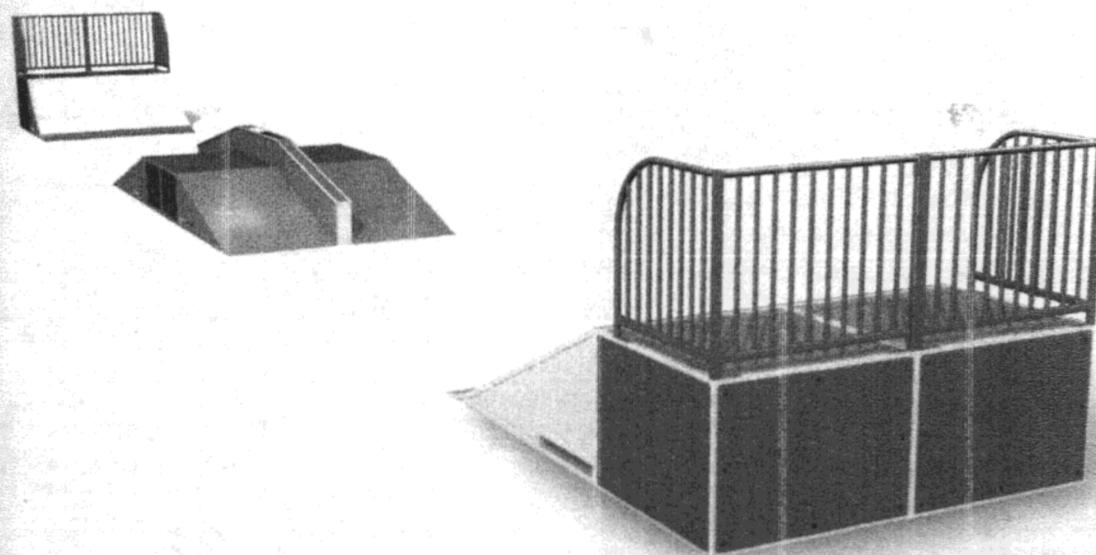


RP764 Driveway Street Course

Length, Width, Height	22754 x 2440 x 2100
Deck Height	900/600
Transition Radius	2000
Safety Area	22754 x 6440
Concrete foundations	0.2m ³
Installation time	18 Hrs
Largest part	2195 x 2440 x 900
Heaviest part	353Kg
Total weight	2865Kg

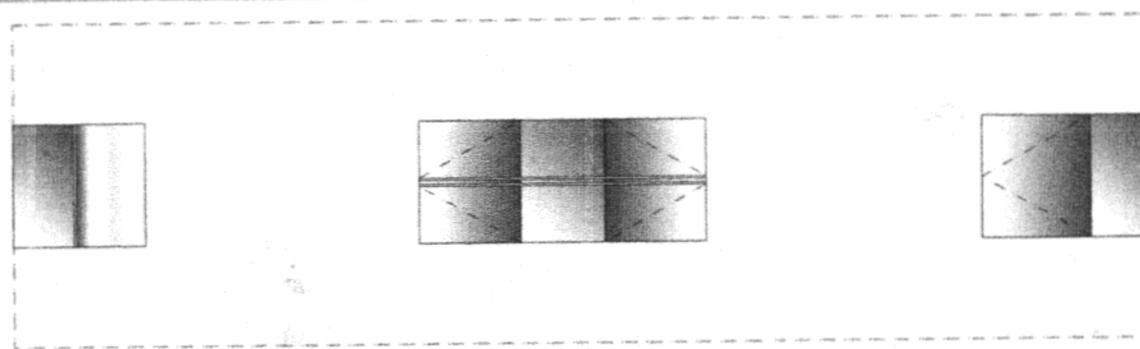

This drawing is not based on a detailed site survey and therefore the exact location of equipment may vary according to ground conditions and client preferences.

DOVEHOLES VILLAGE GROUP.

Doveholes Recreation Ground.

HIGH PEAK BOROUGH COUNCIL
GLOSSOP WTE
RECEIVED
20 SEP 2006



LEGEND					
KEY	CODE	DESCRIPTION	FHF	FALLING SPACE	SURFACING AREA
1	RP694	GNOME PLAYTIME UNIT	FHF=2.10m	FS=10.72mX8.50m	SURFACING=67.00m ² @ 70mm THICK WETPOUR
2	RP284	SUPERSWING 4 SEAT	FHF=1.50m	FS=6.85mX6.00m	SURFACING=42.00m ² @ 50mm THICK WETPOUR
3	RP824	4m ACTIVITY NET	FHF=0.80m	FS=8.67mX8.67m	SURFACING=53.00m ² @ 40mm THICK WETPOUR
4	RP124	ADVENTURER	FHF=2.60m	FS=10.66mX7.84m	SURFACING=66.00m ² @ 100mm THICK WETPOUR
5	RP764	DRIVEWAY STREET COURSE			
6	RP845	DOUBLE SHELTER			
7	RP319	ADAPTED PICNIC TABLE			
8	RP322	ABBEY SEAT			
9	RP951	LIVEWIRE			
10	RP926	SIMPLE CRAZY MAZE PLAY PANEL			



Record Playground Equipment Ltd
Waterfront Complex
Selby
YO8 8AP
Tel 01757 703620
Fax 01757 705158
Sales@records.co.uk



Rev	Date	Revision Detail
1	25/11/05	BY JTF: SOME EQUIPMENT REVISED. AREA ADJUSTED TO SUIT

Date 27 September 2004	Scale 1:200 @ A3	Drawn by APK	Ref. No. Q17237R1	Revision No. 1
---------------------------	---------------------	-----------------	----------------------	-------------------