

drg no 06.9/4

John F. Lomas, M.R.I.C.S., M.B.Eng

Rothbury
Chapel Road
Hayfield

High Peak SK22 2JF
Tel. 01663 745186


section



1:50

g.f To F.F = 2470

∴ 13 no risers = 190mm
on staircase

roof light
position

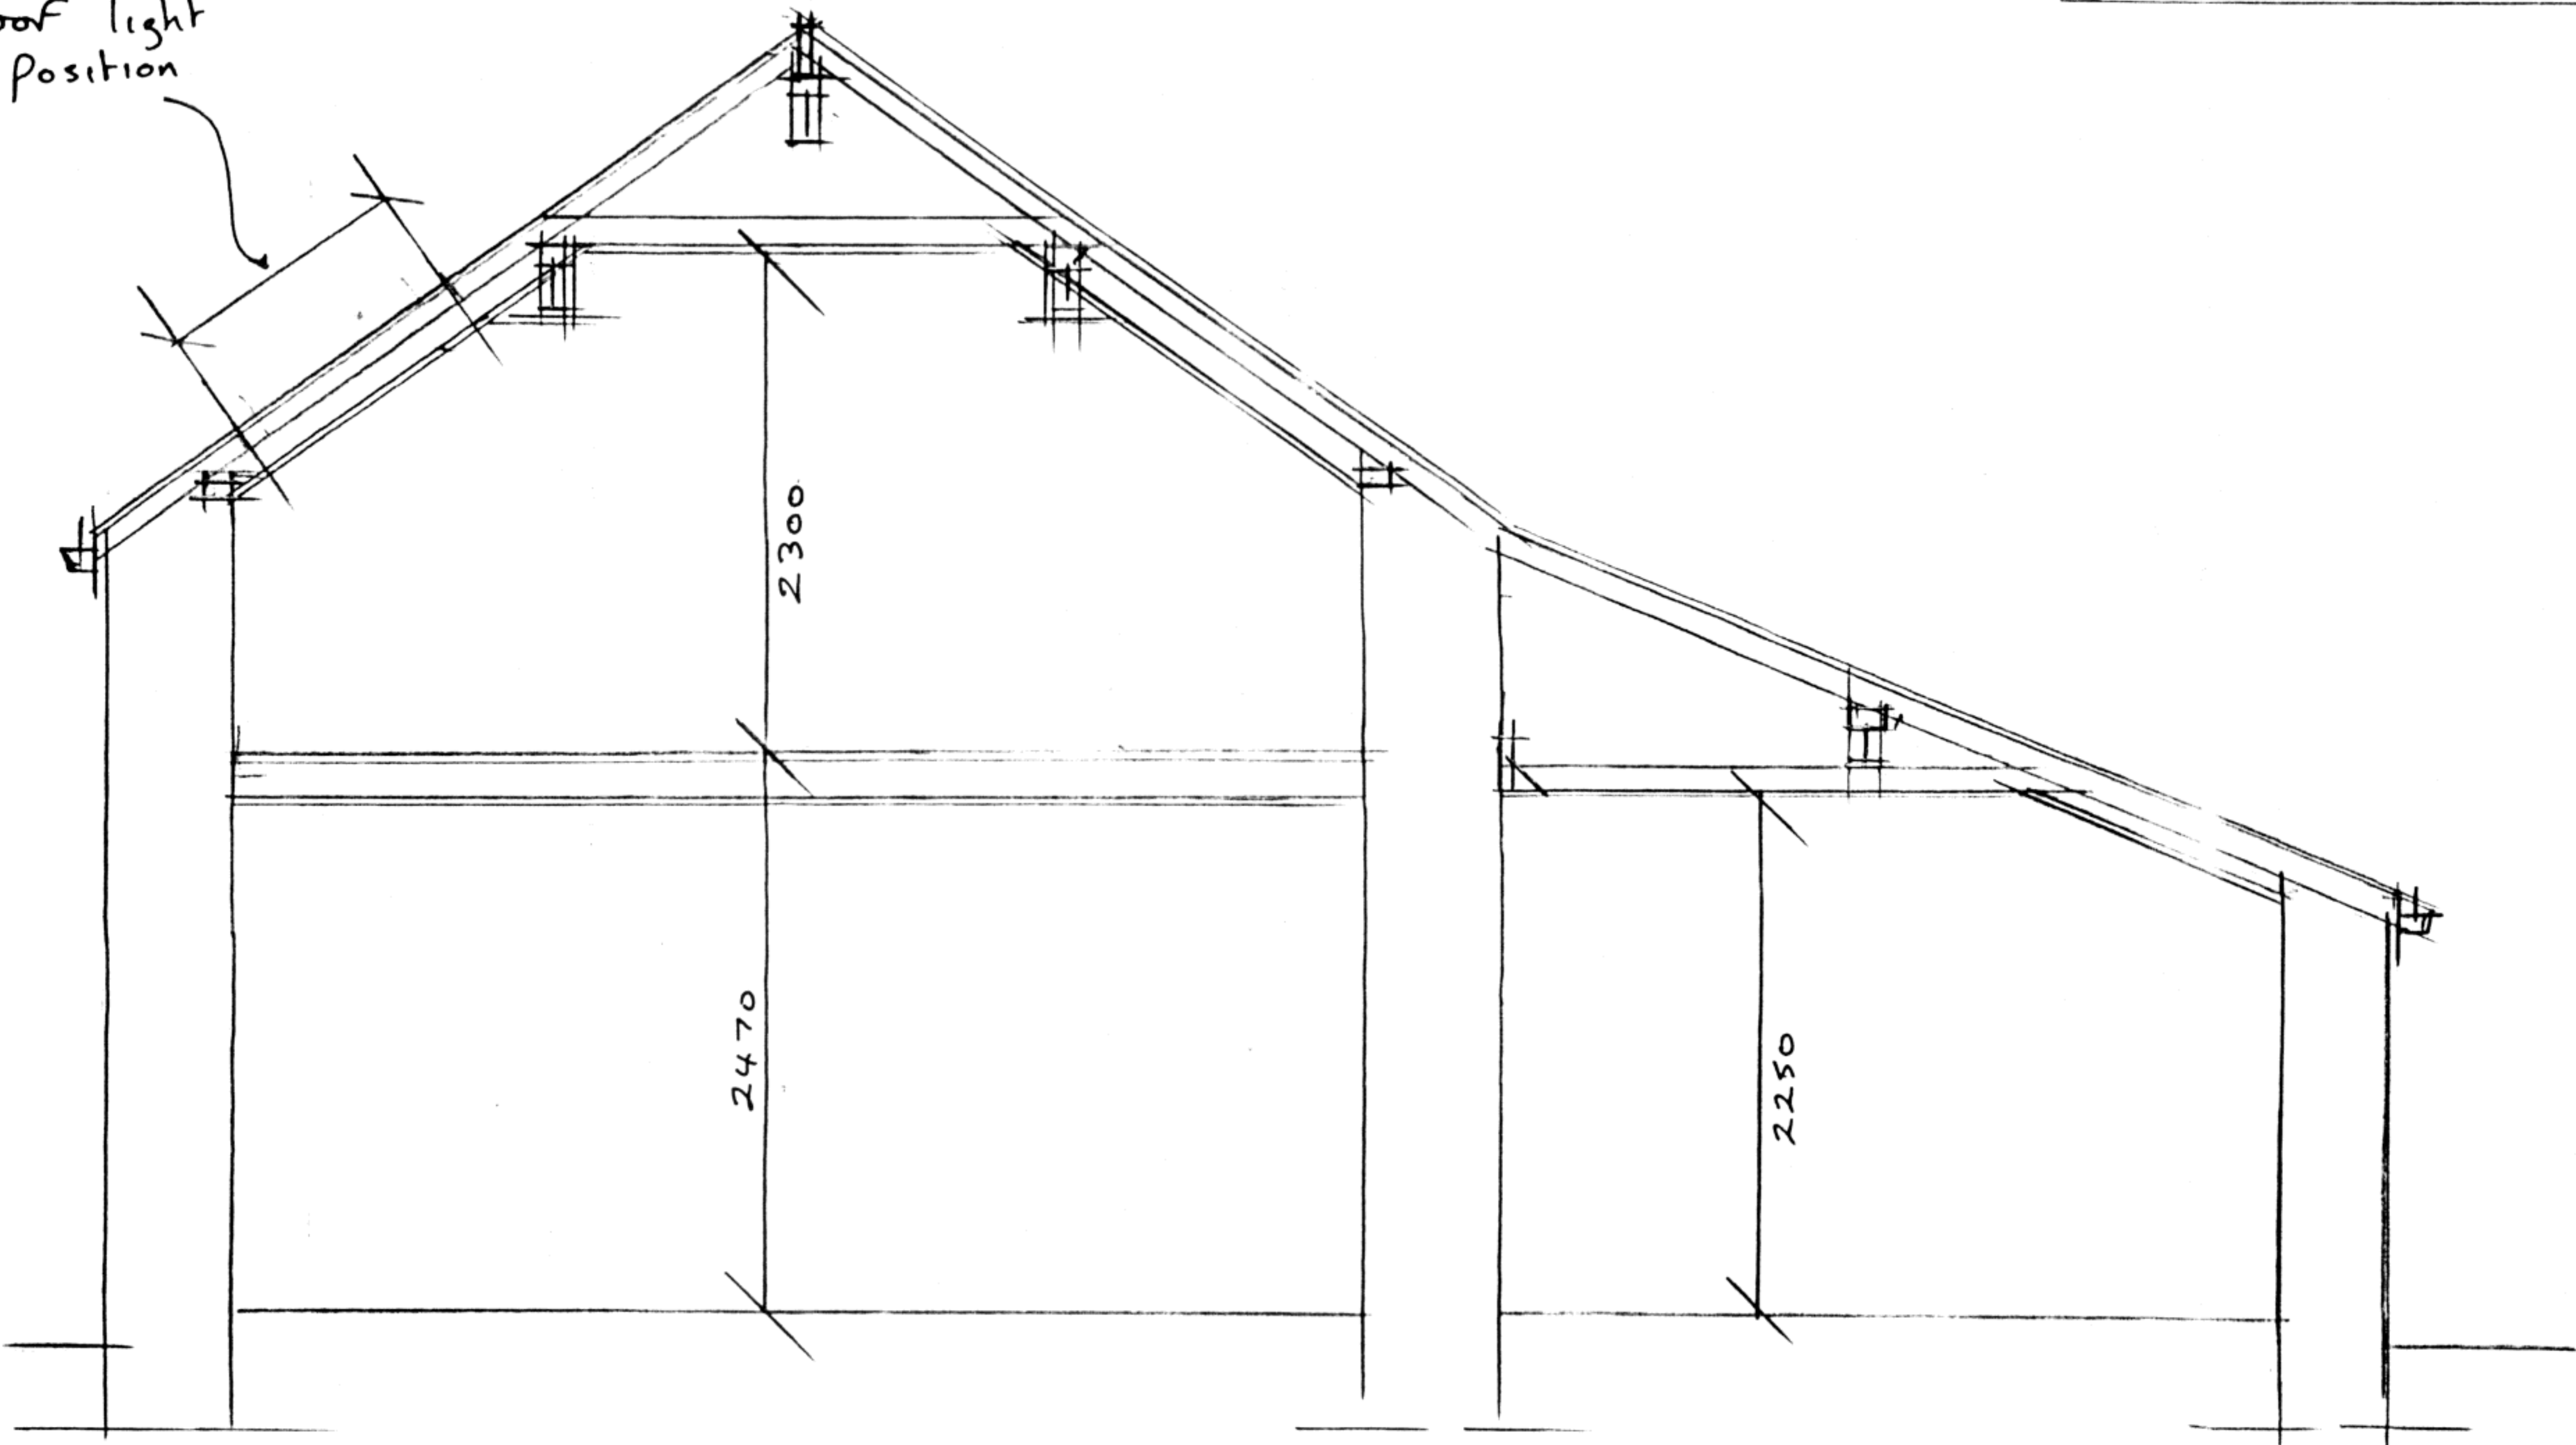

  


John F. Lomas, M.R.I.C.S., M.B.Eng
Rothbury
Chapel Road
Hayfield
High Peak SK22 2JF
Tel. 01663 745186


org no 06.9/2

proposed


elevations

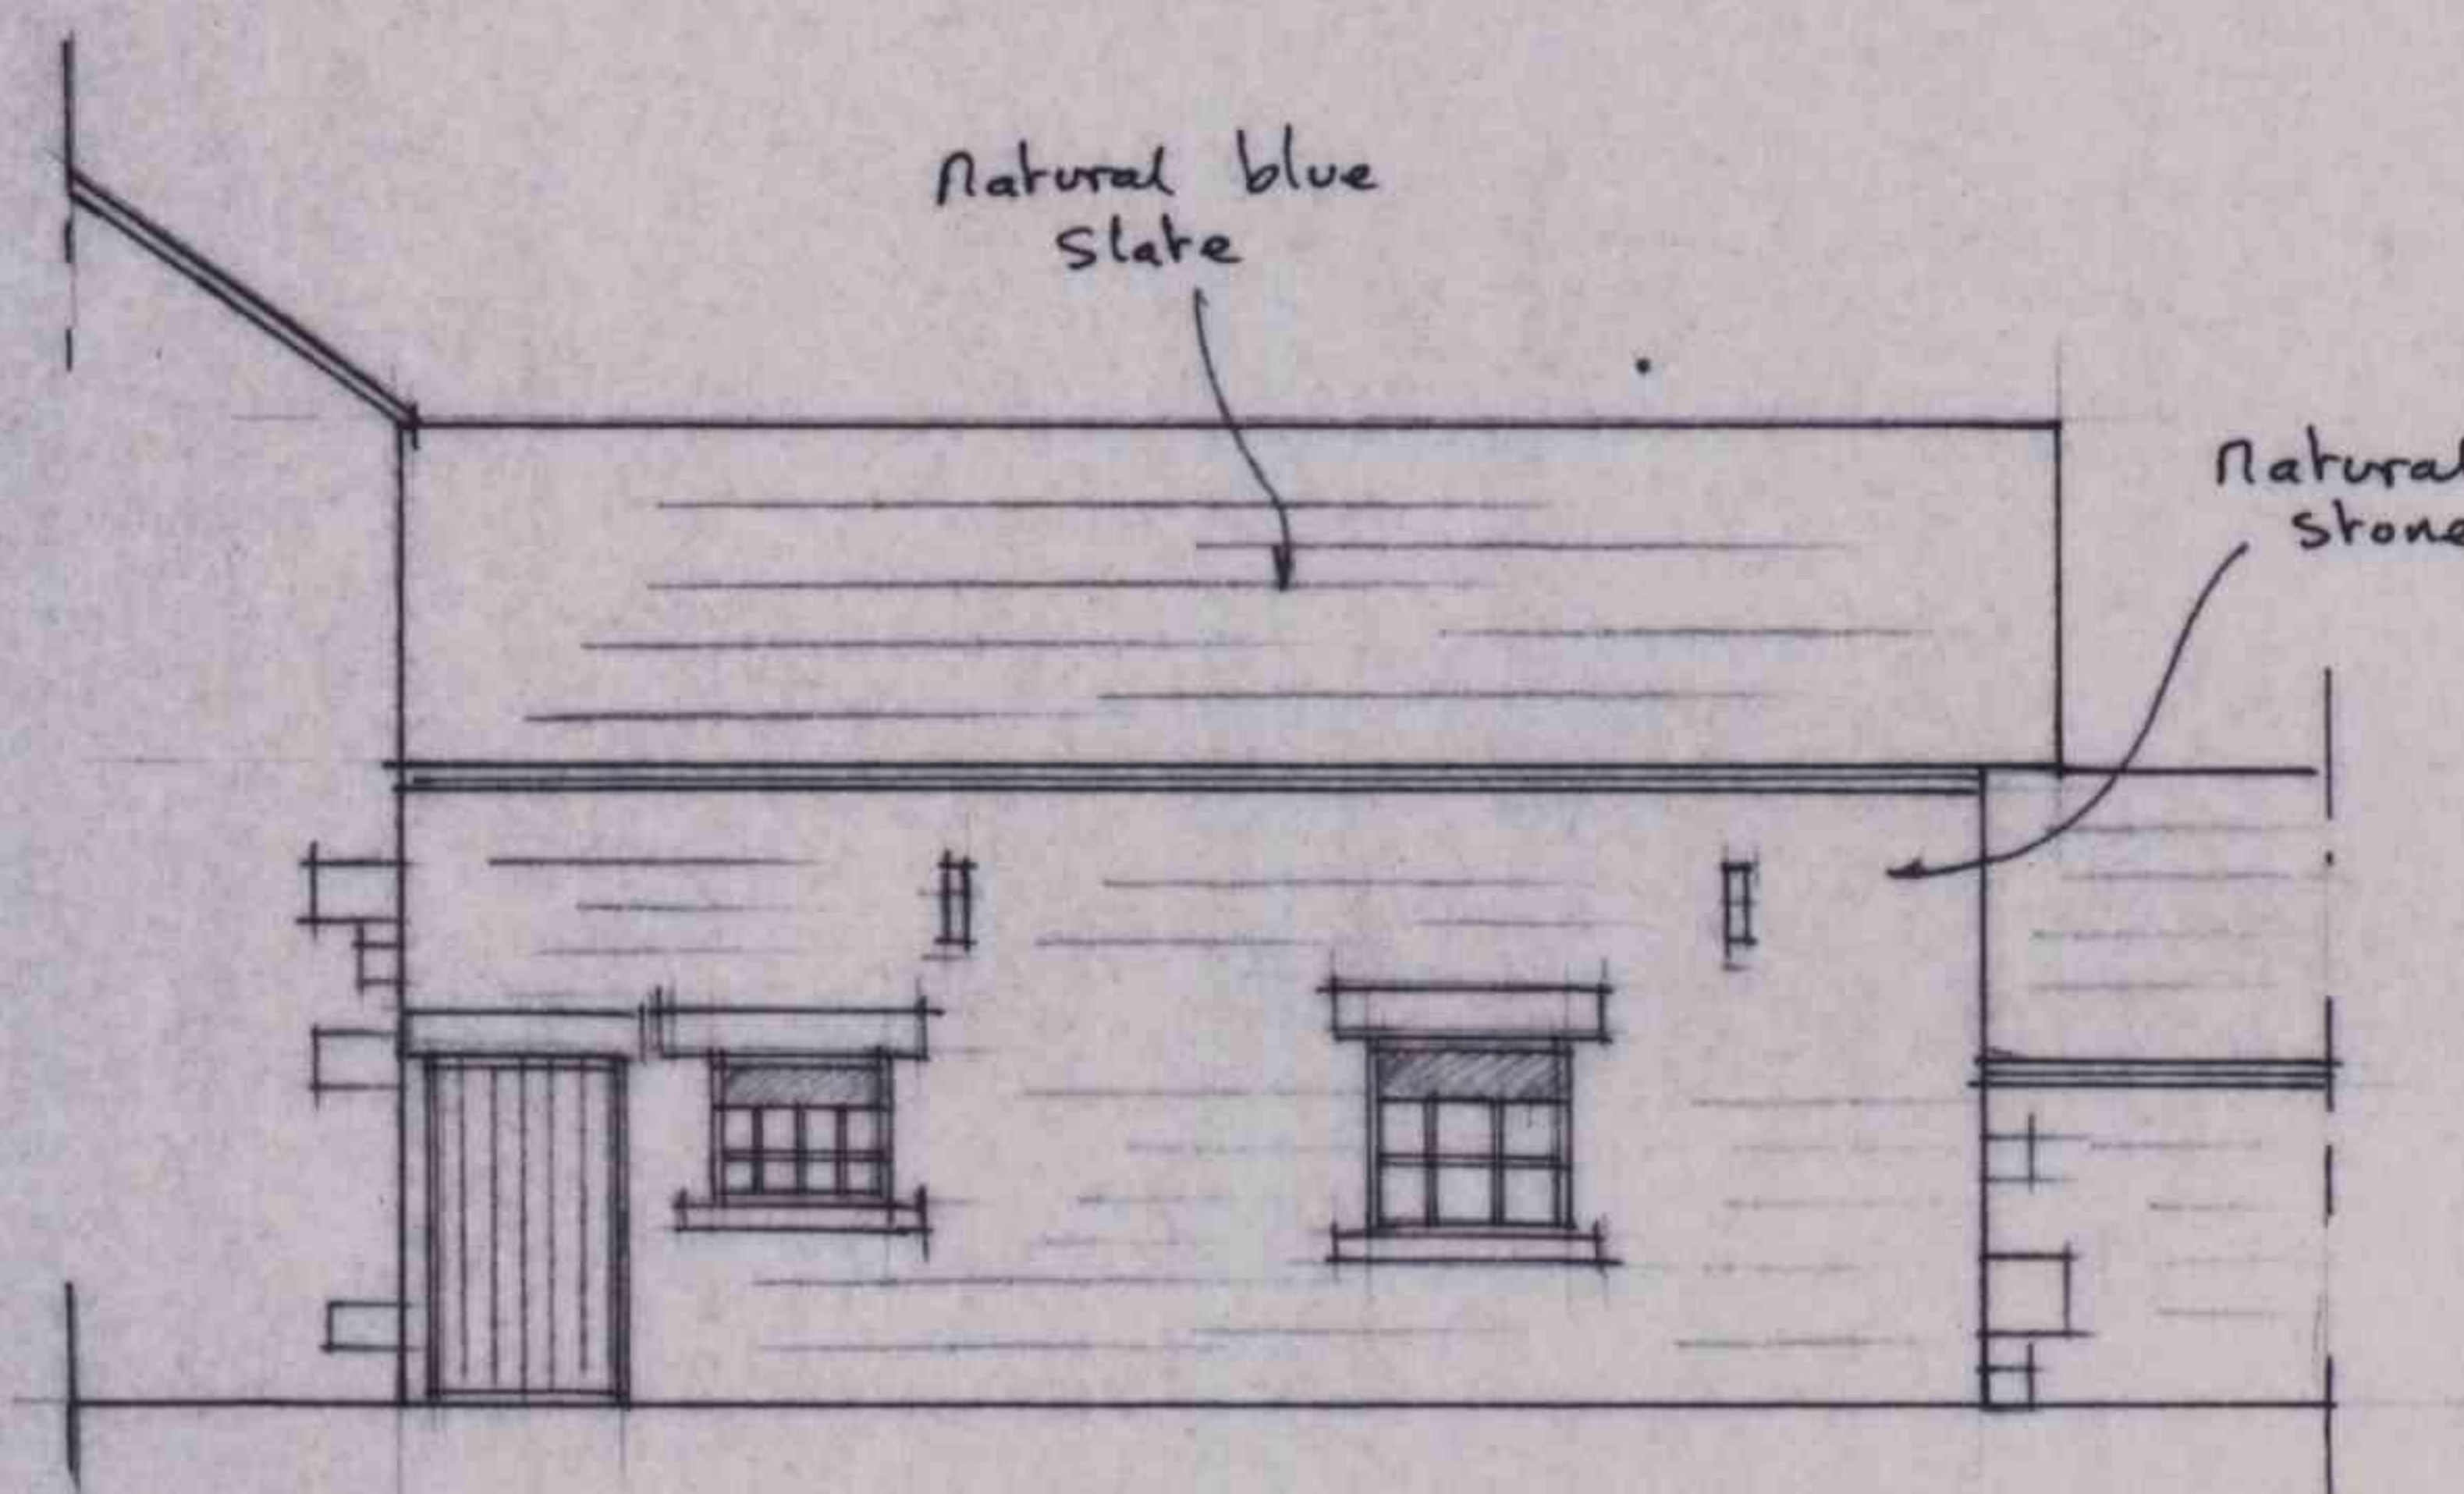

north west

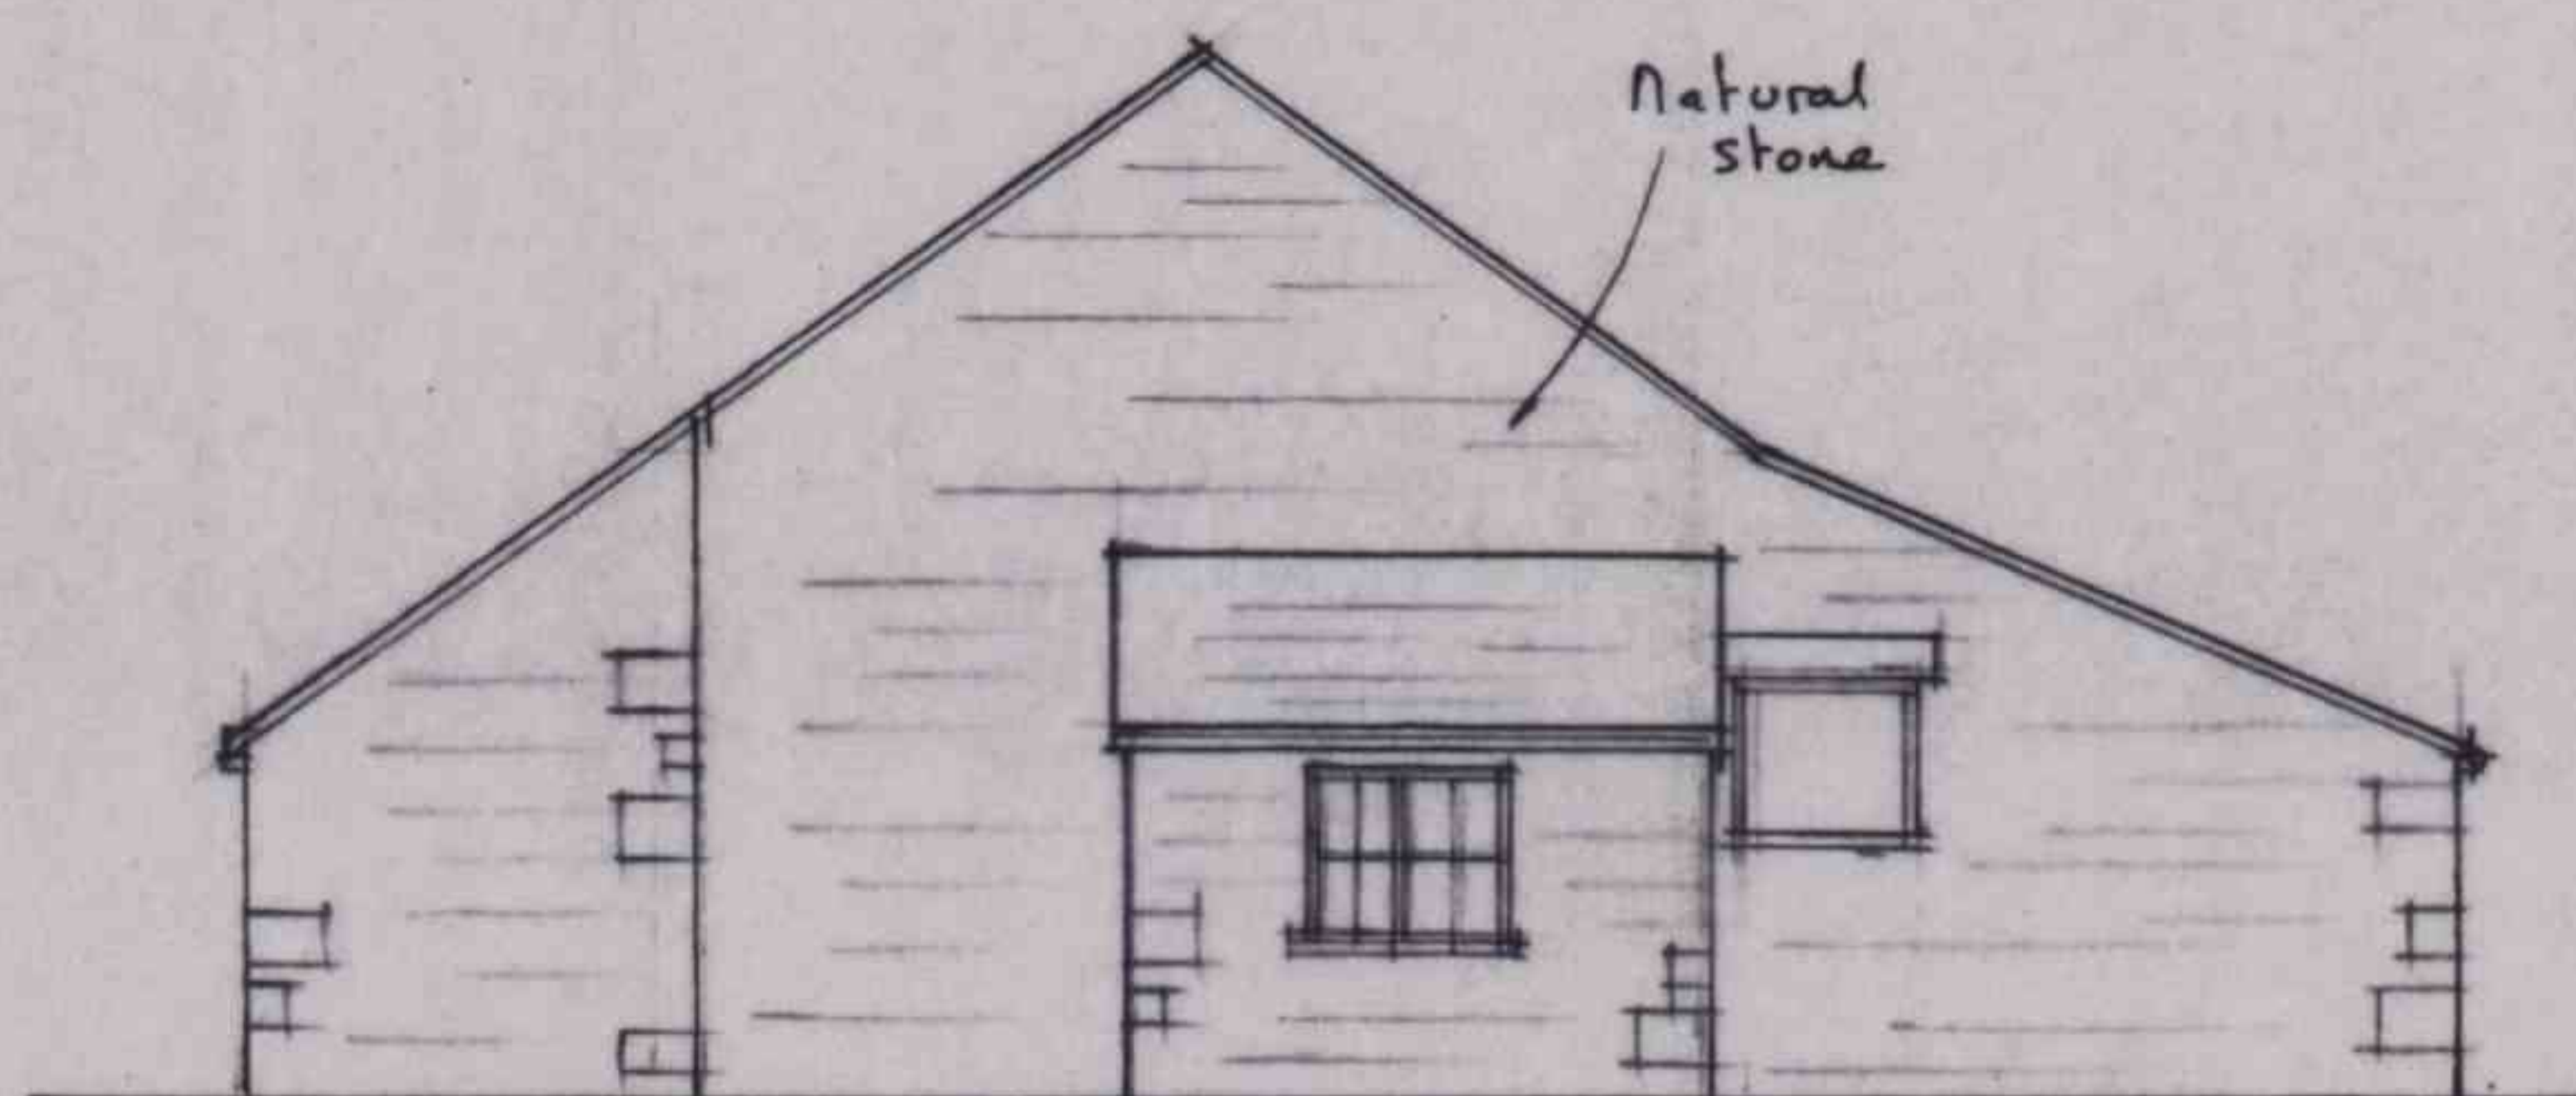


south west

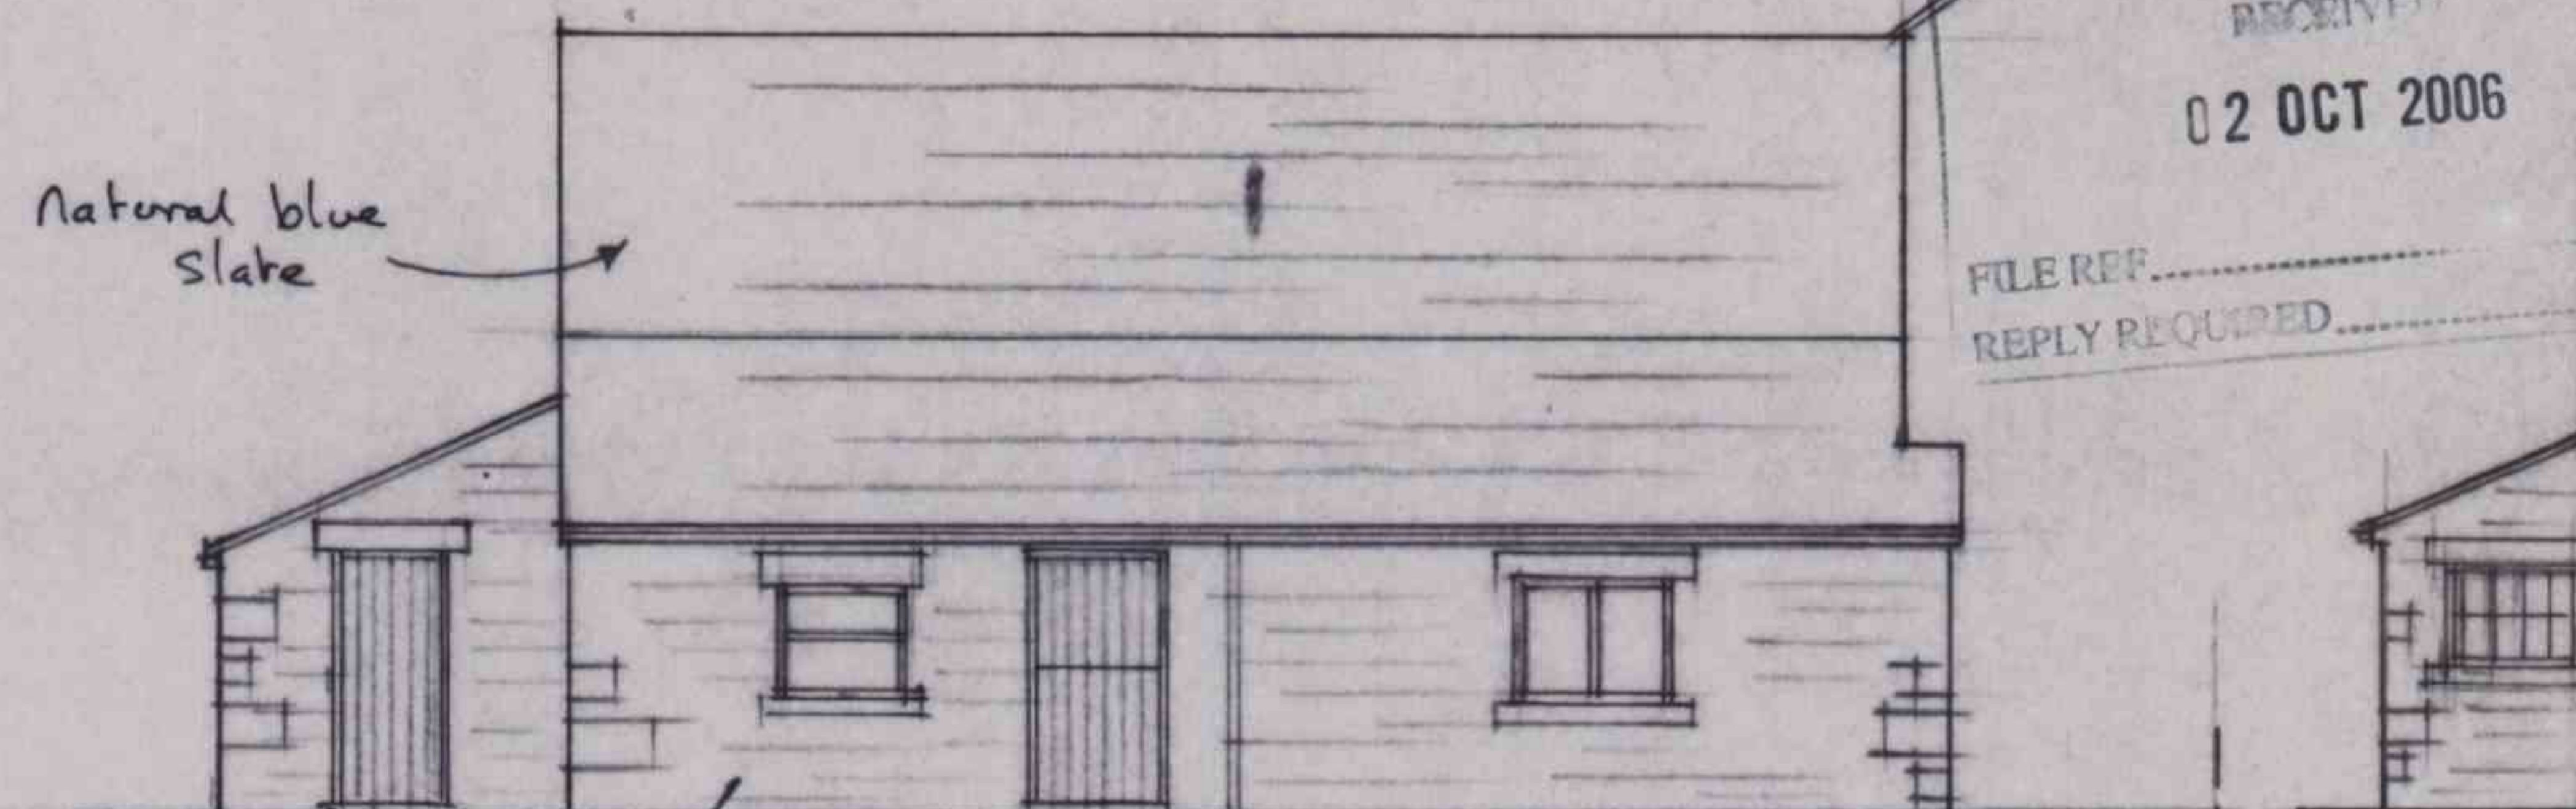

south east


north east

HIGH PEAK BOROUGH COUNCIL
GLOSSOP WYLE
RECEIVED
02 OCT 2006
FILE REF.....
REPLY REQUIRED.....

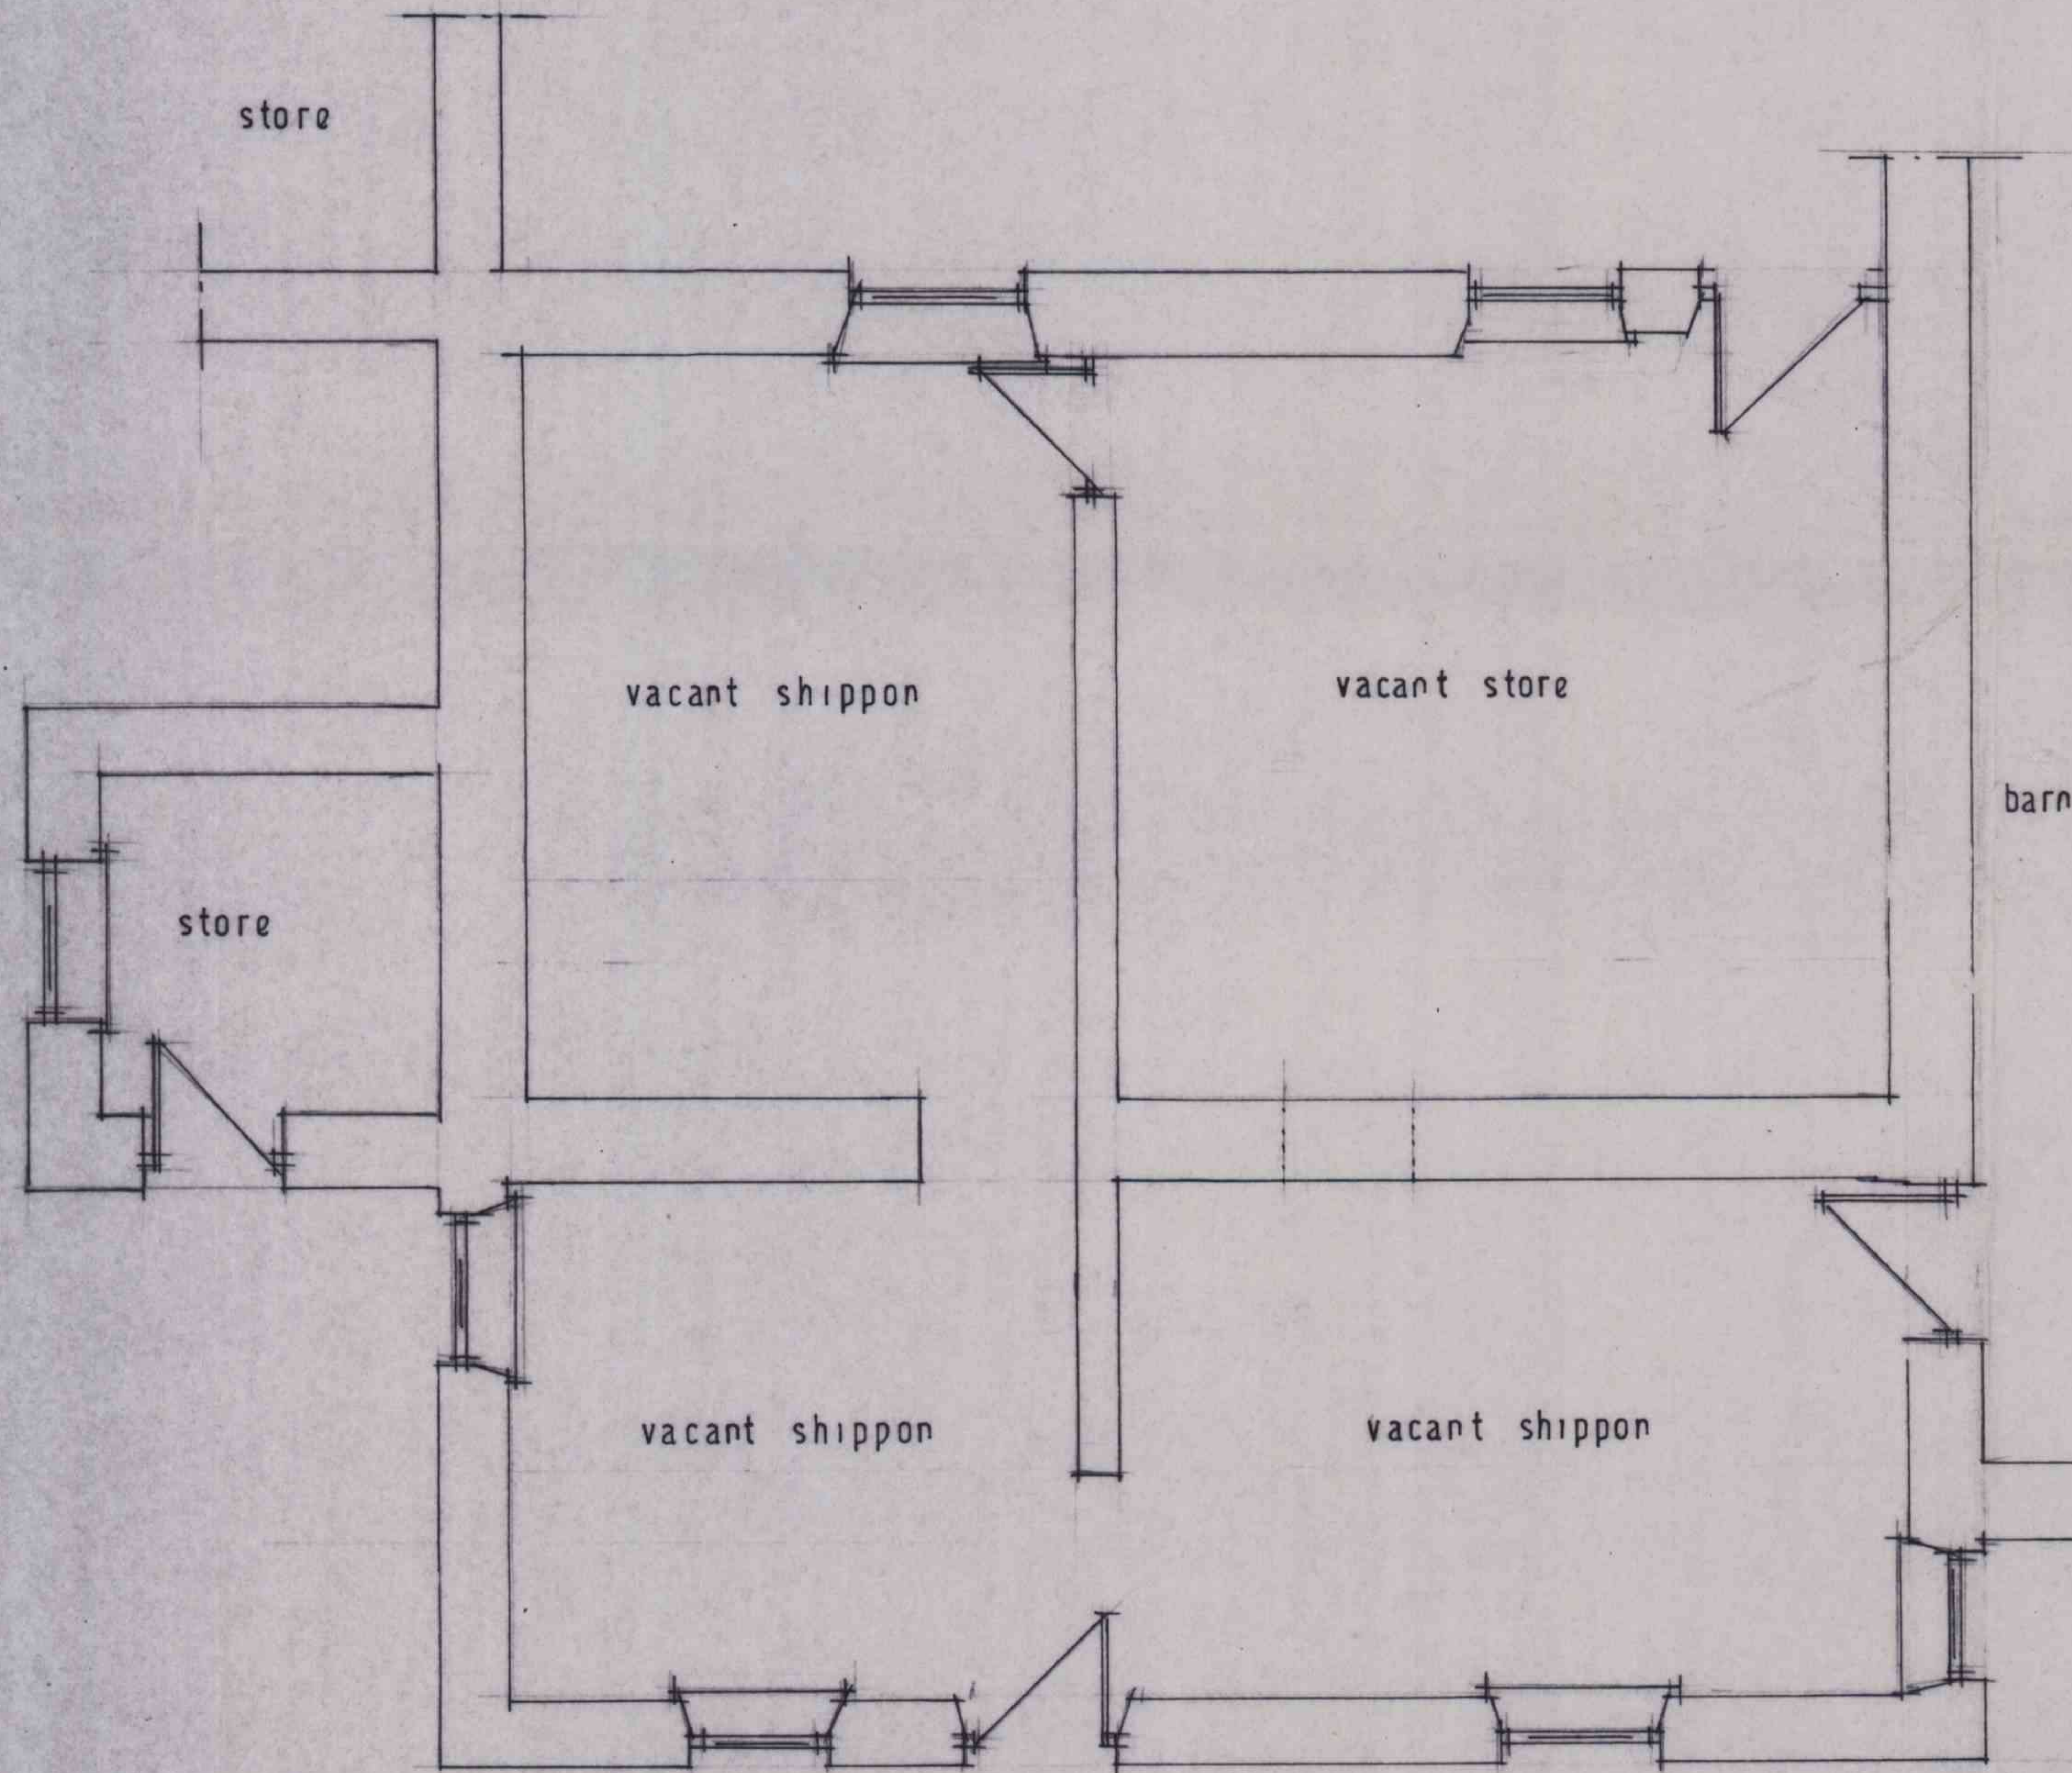

ground floor

1:50

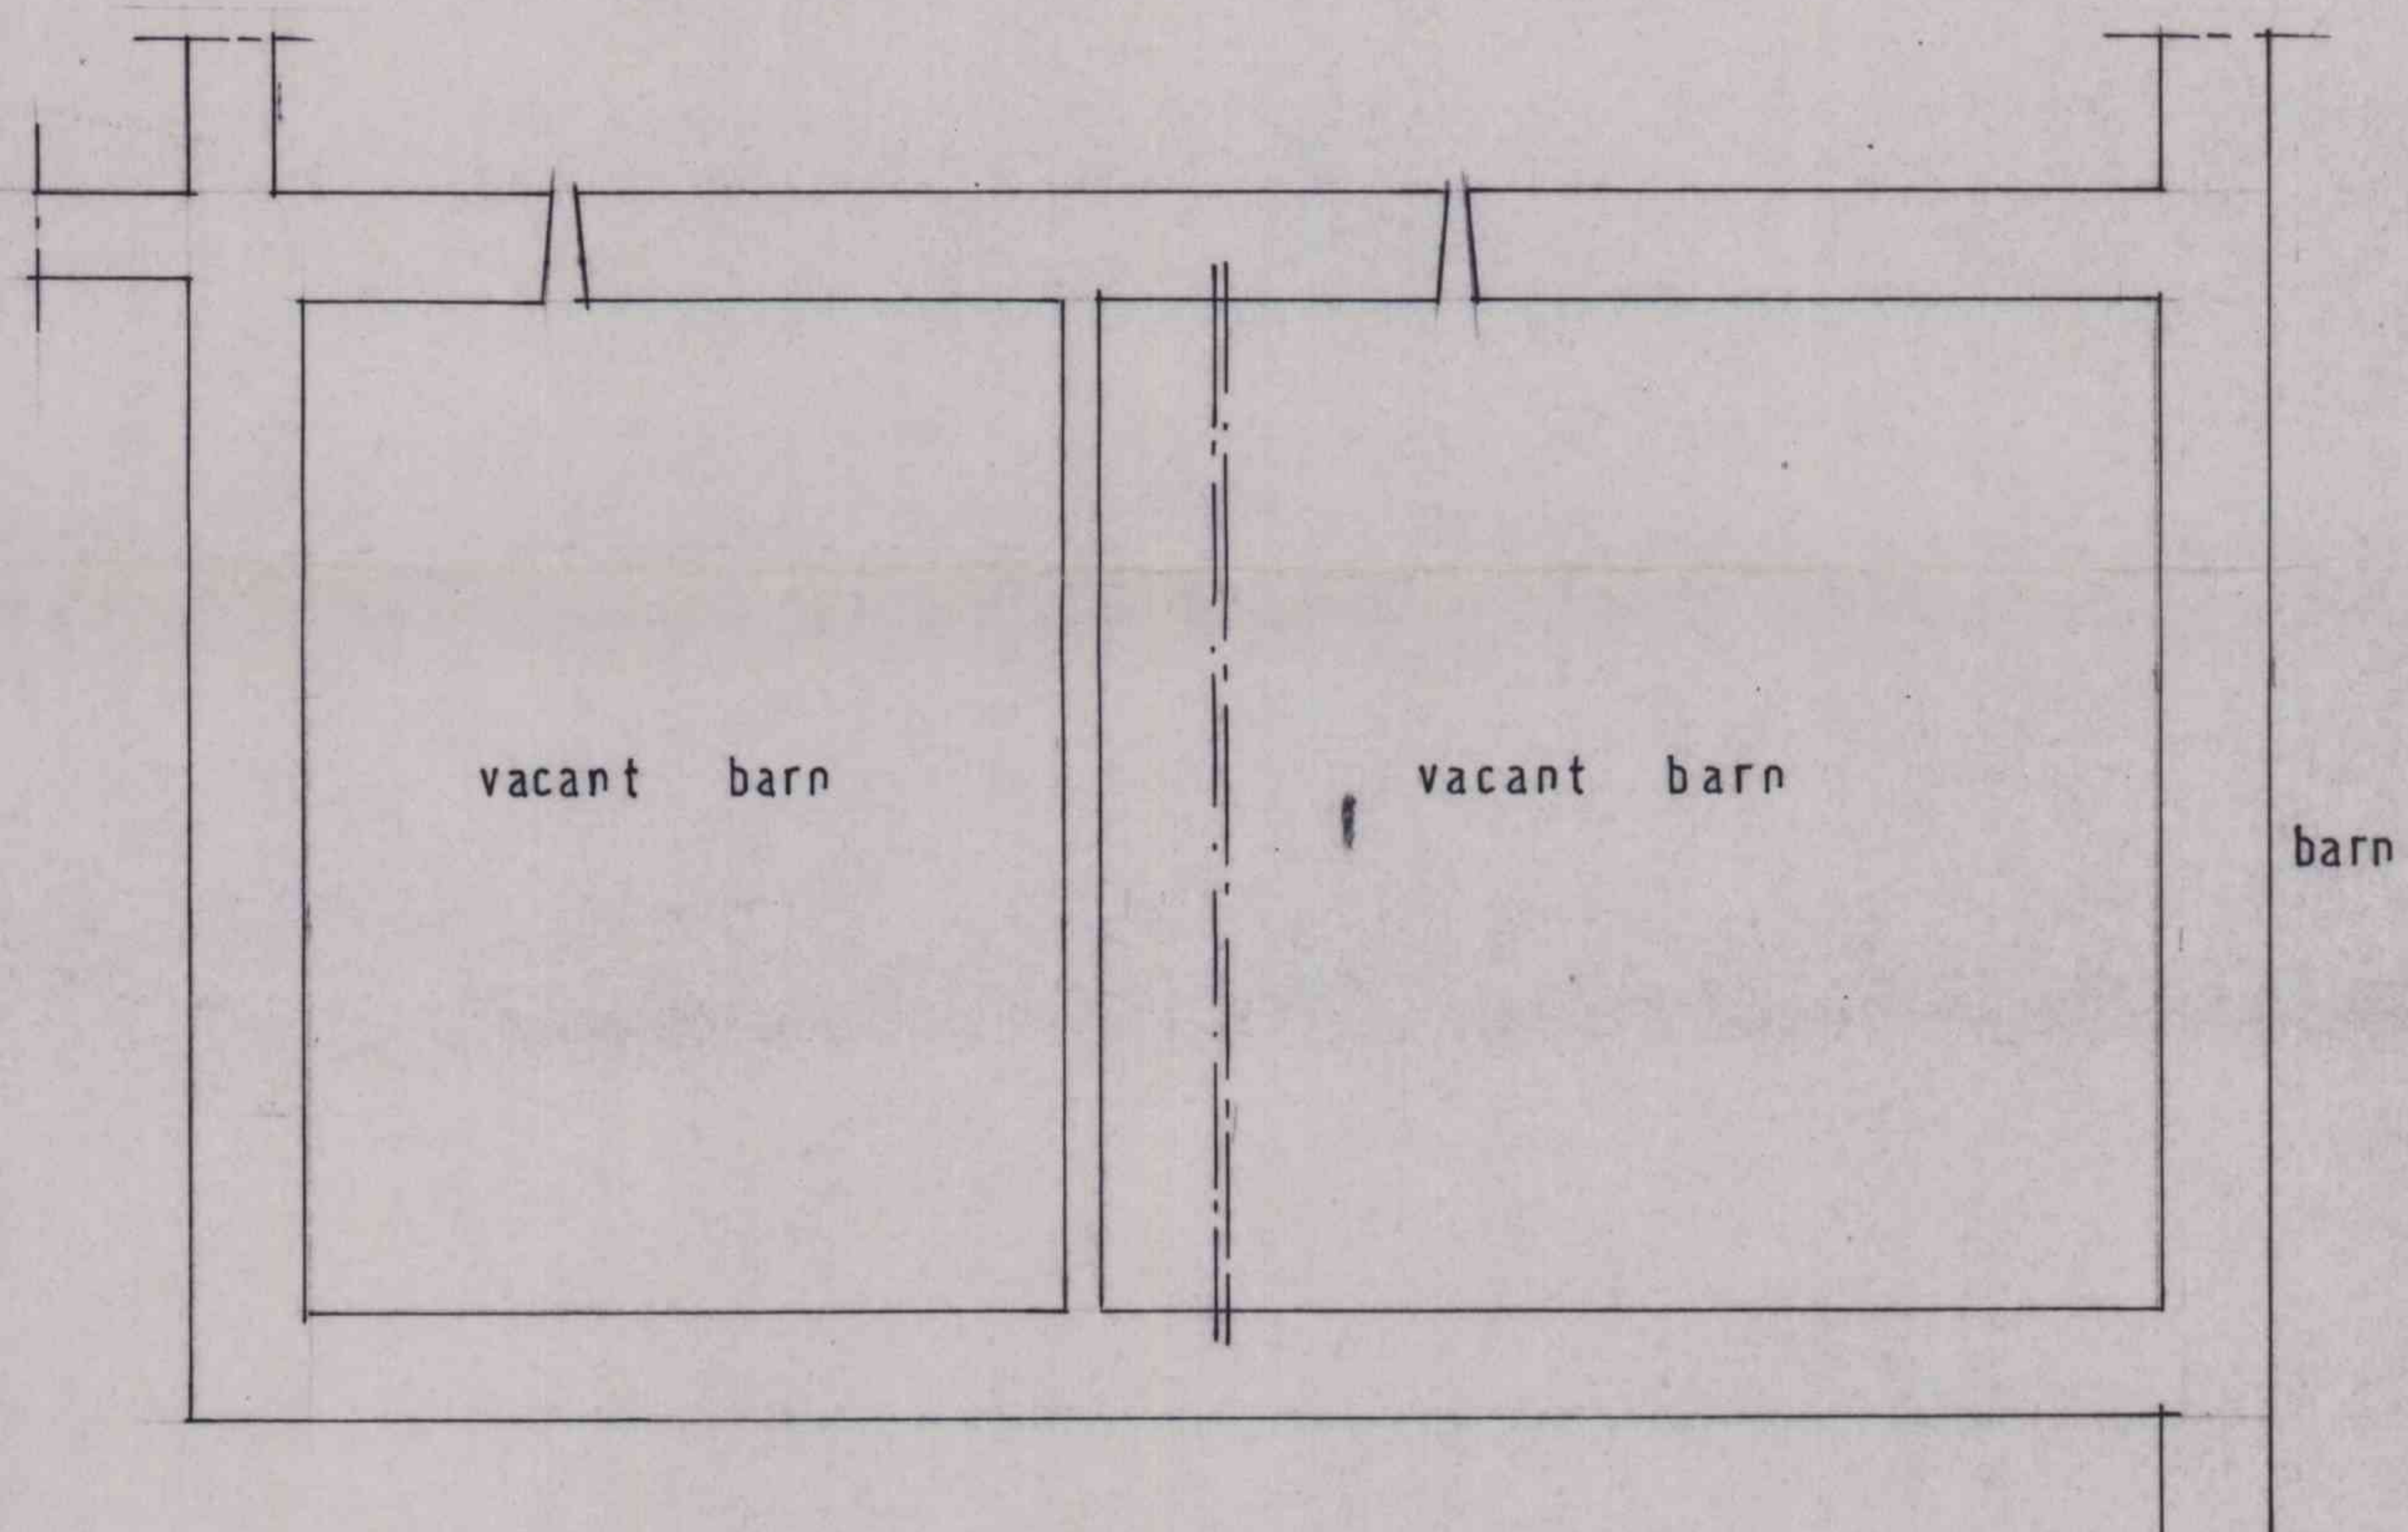

first floor

1:50

John F. Lomas, M.R.I.C.S., M.B.Eng
Rothbury
Chapel Road
Hayfield
High Peak SK22 2JF
Tel. 01663 745186

PROPOSED CHANGE OF USE OF VACANT BARN TO
LIVING ACCOMMODATION FOR DEPENDANT
RELATIVE AT
GOYTSIDE FARM,