

HPK/2006/0938



High Peak Borough Council

working for our community

With Compliments

for scanning

Planning and Development Services
Municipal Buildings, Glossop, Derbyshire, SK13 8AF
Phone 0845 129 77 77 Fax 01457 860290 Minicom 0845 129 48 76
E-mail borough-council@highpeak.gov.uk Website www.highpeak.gov.uk
Mobile Text No. 078 0000 2262



ADDITIONAL INFORMATION

Sheffield Bollard 1000mm high stainless steel Ref BX47 0101 00 RT as supplied by Broxap Street Furniture or similar. Available standard and drop down



Large trees in hard paving: Eg London Plane, semi mature 20-25cm girth



River-side tree Eg: Alder, Extra Heavy standard, 14-16cm girth




Conservation concrete paving as supplied by Marshalls: Traffica 450x450x70mm depth



Small Module concrete paving to crossing areas. Marshalls Tegula Block: Mixed 240/160 gauge with 160x160x80mm edge

MATERIALS TO BE DETERMINED IN CONJUNCTION WITH SMITHY FOLD PROPOSALS

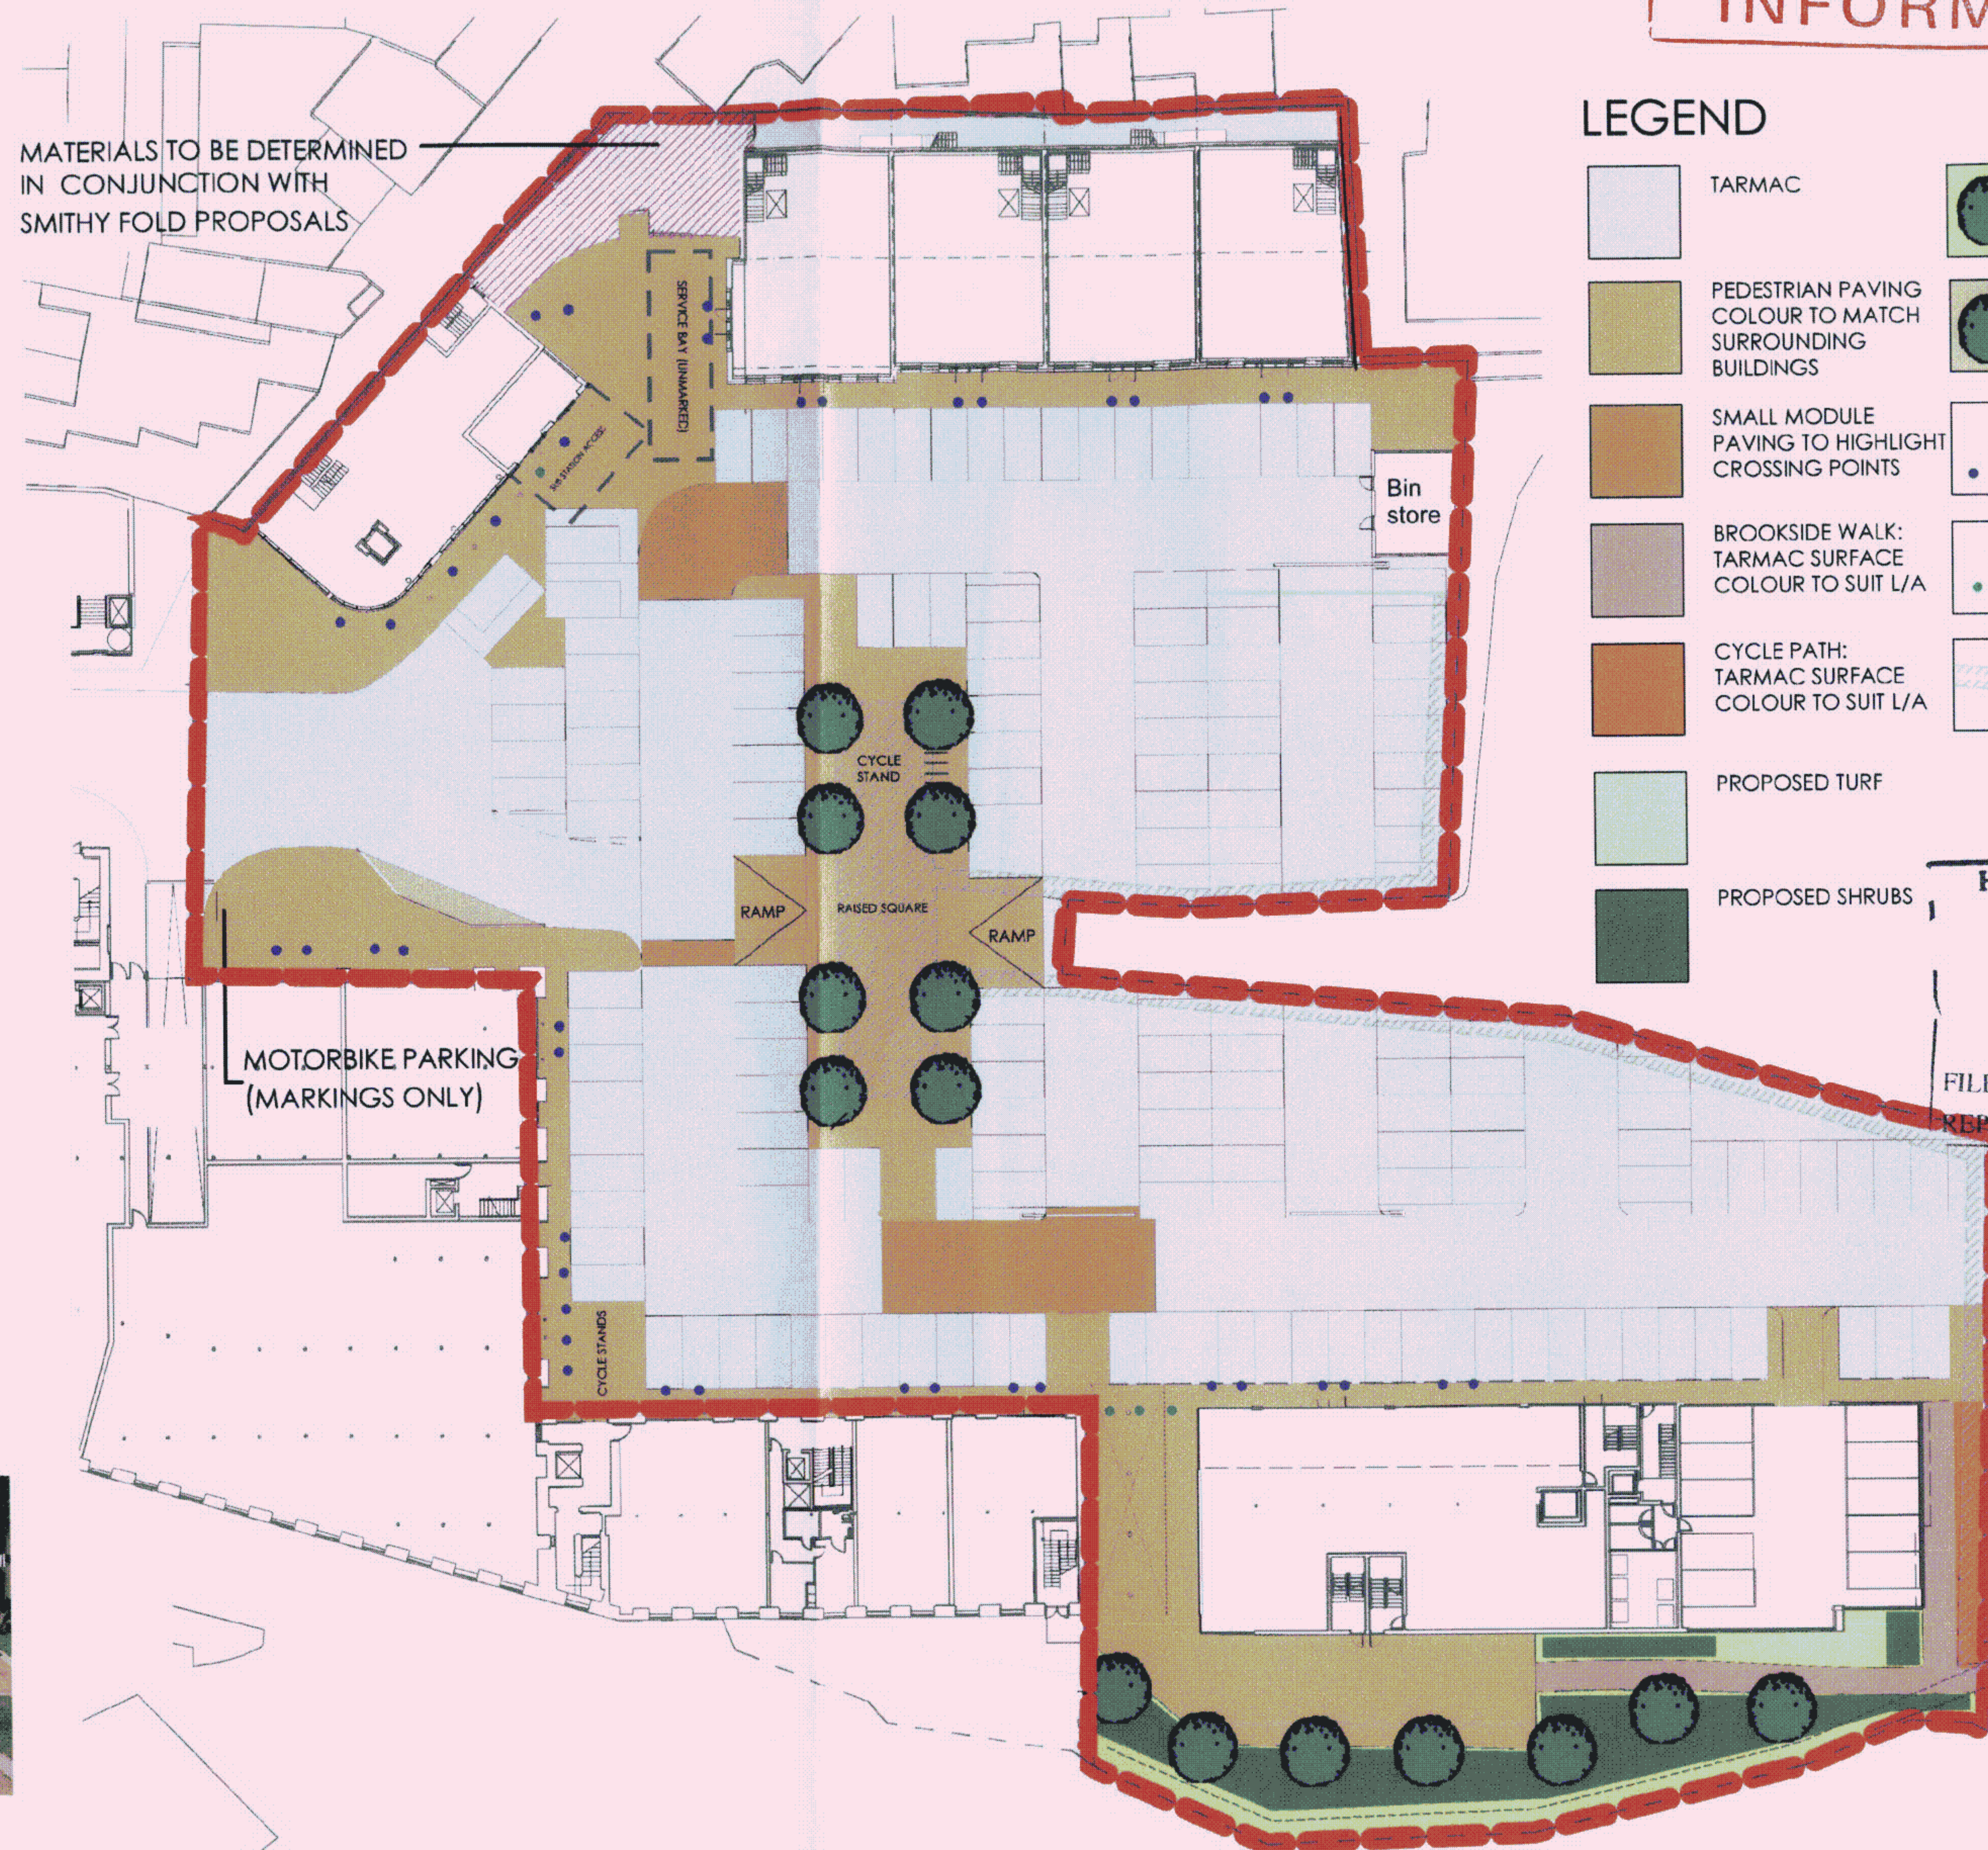

LEGEND

- | | | | |
|--|---|--|--|
| | TARMAC | | PROPOSED TREE SET IN SOFT LANDSCAPING |
| | PEDESTRIAN PAVING COLOUR TO MATCH SURROUNDING BUILDINGS | | PROPOSED TREE SET IN HARD LANDSCAPING |
| | SMALL MODULE PAVING TO HIGHLIGHT CROSSING POINTS | | BOLLARD |
| | BROOKSIDE WALK: TARMAC SURFACE COLOUR TO SUIT L/A | | DROP DOWN BOLLARD |
| | CYCLE PATH: TARMAC SURFACE COLOUR TO SUIT L/A | | FLOOD PROTECTION WALL/RETAINING WALL IN RECONSTITUTED STONE CREATED BY RAISED SURFACES MARRIED SMOOTHLY TO ADJACENT LEVELS |
| | PROPOSED TURF | | |
| | PROPOSED SHRUBS | | |

HIGH PEAK BOROUGH COUNCIL
GLOSSOP SITE
RECEIVED

12 FEB 2007

FILE REF. HPK/2006/0938
REPLY REQUIRED