
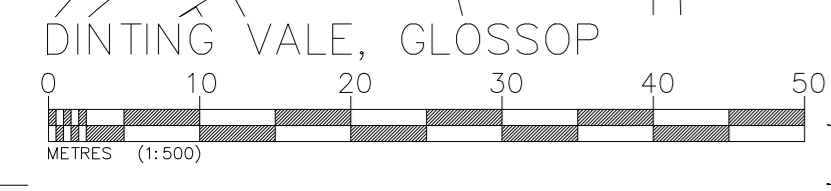


- Key**
- Wall mounted bike hoop to integral garage
  - Wall mounted bike hoop to detached garage
  - Cycle shed with ground fixed bike hoop
  - Cycle shelter with 6 No. bike hoops

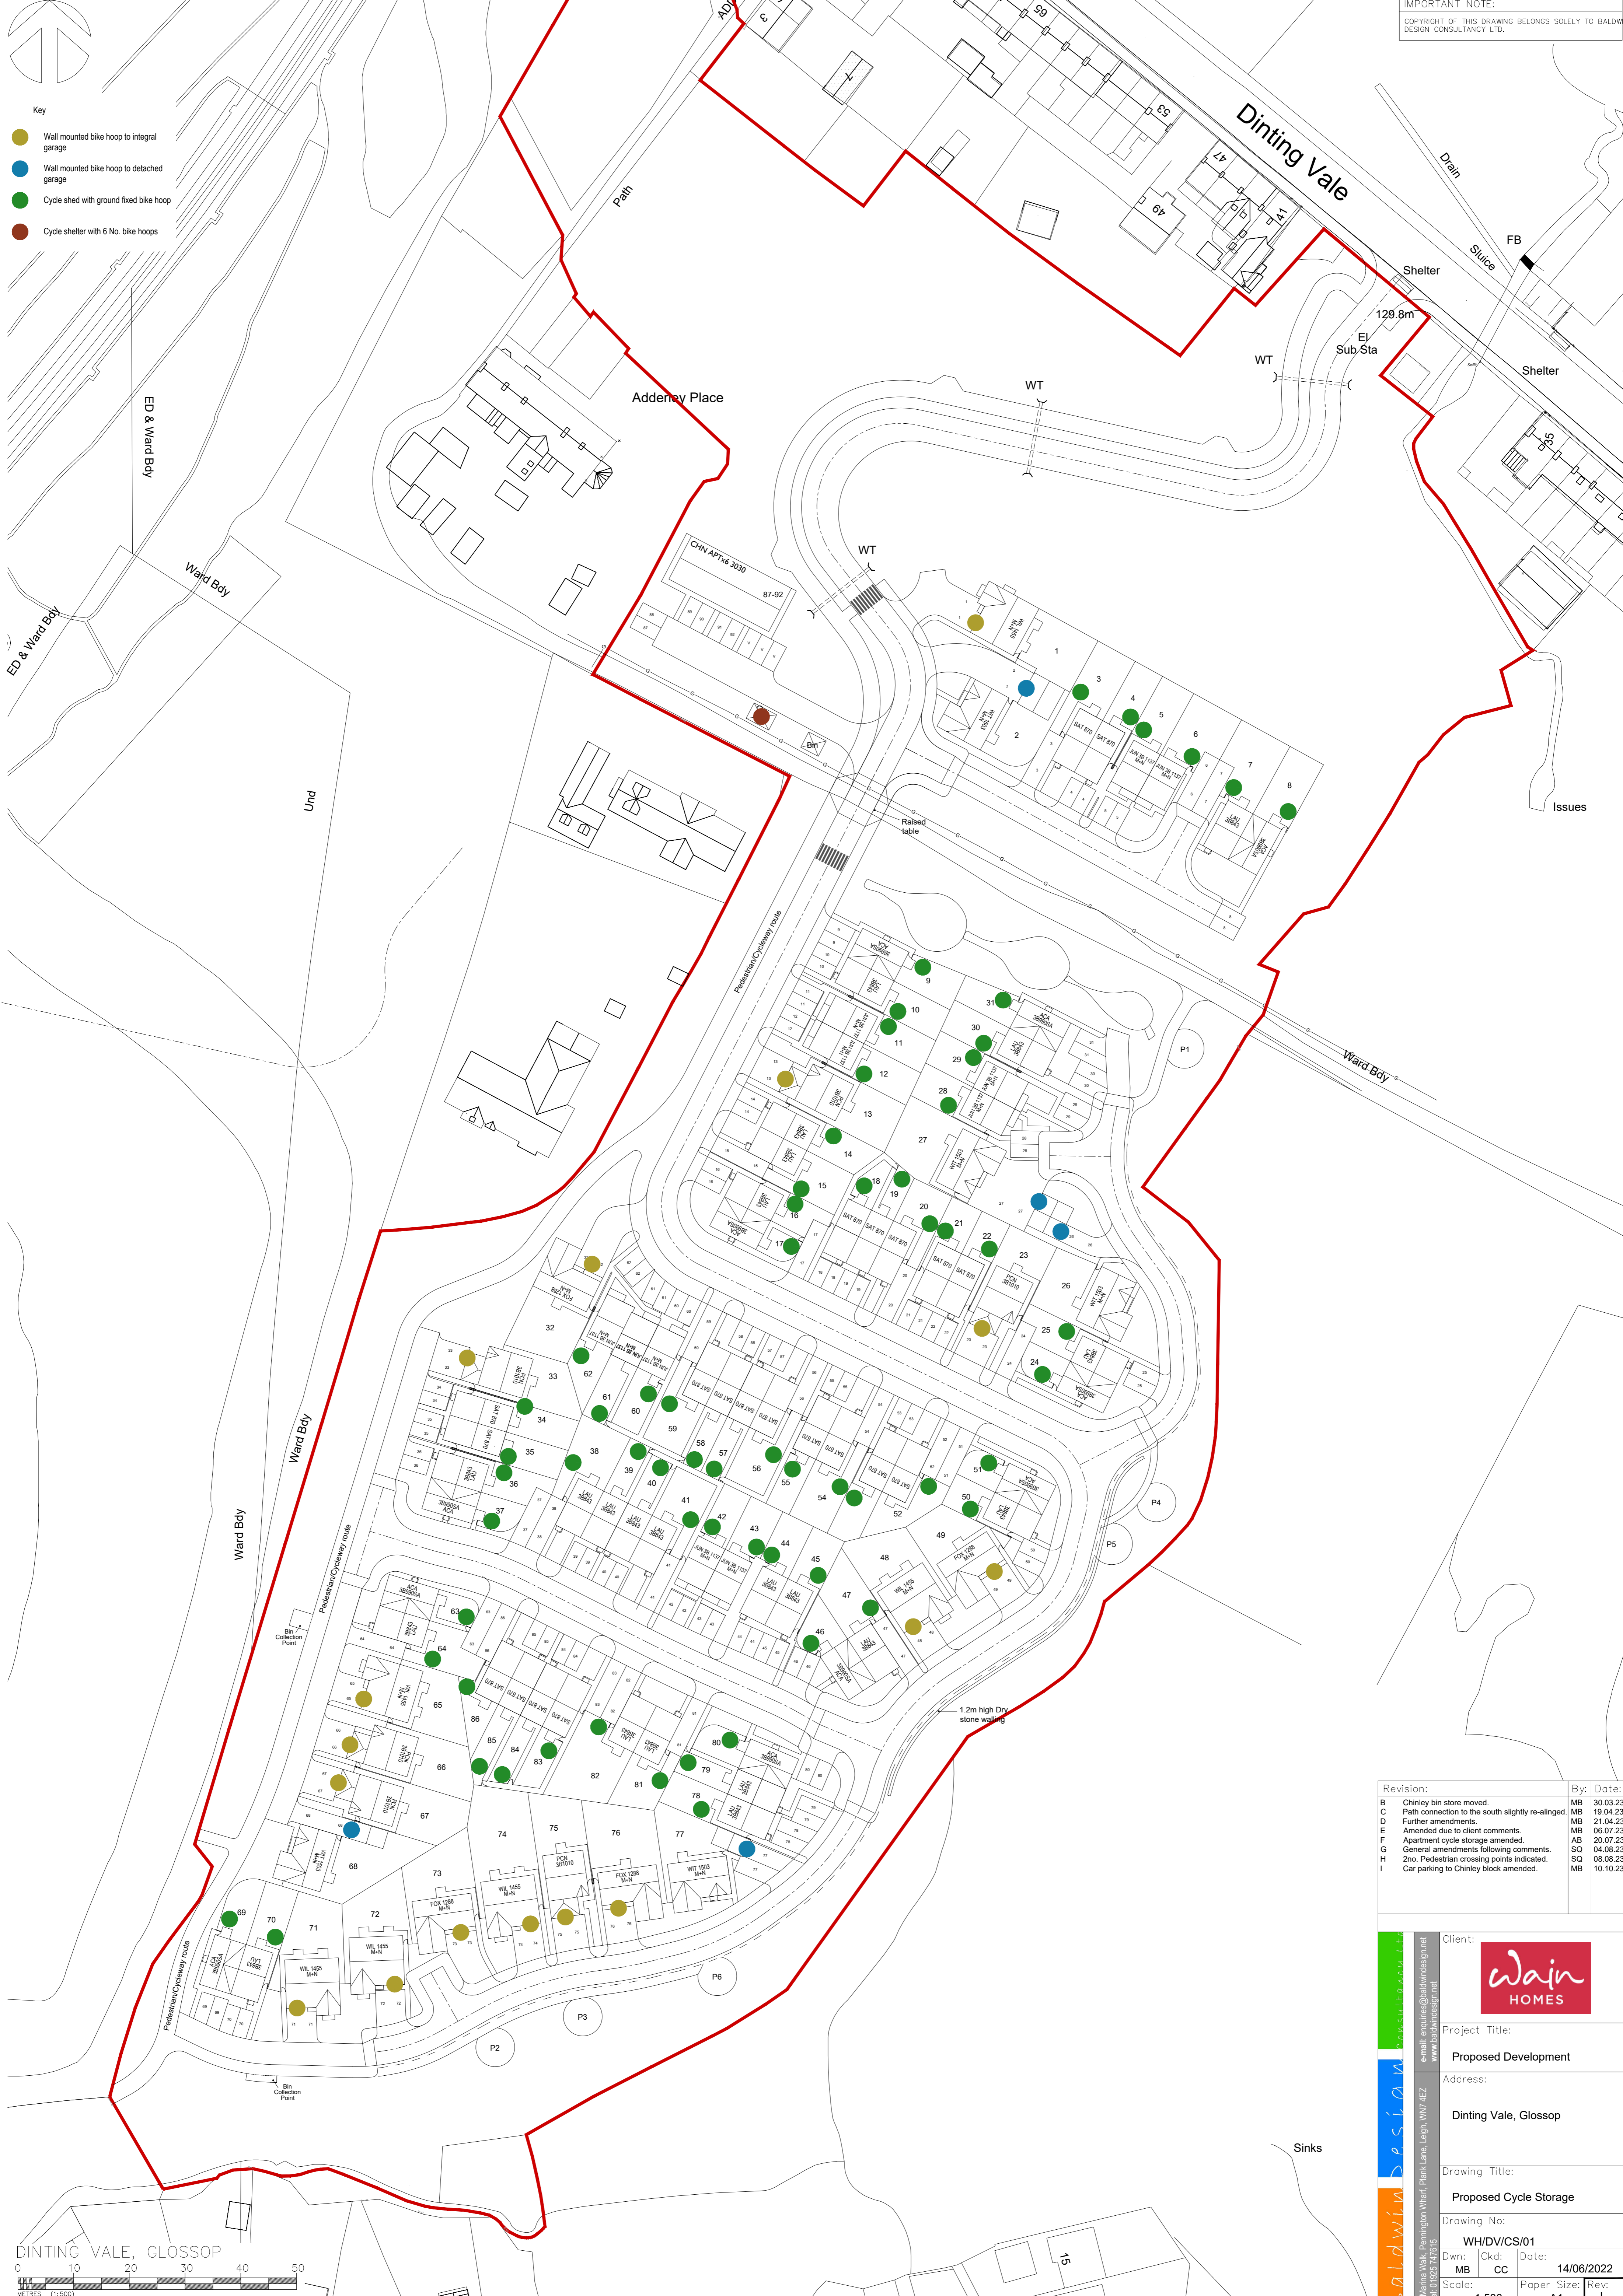

Revision:	By:	Date:
B	Chinley bin store moved.	MB 30.03.23
C	Path connection to the south slightly re-aligned.	MB 19.04.23
D	Further amendments.	MB 21.04.23
E	Amended due to client comments.	MB 06.07.23
F	Apartment cycle storage amended.	AB 20.07.23
G	General amendments following comments.	SQ 04.08.23
H	2no. Pedestrian crossing points indicated.	SQ 08.08.23
I	Car parking to Chinley block amended.	MB 10.10.23

Client: **Wain HOMES**

Project Title: **Proposed Development**

Address: **Dinting Vale, Glossop**

Drawing Title: **Proposed Cycle Storage**

Drawing No: **WH/DV/CS/01**

Dwn: [ ] Clkd: [ ] Date: **14/06/2022**

MB CC

Scale: **1:500** Paper Size: **A1** Rev: **1**

4 Diana Walk, Pimlington Wharf, Piank Lane, Leigh, WNY7 4EZ  
 Tel: 01925 747615  
 e-mail: enquiries@baldwin-design.net  
 www.baldwin-design.net