
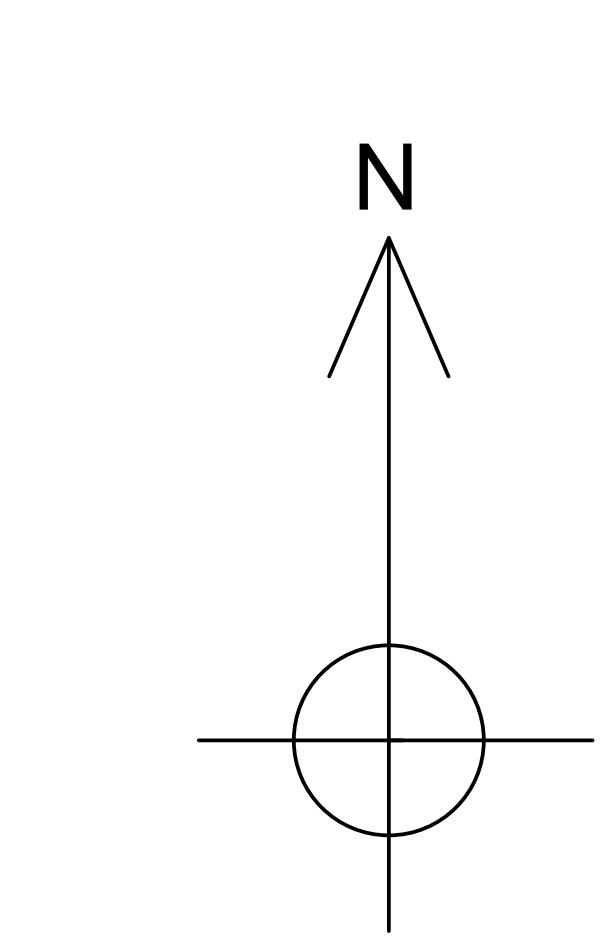


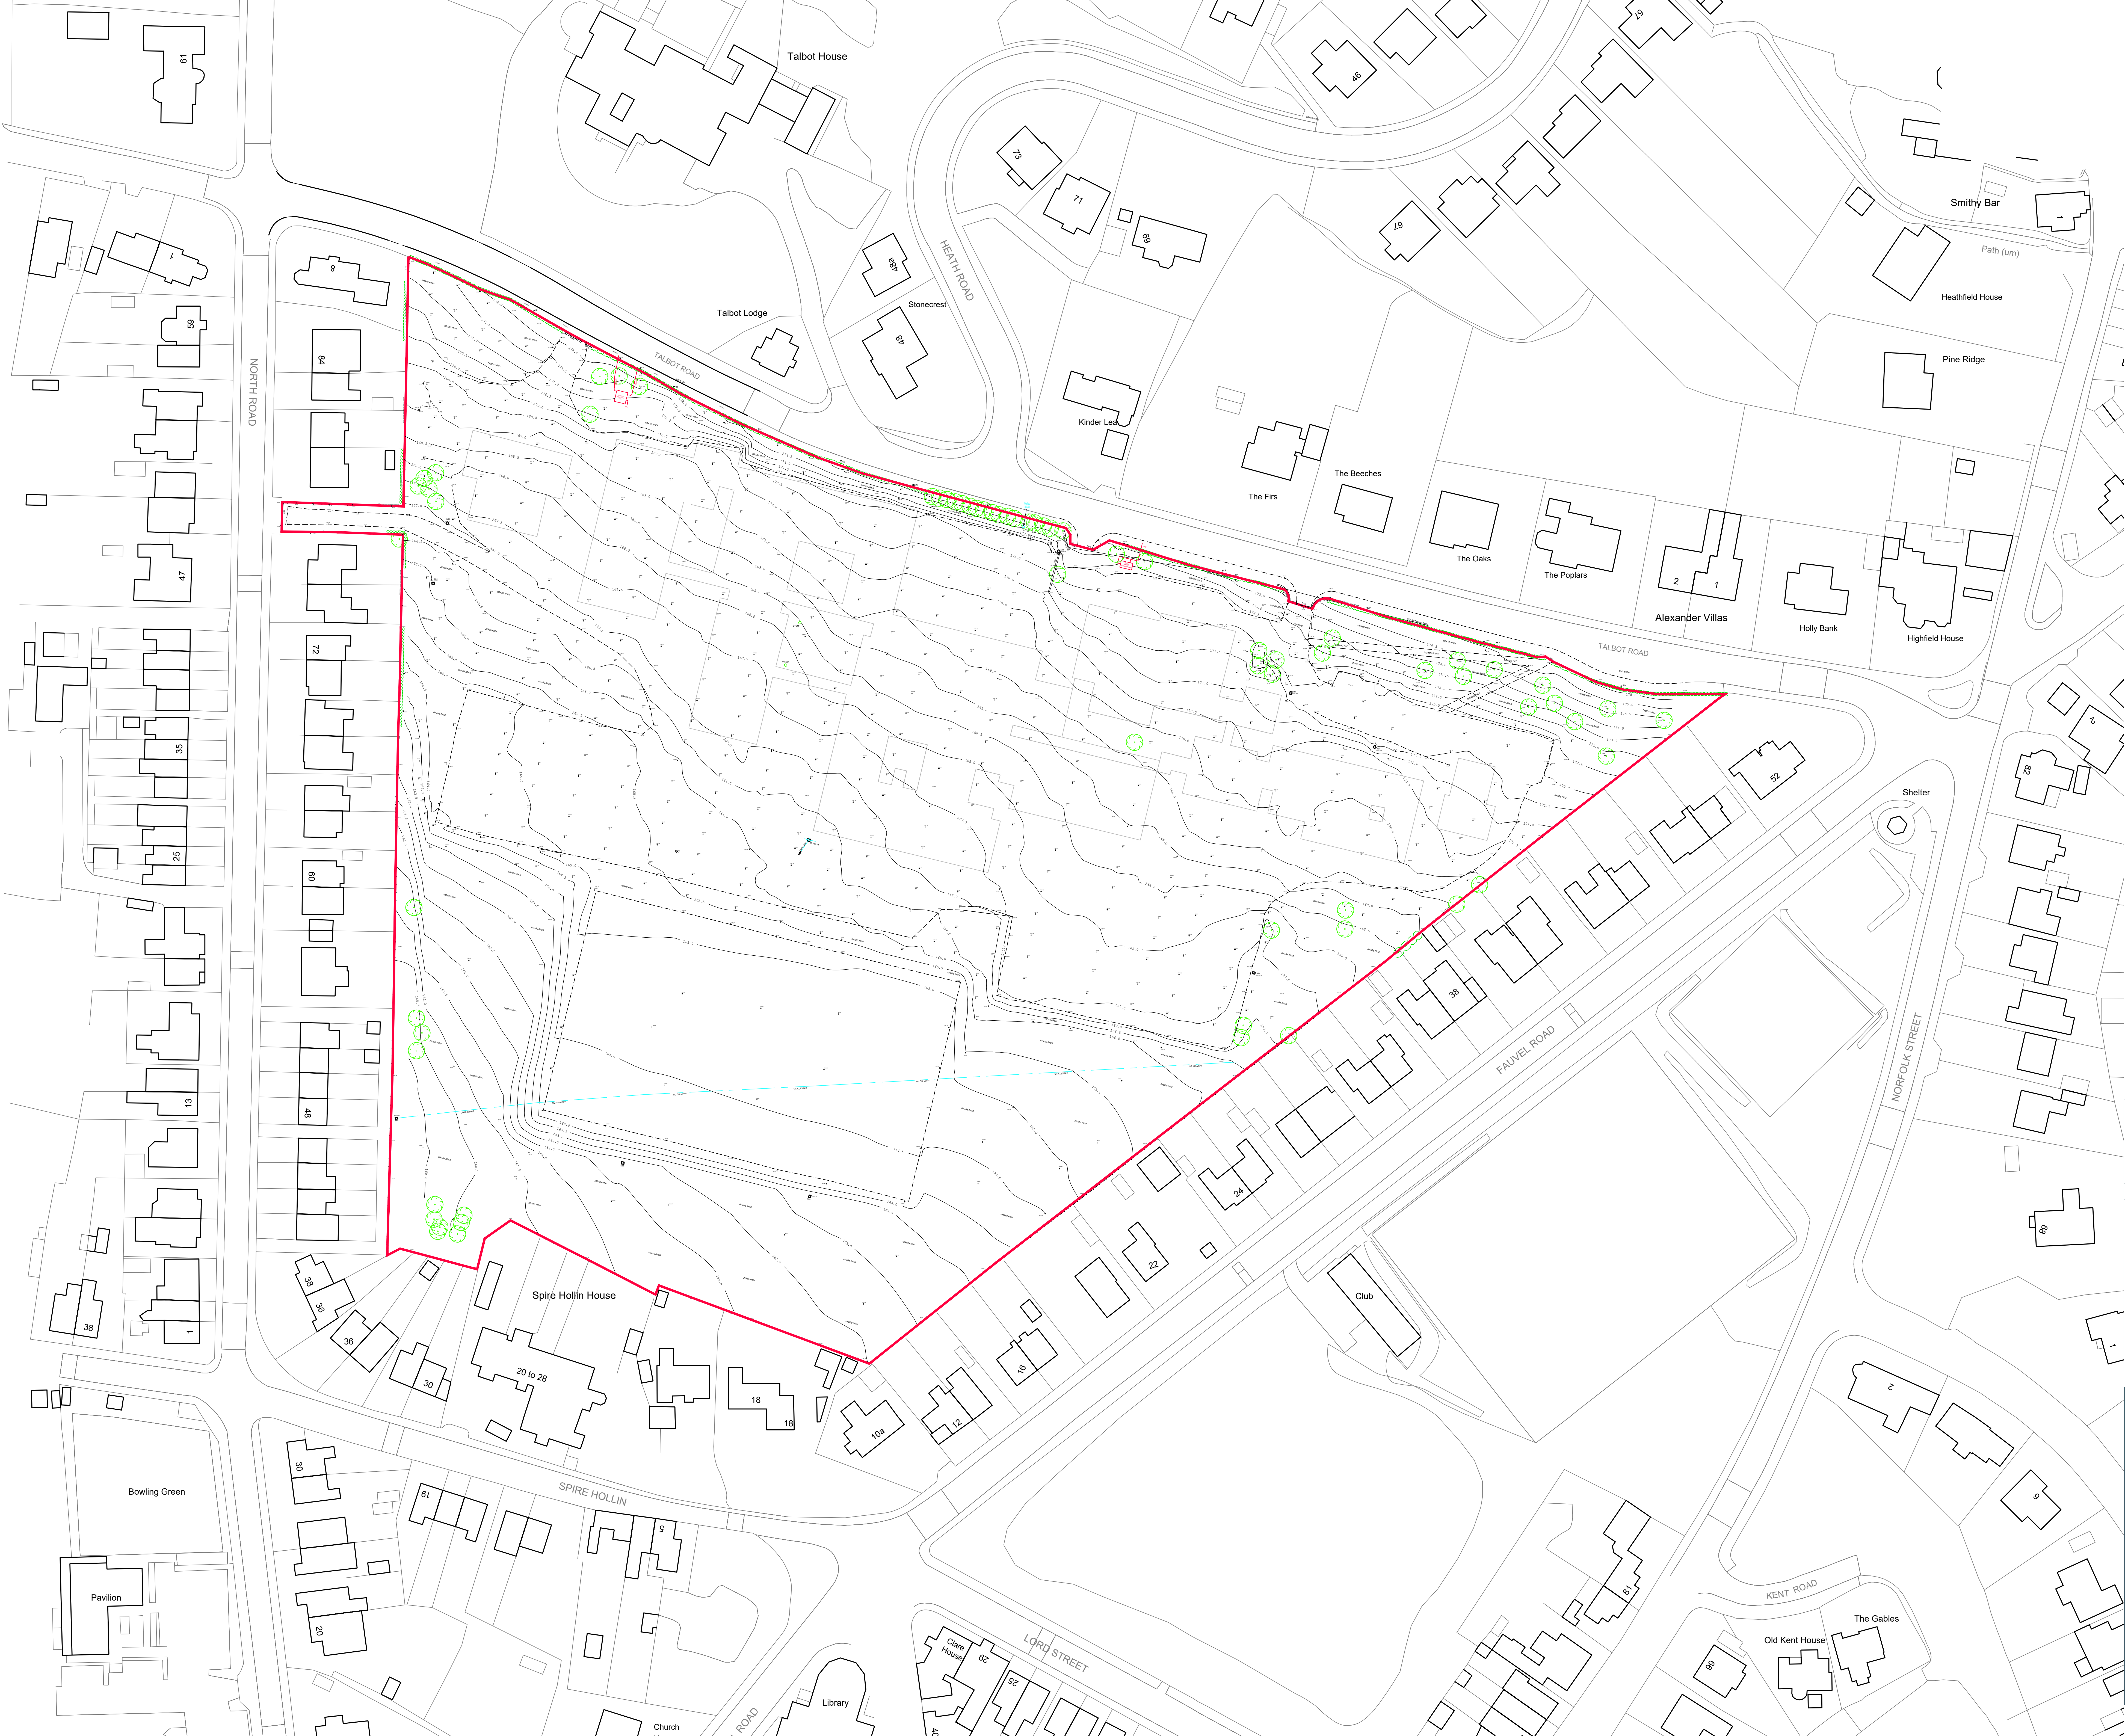

KEY

- LP LAMP POST
- PO POST
- TP TELEGRAPH POLE

IMPORTANT NOTES:

- ELECTRICITY** :Incoming supply live.
- OVERHEAD** :Cables are approximate.
- GAS** : Status unknown
- WATER** :incoming supply
- CULVERT** :underground position from utility scan.
- TREES** position only. Size nor species have been identified

OS Datum, Mastermap grid.

SURVEY DATE: November 2021

Disclaimer.
This drawing is to be read in conjunction with all related drawings. Do not scale from this drawing. All dimensions must be checked and verified on site before commencing any work or producing shop drawings.
This drawing is copyright and remains the property of Concertus Design and Property Consultants. When reproducing this drawing for any purpose, please ensure that Concertus is attributed clearly by either using the company logo, or as follows 'Image produced by Concertus Design & Property Consultants Limited'.

REV	DATE	BY	DESCRIPTION	CHKD

2 Friars Bridge Road - Ipswich - Suffolk - IP1 1RR

ISSUED

Project
Glossopdale Former School
Glossop
Talbot Road

Drawing Title
Land Survey
Post Demolition

Lead Designer
Richard Mottram
email: richard.mottram@berkshires.gov.uk

Project Number
520016

Scales
1:500
At A0 Size

Drawn
Richard Mason

Date
November 2021

Tel: 07807 279811

Drawing Number
520016-CDP-ZZ-XX-DR-G-0003

Project Code - Originator - Volume/Styles - Layer/Location - Type - Risk - Element - Number