
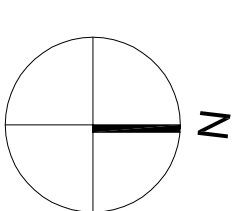


NOTES:
FOR INFORMATION ONLY - NOT TO BE USED FOR
CONSTRUCTION OR SET OUT.
BACKGROUND DRAWING IS BASED ON INFORMATION FROM
RPS DRAWING No JPP1942 Rev A.
ORIGINAL O/S DATA IS CROWN COPYRIGHT. LICENCE NUMBER
100020449

OWNERSHIP AND EXTENT TO BE DETERMINED

— SITE BOUNDARY

All dimensions to be verified on site.

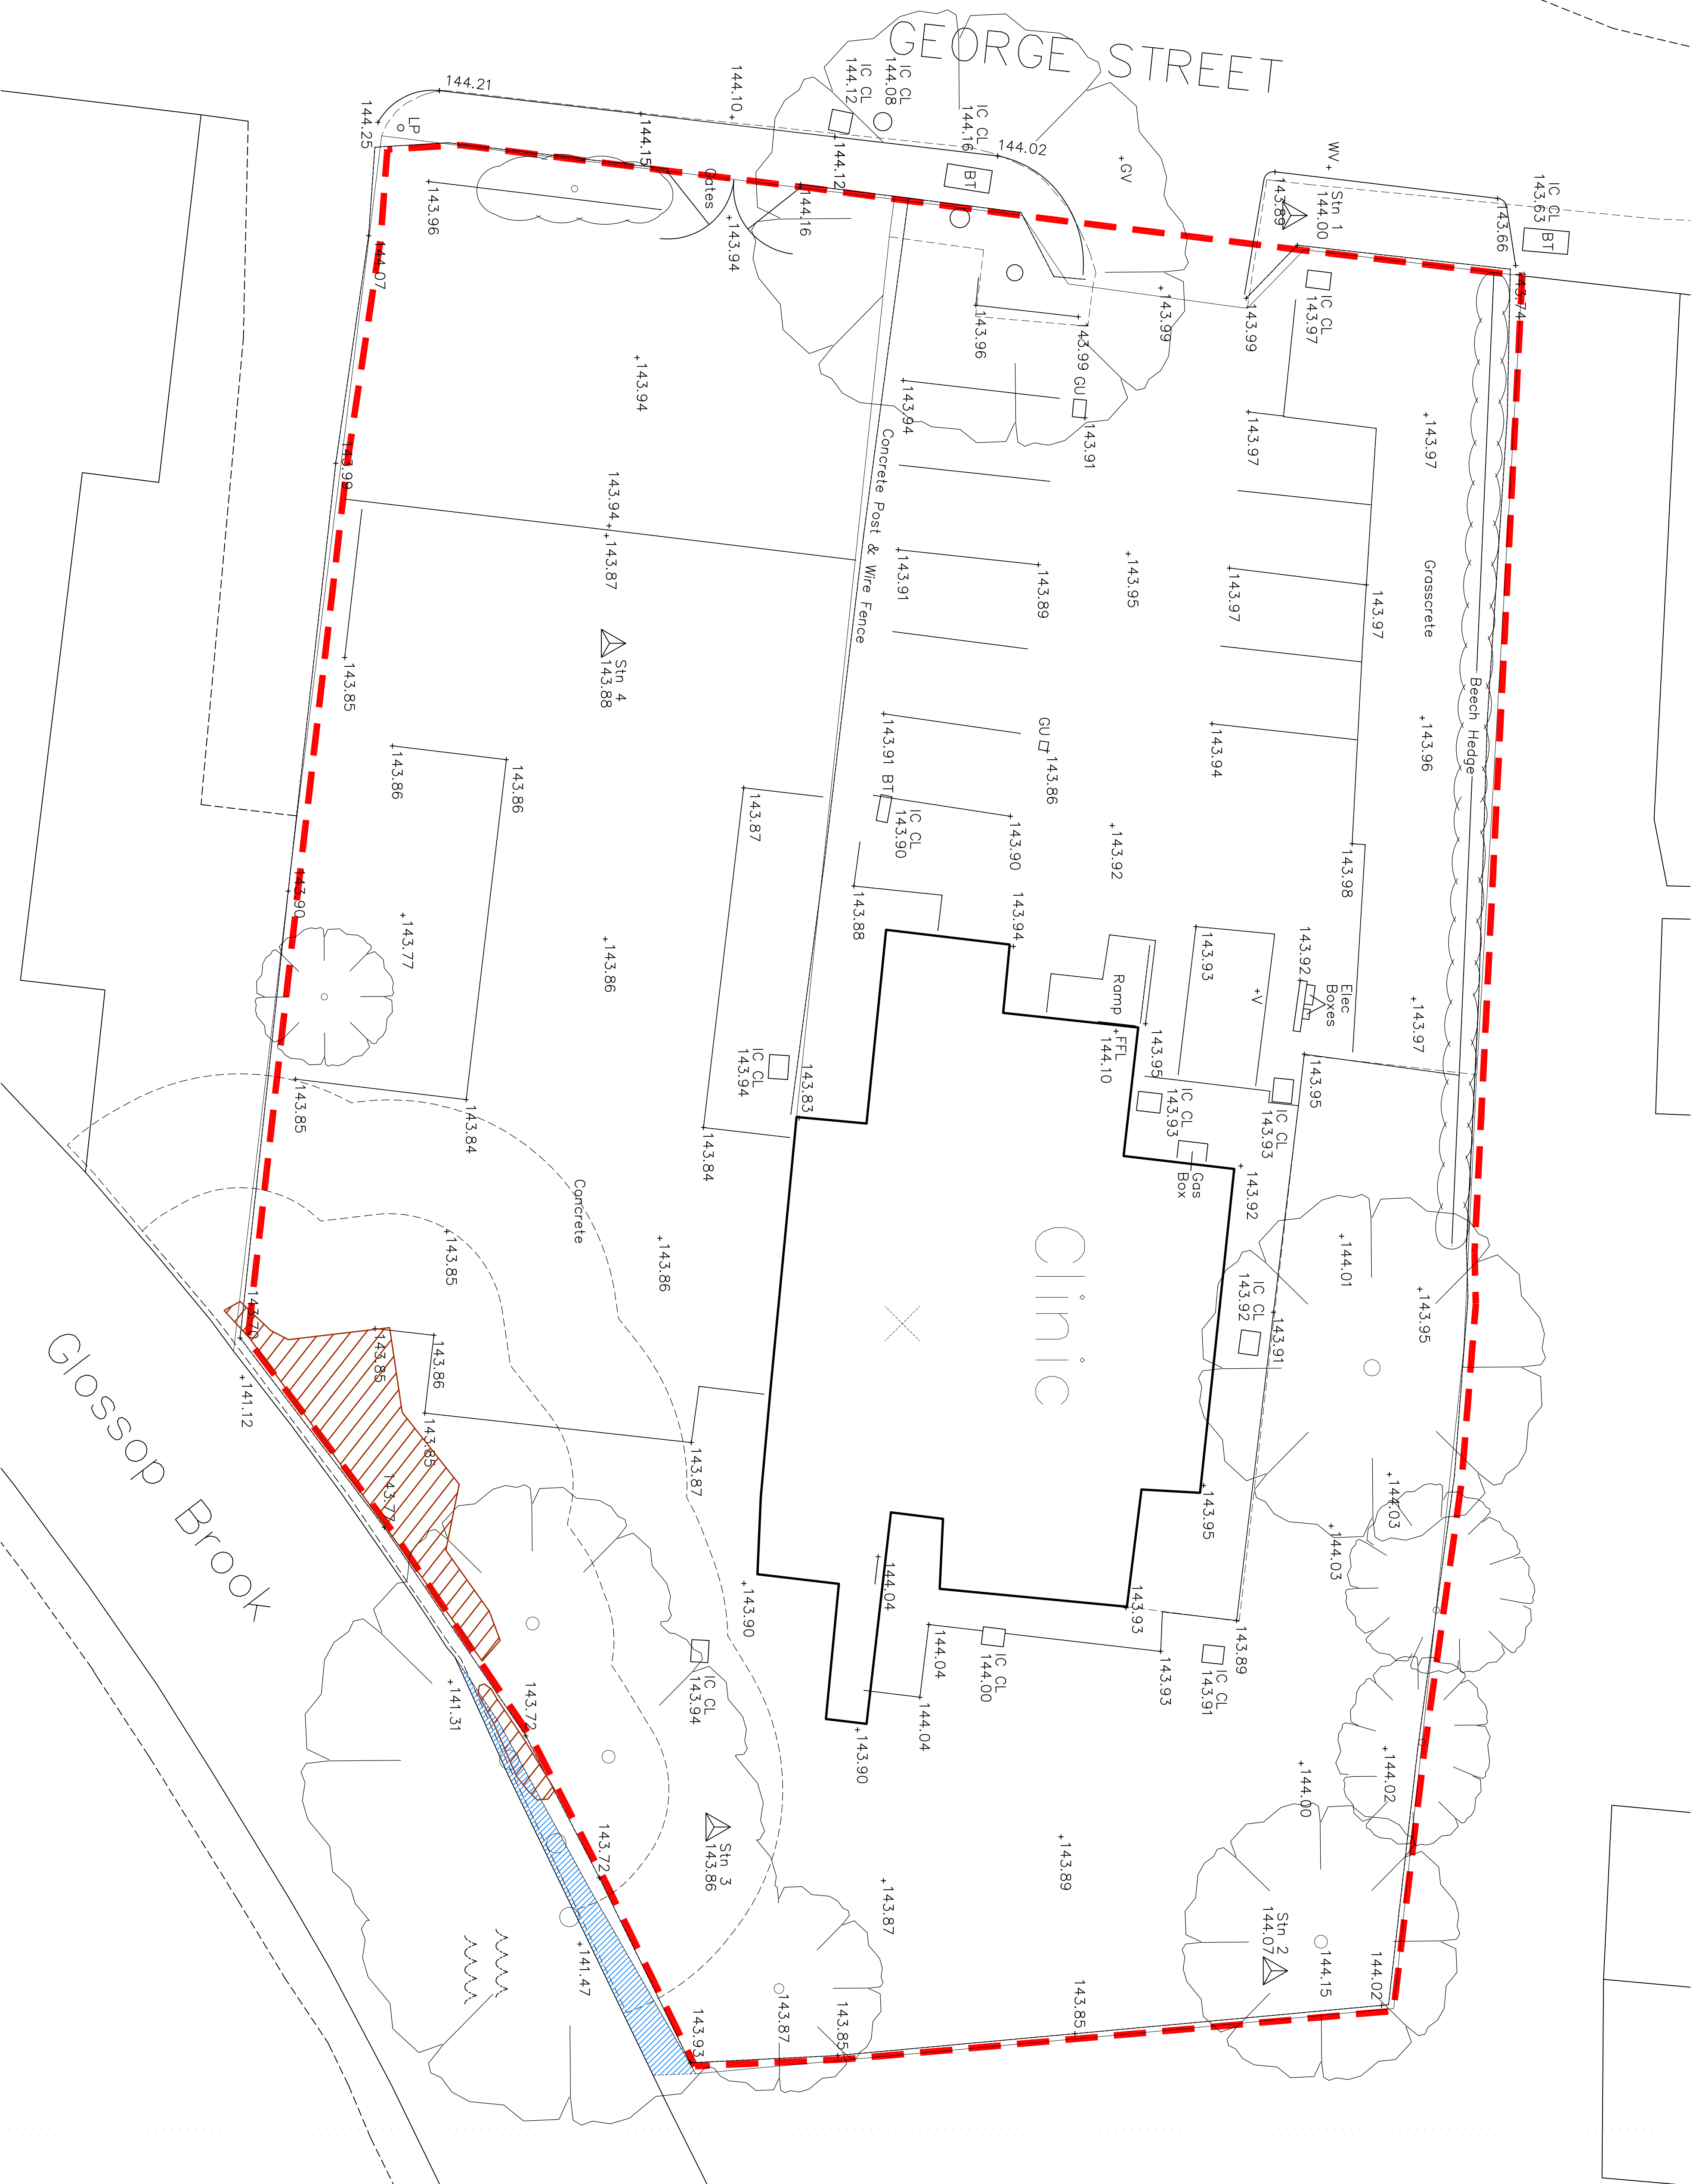

STATUS	SCALE	SHT SIZE	DATE
PLANNING	1:100	A1	SEPT 2008
DRAWING NUMBER		QA	REVISION
AR-W-XX-PL-010-02			-

[illegible]

CLIENT

MORGAN
Ashurst **BTG**
COMMUNITYSO.COM

PROJECT TITLE
GLOSSOP PRIMARY CARE CENTRE

NIGHTINGALE ■■■■■ **architects**

■■■■■ associated
Unit 2, Shipland Business Park
Kingsway, Rochdale
OL16 5DB

■■■■■ internal London Brighton Cardiff Newcastle Exeter
■■■■■ Glasgow Liverpool Manchester Leeds Bristol
■■■■■ Glasgow Liverpool Manchester Leeds Bristol
■■■■■ Glasgow Liverpool Manchester Leeds Bristol

Email: rochdale@nightingaleassociates.com

Tel: +44 (0)1706 647962

DRAWING TITLE
Topographical Survey of Existing Site