
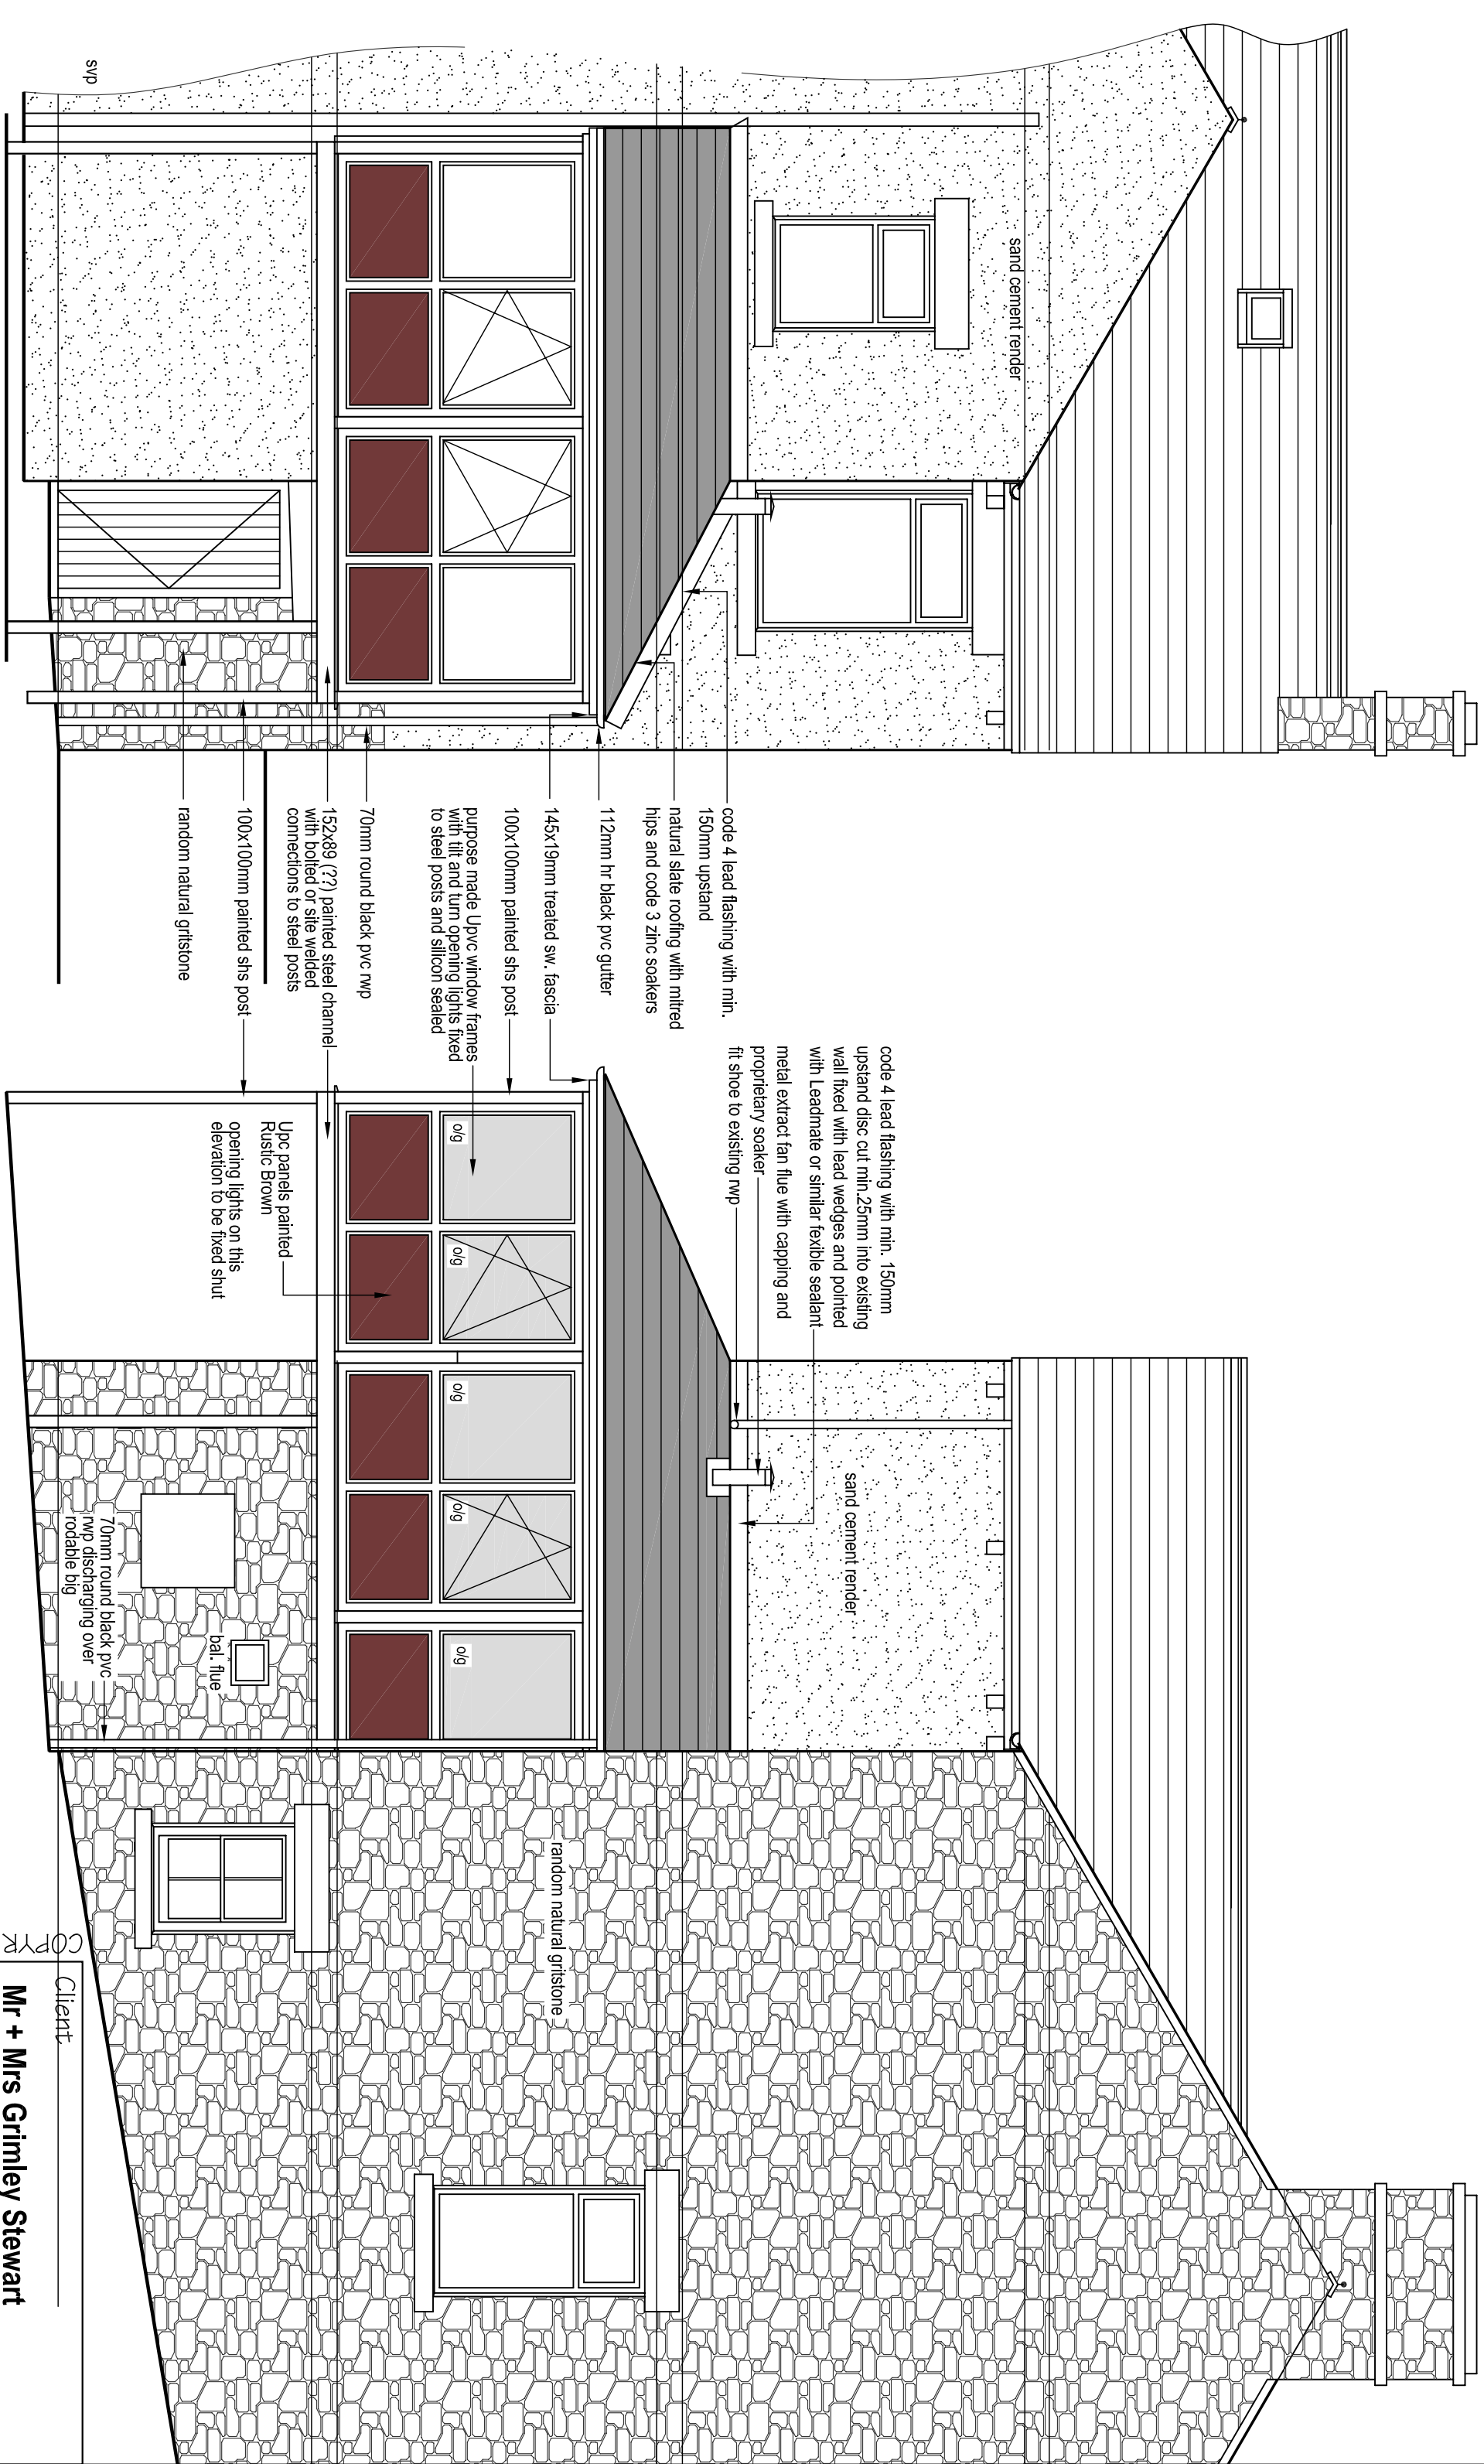


NOTES

USE FIGURED DIMENSIONS ONLY

ALL COURSING AND HATCHING IS INDICATIVE ONLY

CHECK ALL DIMENSIONS ON SITE PRIOR TO CONSTRUCTION

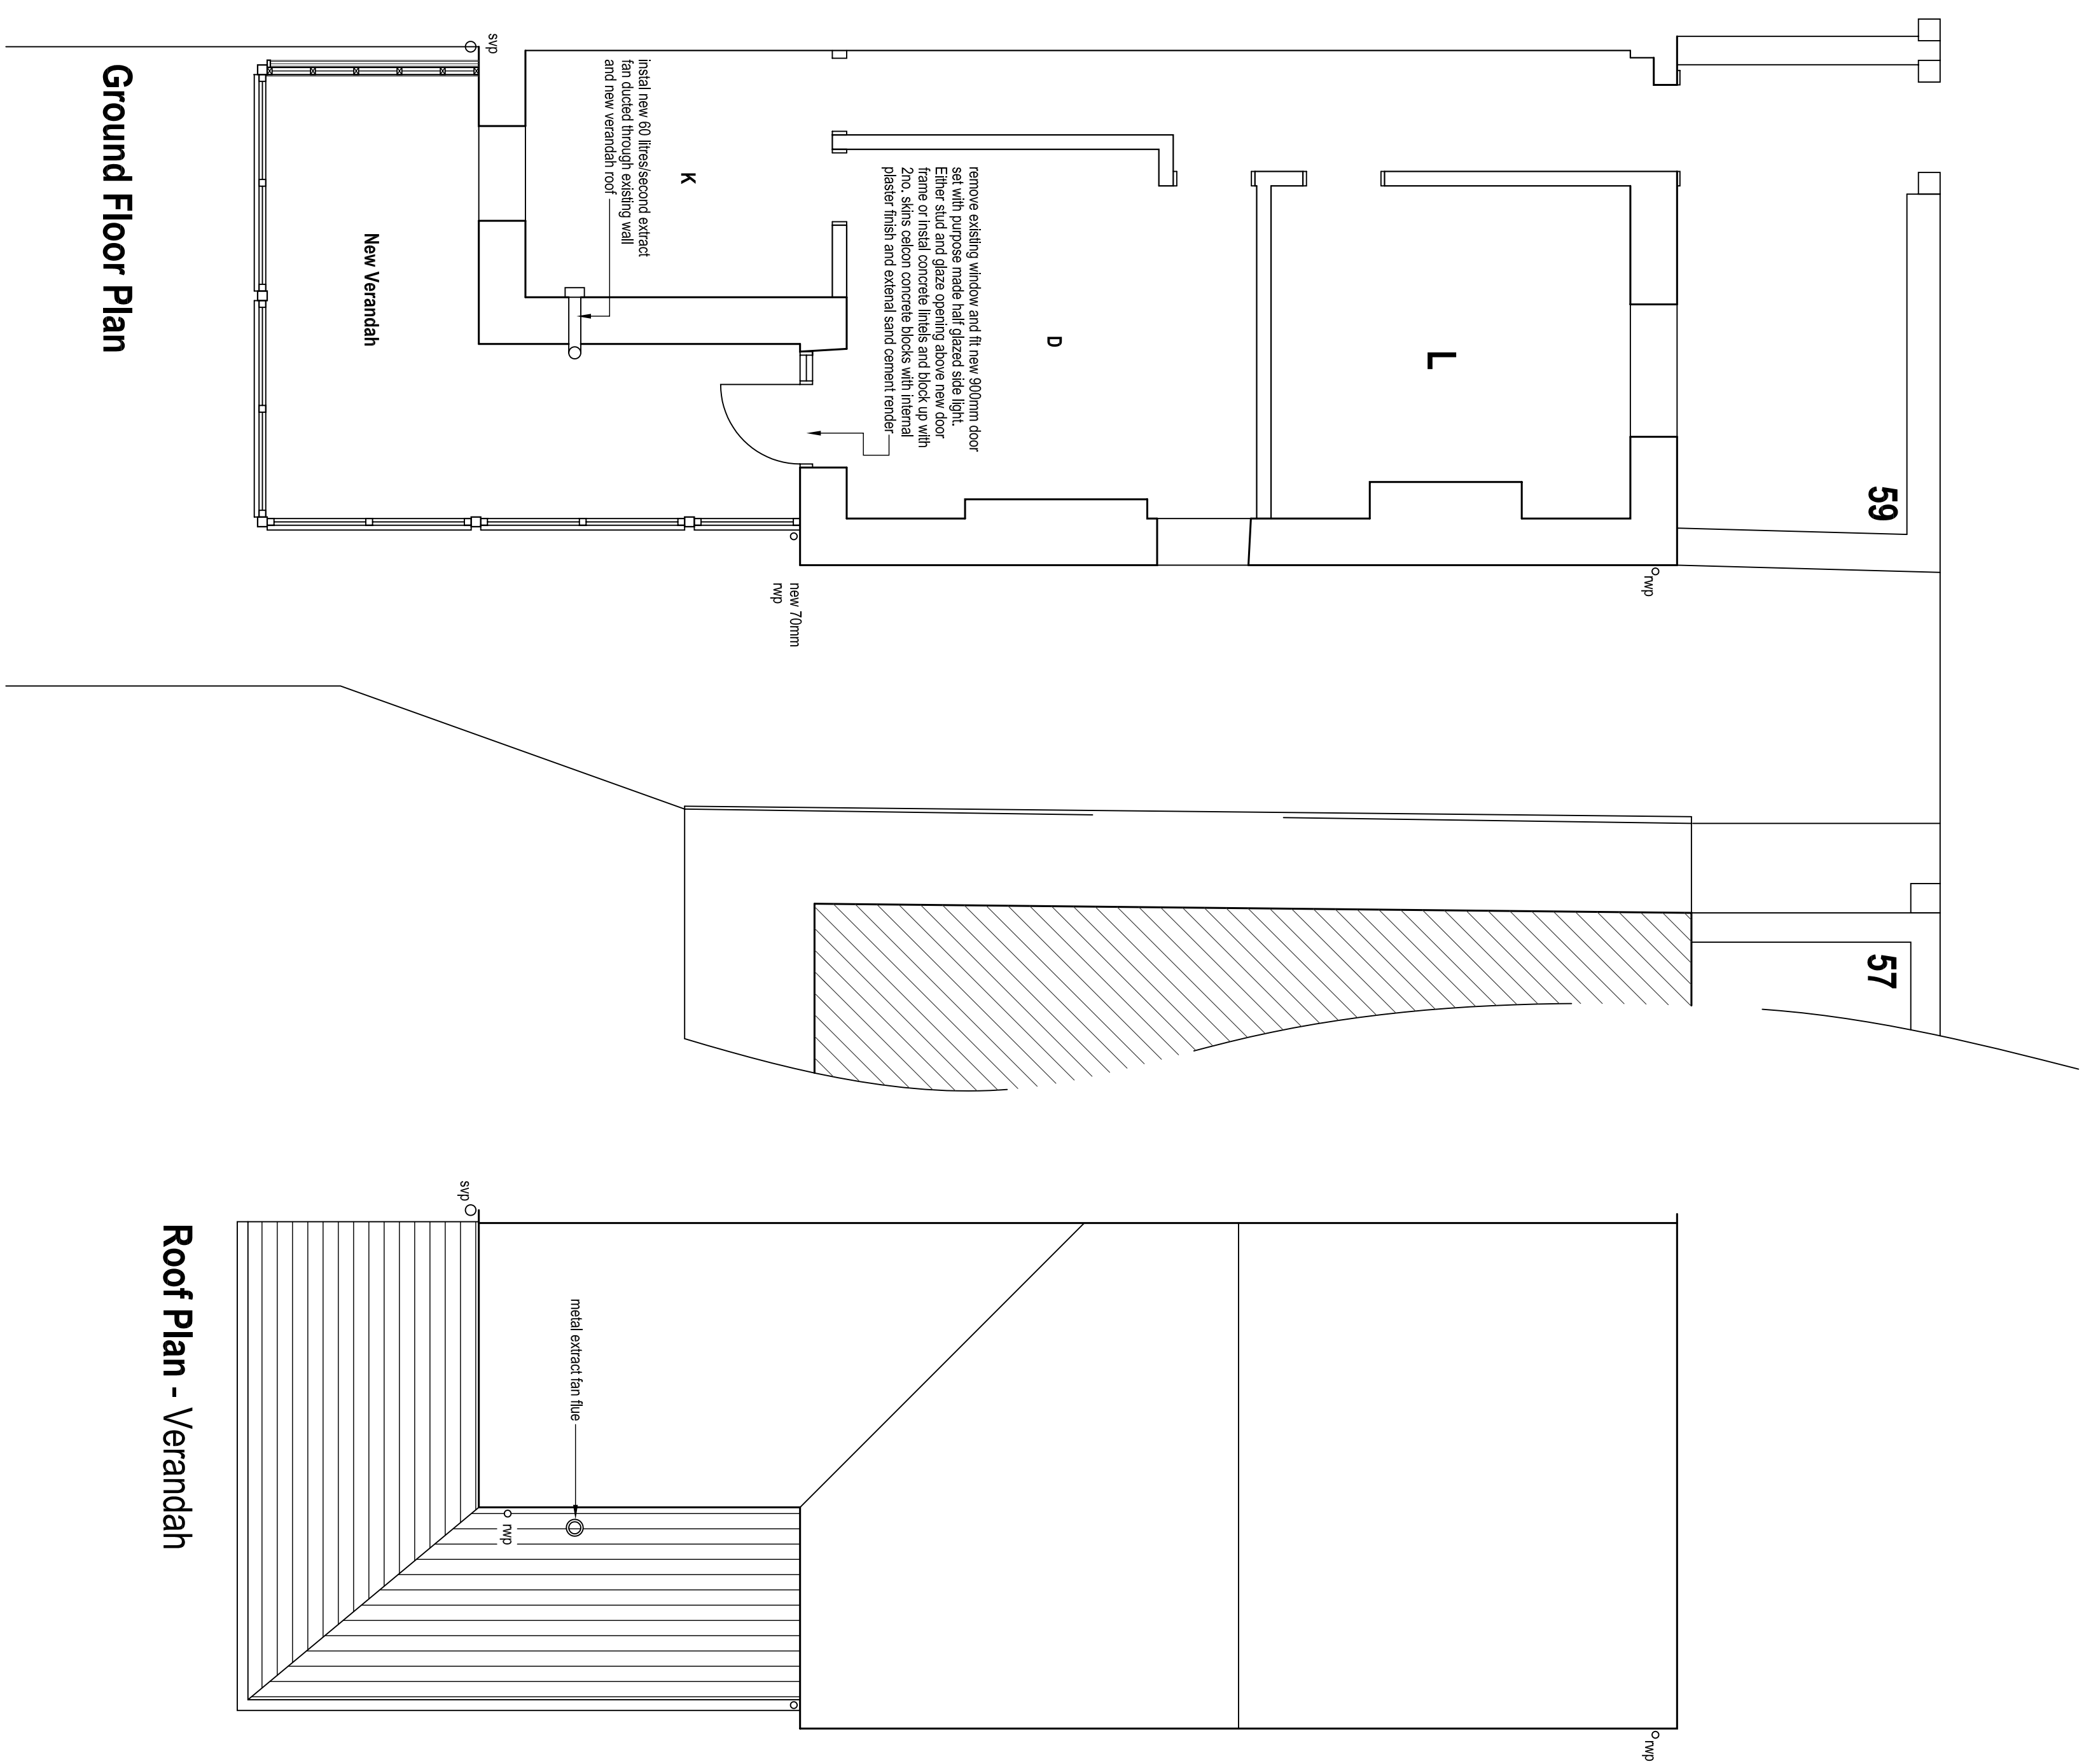

Rear Elevation - Proposed

Side Elevation - Proposed

Client _____

Mr + Mrs Grimley Stewart

Project

**New Verandha at
59 High Lea Road
New Mills
High Peak
Derbyshire
SK22 3DP**

Drawing

Plans + Elevations

Scale

1-50

Plan no.	Revision	Date
----------	----------	------

370-06		Feb 09
--------	--	--------

The Rowans - 7 College Road
Buxton - Derbyshire - SK17 9DZ

© David Prior 2009

