


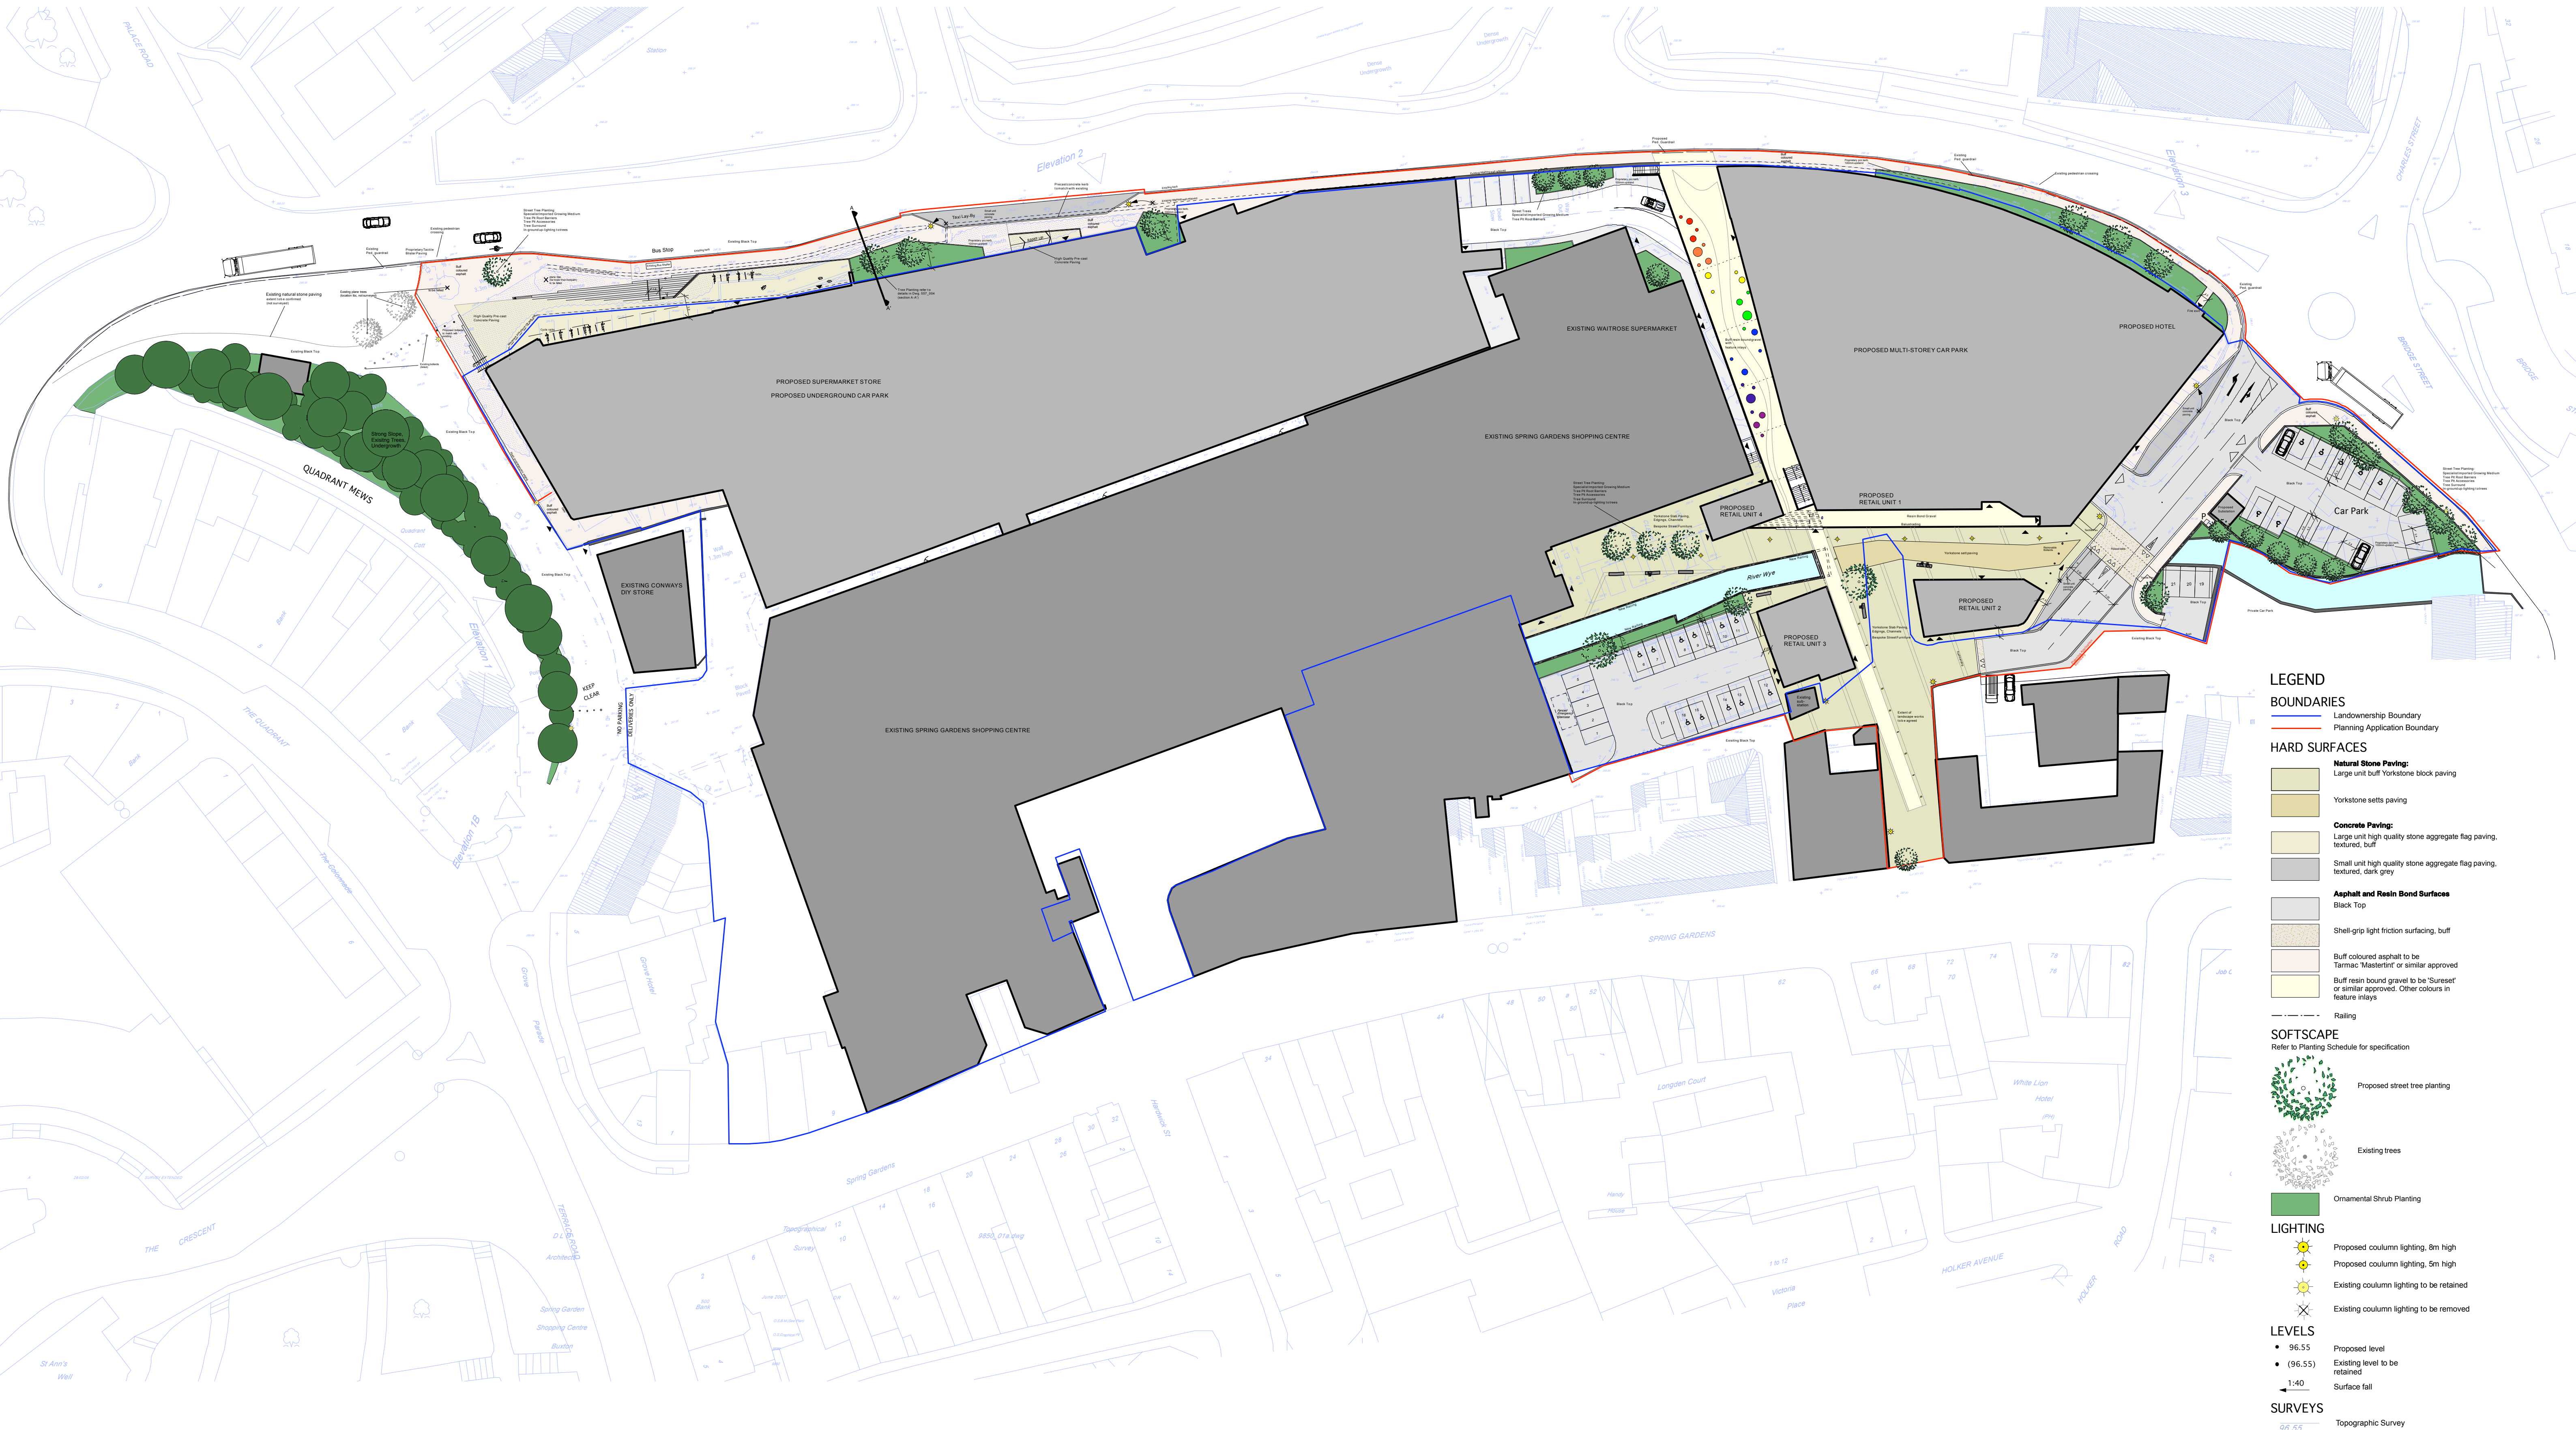

LEGEND

BOUNDARIES

- Landownership Boundary
- Planning Application Boundary

HARD SURFACES

- Natural Stone Paving:**
 - Large unit buff Yorkstone block paving
 - Yorkstone setts paving
- Concrete Paving:**
 - Large unit high quality stone aggregate flag paving, textured, buff
 - Small unit high quality stone aggregate flag paving, textured, dark grey
- Asphalt and Resin Bond Surfaces**
 - Black Top
 - Shell-grip light friction surfacing, buff
 - Buff coloured asphalt to be Tarmac 'Masterint' or similar approved
 - Buff resin bound gravel to be 'Sureseal' or similar approved. Other colours in feature inlays
- Railing

SOFTSCAPE

Refer to Planting Schedule for specification

- Proposed street tree planting
- Existing trees
- Ornamental Shrub Planting

LIGHTING

- Proposed column lighting, 8m high
- Proposed column lighting, 5m high
- Existing column lighting to be retained
- Existing column lighting to be removed

LEVELS

- 96.55 Proposed level
- (96.55) Existing level to be retained
- 1:40 Surface fall

SURVEYS

- 96.55 Topographic Survey

Rev D 17/12/08 Bldg footprint adjusted to suit architects layout
Rev C 15/10/08 Minor amendments to tree positions
Rev B 05/10/07 Preliminary specification notes added
Rev A 12/09/07 Digital format

PLANNING

SPRING GARDENS SHOPPING CENTRE BUXTON PROJECT

PUBLIC URBAN REALM GENERAL ARRANGEMENT DRAWING

1:500 @ A1

SCALE

SEPTEMBER 2007

DATE

557_001

DWG. NO.

D

REVISION

CAMLIN · LONSDALE
LANDSCAPE ARCHITECTS

15 PEEL STREET · MARDEN · RUDDERSFIELD · BD7 6BW · FAX 01484 841104 · TEL 01484 841000
e-mail: clon@camlinlonsdale.com www.camlinlonsdale.com G. Marden Limited · Company Reg No 344972